


Note: A 5 ft. width strip of land is reserved across the rear of each lot shown hereon, for the purpose of construction of public utilities.

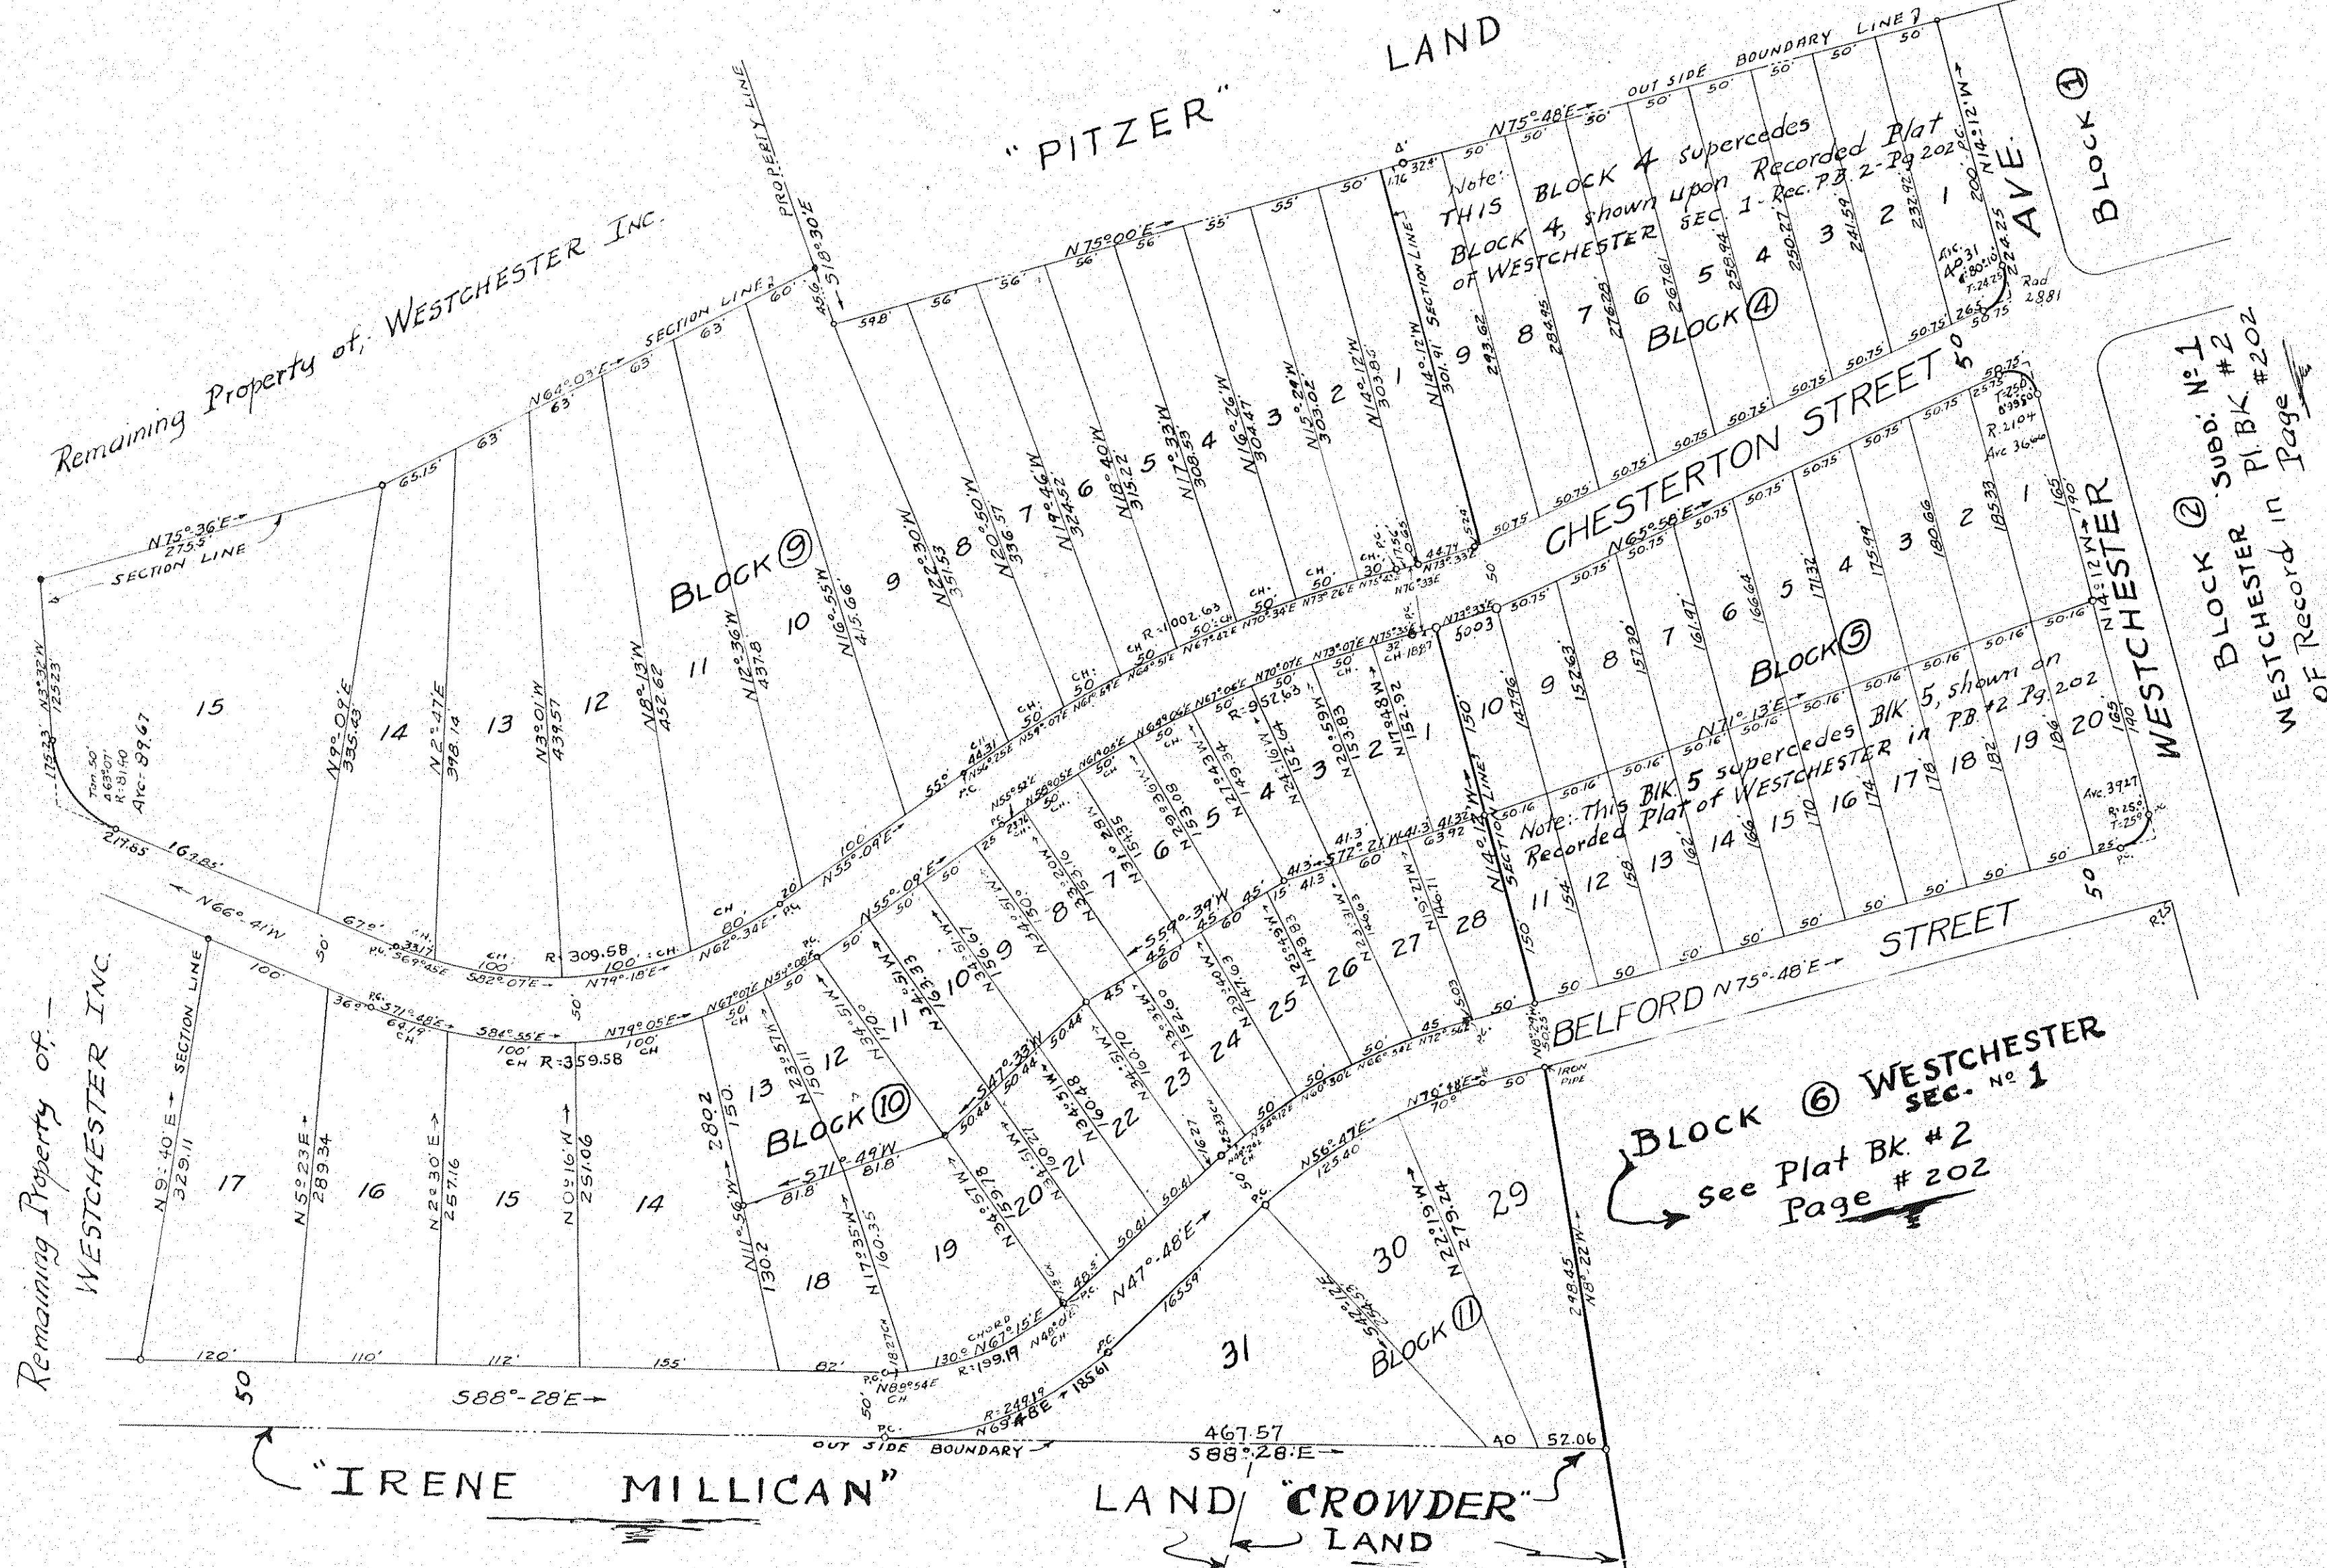

Approved W. J. Whitcomb
CITY ENGINEER
of Roanoke, Va.

Approved H. Stanley
CHAIRMAN OF BOARD
OF SUPERVISORS OF ROANOKE CO

Approved Paul B. Matthews
SECRETARY OF ROANOKE CO
PLANNING & ZONING COMMISSION.

In the Clerk's Office for the Circuit Court for the County of Roanoke, Virginia, this Map was presented, on this 5th day of June 1947, and with the Certificate of acknowledgment thereto annexed, admitted to Record at 4:00 o'clock P.M.
Teste, Ray K. Brown
CLERK

KNOW ALL MEN BY THESE PRESENTS TO WIT:-
THAT WESTCHESTER, INCORPORATED, IS OWNER OF THE TRACT OF LAND SHOWN SUBDIVIDED INTO LOTS IN DETAIL HEREON, KNOWN AS WESTCHESTER, THE SAID OWNER FURTHER CERTIFIES THAT IT HAS SUBDIVIDED THE LAND INTO BLOCKS & LOTS AS SHOWN HEREON, ENTIRELY WITH ITS OWN FREE WILL AND CONSENT, IN COMPLIANCE WITH SECTION No 5218 OF THE CODE OF THE STATE OF VA. IN WITNESS WHEREOF ARE HEREBY PLACED THE SIGNATURES OF R.C. CASSELL, PRESIDENT, AND JOHN W. HODGES, SECRETARY OF SAID WESTCHESTER, INC, WITH ITS CORPORATE SEAL ATTACHED ON THIS 27 DAY OF MAY 1947.

Attest, R.C. Cassell PRESIDENT
John W. Hodges SECRETARY

STATE OF VIRGINIA } To WIT:
CITY OF ROANOKE } I, Dorothy H. Thompson, A NOTARY PUBLIC
IN AND FOR THE CITY & STATE AFORESAID, DO CERTIFY THAT R.C. CASSELL, PRES. AND JOHN W. HODGES, SECY. OF WESTCHESTER, INC, WHOSE NAMES ARE SIGNED TO ANNEXED WRITING, BEARING DATE OF 1947 HAVE EACH PERSONALLY APPEARED BEFORE ME, IN MY CITY & STATE AFORESAID, & ACKNOWLEDGED THE SAME ON THIS 27th DAY OF May 1947

My Commission Expires October 6th, 1947

MAP
SECTION No. 2
~WESTCHESTER~
PROPERTY OF:-
WESTCHESTER, INC.
SITUATE 1 1/4 MILES WEST OF ROANOKE, VA.
ROANOKE CO., VIRGINIA.
By, C. B. Malcolm
State Cert. Engr.
DATE, MAY 27, 1947. SCALE 1"=100'