


APPROVED: *[Signature]*
CITY ENGINEER, ROANOKE, VA.
APPROVED: *[Signature]*
CHAIRMAN OF BOARD OF SUPERVISORS OF ROANOKE COUNTY
APPROVED: *[Signature]*
SECRETARY OF ROANOKE COUNTY PLANNING & ZONING COMMISSION

MAP
SECTION NO 1
- SOUTHERN HILLS -
PROPERTY OF
HENRY C. GILES & EMMA L. GILES
SITUATE 1/4 MILE SOUTH OF ROANOKE, VA.
ROANOKE CO. VIRGINIA.
BY: C.B. Malcolm
DATE: AUG. 2, 1947 STATE CERT. ENGR. SCALE: 1"=120'

IN THE CLERKS OFFICE FOR THE
CIRCUIT COURT FOR THE COUNTY OF
ROANOKE, VIRGINIA, THIS MAP WAS
PRESENTED ON THIS 20 DAY OF
September 1947, AND WITH THE
CERTIFICATE OF ACKNOWLEDGMENT THERE-
TO ANNEXED, ADMITTED TO RECORD AT
12.15 O'CLOCK P.M.

TESTE: *[Signature]*
CLERK

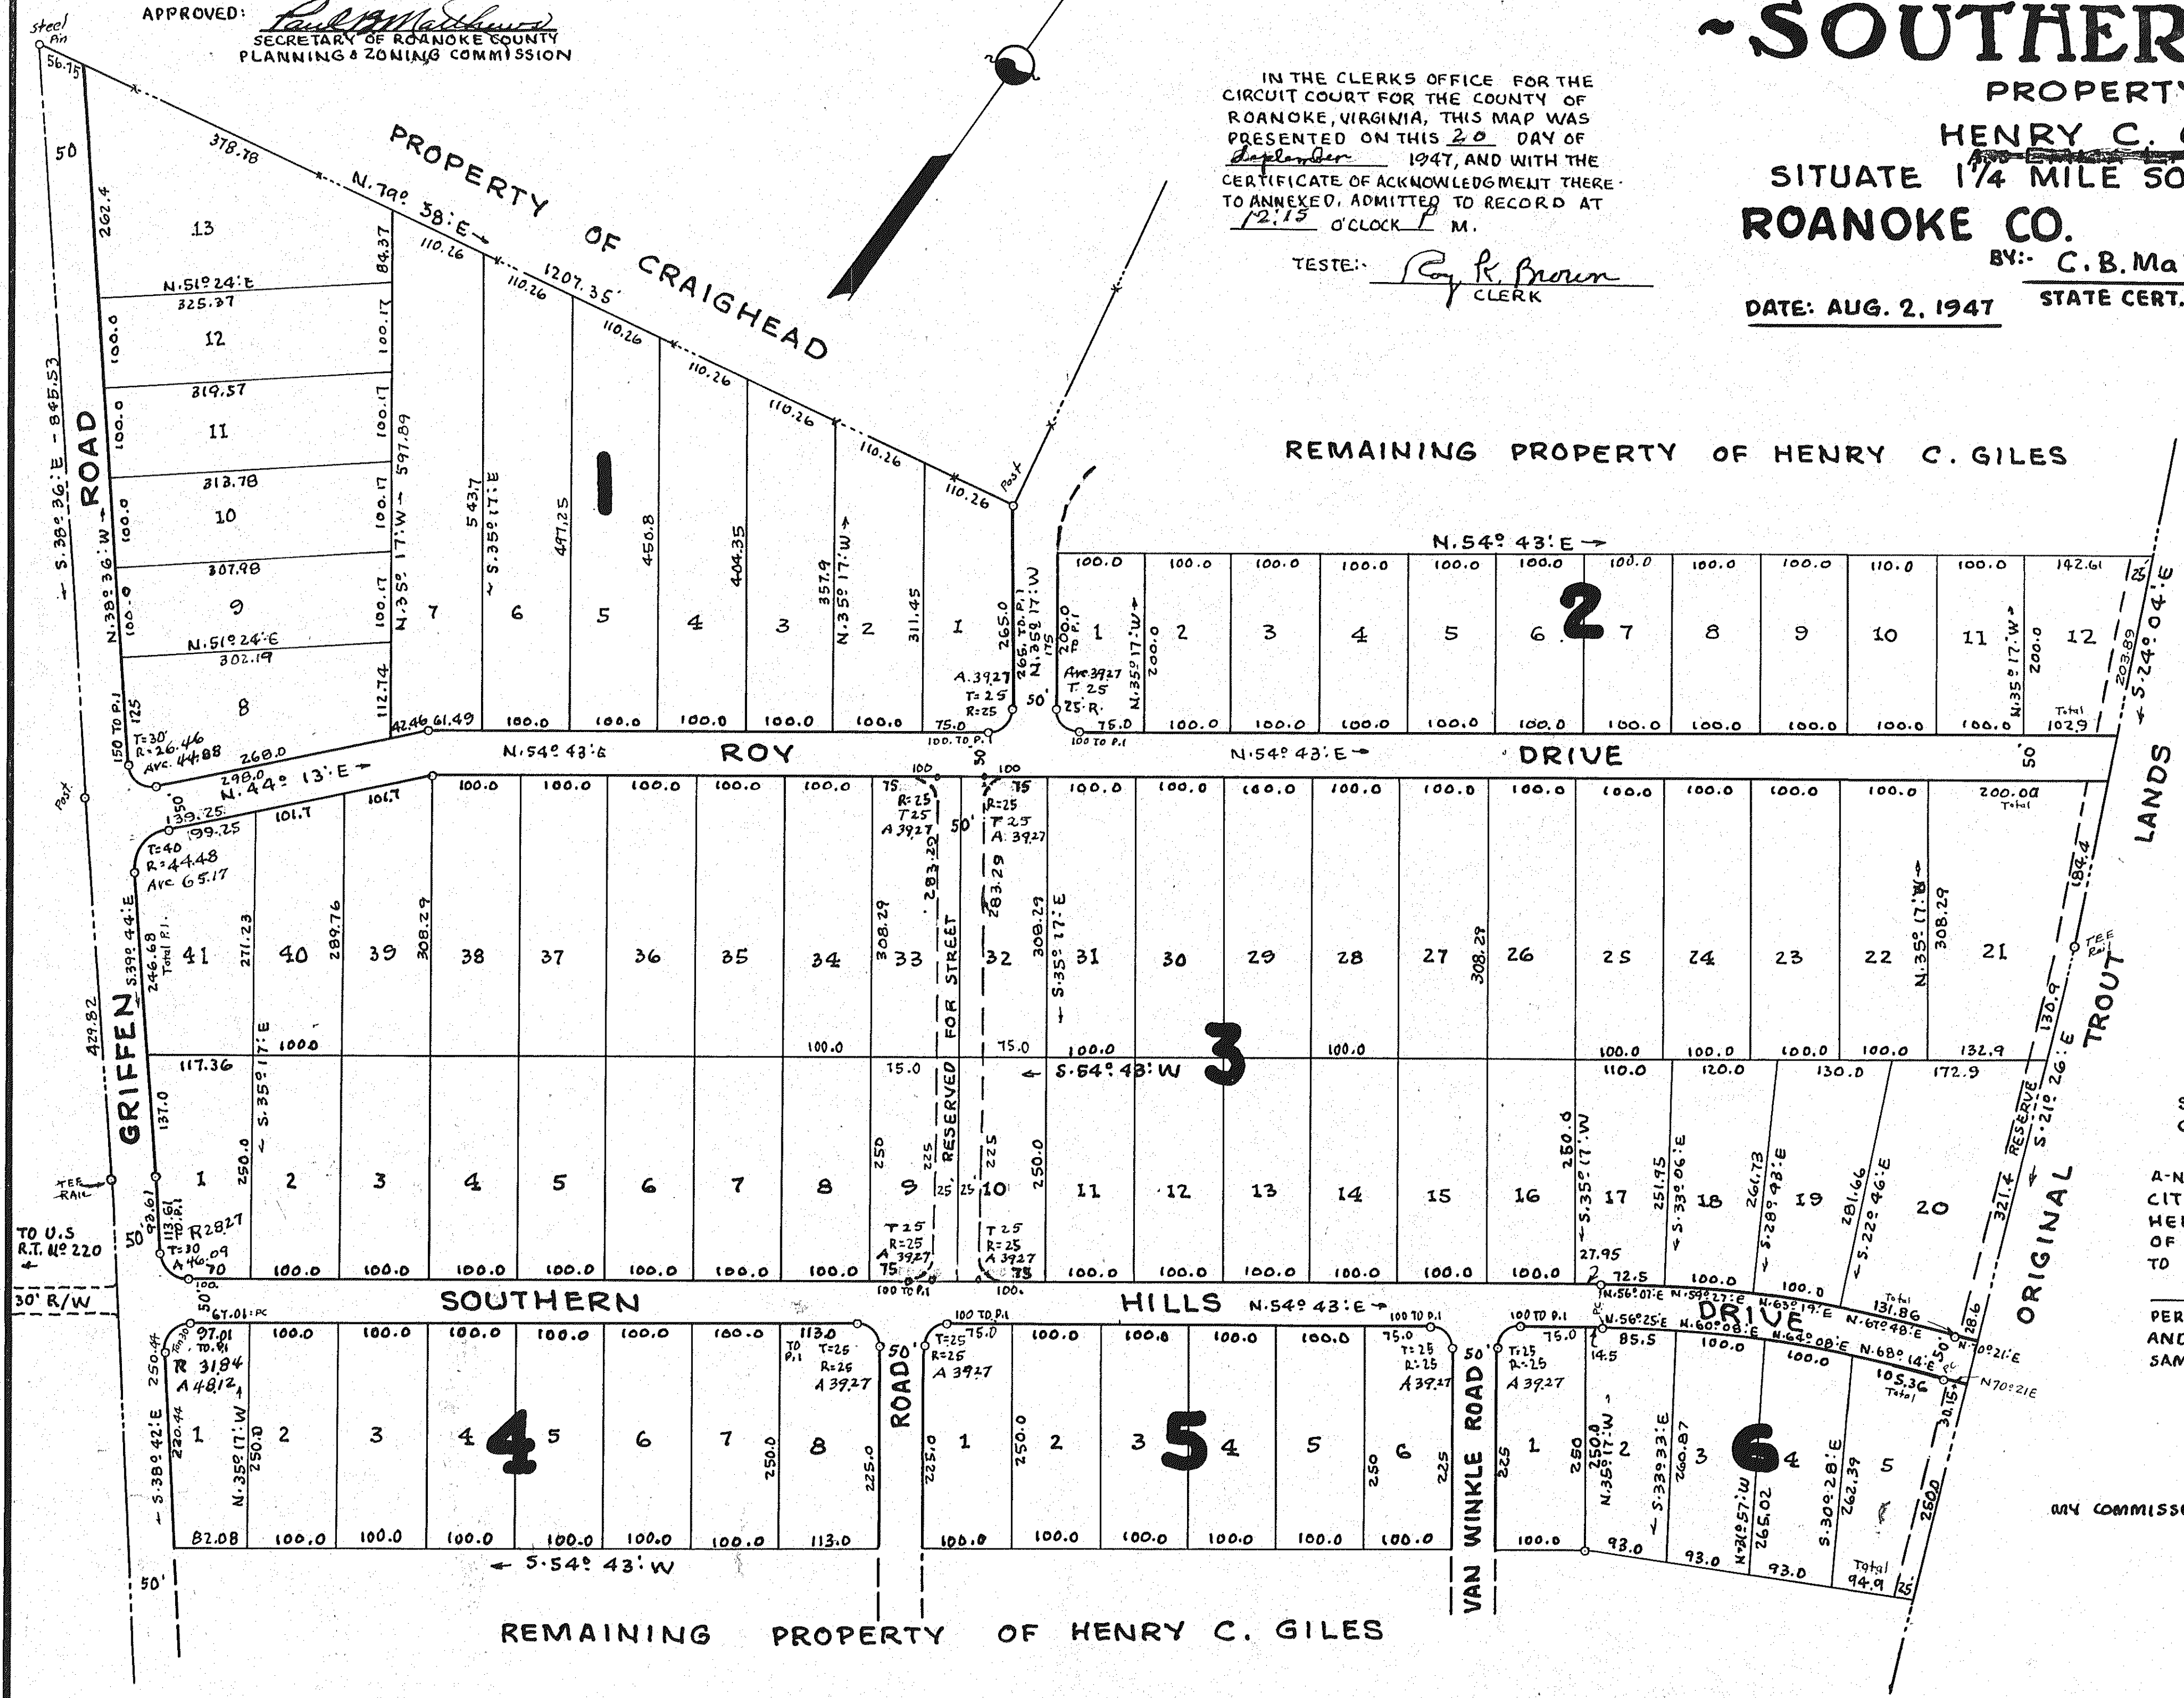

KNOW ALL MEN BY THESE PRESENTS, TO WIT:-
THAT HENRY C. GILES & EMMA L. GILES ARE OWNERS
THE TRACT OF LAND, SHOWN IN DETAIL
DIVIDED INTO BLOCKS AND LOTS AS
SHOWN HEREON, KNOWN AS SECTION NO 1
"SOUTHERN HILLS", THE SAID OWNER FURTHER
CERTIFIES THAT HE HAS SUBDIVIDED THE
LAND INTO THE BLOCKS AND LOTS AS
SHOWN HEREON, ENTIRELY WITH HIS OWN
FREE WILL AND CONSENT, IN COMPLIANCE
WITH THE SECTION OF THE CODE OF THE
COMMONWEALTH OF VIRGINIA THERE TO
APPLYING. IN WITNESS WHEREOF IS HERE-
BY PLACED THE SIGNATURE AND SEAL
OF SAID OWNER ON THIS 19TH
DAY OF SEPTEMBER 1947

[Signature] (SEAL)
[Signature] (SEAL)
OWNER

STATE OF VIRGINIA } TO WIT:-
CITY OF ROANOKE }
I, Roy E. GILES,
A NOTARY PUBLIC IN AND FOR THE STATE AND
CITY AFORESAID, DO HEREBY CERTIFY THAT
HENRY C. GILES & EMMA L. GILES, OWNERS OF
OF SOUTHERN HILLS, WHOSE NAMES ARE SIGNED
TO THE FOREGOING WRITING, BEARING DATE OF
SEPTEMBER 19, 1947, HAVE
PERSONALLY APPEARED BEFORE ME IN MY CITY
AND STATE AFORESAID, AND ACKNOWLEDGED THE
SAME ON THIS 19TH DAY OF SEPTEMBER, 1947

SIGNED: *[Signature]*
NOTARY PUBLIC

MY COMMISSION EXPIRES: August 27, 1949