


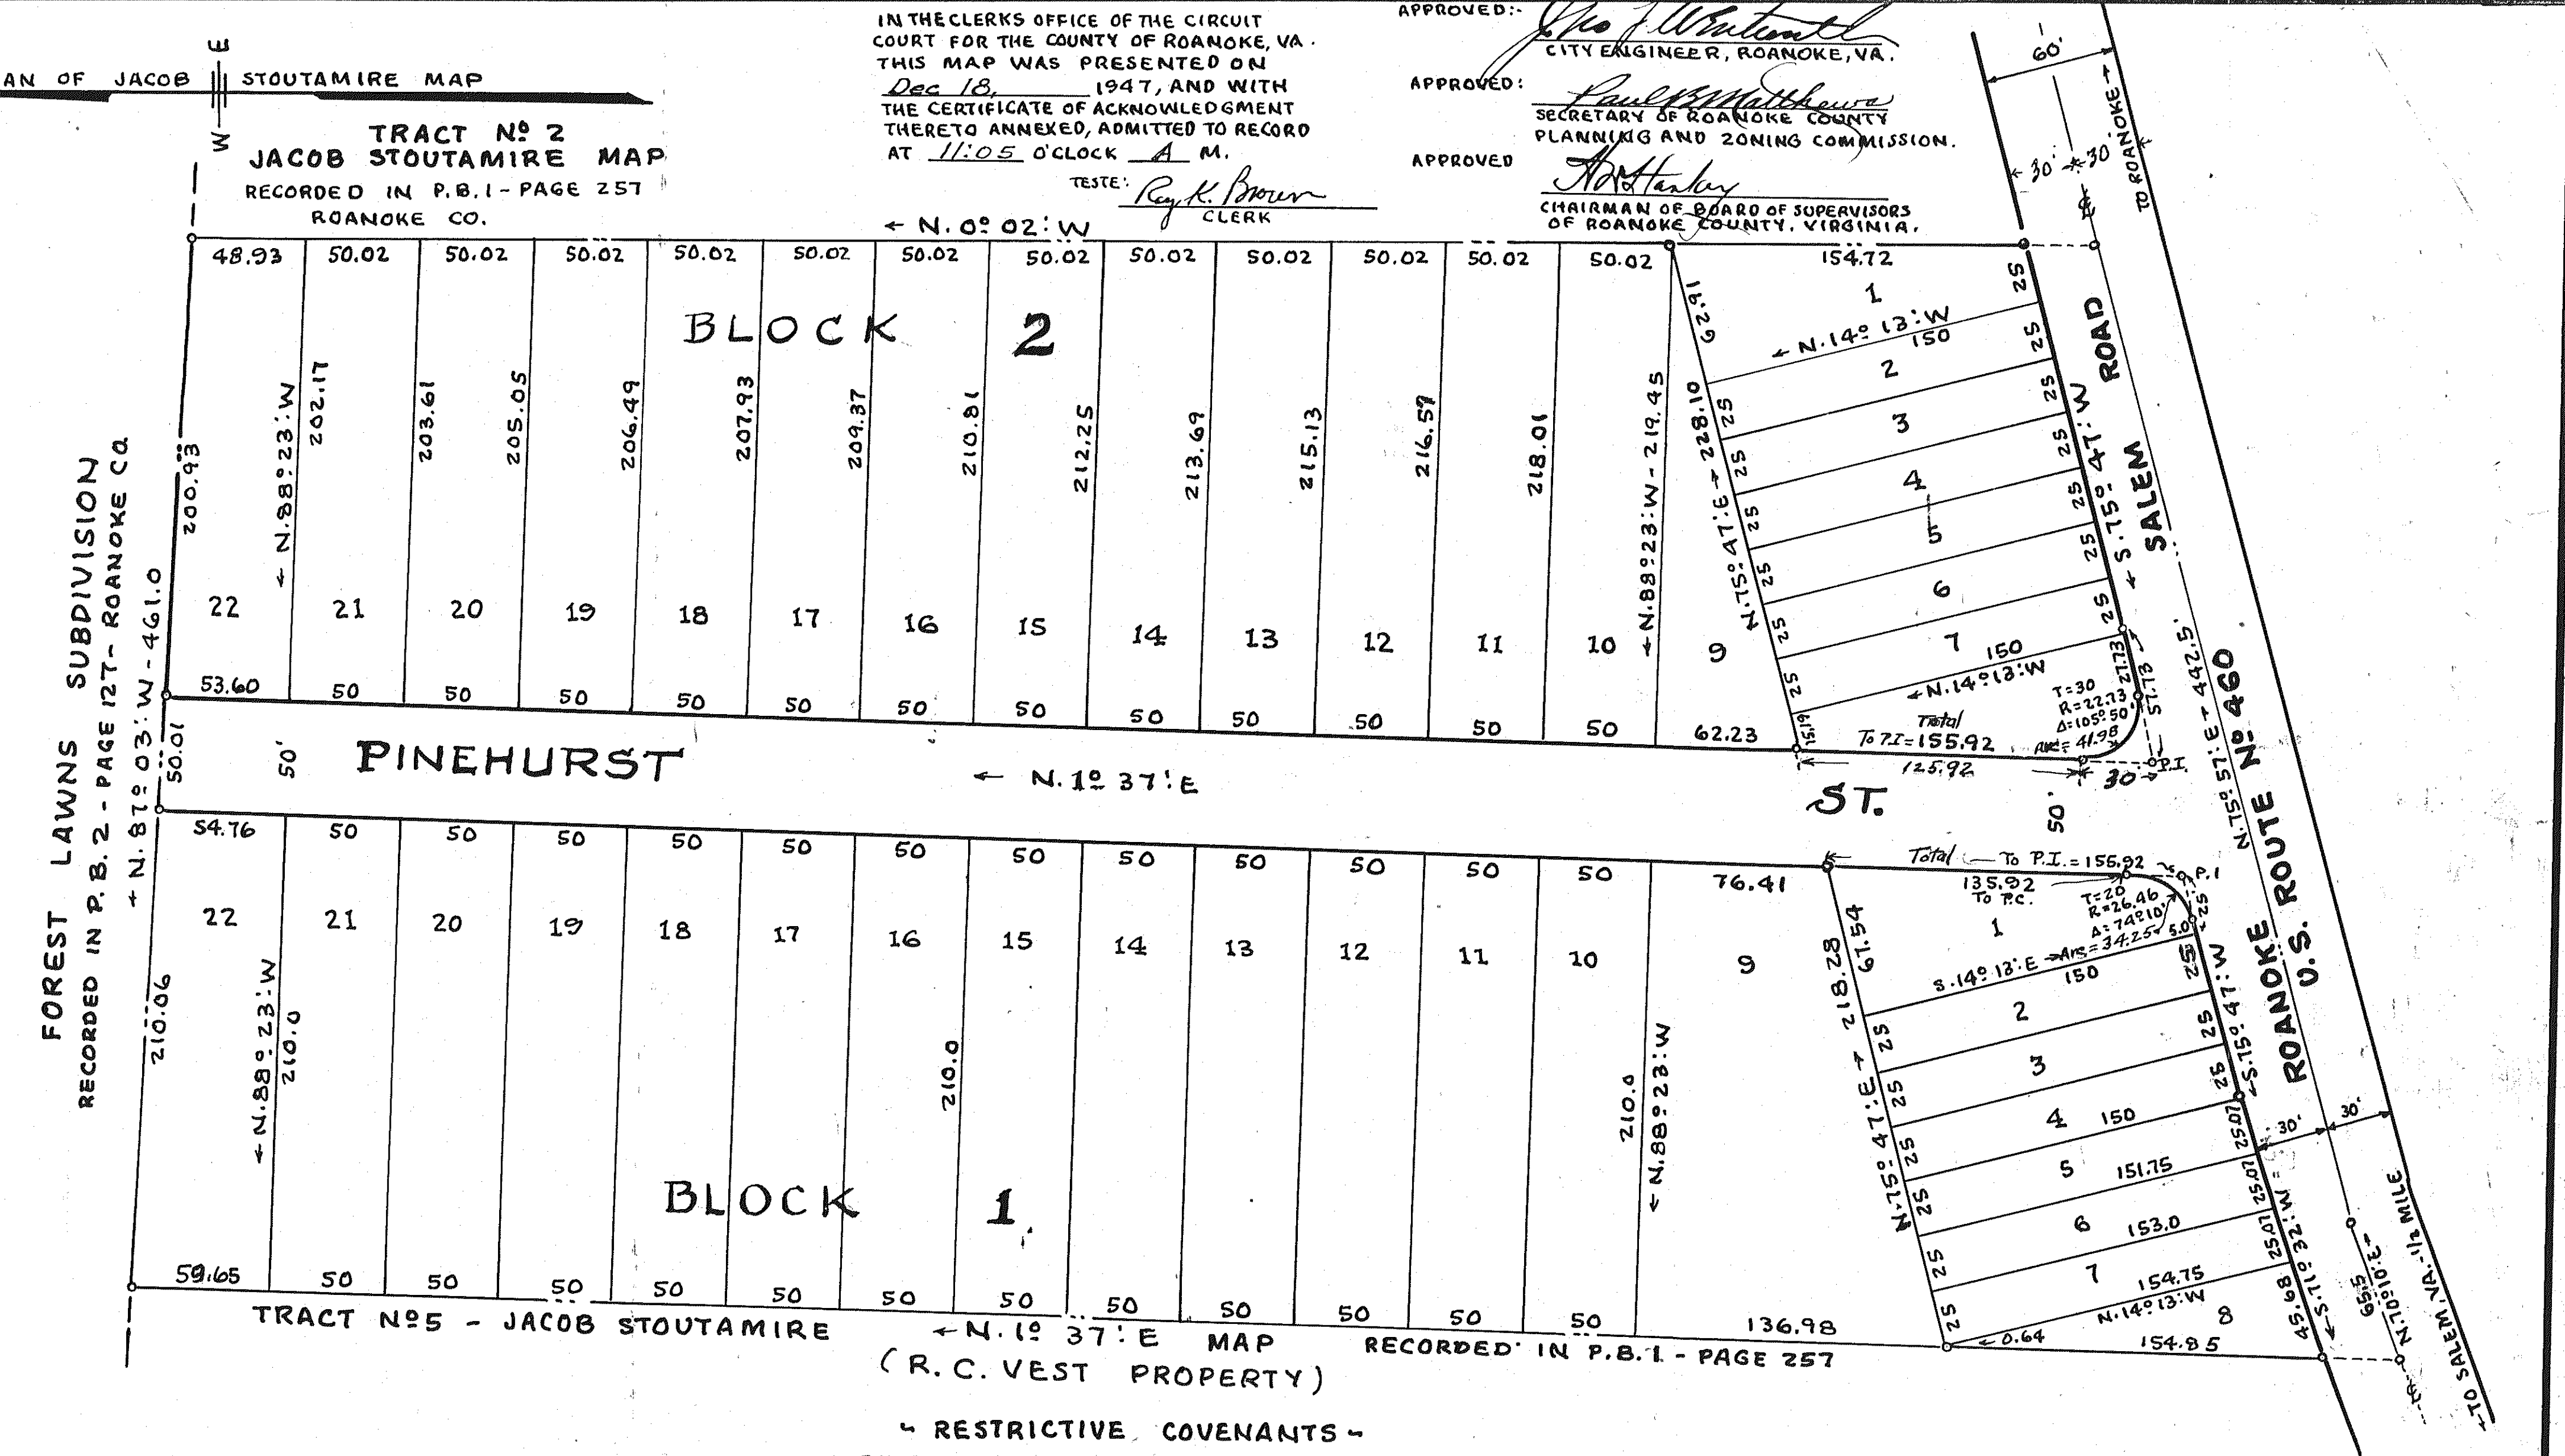

THESE PRESENTS, TO WIT:

THAT ELIAS APOSTOLOU
THE TRACT OF LAND SHOWN HEREON, BOUNDED BY OUTSIDE CORNERS
OVE, WHICH LAND IS SUBDIVIDED INTO LOTS AS SHOWN HEREON,
GROVE". THE SAID OWNER FURTHER CERTIFIES THAT HE
HIS LAND INTO THE LOTS AS SHOWN HEREON, ENTIRELY WITH HIS
NO CONSENT, AS REQUIRED BY SECTION 5225 OF THE CODE OF VIRGINIA.
F IS HEREBY PLACED THE SIGNATURE AND SEAL OF THE SAID OWNER
DAY OF September 1947.

Elias Apostolou (SEAL)
OWNER

TO WIT: I, Robert E. Vest, A NOTARY PUBLIC IN AND FOR
THE CITY AND STATE AFORESAID, DO HEREBY CERTIFY THAT
WHOSE NAME IS SIGNED TO THE ANNEXED WRITING, BEARING
1947, HAS PERSONALLY APPEARED BEFORE ME, IN MY CITY AND STATE.
HE SAME ON Sept. 12, 1947, SIGNED: Robert E. Vest
NOTARY PUBLIC
MY COMMISSION EXPIRES. 3-19-50