


SUBDIVISION OF PROPERTY OWNED BY
MATTIE B. SPANGLER
LOCATED NEAR TOWN OF SALEM
ROANOKE COUNTY, VA.

SCALE: 1" = 40' OCT. 21, 1947

BY: T. P. PARKER
STATE CERT. ENGR.



BAPTIST ORPHANAGE PROPERTY

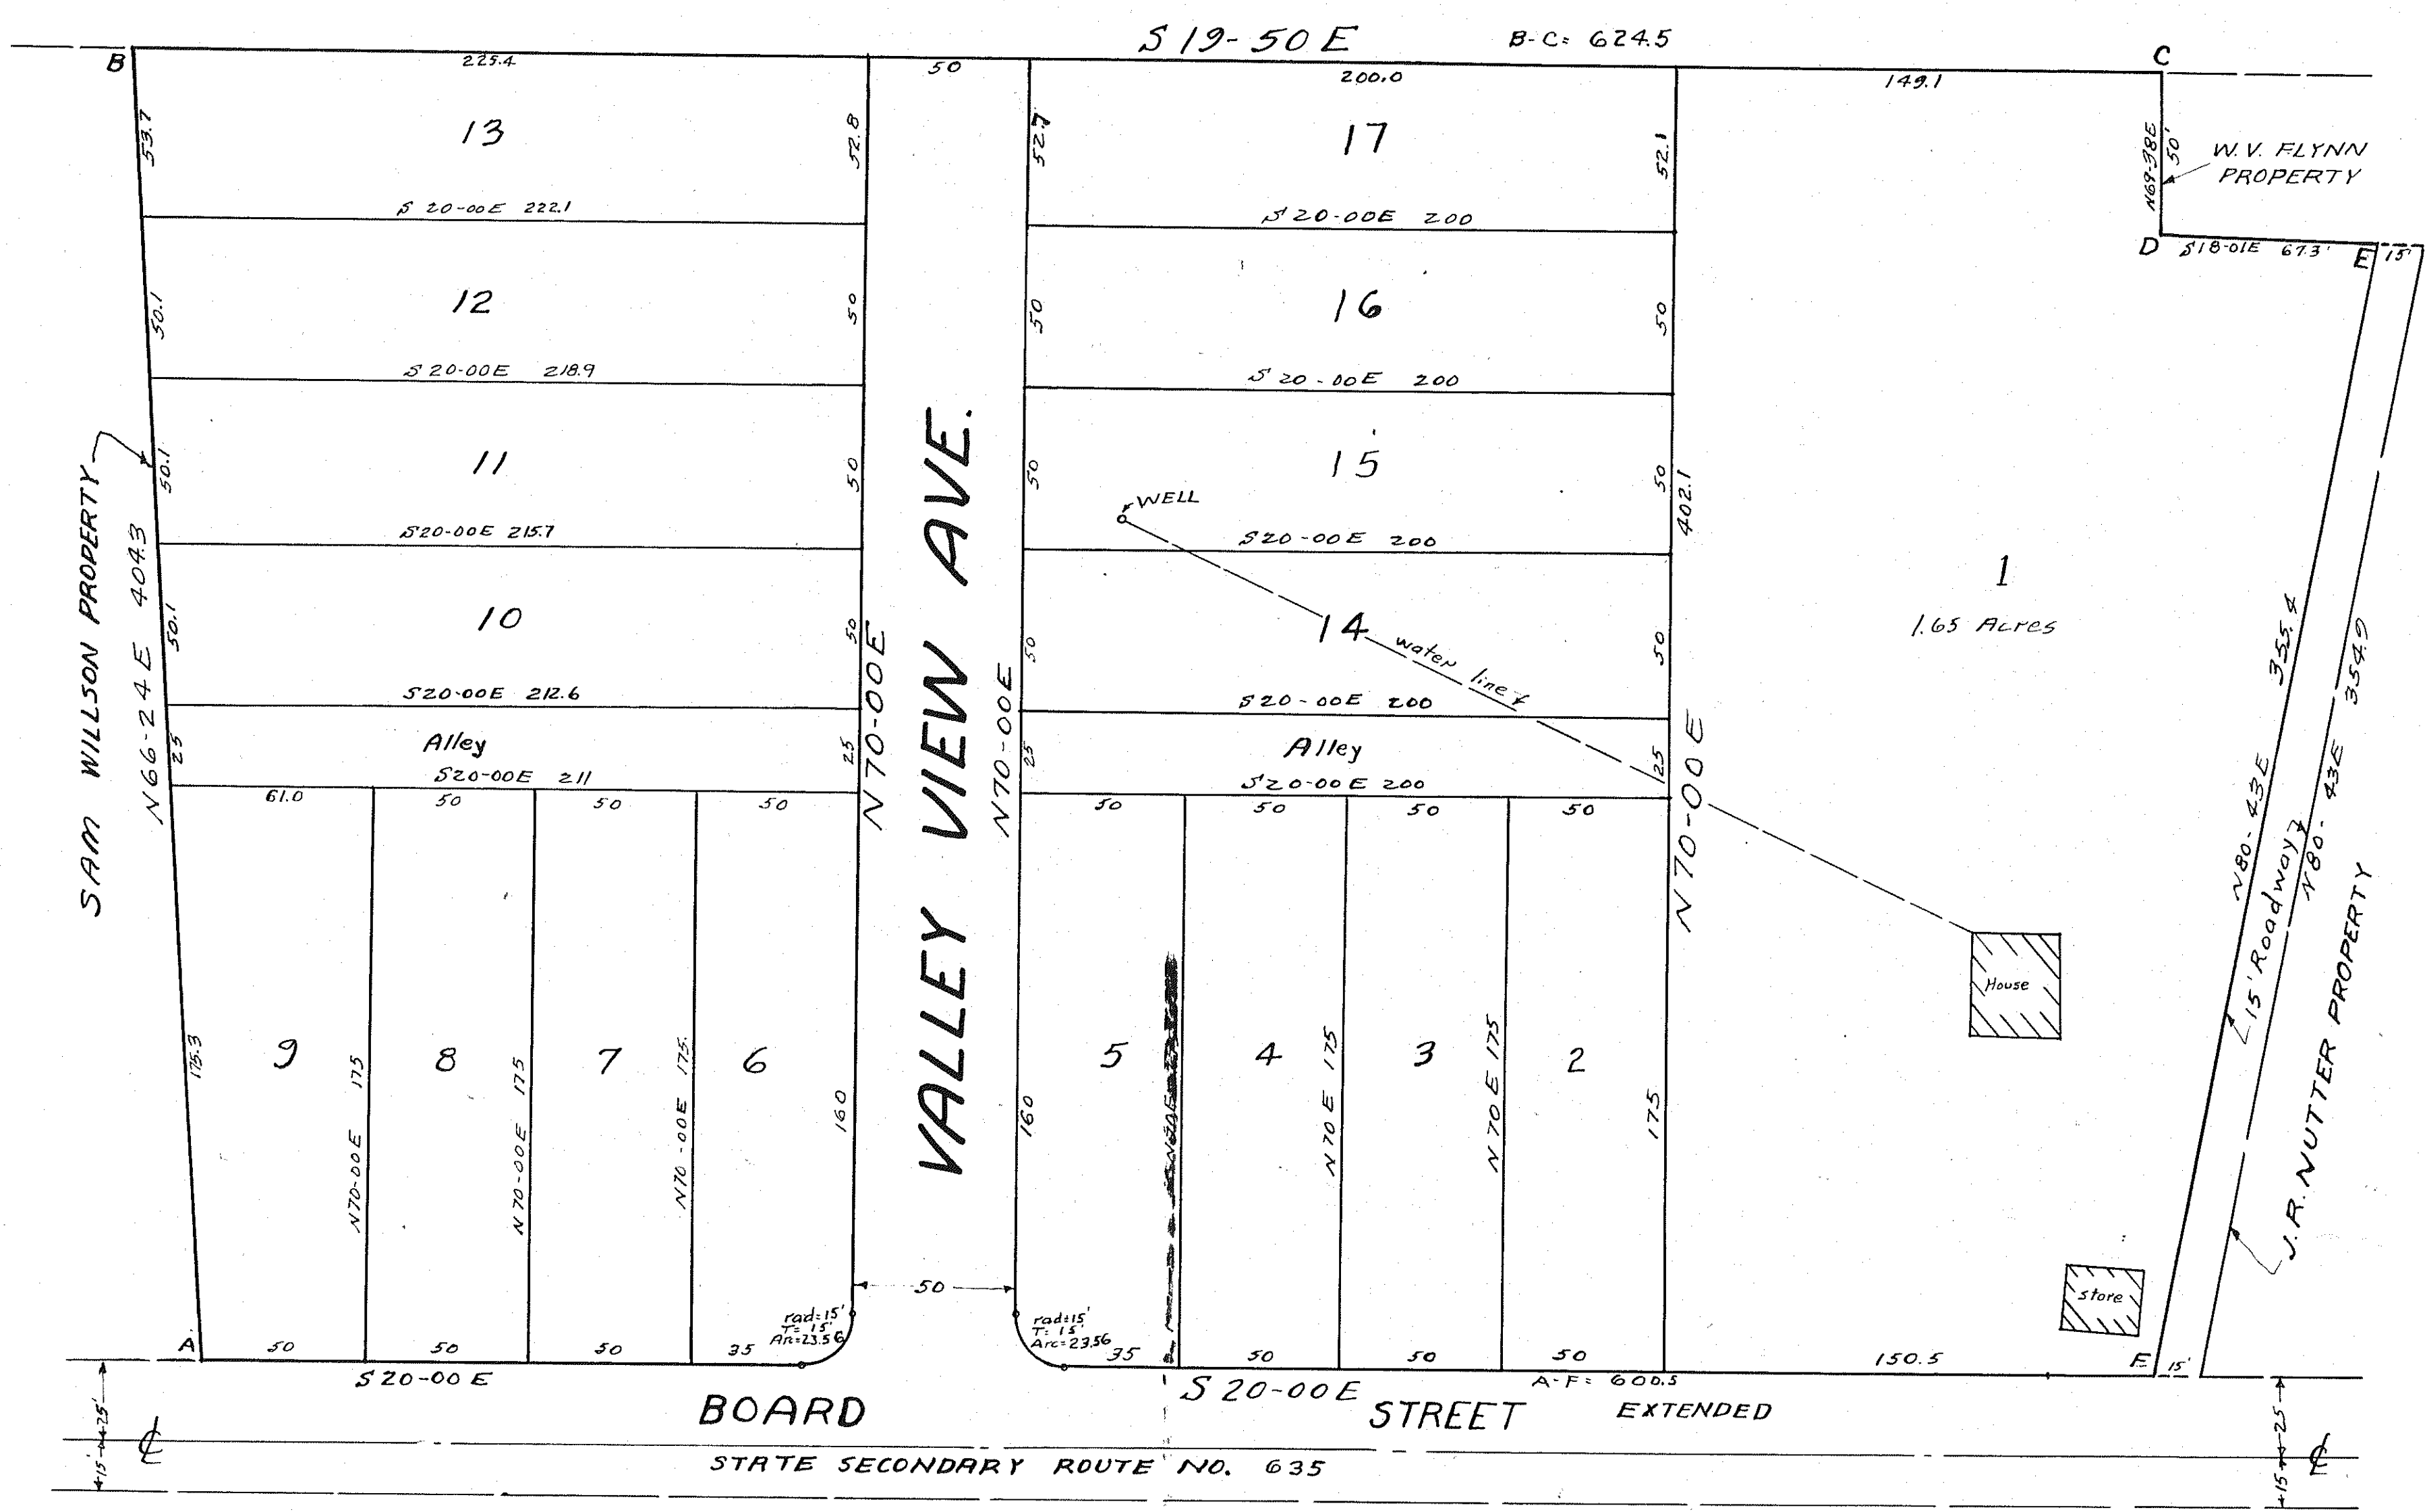

KNOW ALL MEN BY THESE PRESENTS, TO WIT -
THAT MATTIE B. SPANGLER IS THE OWNER OF THE
TRACT OF LAND SHOWN HEREON, BOUNDED BY
CORNERS A-B-C-D-E-F AND SUBDIVIDED INTO LOTS
AS SHOWN IN DETAIL HEREON, ENTIRELY WITH THE
FREE WILL AND ACCORD OF SAID OWNER AS REQUIRED
BY SECTION 5225 OF THE CODE OF VIRGINIA.
IN WITNESS WHEREOF IS HEREBY PLACED THE
SIGNATURE OF SAID OWNER ON THIS DAY OF
..... 1947.

BY: *Mattie B. Spangler*
OWNER

STATE OF VIRGINIA
COUNTY OF ROANOKE
I, *John C. Robertson*, A NOTARY PUBLIC IN AND
FOR THE AFORESAID CITY AND STATE DO HEREBY
CERTIFY THAT MATTIE B. SPANGLER WHOSE
NAME IS SIGNED TO THE FOREGOING WRITING
BEARING DATE OF *October 21st*, 1947 HAS
PERSONALLY APPEARED BEFORE ME AND ACK-
NOWLEDGED THE SAME ON THIS *23rd* DAY OF
October 1947

MY COMMISSION
EXPIRES *September 4-1947* *John C. Robertson*
NOTARY PUBLIC

AS REQUIRED BY SECTION 5225D OF THE CODE OF
VIRGINIA I HEREBY CERTIFY THAT THE SOURCE OF
THE TITLE OF THE OWNER OF THIS SUBDIVISION IS
THE DEED FROM MARGARET CAIN WATKINS AND
EDWARD W. WATKINS, HER HUSBAND TO MATTIE
B. SPANGLER DATED JULY 15, 1947 AND RECORDED
IN DEED BOOK PAGE
GIVEN UNDER MY HAND THIS THE 21ST DAY OF OCTOBER 1947
BY: *J. P. Parker*
STATE CERT. ENGR.

IN THE CLERKS OFFICE FOR THE CIRCUIT COURT OF
ROANOKE COUNTY, VIRGINIA THIS MAP WAS PRESENTED
ON *November 5*, 1947 AND WITH THE CERTIFICATE
OF ACKNOWLEDGMENT THERETO ANNEXED, ADMITTED
TO RECORD AT *3:25* O'CLOCK *P.M.*
TESTE, *Roy K. Brown* CLERK

APPROVED: *W. H. Haskins*
CHAIRMAN OF BOARD OF SUPERVISORS
OF ROANOKE COUNTY, VA.

APPROVED: *Paul M. Madhew*
SECRETARY OF ROANOKE COUNTY
PLANNING AND ZONING COMMISSION

To Salem Va.
Corp. Line
200yds. +