


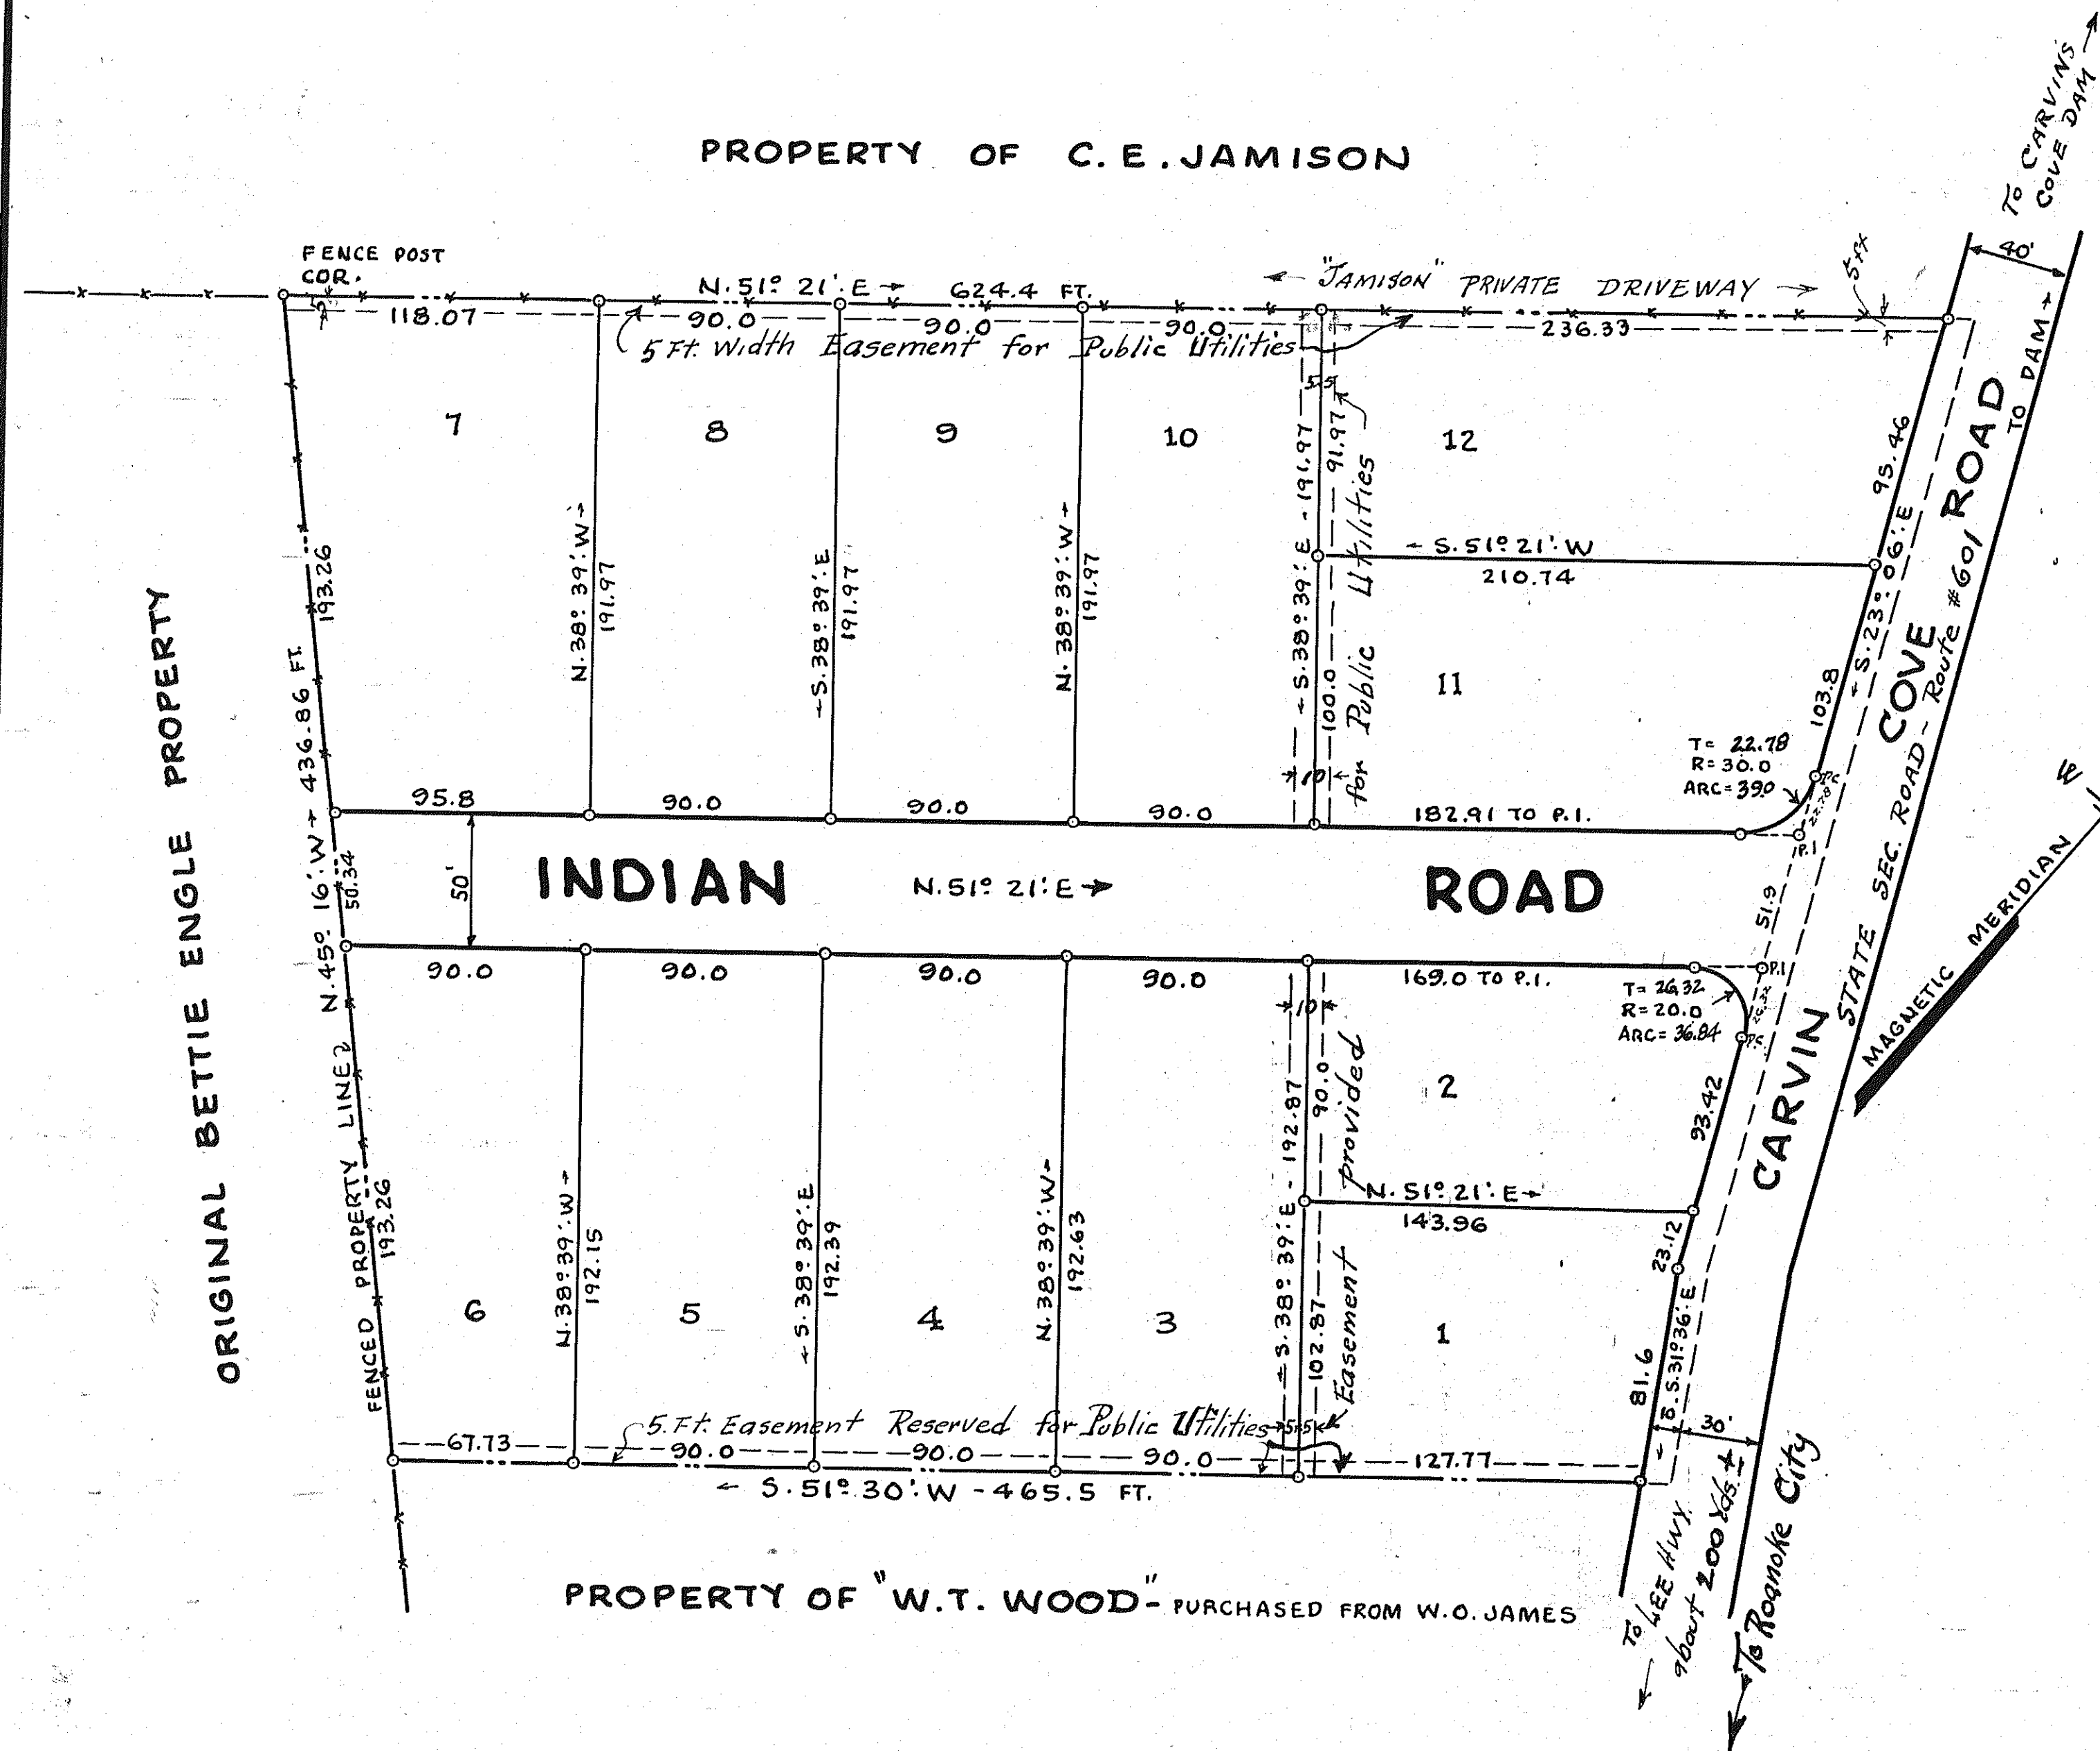

- LEGAL REFERENCE -
SEE DEED BOOK NO 363 - PAGE 159 FOR DEED TO W.O. JAMES AND OLIVIA LEE JAMES FOR ORIGINAL TRACT OF WHICH THIS SUBDIVISION COMPRISES THE NORTH-WEST PORTION OF SAID ORIGINAL TRACT.

KNOW ALL MEN BY THESE PRESENTS, TO WIT:
THAT W.O. JAMES AND OLIVIA LEE JAMES ARE THE OWNERS OF THE TRACT OF LAND SHOWN HEREON, BOUNDED BY THE COURSES AND DISTANCES AS SHOWN, WHICH LAND IS SUBDIVIDED INTO LOTS AS SHOWN HEREWITH, KNOWN AS "CARVINS MEADOW".
THE SAID OWNERS CERTIFY THAT THEY HAVE SUBDIVIDED THE LAND INTO THE LOTS AS SHOWN HEREON, ENTIRELY WITH THEIR OWN FREE WILL AND CONSENT, AS REQUIRED BY THE CODE OF THE COMMONWEALTH OF VIRGINIA. IN WITNESS WHEREOF IS HEREBY PLACED THE SIGNATURES AND SEALS OF SAID OWNERS ON THIS
29th DAY OF December 1947.

CITY OF ROANOKE } TO WIT:
STATE OF VIRGINIA }
1. Rebecca Spigler Jamison (SEAL) OWNER
Olivia Lee James (SEAL) OWNER
A NOTARY PUBLIC IN AND FOR THE CITY AND STATE AFORESAID, DO HEREBY CERTIFY THAT W.O. JAMES AND OLIVIA LEE JAMES, WHOSE NAMES ARE SIGNED TO THE ANNEXED WRITING, BEARING DATE OF December 29, 1947, HAVE PERSONALLY APPEARED BEFORE ME IN MY CITY AND STATE, AND ACKNOWLEDGED THE SAME ON December 29, 1947.

SIGNED: Rebecca Spigler Jamison (SEAL) NOTARY PUBLIC
MY COMMISSION EXPIRES 5/18/48
I was sworn: Rebecca Spigler

MAP
OF
- CARVINS MEADOW -
PROPERTY OF
- W.O. JAMES AND OLIVIA LEE JAMES -
SITUATE SOUTH OF THE CARVINS COVE DAM, ABOUT
5 1/2 MILES NORTH OF ROANOKE CITY LIMITS.
ROANOKE CO. VIRGINIA.
BY: C.B. Malcolm,
STATE CERT. ENGR.
Roanoke, Va.
NOTE BOOK L-13-1947

DATE: DEC. 16, 1947.

SCALE: 1" = 50'

IN THE CLERKS OFFICE OF THE CIRCUIT COURT FOR THE COUNTY OF ROANOKE, VA. THIS MAP WAS PRESENTED ON Dec 30, 1947, AND WITH THE CERTIFICATE OF ACKNOWLEDGMENT THERETO ANNEXED, ADMITTED TO RECORD AT 2:00 O'CLOCK P.M.

TESTE: Roy R. Brown
CLERK

APPROVED: J. W. McIntosh
CITY ENGINEER, ROANOKE, VA.
APPROVED: Mr. Stanley
CHAIRMAN OF THE BOARD OF SUPERVISORS OF ROANOKE CO. VA.
APPROVED: Paul M. Howard
SECRETARY OF ROANOKE COUNTY PLANNING AND ZONING COMMISSION.