

KNOW ALL MEN BY THESE PRESENTS, TO WIT: THAT H.R. BRUGH AND GERTRUDE D. BRUGH ARE THE OWNERS OF THE LAND SHOWN HEREON, BOUNDED BY THE COURSES AND DISTANCES AS SHOWN HEREWITH, WHICH LAND IS SUBDIVIDED INTO THE LOTS AS SHOWN HEREON, AND KNOWN AS "WILLOW DELL." THE SAID OWNERS FURTHER CERTIFY THAT THEY HAVE SUBDIVIDED THIS LAND INTO THE LOTS AS SHOWN HEREON, ENTIRELY WITH THEIR OWN FREE WILL AND CONSENT, AS REQUIRED BY THE CODE OF THE STATE OF VIRGINIA. IN WITNESS WHEREOF ARE HEREBY PLACED THE SIGNATURES AND SEALS OF SAID OWNERS, ON THIS 6 DAY OF April 1948.

SIGNED: H.R. Brugh (SEAL)
OWNER
Gertrude D. Brugh
OWNER

CITY OF ROANOKE } TO WIT: Carl B. Dora, A NOTARY PUBLIC IN AND FOR
STATE OF VIRGINIA }
THE CITY AND STATE AFORESAID, DO HEREBY CERTIFY THAT H.R. BRUGH AND GERTRUDE D. BRUGH, WHOSE NAMES ARE SIGNED TO THE ANNEKED WRITING BEARING DATE OF April 6, 1948, HAVE PERSONALLY APPEARED BEFORE ME IN MY CITY AND STATE, AND ACKNOWLEDGED THE SAME ON THIS 6 DAY OF April 1948.

SIGNED: Carl B. Dora
NOTARY PUBLIC
MY COMMISSION EXPIRES April 27, 1950


IN THE CLERKS OFFICE OF THE CIRCUIT COURT FOR THE COUNTY OF ROANOKE, VA, THIS MAP WAS PRESENTED ON June 9, 1948, AND WITH THE CERTIFICATE OF ACKNOWLEDGMENT THERETO ANNEKED, ADMITTED TO RECORD AT 10:30 O'CLOCK A. M.

TESTE: Ray A. Brown
CLERK

APPROVED: Paula Matthews
SECRETARY OF ROANOKE COUNTY PLANNING COMMISSION.

APPROVED: W. A. Jaybe
CHAIRMAN OF BOARD OF SUPERVISORS OF ROANOKE COUNTY, VIRGINIA.

APPROVED: Geo. L. Lintworth
CITY ENGINEER, ROANOKE, VA.

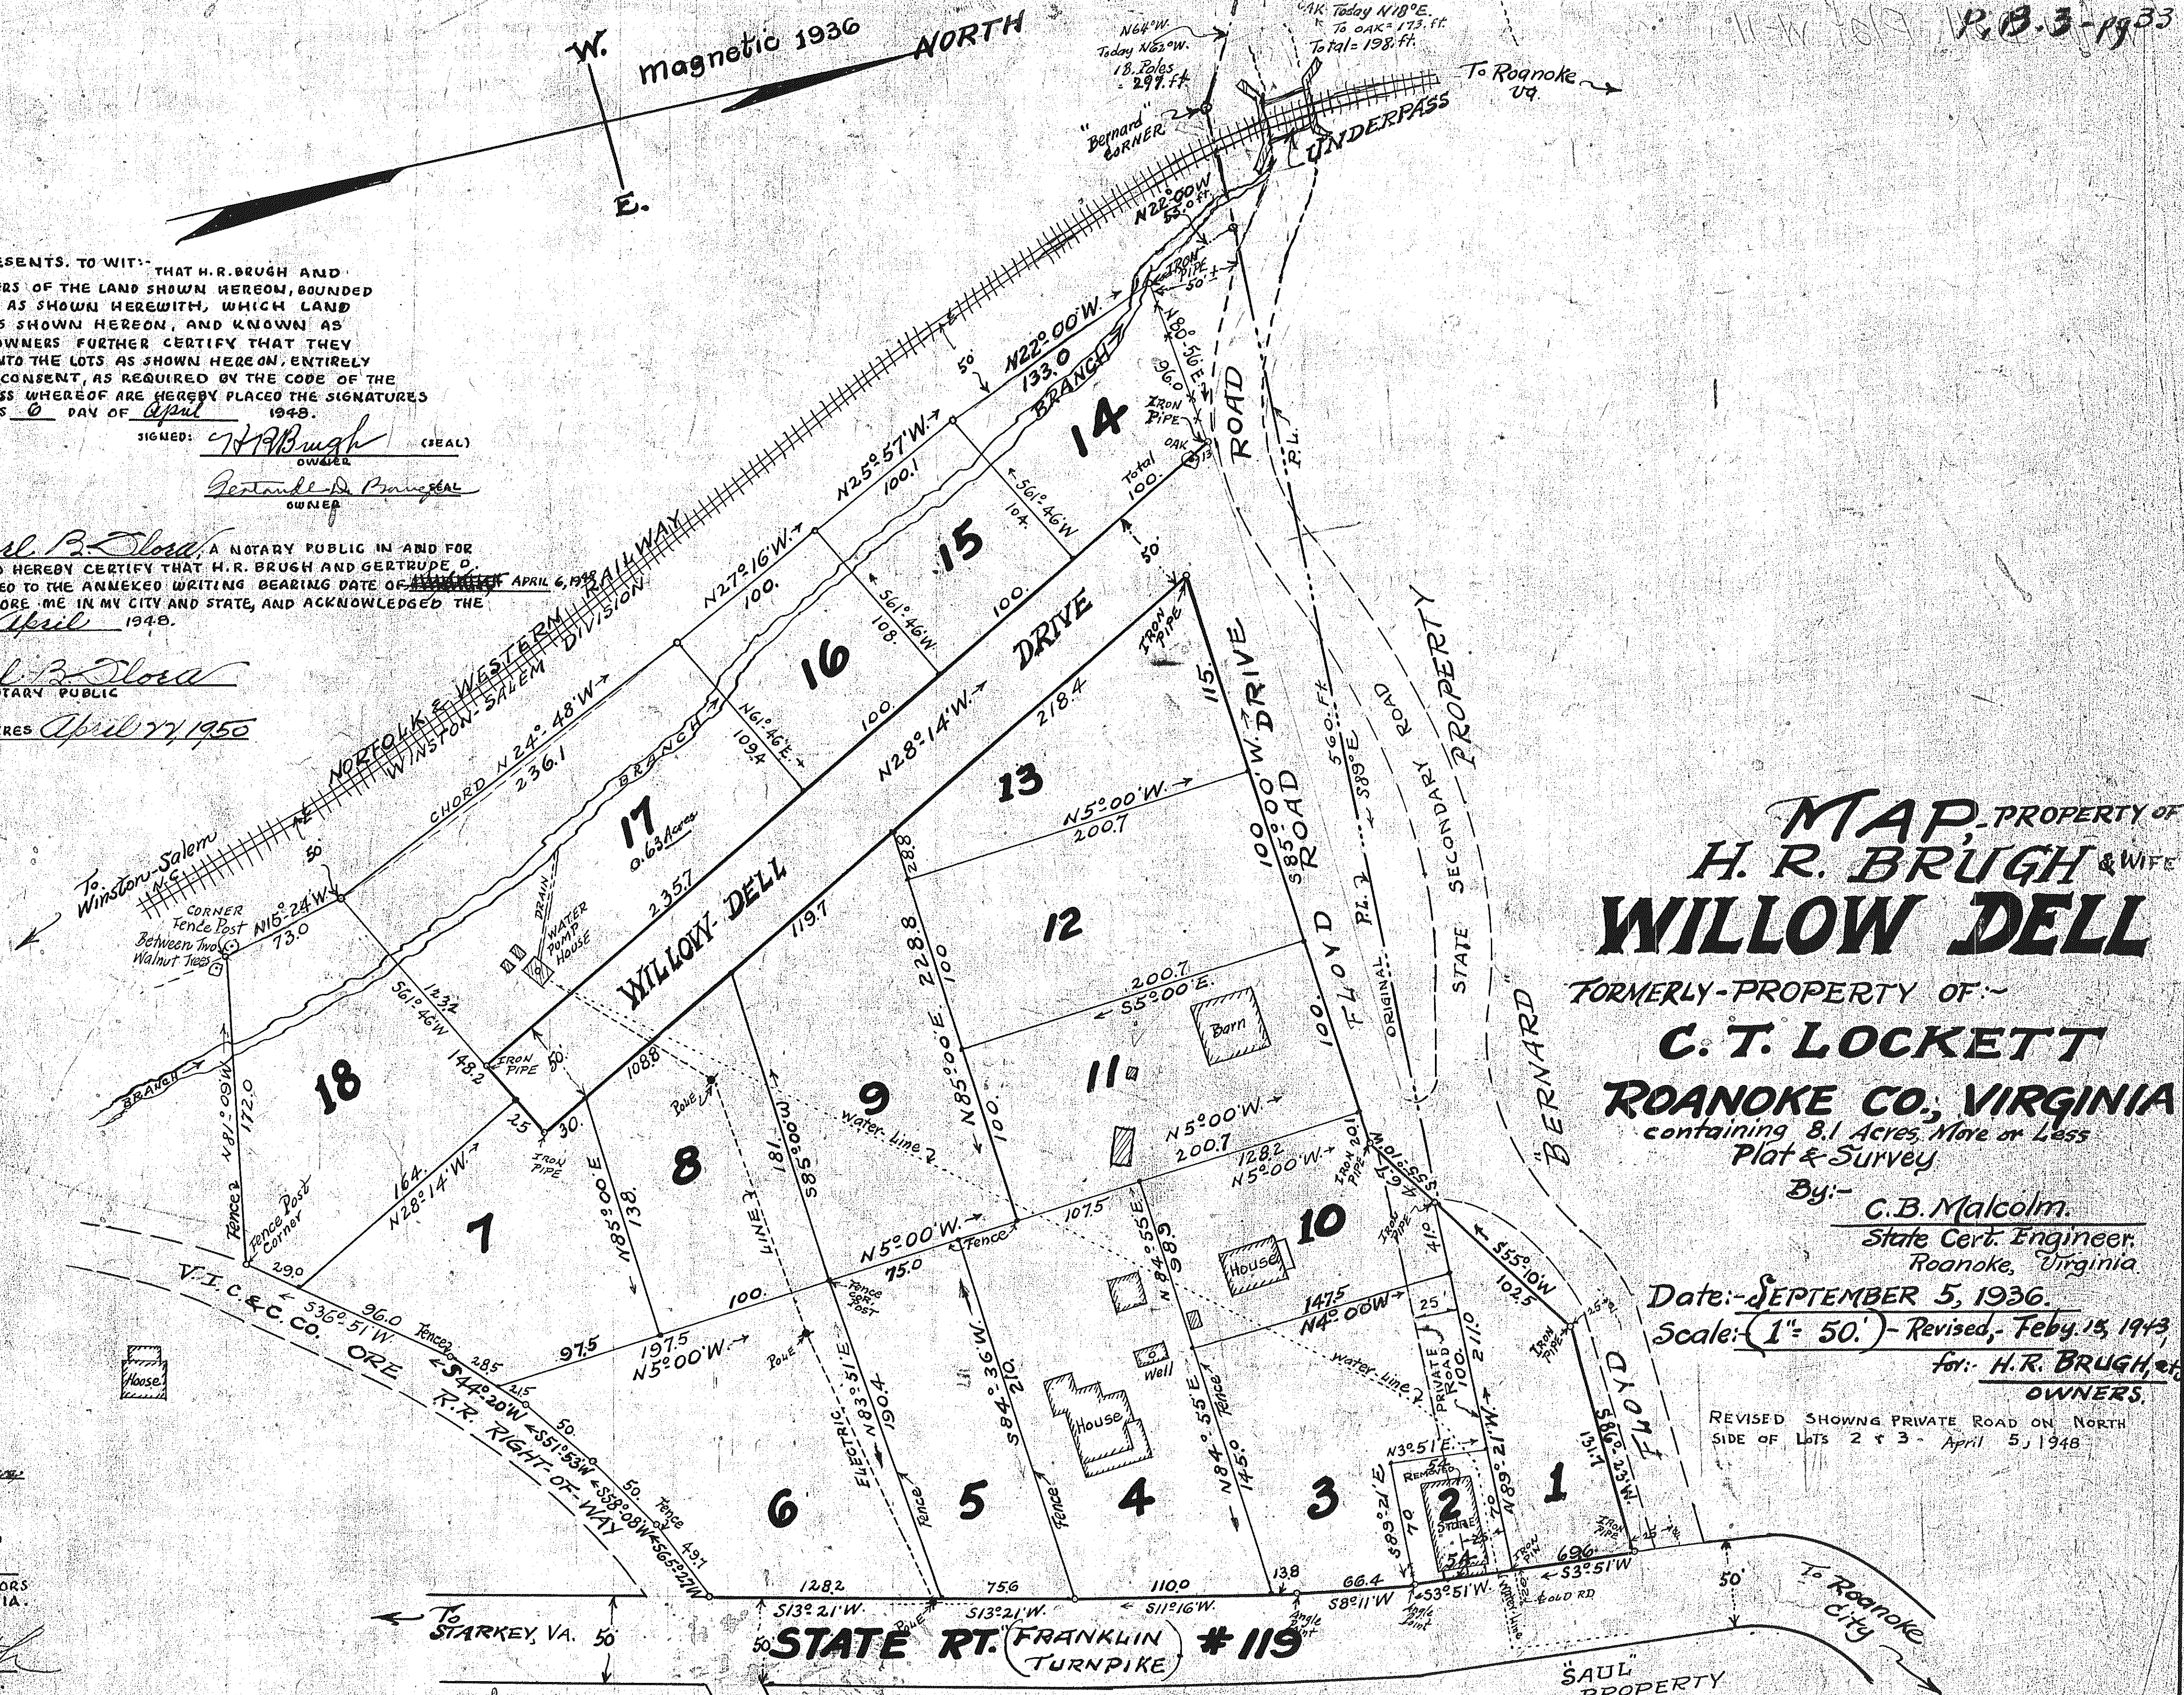

MAP, PROPERTY OF H. R. BRUGH & WIFE WILLOW DELL

FORMERLY-PROPERTY OF-
C. T. LOCKETT
ROANOKE CO., VIRGINIA
containing 8.1 Acres, More or Less
Plat & Survey

By: C. B. Malcolm
State Cert. Engineer,
Roanoke, Virginia

Date: SEPTEMBER 5, 1936
Scale: (1" = 50') - Revised, Feb. 15, 1943
for: H. R. BRUGH, et al.
OWNERS.

REVISED SHOWING PRIVATE ROAD ON NORTH
SIDE OF LOTS 2 & 3 - April 5, 1948