


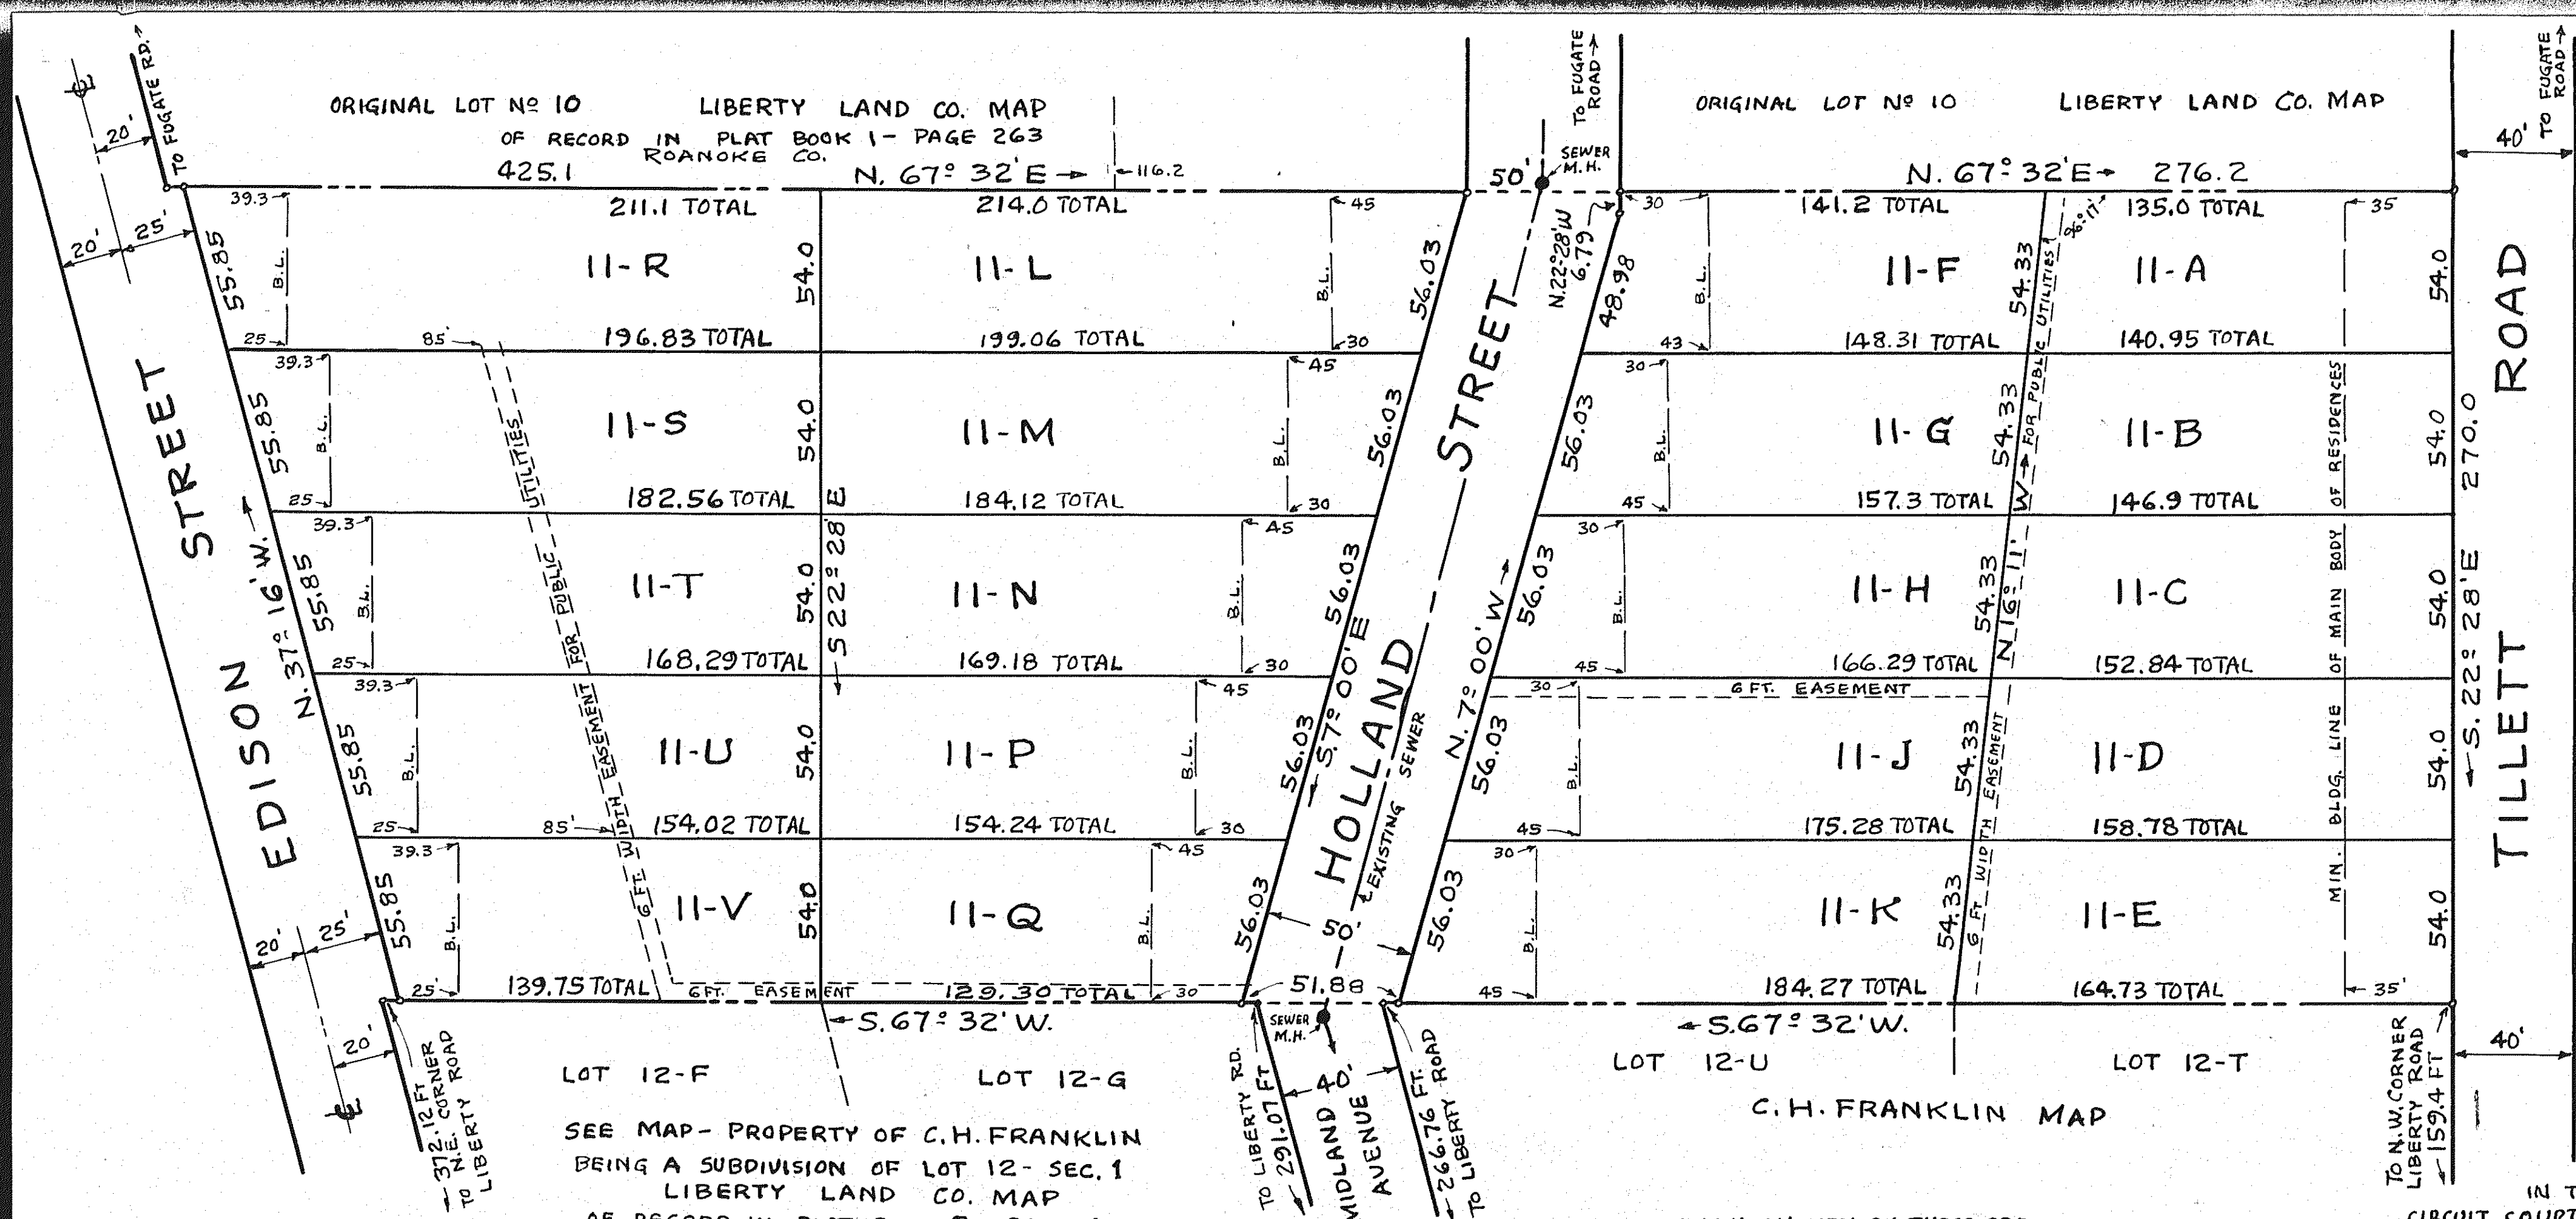

APPROVED: *[Signature]*
CITY ENGINEER OF
ROANOKE, VA.

APPROVED: *[Signature]*
CHAIRMAN, BOARD OF SUPER-
VISORS OF ROANOKE COUNTY, VA.

APPROVED: *[Signature]*
SECRETARY ROANOKE
COUNTY PLANNING COMMISSION.

IN THE CLERKS OFFICE OF THE
CIRCUIT COURT FOR THE COUNTY OF ROANOKE
VIRGINIA, THIS MAP WAS PRESENTED ON THIS
9th DAY OF July 1948,
AND WITH THE CERTIFICATE OF ACKNOWLEDG-
MENT THERETO ANNEXED, ADMITTED TO RECORD
AT 3:05 O'CLOCK P. M.

TESTE: *[Signature]*
CLERK

- ~ RESERVATIONS AND RESTRICTIONS ~
1. NO RESIDENCE SHALL BE CONSTRUCTED UPON ANY LOT OR LOTS COSTING LESS THAN \$5000.00
 2. THE MAIN BODY OF ANY RESIDENCE SHALL NOT BE NEARER THE STREET THAN THE SETBACK LINE SHOWN HEREON.
 3. NO HOGS SHALL BE ALLOWED OR TOLERATED UPON ANY LOT IN THIS SUBDIVISION.
 4. NO LOT SHALL BE SOLD OR RESOLD, EXCEPT TO THOSE WHOSE NATIONALITY IS THAT OF THE CAUCASIAN RACE.
 5. NO TEMPORARY LIVING QUARTERS IN GARAGES, TENTS, OR SHACKS SHALL BE ALLOWED ON ANY LOT OR LOTS SHOWN HEREON.
 6. EACH AND ALL OF THE ABOVE RESERVATIONS AND RESTRICTIONS SHALL EXPIRE, AND BECOME NULL AND VOID, 25 YEARS FROM THE DATE OF RECORDATION OF THIS MAP.

KNOW ALL MEN BY THESE PRESENTS: THAT E.T. WOOD IS THE OWNER OF THIS SUBDIVISION, KNOWN AS "HOLLAND COURT", WHICH LAND IS BOUNDED BY THE COURSES AND DISTANCES AS SHOWN HEREON. THE SAID OWNER FURTHER CERTIFIES THAT HE HAS SUBDIVIDED LOT-11 SECTION 1- LIBERTY LAND CO. MAP ENTIRELY WITH HIS OWN FREE WILL AND CONSENT, IN COMPLIANCE WITH THE SECTION OF THE CODE OF THE COMMONWEALTH OF VIRGINIA THERETO APPLYING IN WITNESS WHEREOF IS HEREBY PLACED THE SIGNATURE AND SEAL OF THE SAID OWNER ON THIS 5th DAY OF July 1948

E.T. Wood (SEAL)
OWNER

CITY OF ROANOKE } TO WIT:
STATE OF VIRGINIA } *I. Everett S. Flippin*
A NOTARY PUBLIC IN AND FOR THE CITY AND STATE
AFORESAID, DO HEREBY CERTIFY THAT
E.T. WOOD
WHOSE NAME IS SIGNED TO THE FOREGOING
WRITING, BEARING DATE OF July 5, 1948
HAS PERSONALLY APPEARED BEFORE ME IN MY CITY
AND STATE, AND ACKNOWLEDGED THE SAME ON THIS
5th DAY OF July 1948.

SIGNED: *I. Everett S. Flippin*
NOTARY PUBLIC

MY COMMISSION EXPIRES July 18, 1950

PLAT
SHOWING SURVEY
OF
- HOLLAND COURT -
PROPERTY OF
E.T. WOOD
/ BEING
A SUBDIVISION OF LOT-11- SEC. 1- LIBERTY LAND CO. MAP.
ROANOKE CO. VIRGINIA.
BY: C.B. Malcolm
STATE CERT. ENGR.
ROANOKE, VA.
DATE: JULY 1, 1948
SCALE: 1"= 40'