

NOTE:
BECAUSE NO NEW STREETS HAVE BEEN
ADDED TO THIS SUBDIVISION, THE CITY ENGR.
DOES NOT HAVE TO SIGN THIS MAP.

APPROVED: H. C. Taylor
CHAIRMAN, BOARD OF SUPER-
VISORS OF ROANOKE COUNTY, VA.


APPROVED: Paul M. Matthews
SECRETARY, ROANOKE
COUNTY PLANNING COMMISSION.

KNOW ALL MEN BY THESE PRESENTS: TO WIT:-
THAT J. M. WIGGINTON
IS THE OWNER OF THIS SUBDIVISION,
KNOWN AS "WIGGINTON COURT," WHICH LAND
IS BOUNDED BY THE COURSES AND DISTANCES
AS SHOWN HEREON, THE SAID OWNER FURTHER
CERTIFIES THAT HE HAS SUBDIVIDED THIS
PORTION OF HIS REMAINING PROPERTY
WITH HIS OWN FREE WILL AND CONSENT,
IN COMPLIANCE WITH THE SECTION OF THE CODE
OF THE COMMONWEALTH OF VIRGINIA APPLYING.
IN WITNESS WHEREOF IS HEREBY PLACED THE
SIGNATURE AND SEAL OF SAID OWNER ON THIS
6th DAY OF August 1948.
J. M. Wigginton (SEAL)
OWNER

CITY OF ROANOKE } TO WIT:-
STATE OF VIRGINIA }
1. Ivan R. Young
A NOTARY PUBLIC IN AND FOR THE CITY AND STATE
AFORESAID, DO HEREBY CERTIFY THAT
J. M. Wigginton
WHOSE NAME IS SIGNED TO THE FOREGOING
WRITING, BEARING DATE OF Aug. 6, 1948
HAS PERSONALLY APPEARED BEFORE ME IN MY CITY
AND STATE, AND ACKNOWLEDGED THE SAME ON THIS
6th DAY OF August 1948.
SIGNED: Ivan R. Young
NOTARY PUBLIC
MY COMMISSION EXPIRES Jan. 10, 1950

MAGNETIC OF 1948
SEE D.B. N° 48 - PAGE 243
FOR ENTIRE TRACT TO
WIGGINTON

"J. L. Mc DANIEL" PROPERTY

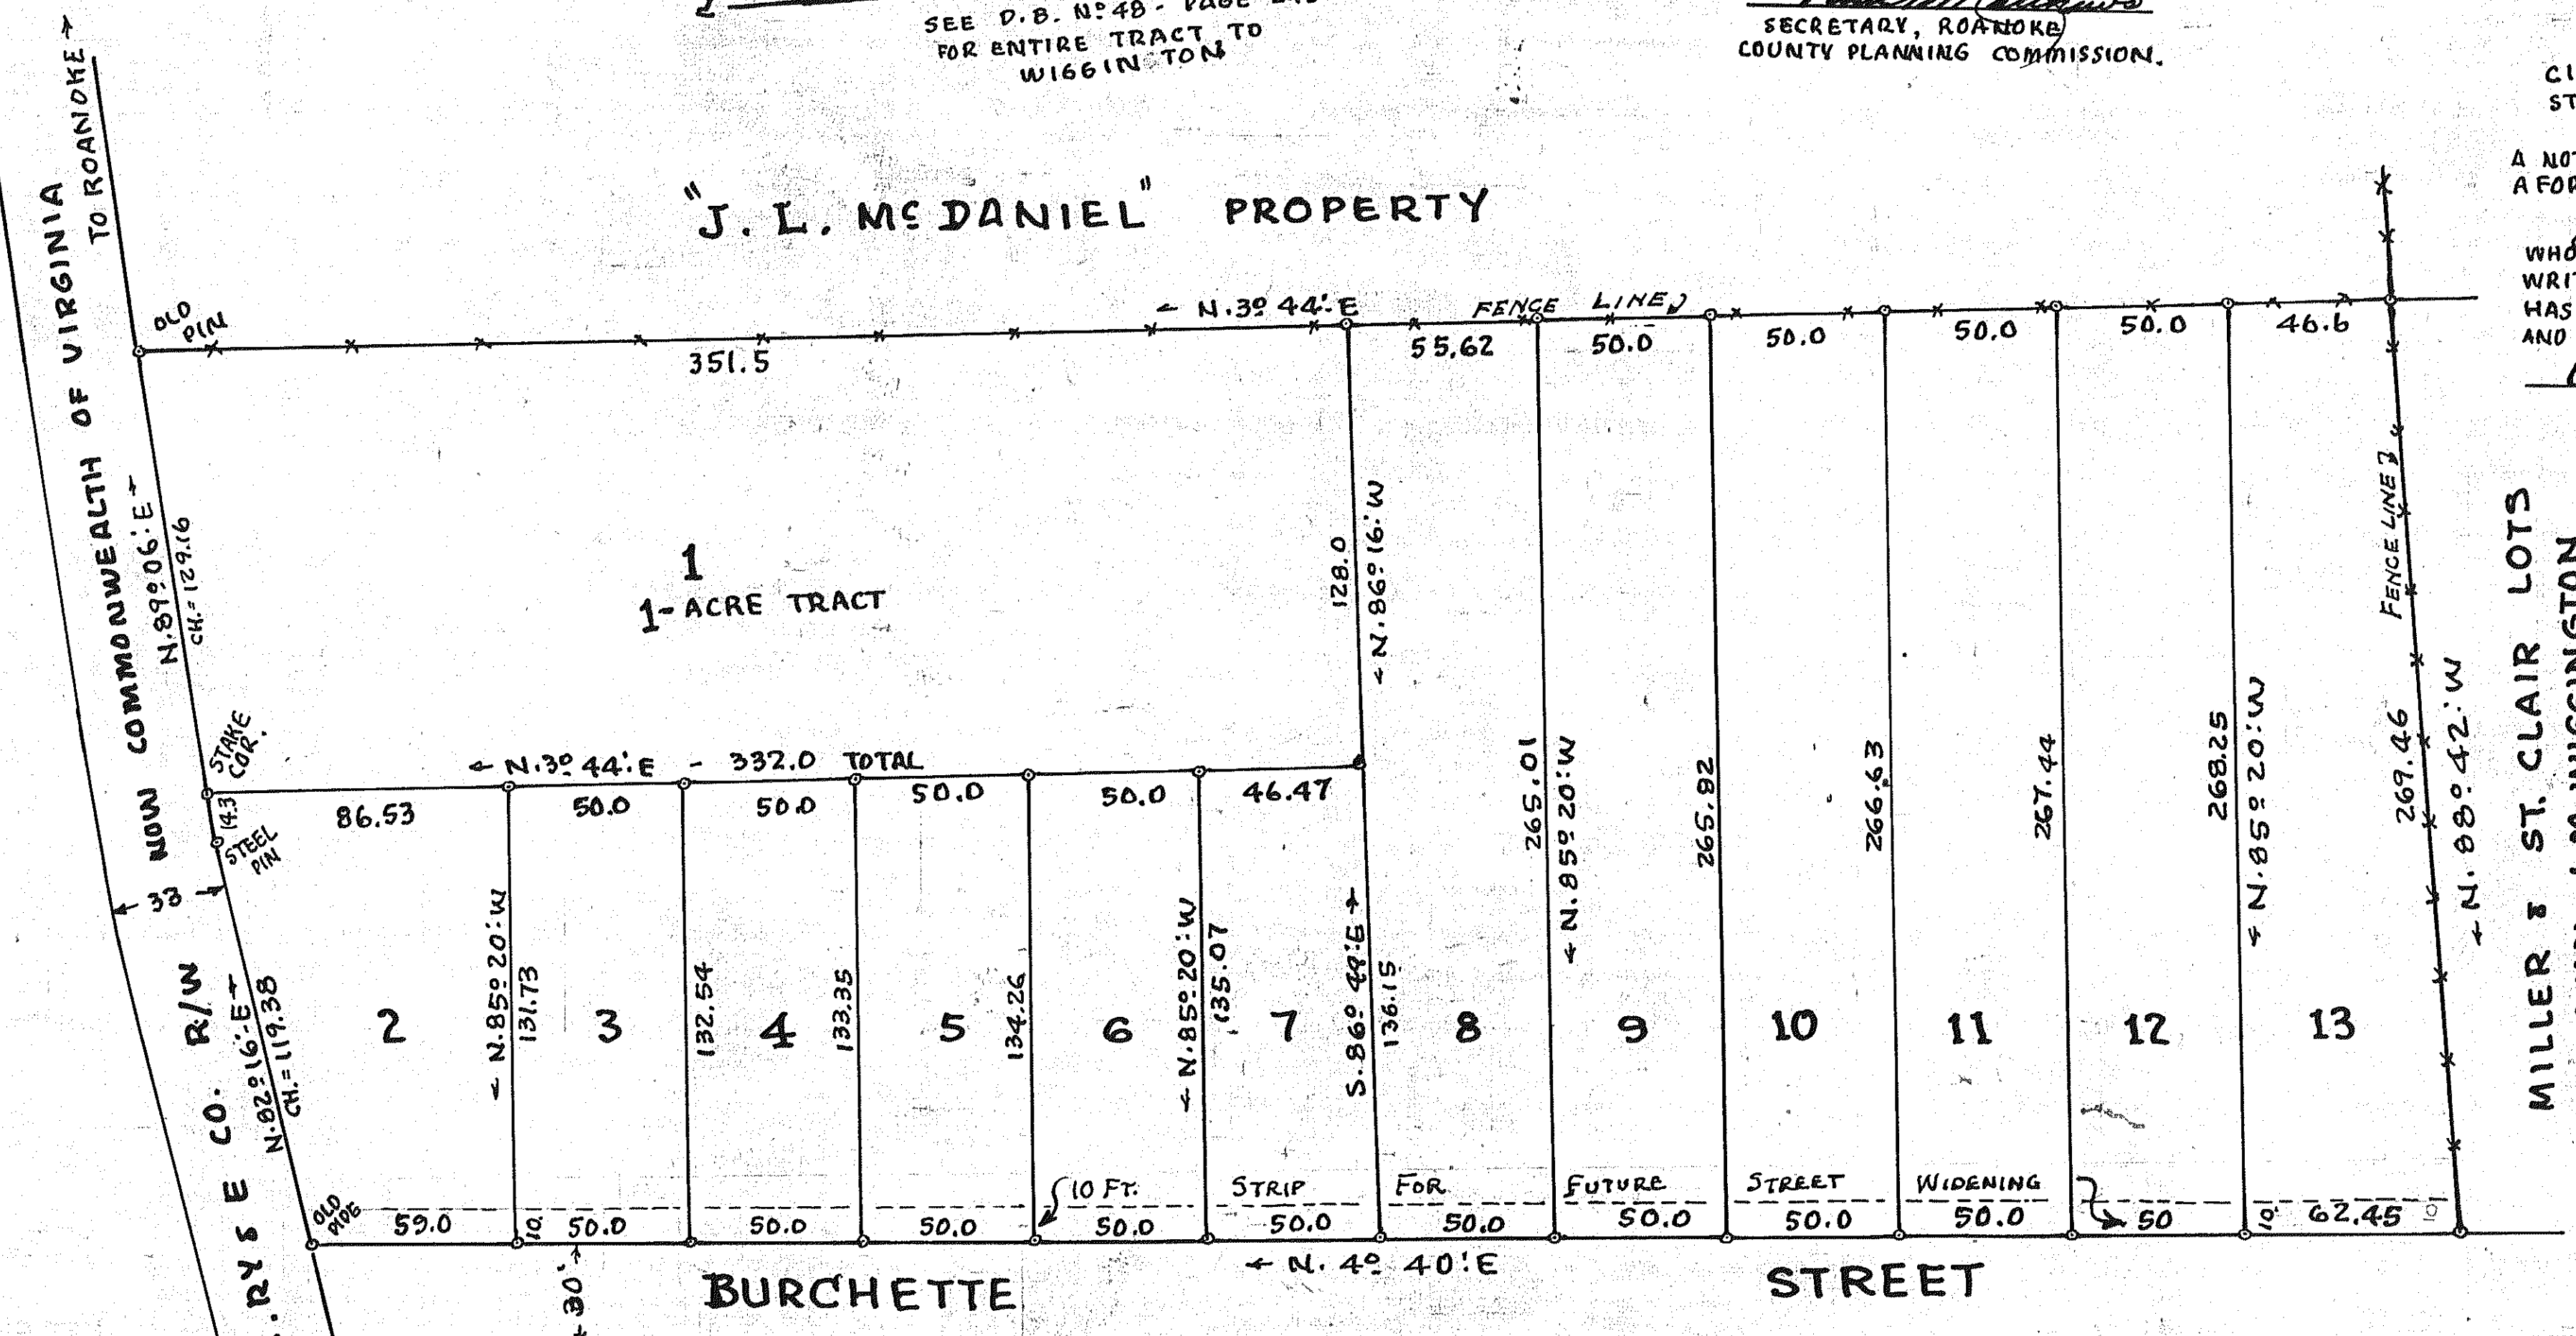

CONEHURST SUBDIVISION
RECORDED IN PLAT BOOK - 1 - PAGE 262
ROANOKE CO.

IN THE CLERKS OFFICE OF THE
CIRCUIT COURT FOR THE COUNTY OF ROANOKE
VIRGINIA, THIS MAP WAS PRESENTED ON THIS
13th DAY OF Aug 1948.
AND WITH THE CERTIFICATE OF ACKNOWLEDG-
MENT THERETO ANNEXED, ADMITTED TO RECORD
AT 11:30 O'CLOCK AM.

TESTE: Roy K. Brown
CLERK

MAP
OF
"WIGGINTON COURT"
PROPERTY OF
J. M. WIGGINTON
ADJOINING THE EAST LINE OF THE CONEHURST ADDITION
AND THE OLD ROANOKE RAILWAY & ELECTRIC CO. RIGHT-OF-WAY
ROANOKE CO. VIRGINIA.
BY: C. B. Malcolm
STATE CERT. ENGR.
Roanoke, Va.
DATE: JUNE 21, 1948
SCALE: 1" = 40'