
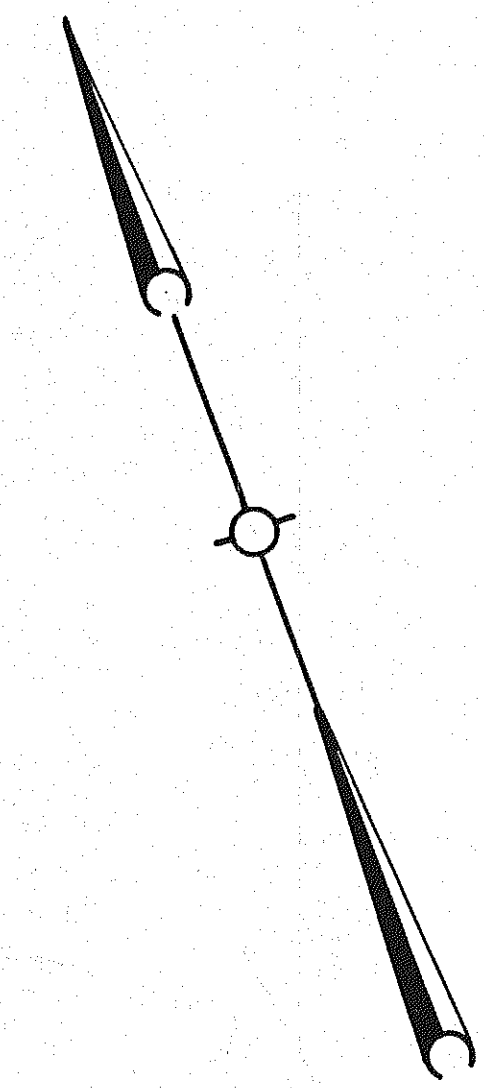


MAP
OF
THE CITY OF ROANOKE, VIRGINIA
AND
TERRITORY ANNEXED THERETO
FROM
THE COUNTY OF ROANOKE
AS OF
DECEMBER 31, 1948. SCALE: 1"=2000'

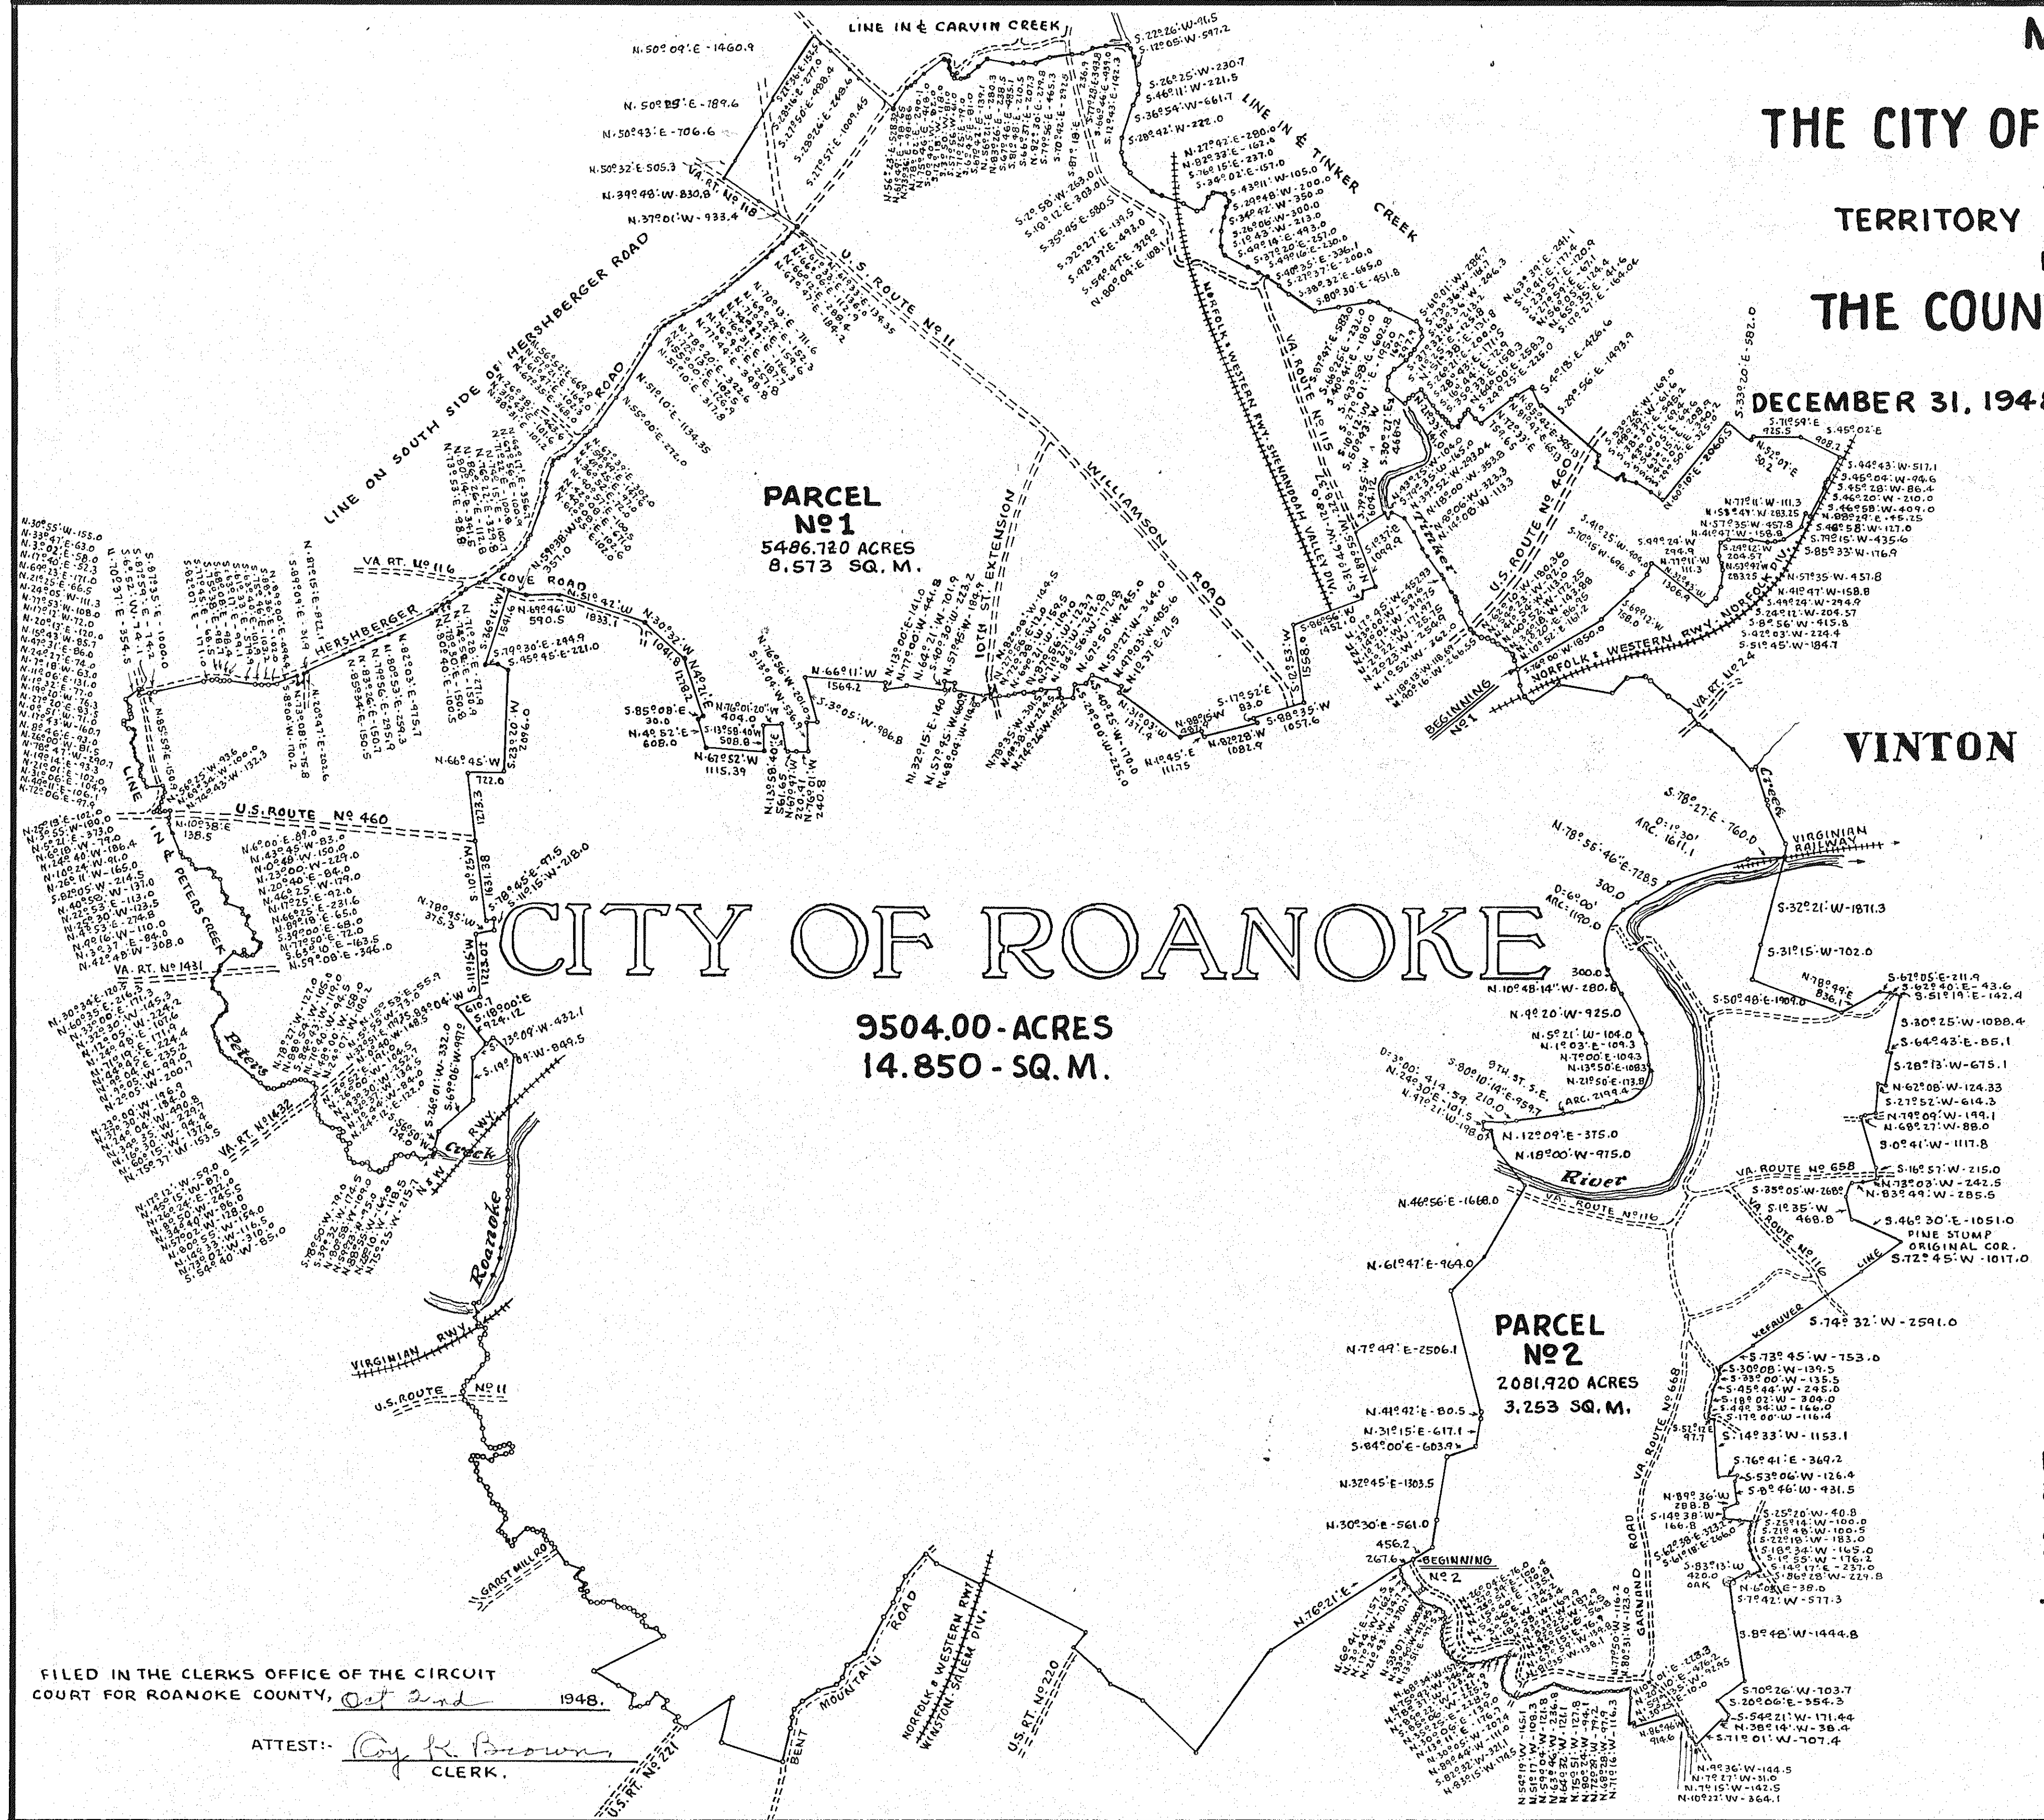

Joseph W. Winters
CITY ENGINEER, ROANOKE, VA.

-LEGEND-
ACRES SQ. M.
PARCEL NO. 1 = 5486.720 - 8.573
PARCEL NO. 2 = 2081.920 - 3.253
ANNEXED AREA = 7568.640 - 11.826
PRESENT AREA = 9504.000 - 14.850
TOTAL AREA = 17072.640 - 26.676

FILED IN THE CLERKS OFFICE OF THE CIRCUIT
COURT FOR ROANOKE COUNTY, *Oct 2nd* 1948.
ATTEST: *Clyde R. Brown*
CLERK.