


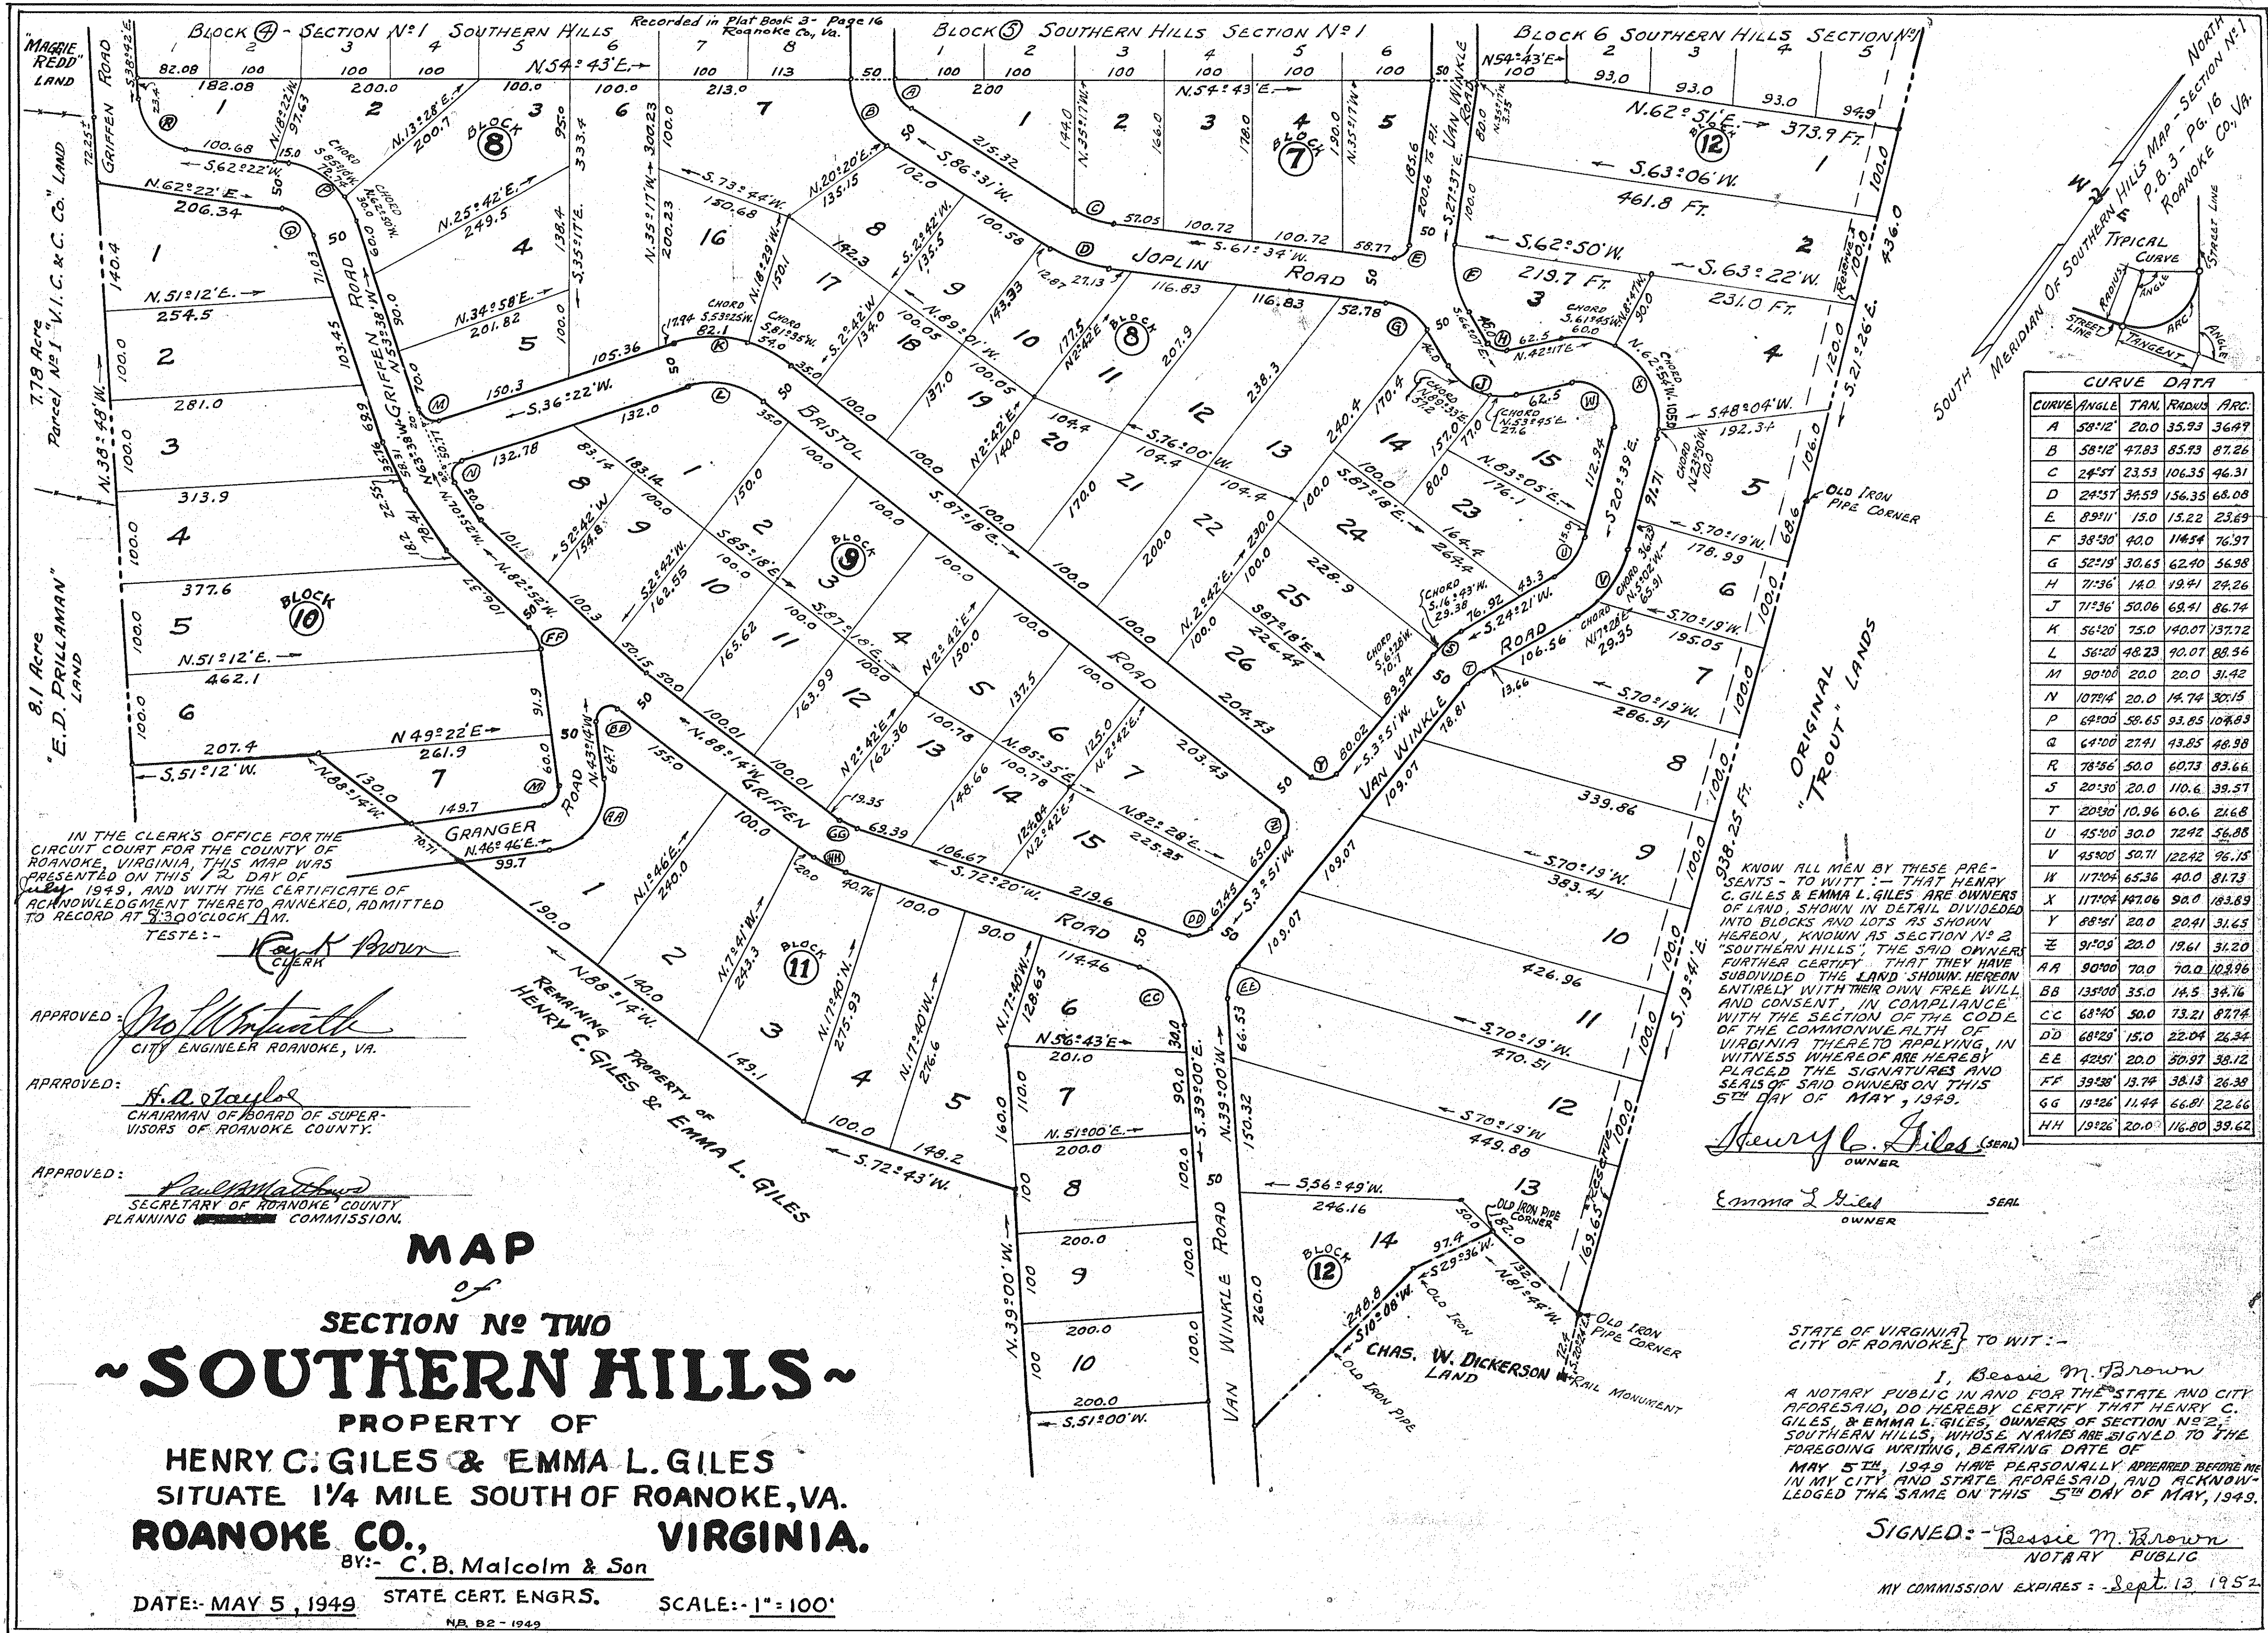

CURVE DATA				
CURVE	ANGLE	TAN	RADIUS	ARC
A	58°12'	20.0	35.93	36.97
B	58°12'	47.83	85.93	87.86
C	24°57'	23.53	106.35	46.31
D	24°57'	34.59	156.35	68.08
E	89°11'	15.0	15.22	23.69
F	38°38'	9.0	114.54	76.97
G	52°19'	30.63	62.40	56.98
H	71°36'	14.0	19.41	24.26
J	71°36'	50.08	68.41	86.74
K	56°20'	75.0	140.07	137.72
L	56°20'	48.23	10.07	88.56
M	90°100'	20.0	20.0	31.42
N	107°14'	20.0	14.74	30.15
P	64°100'	58.65	93.85	104.83
Q	64°100'	27.41	43.85	48.88
R	78°56'	50.0	60.73	83.66
S	20°30'	20.0	110.6	39.57
T	20°30'	10.96	60.6	216.8
U	45°100'	30.0	72.42	56.88
V	45°100'	50.71	122.42	96.15
W	117°04'	65.36	40.0	81.73
X	117°04'	147.06	90.0	183.89
Y	88°51'	20.0	20.41	31.65
Z	91°05'	20.0	19.61	31.20
AA	90°100'	70.0	70.0	103.96
BB	135°100'	35.0	14.5	34.16
CC	68°140'	50.0	73.21	82.74
DD	68°125'	15.0	22.04	26.34
EE	42°151'	20.0	30.97	38.12
FF	39°28'	13.74	38.13	26.38
GG	19°126'	11.44	66.81	22.66
HH	19°126'	20.0	116.80	39.62

KNOW ALL MEN BY THESE PRESENTS - TO WIT: - THAT HENRY C. GILES & EMMA L. GILES ARE OWNERS OF LAND SHOWN IN DETAIL DIVIDED INTO BLOCKS AND LOTS AS SHOWN HEREON, KNOWN AS SECTION No 2 "SOUTHERN HILLS", THE SAID OWNERS FURTHER CERTIFY THAT THEY HAVE SUBDIVIDED THE LAND SHOWN HEREON ENTIRELY WITH THEIR OWN FREE WILL AND CONSENT, IN COMPLIANCE WITH THE SECTION OF THE CODE OF THE COMMONWEALTH OF VIRGINIA THERETO APPLYING, IN WITNESS WHEREOF ARE HEREBY PLACED THE SIGNATURES AND SEALS OF SAID OWNERS ON THIS 5TH DAY OF MAY, 1949.

Henry C. Giles (SEAL) OWNER
Emma L. Giles (SEAL) OWNER

STATE OF VIRGINIA TO WIT: -
CITY OF ROANOKE
I, Bessie M. Brown
A NOTARY PUBLIC IN AND FOR THE STATE AND CITY AFORESAID, DO HEREBY CERTIFY THAT HENRY C. GILES & EMMA L. GILES, OWNERS OF SECTION No 2, SOUTHERN HILLS, WHOSE NAMES ARE SIGNED TO THE FOREGOING WRITING, BEARING DATE OF MAY 5TH, 1949 HAVE PERSONALLY APPEARED BEFORE ME IN MY CITY AND STATE AFORESAID AND ACKNOWLEDGED THE SAME ON THIS 5TH DAY OF MAY, 1949.
SIGNED: - Bessie M. Brown
NOTARY PUBLIC
MY COMMISSION EXPIRES: - Sept. 13 1952