


Legal References:-

Land shown subdivided & conveyed to
R.L. Cook from S. A. Wickham & ux,
by deed dated
See D.B. 348 - Pg 342 for deed to S.A. Wickham
from C.L. Atkinson & ux, deed dated Nov. 6, 1946;
See D.B. 80 - Pg. 232 for Parcel # 1;
See D.B. 89 - Pg. 245 & W.B. 4, Page 250
for Parcel # 2 or North Portion of Subd.

Remaining property
of Rufus L. Cook & wife
(formerly C.C. Spickard)

Proposed Street Extension

See Map - Resubdivision of property of Rufus L. Cook & wife
(which adjoins East boundary line of Blue Ridge Heights Subd.)
Recorded in Plat Book 3 - Page 21 - Roanoke County, Va.

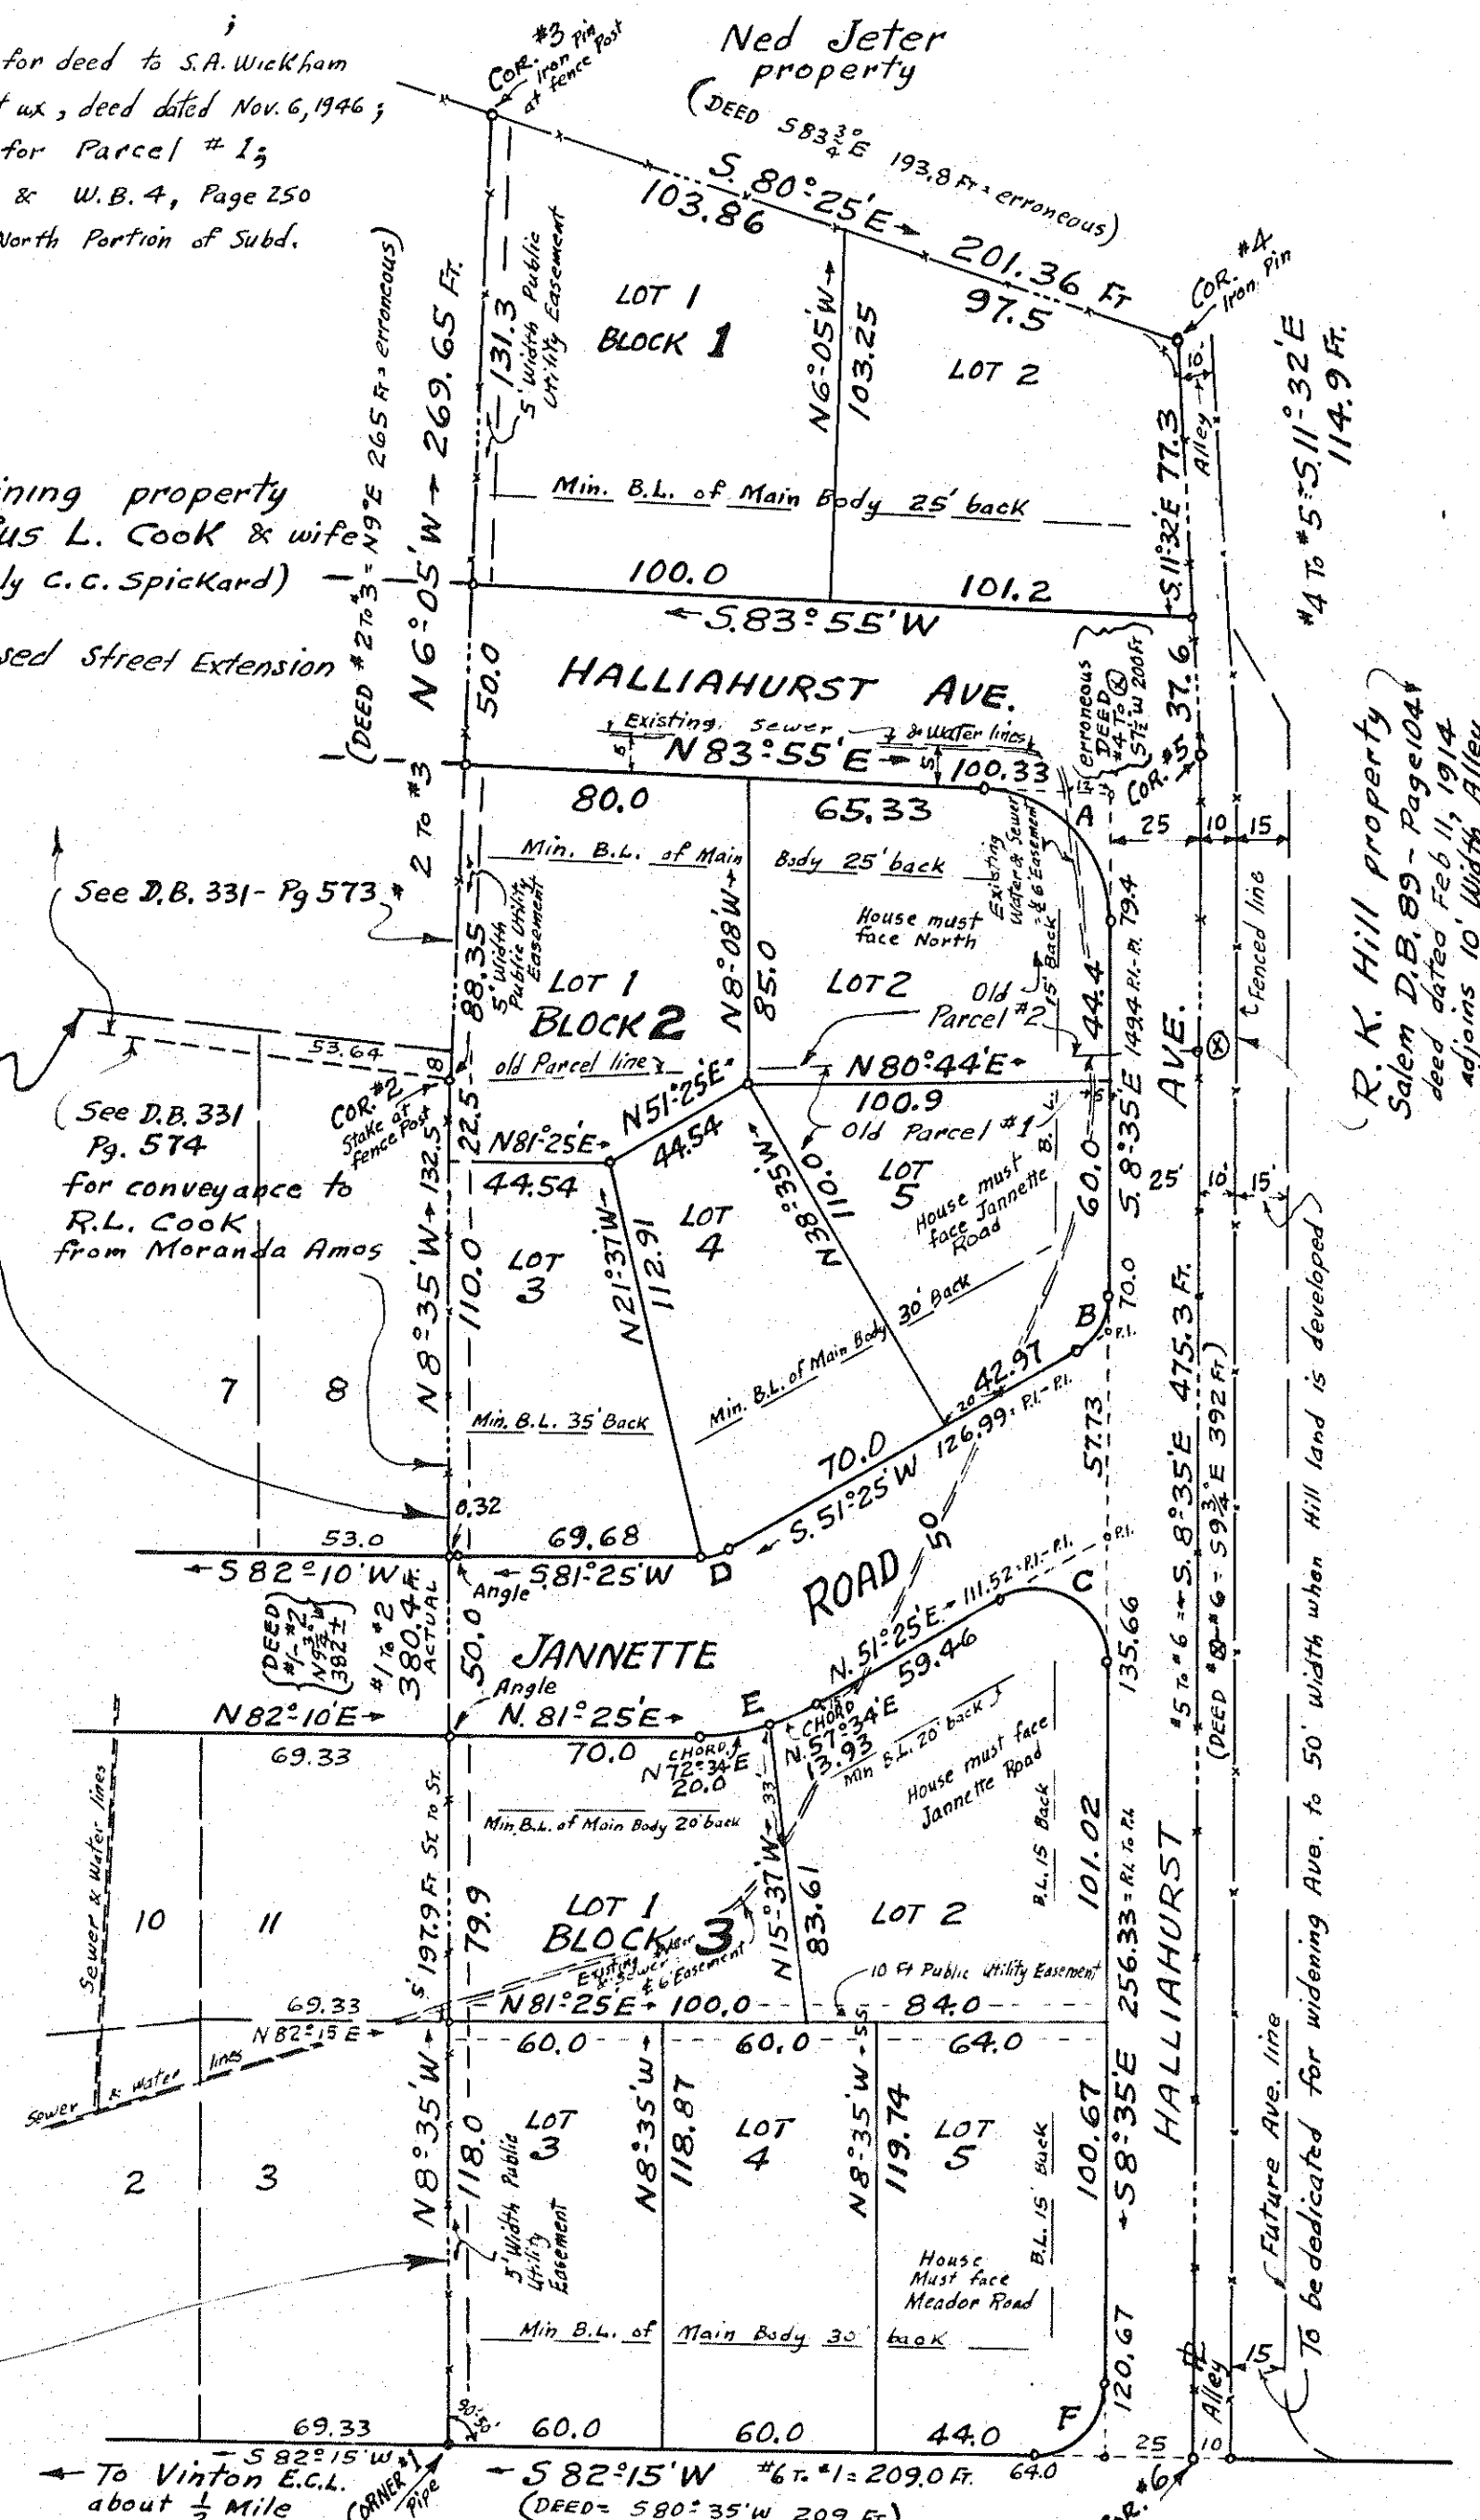


MEADOR ROAD
VIRGINIA HIGHWAY ROUTE NO. 24 (80' Wide)

To Stewartville →


Note:- Existing Water and sewer lines as
shown hereon, which follow 6' of 6 ft. width
utility easement, to be conveyed to Town of Vinton.

Typical Curve

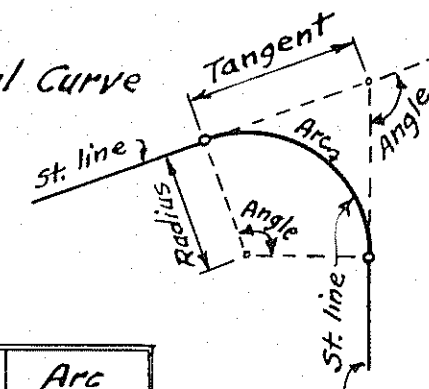

CURVE DATA

Curve	Angle	Tangent	Radius	Arc
A	87°30'	35.0	36.56	55.83
B	60°00'	10.0	17.32	18.14
C	120°00'	34.64	20.0	41.89
D	30°00'	4.02	15.0	7.85
E	30°00'	17.42	65.0	34.03
F	90°50'	20.0	19.7	31.23

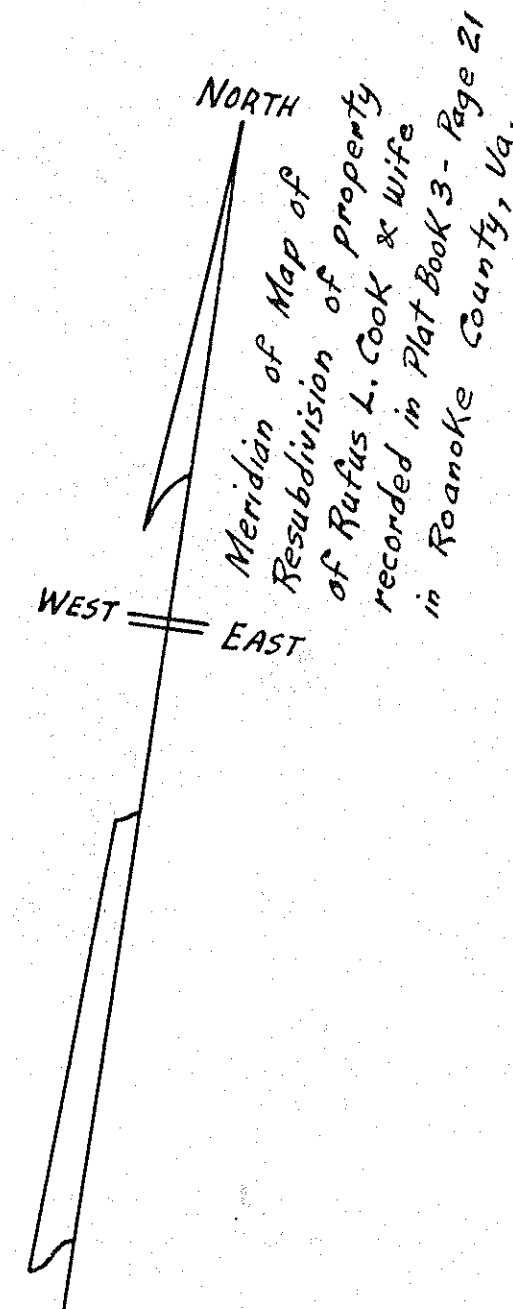

APPROVED:-

M. C. Colindale Jr. 1-18-1950
Chairman, Roanoke City Planning Board date

H. C. Broyles 1-18-1950
City Engineer of Roanoke Va. date

Paul A. Malchow 1-18-1950
Secretary of Roanoke County Planning Commission date

H. D. Taylor 1-18-1950
Chairman of Board of Supervisors of Roanoke County, Va. date

Know All Men By These Presents, To Wit:-

That Rufus L. Cook
and Edna M. Cook are the owners of the land shown hereon,
bounded by Corners 1, 2, 3, 4, 5, 6, 7, which land is subdivided
into lots and blocks to be known as "Subdivision No. 2 of property
of Rufus L. Cook & wife." The said owners further certify that
they have subdivided this land into the lots as shown hereon
entirely with their own free will and consent as required by the
Code of Virginia.

In witness whereof is hereby placed the signatures
and seals of the said owners on this 23 day of December, 1949

R. L. Cook (Seal)

Edna M. Cook (Seal)

City of Roanoke } To Wit:
State of Virginia }

I, C. S. Williams

A Notary Public in and for the City and State aforesaid,
do hereby certify that Rufus L. Cook and Edna M. Cook,
whose names are signed to the annexed writing bearing
date of Dec. 23, 1949, have personally appeared
before me in my City and State and acknowledged the same
on December 23, 1949

Signed: C. S. Williams
My Commission expires 3/27/50 Notary Public

In The Clerk's Office of the Circuit Court for the
County of Roanoke, Va., this Map was presented on 19th
January, 1950 and with the Certificate of
Acknowledgment thereto annexed, admitted to record
at 11:40 o'clock A.M.

Tested: G. H. Brown
Clerk

SUBDIVISION No. 2

OF PROPERTY OF

RUFUS L COOK AND WIFE

SITUATE EAST OF TOWN OF VINTON

ROANOKE COUNTY, VIRGINIA.

BY: C. B. MALCOLM & SON
VA. STATE CERT. ENGRS.

DATE: DECEMBER 21, 1949

SCALE: 1" = 50'