


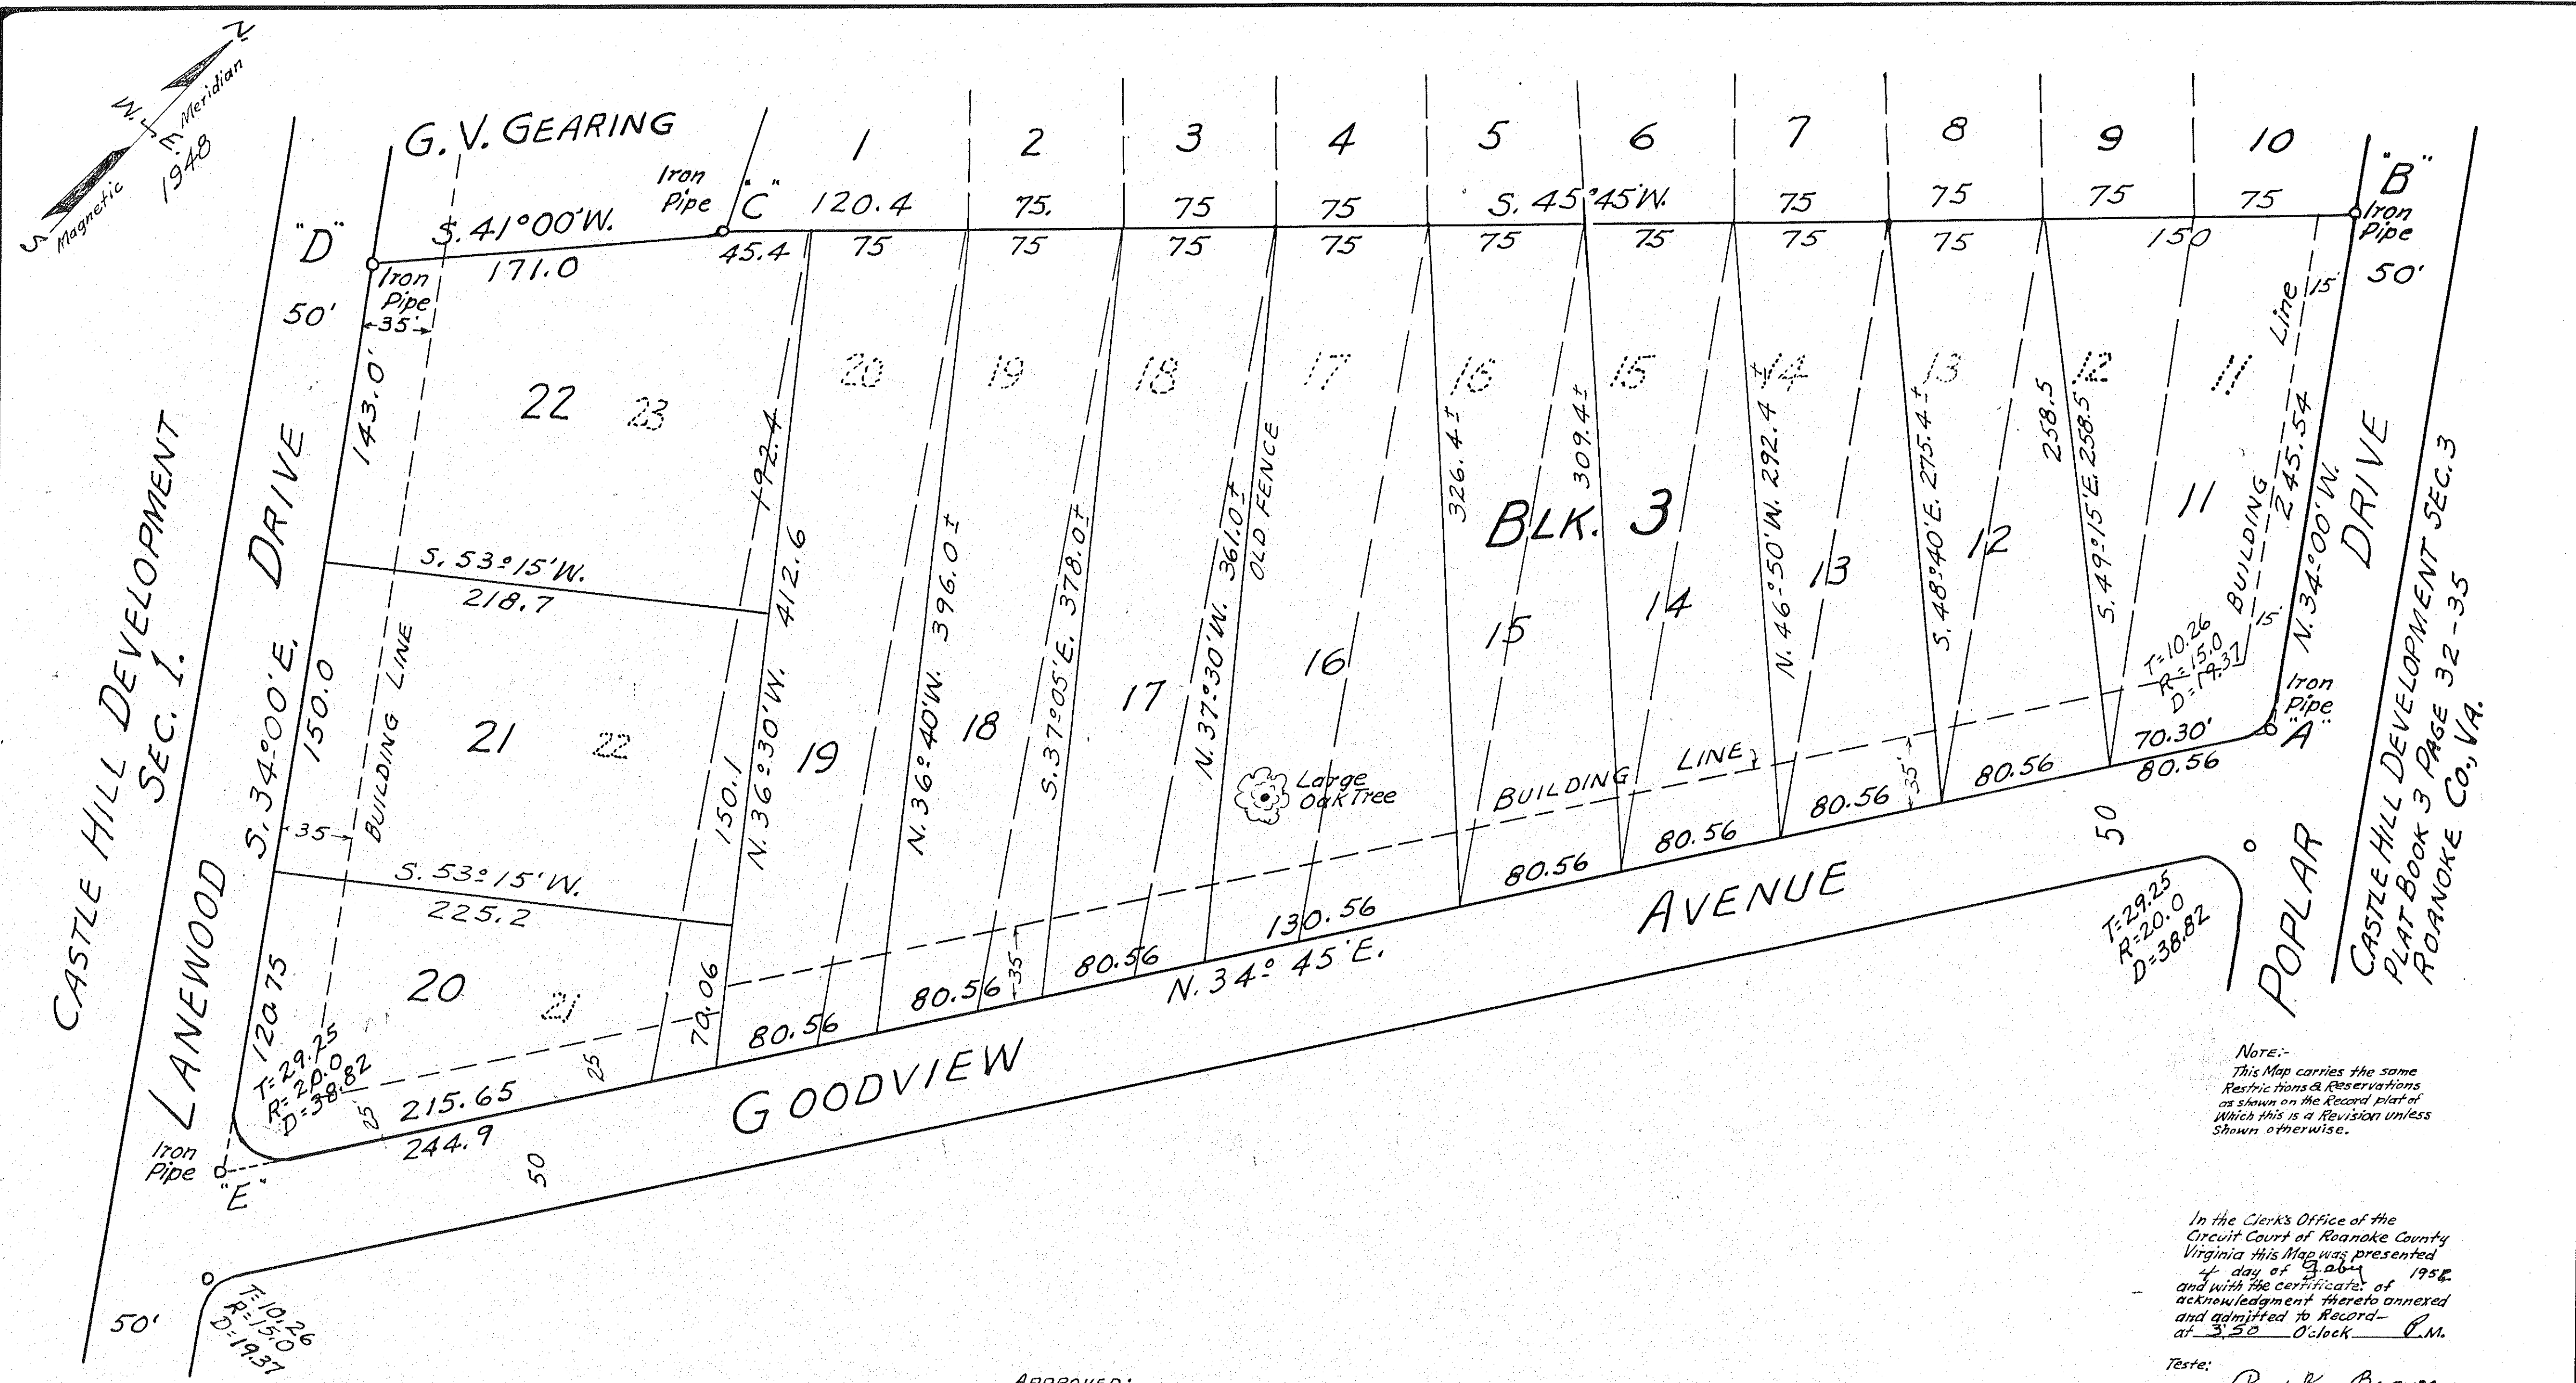

NOTE:-
This Map supersedes south portion of Blk. 3 of Castle Hill Development
Sec. 2. Recorded in Plat Book 3 Page 31 dated Dec. 5th 1947 and Plat of Sec. 2
Recorded in Plat Book 3 Page 34 dated June 1-8, 1948.
Note: This map traced from double size photostat of original Map.

APPROVED:
H. Clatus Broyles Jan. 30, 1952
City Engineer of Roanoke, Virginia. Dated
H. A. Taylor 9-7-51
Chairman of Board of Supervisors of Roanoke, Va. Dated
Paul W. Matthews 9-7-51
Secy. of Roanoke County Planning Commission Dated
J. R. Hildebrand Jan. 30, 1952
Agent Roanoke City Planning Commission Dated

Know All Men By These Presents To Wit:-
That A. S. Beard is the owner of Lots 11 to 22 inclusive, Blk. 3,
Castle Hill Development, Sec. 2 of Record in P.B. 3 - Pages 31 and 34,
Roanoke County. The said owner further certifies that he has divided
the property A-B-C-D-E into lots shown hereon with his own free
will and consent in compliance with the section of the Code of Virginia
thereof applying. In witness whereof is hereby placed the signature
and seal of the said owner on this 4th day of Sept. 1951.
A. S. Beard
Owner
City of Roanoke:
State of Virginia: To Wit:- W. S. Engleby, a Notary Public
in and for the aforesaid City and State do hereby certify that
A. S. Beard, whose name is signed to the annexed writing
bearing date of Sept. 4th, 1951 has personally appeared
before me in my City and State and acknowledged the same on
Sept. 4th, 1951.
W. S. Engleby
Notary Public
My Commission expires March 29th, 1954.
NOTE: Iron Pipes at all corners of Lots.

Note:-
This Map carries the same
Restrictions & Reservations
as shown on the Record plat of
which this is a Revision unless
shown otherwise.
In the Clerk's Office of the
Circuit Court of Roanoke County
Virginia this Map was presented
4 day of Sept 1952
and with the certificate of
acknowledgment thereto annexed
and admitted to Record
at 3:30 O'clock P.M.
Teste: Ray K. Brown
CLERK
DEPUTY CLERK

MAP SHOWING
SUB-DIVISION OF SOUTH PORTION
OF BLK. 3 OF CASTLE HILL DEVELOPMENT
SEC. 2, EMBRACING LOTS 11 TO 22, INCL.
ROANOKE COUNTY, VA.
Survey by James. F. MacTier, C.P.E.
AUG. 11th, 1951.
Scale: 1" = 50'.
0 25 50 75 100