


KNOW ALL MEN BY THESE PRESENTS,-
That Coy Watson and Burnie E. Watson, are Executors of the Estate of
W.P. Bracey, deceased, shown hereon bounded by corners ① to ⑨ to ①, inclusive, being
a portion of the property deeded to W.P. Bracey, by deed of record in the Clerk's
Office of the Circuit Court of Roanoke County, Va., in Deed Book 98-Pg. 289.
The said Executors further certify, that they have subdivided this land, as
shown, entirely with their own free will and consent, as required by the Section of
the Code of Virginia, thereto applying.
In witness whereof is hereby placed the signatures and Seals of said
Executors, on APRIL 19, 1952.
Burnie E. Watson (Seal) Coy Watson (Seal)
Executor Executor

State of Virginia } To Wit:
City of Roanoke } I, W.G. Turner Jr., a Notary Public, in and for the said City and
State, do hereby certify that Coy Watson and Burnie E. Watson, whose names are signed
to the foregoing writing dated APRIL 19, 1952, have each personally appeared
before me, in my City & State aforesaid, and acknowledged the same on APRIL 19, 1952.

My Commission expires, - April 16, 1954. W.G. Turner Jr. Notary Public

Note:- Steel Pin is placed at each corner
of the 8 lots, shown hereon, except those
otherwise noted, and corners 4, 5, & 6, in E River.

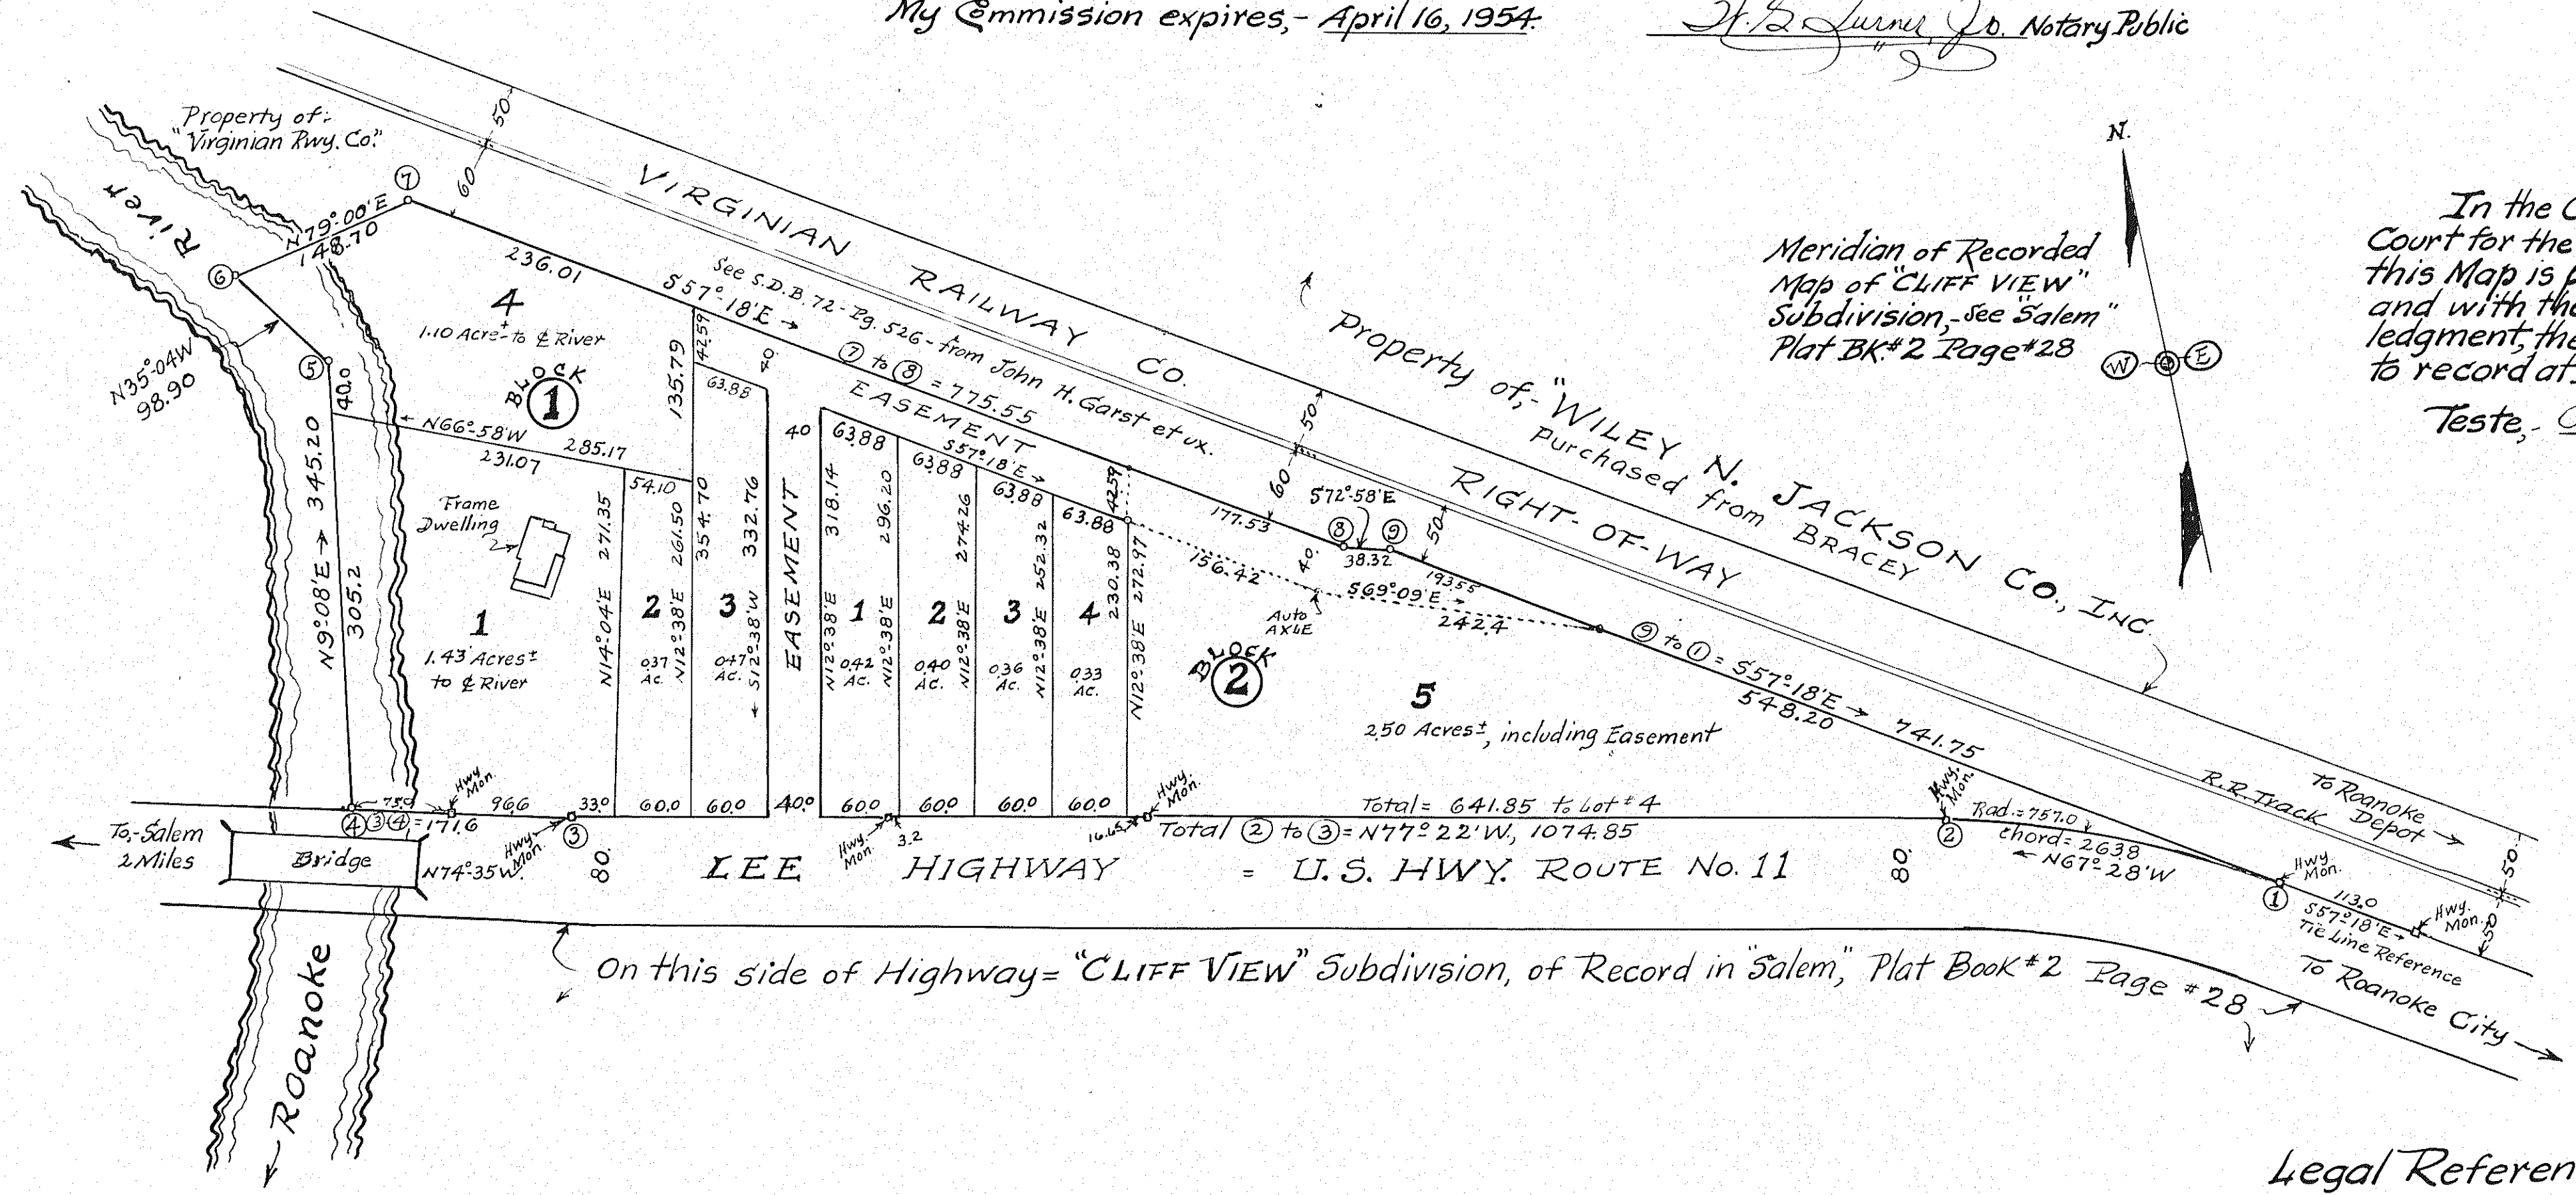

In the Clerk's Office of the Circuit
Court for the County of Roanoke, Virginia,
this Map is presented on May 3, 1952,
and with the certificate of acknow-
ledgment thereto annexed, is admitted
to record at 8:30 o'clock A.M.
Teste, Roy K. Brown clerk.

OUTSIDE BOUNDARY LINE CLOSURE						
Cor.	Cor.	Course	Distance	Cosine		Sine
				North	South	
1	2	N67°28'W	263.80	100.83		243.66
2	3	N77°22'W	1074.85	235.08		1048.83
3	4	N74°35'W	171.60	45.62		165.43
4	5	N9°08'E	345.20	340.82		54.79
5	6	N35°04'W	98.90	80.96		56.83
6	7	N79°00'E	148.70	28.37		145.97
7	8	S57°18'E	775.55		418.98	652.63
8	9	S72°58'E	38.32		11.22	36.64
9	1	S57°18'E	741.75		400.72	624.19
Totals =			3656.68	831.68	830.92	1514.22
						1514.75

APPROVED:-
W. G. Turner Jr.
Chairman of Board of Supervisors of Roanoke Co., Va.
Ed. J. ...
Executive Secretary of Town of Salem Planning Commission.
F. A. Spiggle
Secretary of Roanoke County Planning Commission.
Town Engineer of Salem, Virginia.

Date:- 4-30-52
Date:- 4-29-52
Date:- 4-30-52
Date:- 4-29-52

Legal Reference:- This land is portion
of the property, conveyed to:- W.P.
Bracey, by Deed recorded in "Salem"
Deed Book #98- Page #289.

PLAT-SUBDIVISION-of
W.P. BRACEY ESTATE
BY:-
COY WATSON & BURNIE E. WATSON, Executors.
ROANOKE COUNTY, VIRGINIA.
By: C.B. Malcolm & Son.
State Cert. Engrs.
Roanoke, Va.
Date:- April 2, 1952. Scale: 1"=100'

Field work by: J.A.C.
Note BK. 12-51
Drawn by: G.M.U.
Checked by: R.C.H.