


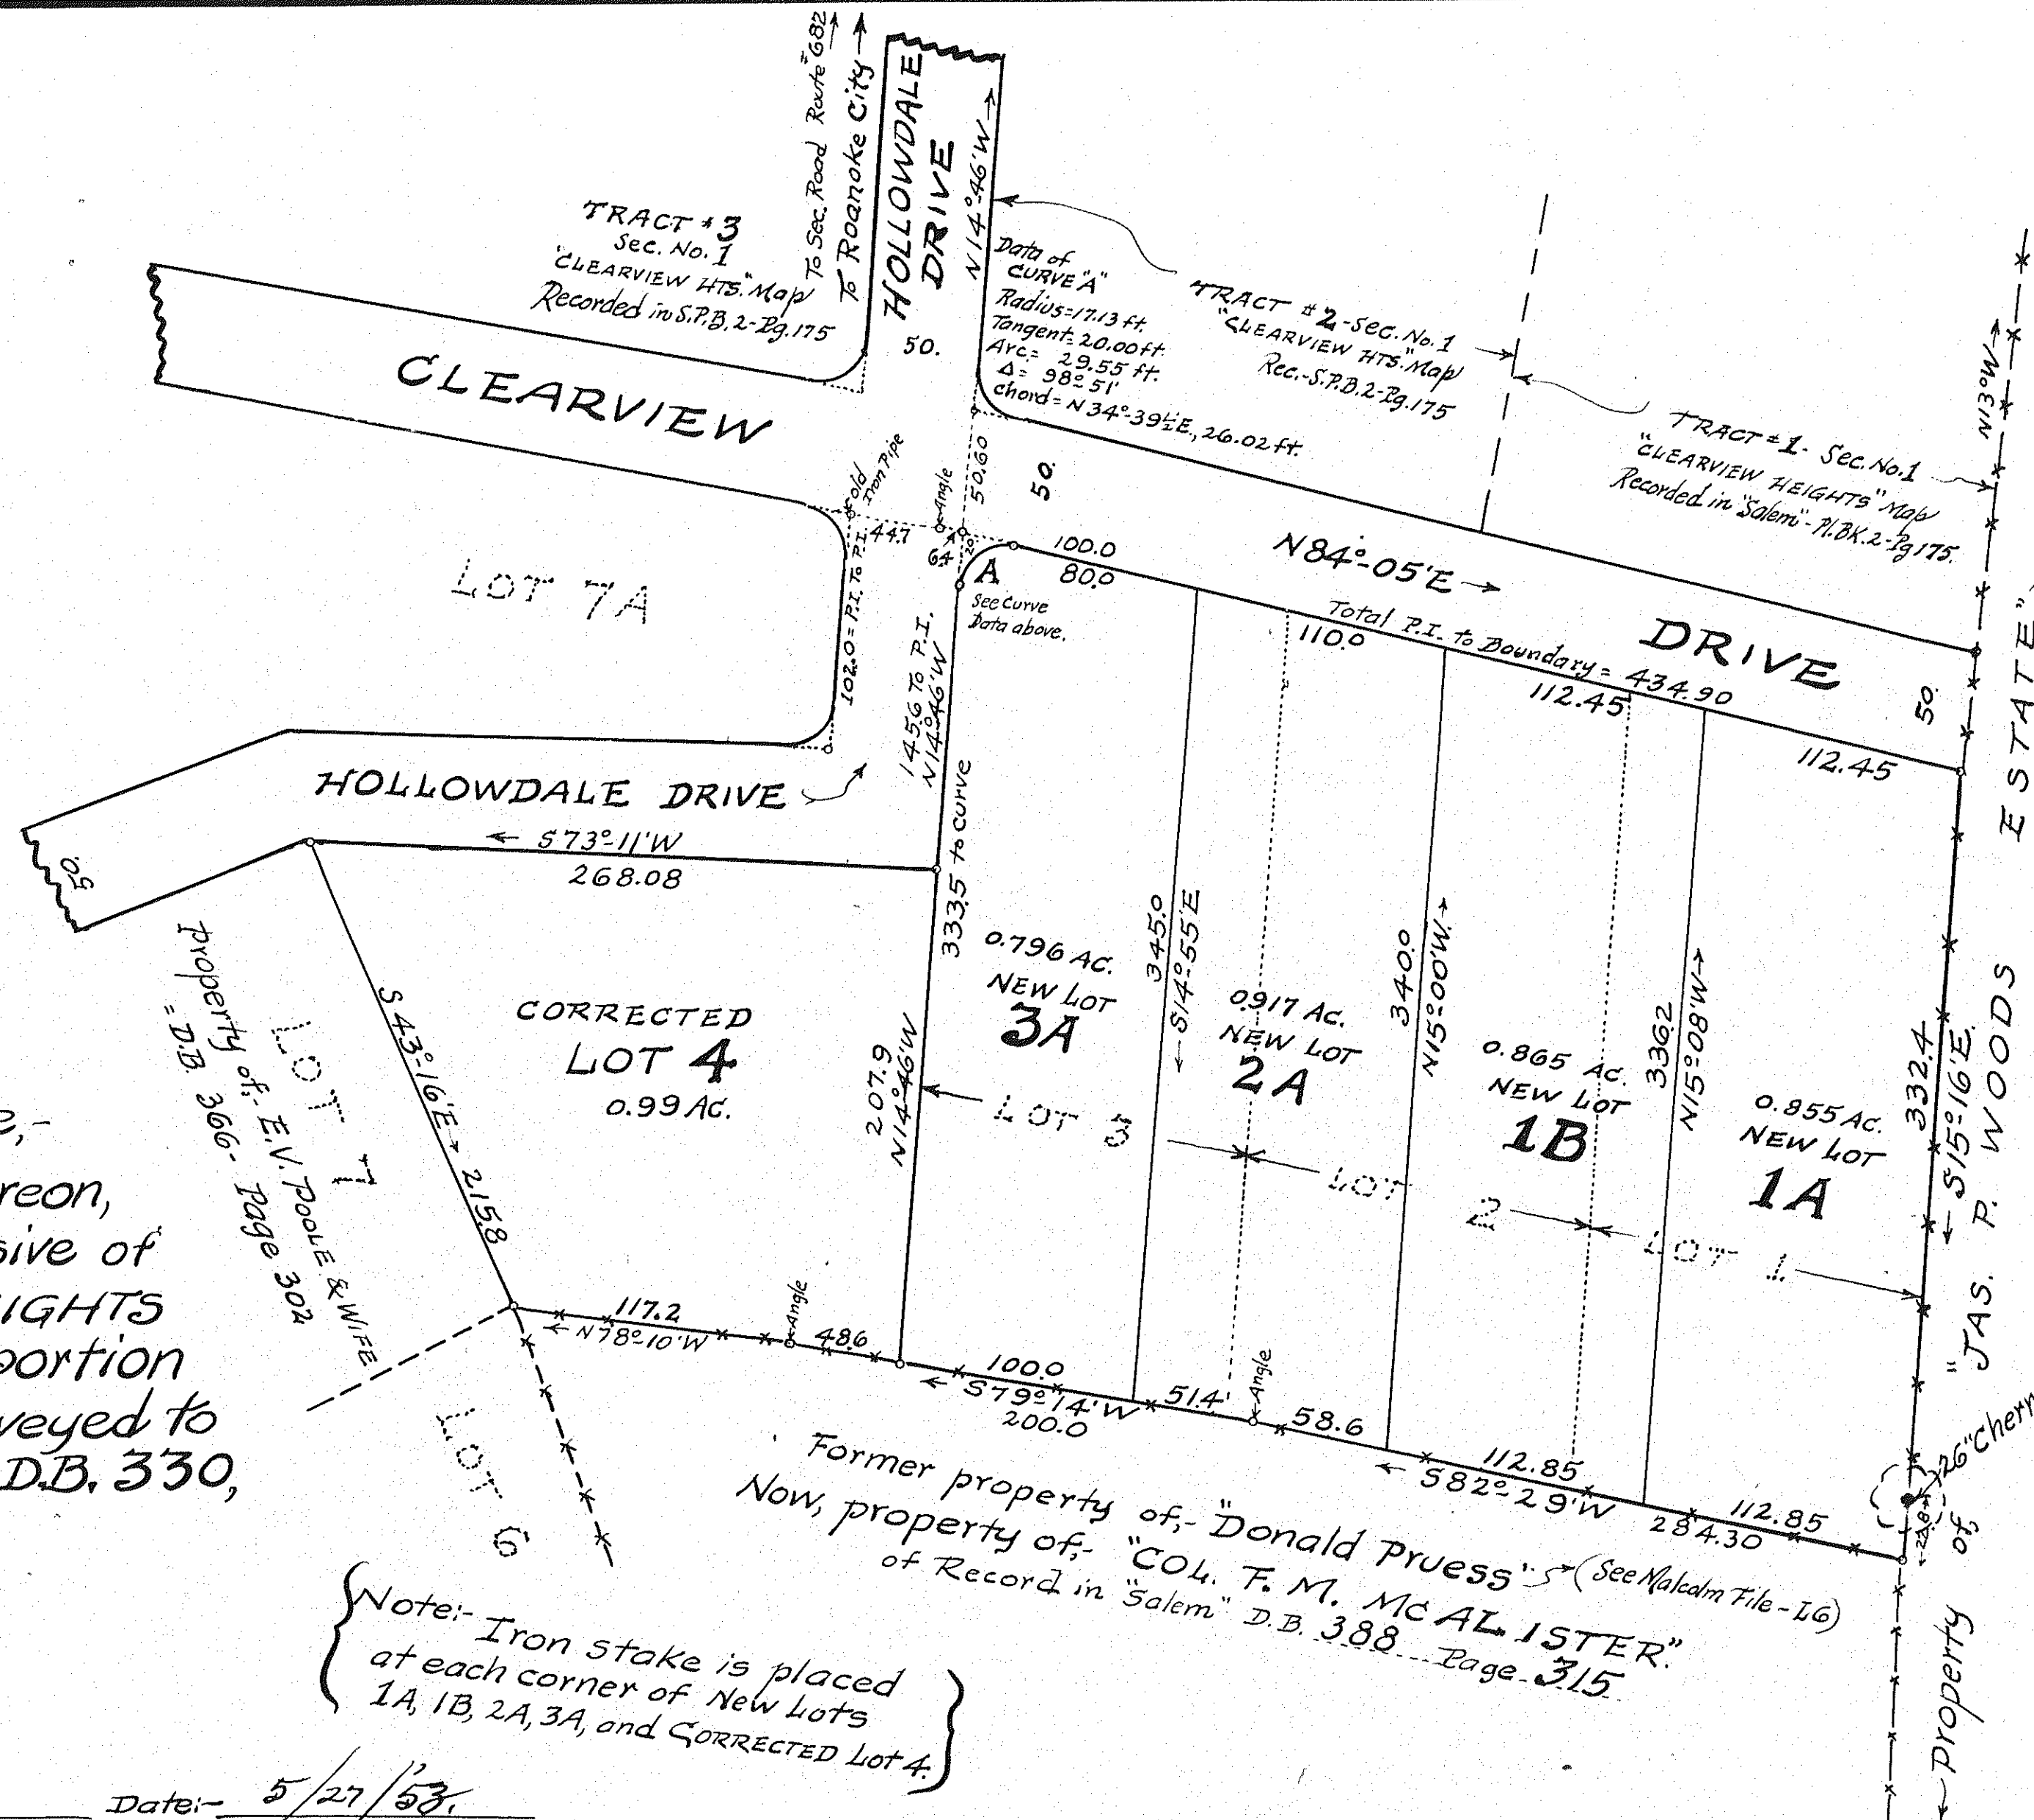

Meridian of: "CLEARVIEW HEIGHTS" Map
Recorded in "Salem" Pl.Bk. #2, Page #175,
using CLEARVIEW DRIVE bearing N84°05'E,
as Base Line for this Map.

NOTE:-
The Reservations and Restrictions
noted as 1 to 7, inclusive, as shown upon
the Map of CLEARVIEW HEIGHTS ANNEX, of
Record in Plat Book 3, Page 52, shall apply
and be in full effect, applicable to New Lots 1A, 1B,
2A, 3A, and the CORRECTED Lot 4, as shown hereon,
except that Restriction 8, is revised to the effect,
that the said 7 Reservations and Restrictions,
shall become null and void at a period of time
from the date of recordation of this REVISED
MAP OF PORTION OF MAP OF CLEARVIEW HEIGHTS
ANNEX.

KNOW ALL MEN BY THESE PRESENTS, to wit:
That G. M. ALDRIDGE is the owner of lots 1 to 4,
inclusive, of CLEARVIEW HEIGHTS ANNEX Map of record
in the Clerk's Office of the Circuit of Roanoke County
in Plat Book 3, Page 52.
The said owner further certifies that he has re-
subdivided said lots 1, 2, and 3, and has corrected lot 4,
as shown hereon, entirely with his own free will and
consent, as required by the Section of the Code of
Virginia, thereto applying.
In witness whereof, is hereby placed the signa-
ture and seal of said owner on May 25, 1953.

G. M. Aldridge (Seal)
City of Roanoke, Va.
State of Virginia
I, Mary Linda M. Smiley, a Notary Public, in
and for the aforesaid City and State, do hereby certify that
G. M. ALDRIDGE, whose name is signed to the foregoing writing,
dated May 25, 1953, has personally appeared before
me, in my said City and State, and acknowledged the same, on
May 25, 1953.
My Commission expires Jan. 15, 1957.
Mary Linda M. Smiley, Notary Public.

Legal Reference:-
The land shown hereon,
as lots 1 to 4, inclusive of
the "CLEARVIEW HEIGHTS
ANNEX" Map, is a portion
of the property conveyed to
G. M. ALDRIDGE, in D.B. 330,
Page 309.

APPROVED:-

Chairman, of Board of Supervisors of Roanoke Co. Date: 5/27/53.
Secy. of Roanoke County Planning Commission Date: 5/27/53.
J. R. Hildebrand Date: June 1, 1953.
Agent for Roanoke City Planning Commission
H. Clatus Broyles Date: June 1, 1953.
City Engineer of Roanoke, Virginia.

Note:- Iron stake is placed
at each corner of New Lots
1A, 1B, 2A, 3A, and CORRECTED Lot 4.

NOTE:- This REVISED MAP
supercedes, and makes
NULL and VOID, lots 1 to 4, incl.,
as shown on Map of "CLEAR-
VIEW HEIGHTS ANNEX", of
record in Pl.Bk. 3, Page 52.

In the Clerk's Office of the Circuit Court
for the County of Roanoke, Virginia,
this Map is presented on this 3 day
of June, 1953, and with the cer-
tificate of acknowledgment, thereto
annexed, is admitted to record at 3 o'clock P.M.
Teste: Roy K. Pomeroy CLERK.

REVISED MAP
OF PORTION OF THE MAP of:-
CLEARVIEW HEIGHTS ANNEX
PROPERTY OF:-
G. M. ALDRIDGE
Situate near the West Corp. Limits of the City of Roanoke,
in: Roanoke County, Virginia.
Date: May 22, 1953.
By: C. B. Malcolm & Son, State Cert. Engrs. Roanoke, Va. Scale: 1" = 60'