


# MAP OF OAK RIDGE

OWNED BY  
TULLY P. AND CHRISTINE Y. PARKER  
SITUATE NEAR HANGING ROCK  
ROANOKE COUNTY, VA.  
Scale: 1" = 100' April 10, 1953

By: T. P. Parker  
State Certified Engineer

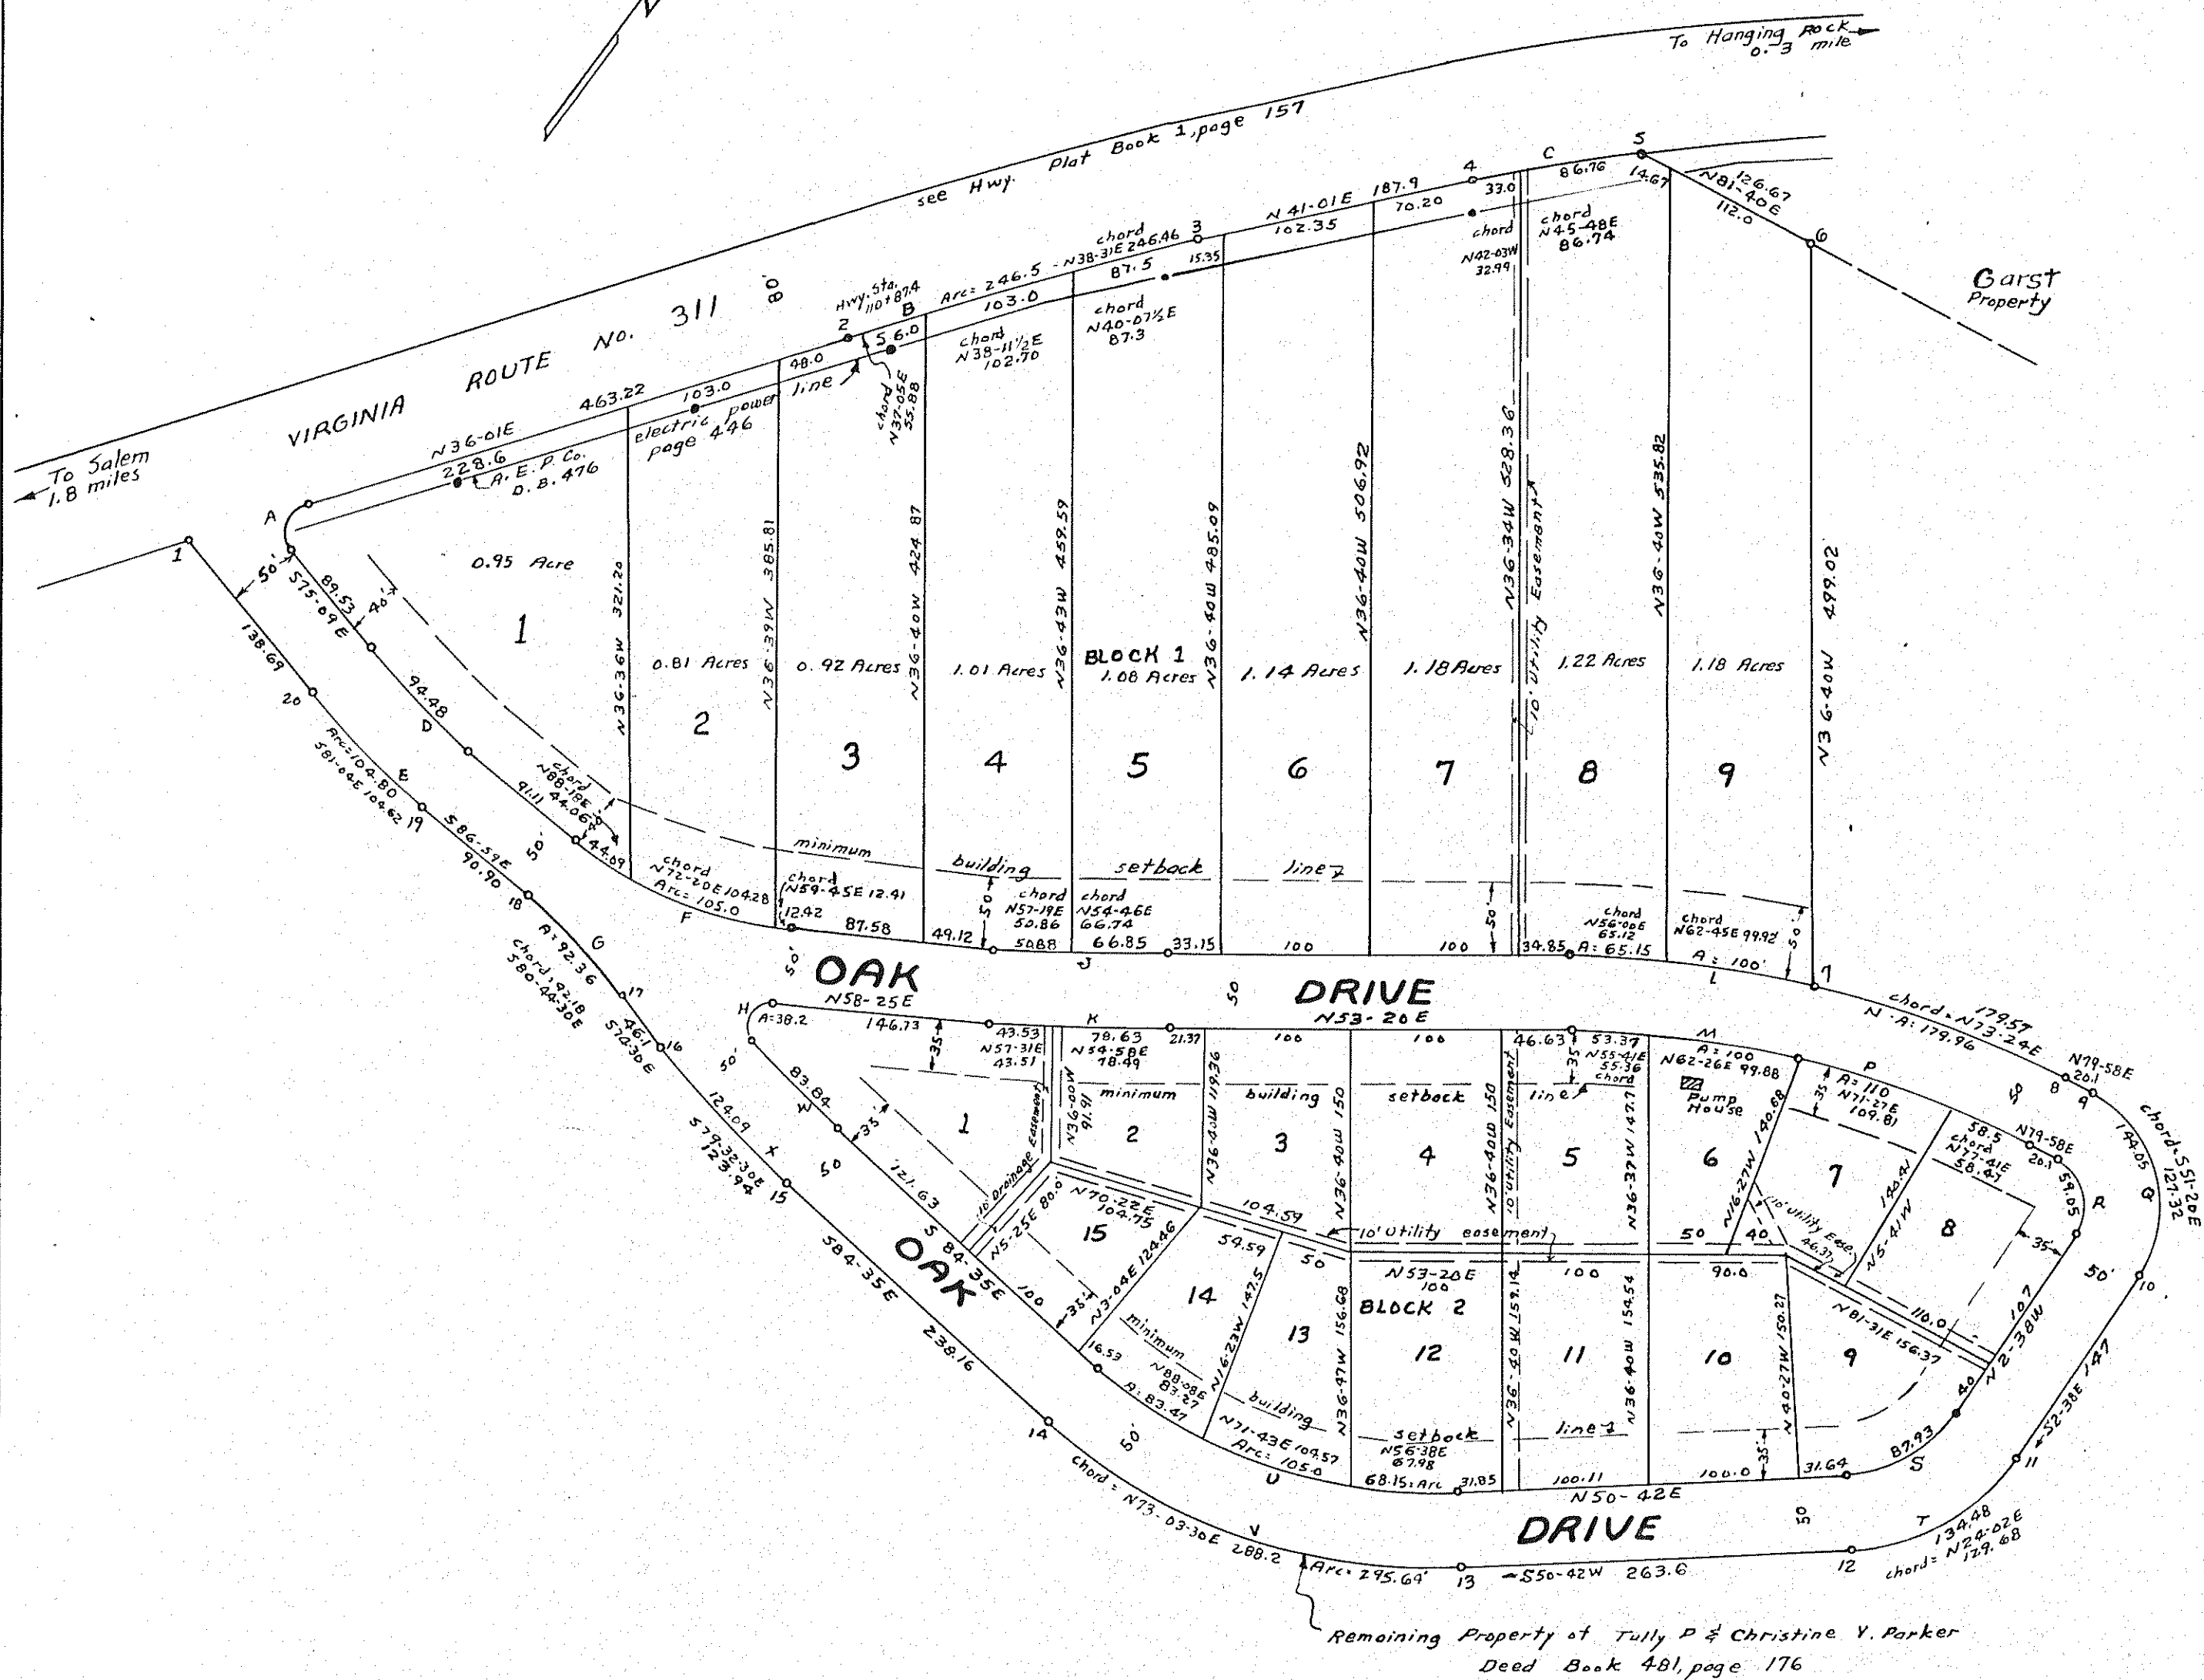

Know all men by these presents, to wit:  
That Tully P. & Christine Y. Parker are the  
owners of the tract of land shown hereon. The said  
owners certify that they have subdivided the same  
into lots as shown hereon, entirely with their  
own free will and accord as required by the Code  
of Virginia. In witness whereof is hereby placed  
the signatures of said owners on this 17<sup>th</sup>  
day of June 1953.

State of Virginia  
County of Roanoke  
I, Moss A. Plunkett, a Notary Public  
in and for the aforesaid State and Roanoke  
County do hereby certify that Tully P. Parker and  
Christine Y. Parker, whose names are signed  
to the foregoing writing, have personally  
appeared before me and acknowledged the  
same on this 17<sup>th</sup> day of June 1953.

Tully P. Parker  
owner  
Christine Y. Parker  
owner

My Commission  
Expires, Oct 7, 1955

Moss A. Plunkett

APPROVED: *[Signature]* 6-6-53  
Chairman of Board of Supervisors date

APPROVED: *[Signature]* 6-6-53  
Secy. of Roanoke County Planning Comm. date

APPROVED: *[Signature]* 7/17/53  
Exec. Secy. of Town of Salem Planning Comm. date

APPROVED: *[Signature]* 7/17/53  
Town Engineer of Salem, Va. date

In the Clerk's Office for the Circuit Court  
of Roanoke County, Va. this map was  
presented and with the certificate of  
acknowledgment thereto attached, admitted  
to record at 3:45 o'clock P.M. on  
this 21<sup>st</sup> day of July 1953.

Teste: *[Signature]*  
Clerk

| BOUNDARY CLOSURE |         |          |        |         |         |
|------------------|---------|----------|--------|---------|---------|
| Corner           | Bearing | Distance | North  | South   | East    |
| 1-2              | N36-01E | 463.22   | 374.68 |         | 272.38  |
| 2-3              | N38-31E | 246.46   | 192.84 |         | 153.48  |
| 3-4              | N41-01E | 187.90   | 141.77 |         | 123.31  |
| 4-5              | N44-46E | 119.67   | 84.96  |         | 84.27   |
| 5-6              | N81-00E | 126.67   | 18.36  |         | 125.33  |
| 6-7              | S36-40E | 499.02   |        | 400.27  | 297.98  |
| 7-8              | N73-24E | 179.57   | 51.30  |         | 172.09  |
| 8-9              | N79-58E | 20.10    | 3.50   |         | 19.79   |
| 9-10             | S51-20E | 127.32   |        | 79.55   | 99.41   |
| 10-11            | S2-38E  | 147.0    |        | 146.84  | 6.15    |
| 11-12            | S24-02W | 129.68   |        | 118.44  | 52.81   |
| 12-13            | S50-02W | 263.6    |        | 166.96  | 203.78  |
| 13-14            | S73-03W | 288.2    |        | 83.98   | 215.67  |
| 14-15            | N82-35W | 238.16   | 22.48  |         | 237.10  |
| 15-16            | N79-32W | 123.94   | 22.50  |         | 121.88  |
| 16-17            | N76-30W | 46.1     | 12.32  |         | 44.42   |
| 17-18            | N80-43W | 92.18    | 14.83  |         | 70.78   |
| 18-19            | N86-52W | 40.4     | 4.73   |         | 40.77   |
| 19-20            | N81-04W | 104.62   | 16.25  |         | 103.35  |
| 20-1             | N75-04W | 138.69   | 35.54  |         | 134.06  |
| Total            |         | 496.11   | 996.04 | 1354.79 | 1355.04 |

| CURVE DATA |         |         |        |          |                |
|------------|---------|---------|--------|----------|----------------|
| Curve      | Radius  | Tangent | Arc    | Delta    | Long Chord     |
| A          | 20.55   | 3.0     | 39.89  | 111° 10' | N19-34W 33.91  |
| B          | 2825.2  | 123.35  | 246.50 | 5° 00'   | N38-31E 246.96 |
| C          | 914.93  | 59.96   | 119.76 | 7° 30'   | N44-46E 119.67 |
| D          | 457.47  | 47.41   | 94.48  | 11° 50'  | S81-04E 94.31  |
| E          | 507.47  | 32.59   | 104.80 | 11° 50'  | S81-04E 104.62 |
| F          | 267.45  | 83.3    | 161.51 | 34° 36'  | N75-43E 159.66 |
| G          | 423.93  | 46.37   | 92.36  | 12° 29'  | S80-49W 92.18  |
| H          | 15.29   | 37.53   | 36.20  | 135° 40' | N14-25W 28.92  |
| J          | 1326.98 | 58.89   | 117.73 | 5° 05'   | N55-52W 117.66 |
| K          | 1376.98 | 61.11   | 122.16 | 5° 05'   | N55-52W 122.10 |
| L          | 700.92  | 82.96   | 165.15 | 13° 30'  | N60-05E 164.77 |
| M          | 650.92  | 77.04   | 153.37 | 13° 30'  | N60-05E 153.31 |
| N          | 785.13  | 90.38   | 179.96 | 13° 08'  | N73-24E 179.57 |
| P          | 735.13  | 84.62   | 168.50 | 13° 08'  | N73-24E 168.13 |
| Q          | 84.79   | 96.46   | 144.05 | 97° 24'  | S51-20E 127.32 |
| R          | 34.79   | 39.54   | 54.05  | 97° 24'  | S51-20E 52.02  |
| S          | 94.47   | 47.44   | 87.93  | 53° 20'  | N24-02E 84.80  |
| T          | 144.47  | 72.56   | 134.48 | 53° 20'  | N24-02E 129.68 |
| U          | 328.01  | 135.25  | 236.62 | 44° 43'  | N73-03E 230.16 |
| V          | 378.81  | 155.41  | 295.64 | 44° 43'  | N73-03E 288.20 |
| W          | 655.10  | 41.98   | 83.84  | 7° 20'   | S80-55E 83.79  |
| X          | 705.10  | 62.20   | 124.09 | 10° 25'  | S79-32E 123.94 |