

Know all men by these presents, to wit that Moss A. Plunkett is the owner of the tract of land shown hereon known as Mason Village. The said owner certifies that he has subdivided this land into lots as shown hereon entirely with his own free will and accord as required by the Code of Virginia. In witness whereof it is hereby placed, the signature of said owner on this 20th day of July, 1953.

Moss A. Plunkett
owner

State of Virginia
County of Roanoke
I, Billie P. Plunkett, a Notary Public in and for the aforesaid State and County, do hereby certify that Moss A. Plunkett, whose name is signed to the foregoing writing, has personally appeared before me and acknowledged the same on this 20th day of July, 1953.

My Commission Expires Oct. 7, 1955 Billie P. Plunkett
Notary Public

SURVEY No. 1
OF

MASON VILLAGE


PROPERTY OF MOSS A. PLUNKETT
SITUATE IN MASON COVE

ROANOKE COUNTY, VA.

Scale: 1"=100'

July 17, 1953

By: T. P. Parker
State Certified Engineer

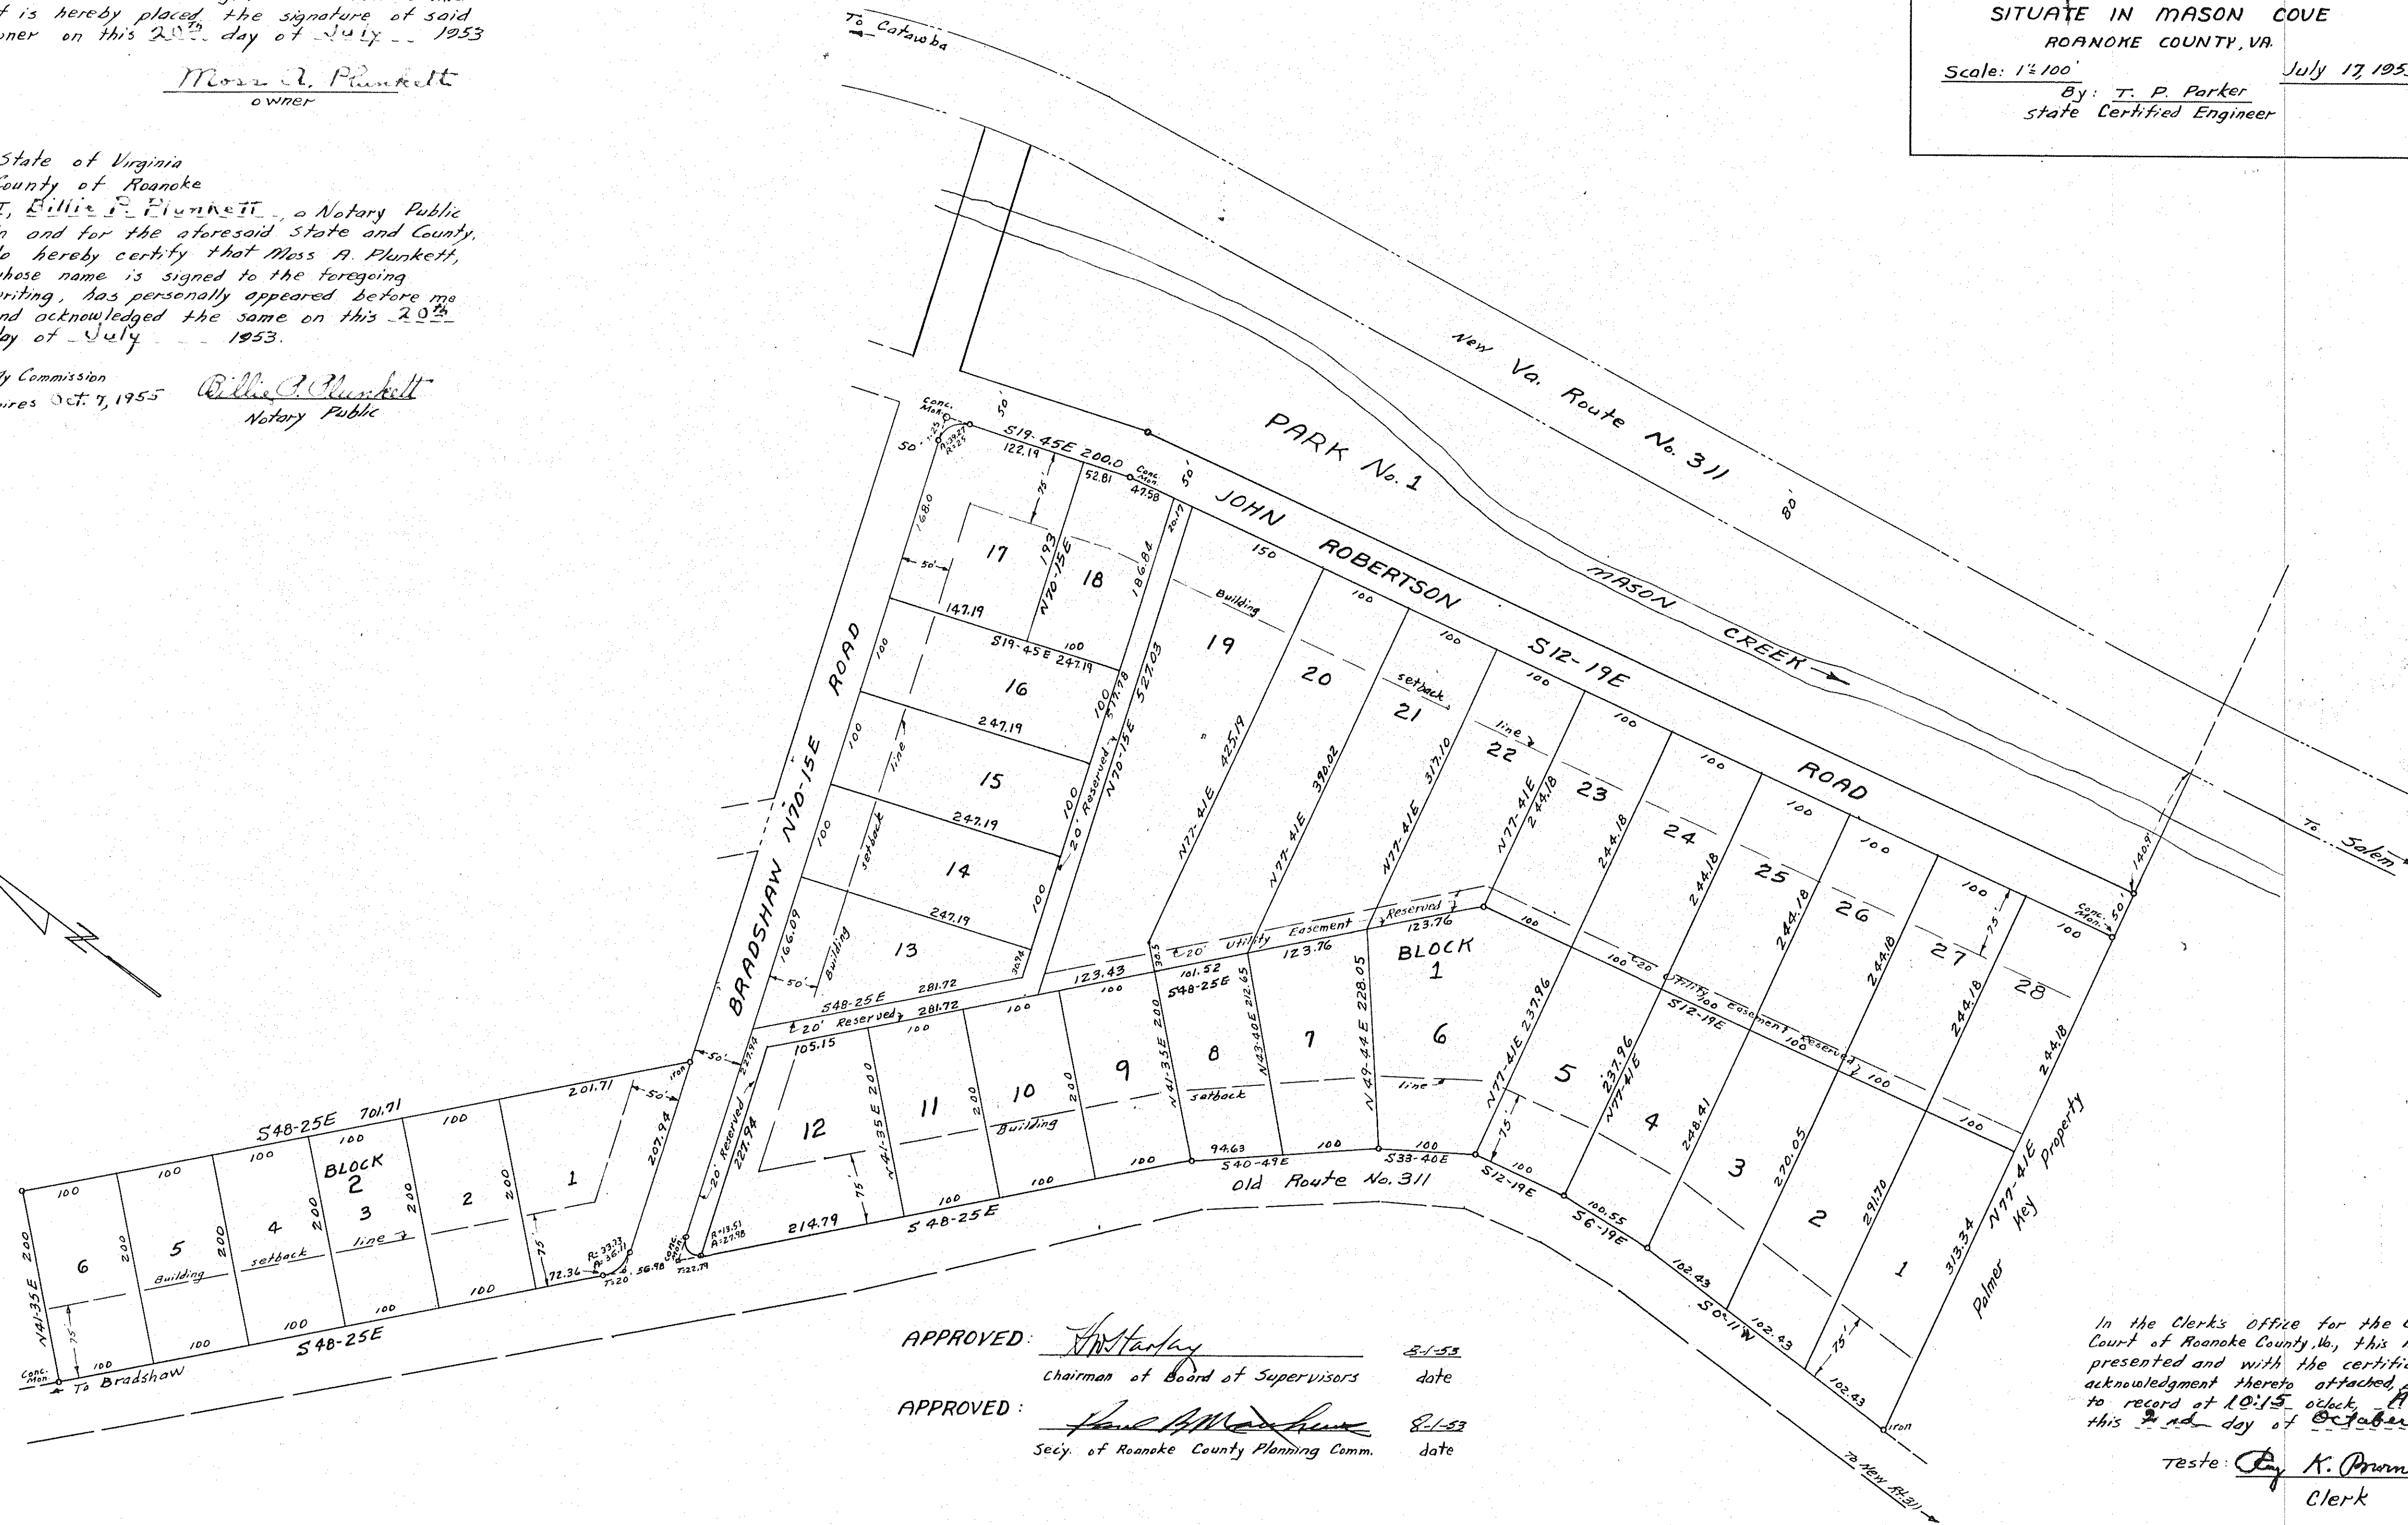

APPROVED: [Signature]
Chairman of Board of Supervisors

8-1-53
date

APPROVED: [Signature]
Secy. of Roanoke County Planning Comm.

8-1-53
date

In the Clerk's Office for the Circuit Court of Roanoke County, Va., this map was presented and with the certificate of acknowledgment thereto attached, admitted to record at 10:15 o'clock A.M. on this 2nd day of October, 1953.

Teste: [Signature]
Clerk