

MAP OF
LITTLE BEAR PARK


OWNED BY H. & W. ELECTRIC CORP

ROANOKE COUNTY, VA.

Scale: 1"=100'

March 15, 1954

By: T. P. Parker
State Certified Engineer

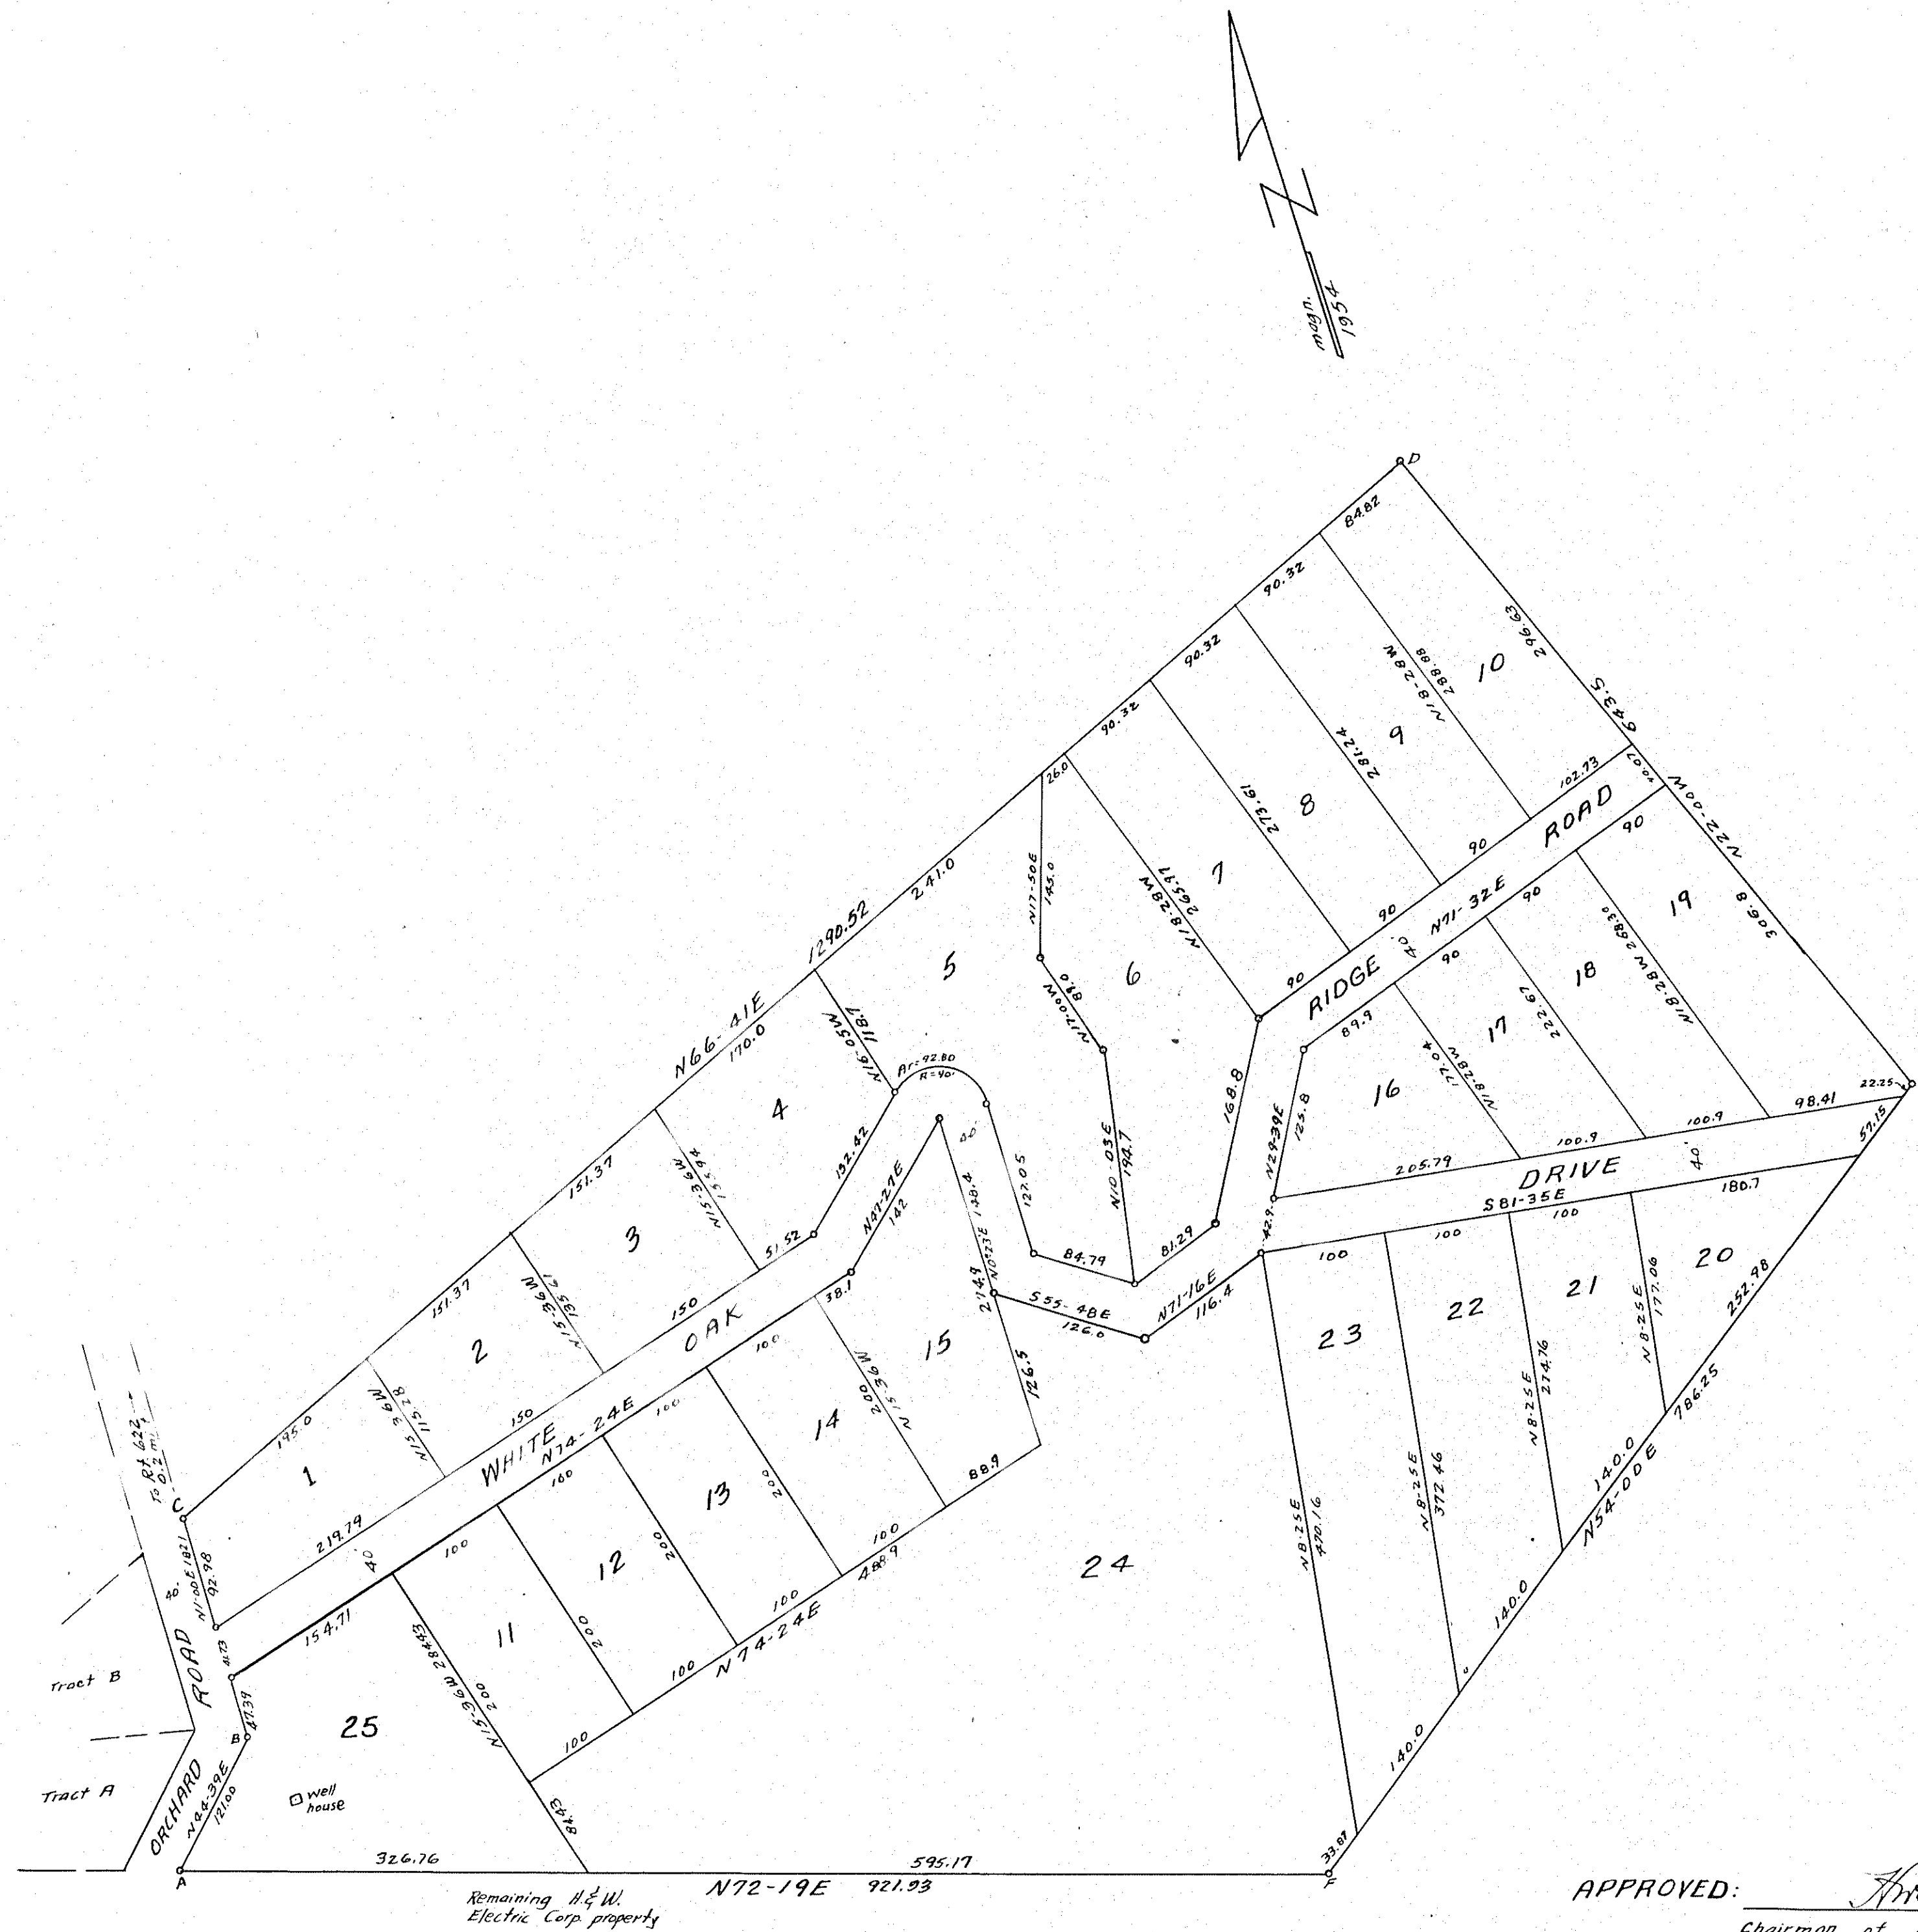

Know all men by these presents, to wit-
That H. & W. Electric Corp. is the owner of the
tract of land shown hereon. Said owner certifies that
it has subdivided the same into lots as shown
hereon, entirely with its own free will and accord as
required by the Code of Virginia.
In witness whereof is hereby placed the signature of
Ethel L. Hamby, President of H. & W. Electric Corp. and
attested by J. B. Hamby, Secretary, on this 20th day
of March 1954.

signed: Ethel L. Hamby
President of H. & W.
Electric Corp.

Attest: J. B. Hamby
Secretary of H. & W.
Electric Corp.

State of Virginia
County of Roanoke
I, Walter S. Sherrin, a Notary Public in and for
the aforesaid State and County, do hereby certify
that that Ethel L. Hamby and J. B. Hamby,
President and Secretary, respectively of H. & W.
Electric Corp., have personally appeared before me
in my State and County and acknowledged the same
on this 20th day of March 1954.

My Commission
Expires, 3-22-54

Walter S. Sherrin
Notary Public

APPROVED: W. H. Harkins 3/16/54
Chairman of Board of Supervisors
of Roanoke County, Va.

APPROVED: Paul M. Smith 3/16/54
Secretary of Roanoke County
Planning Commission

In the Clerk's Office for the Circuit Court
of Roanoke County, Va., this map was
presented and with the certificate of
acknowledgement thereto annexed, admitted
to record at 11:40 o'clock, A.M. on this
27th day of March 1954.

Teste: Ray K. Moore
Clerk