


BY : T. P. PARKER
STATE CERTIFIED ENGINEER

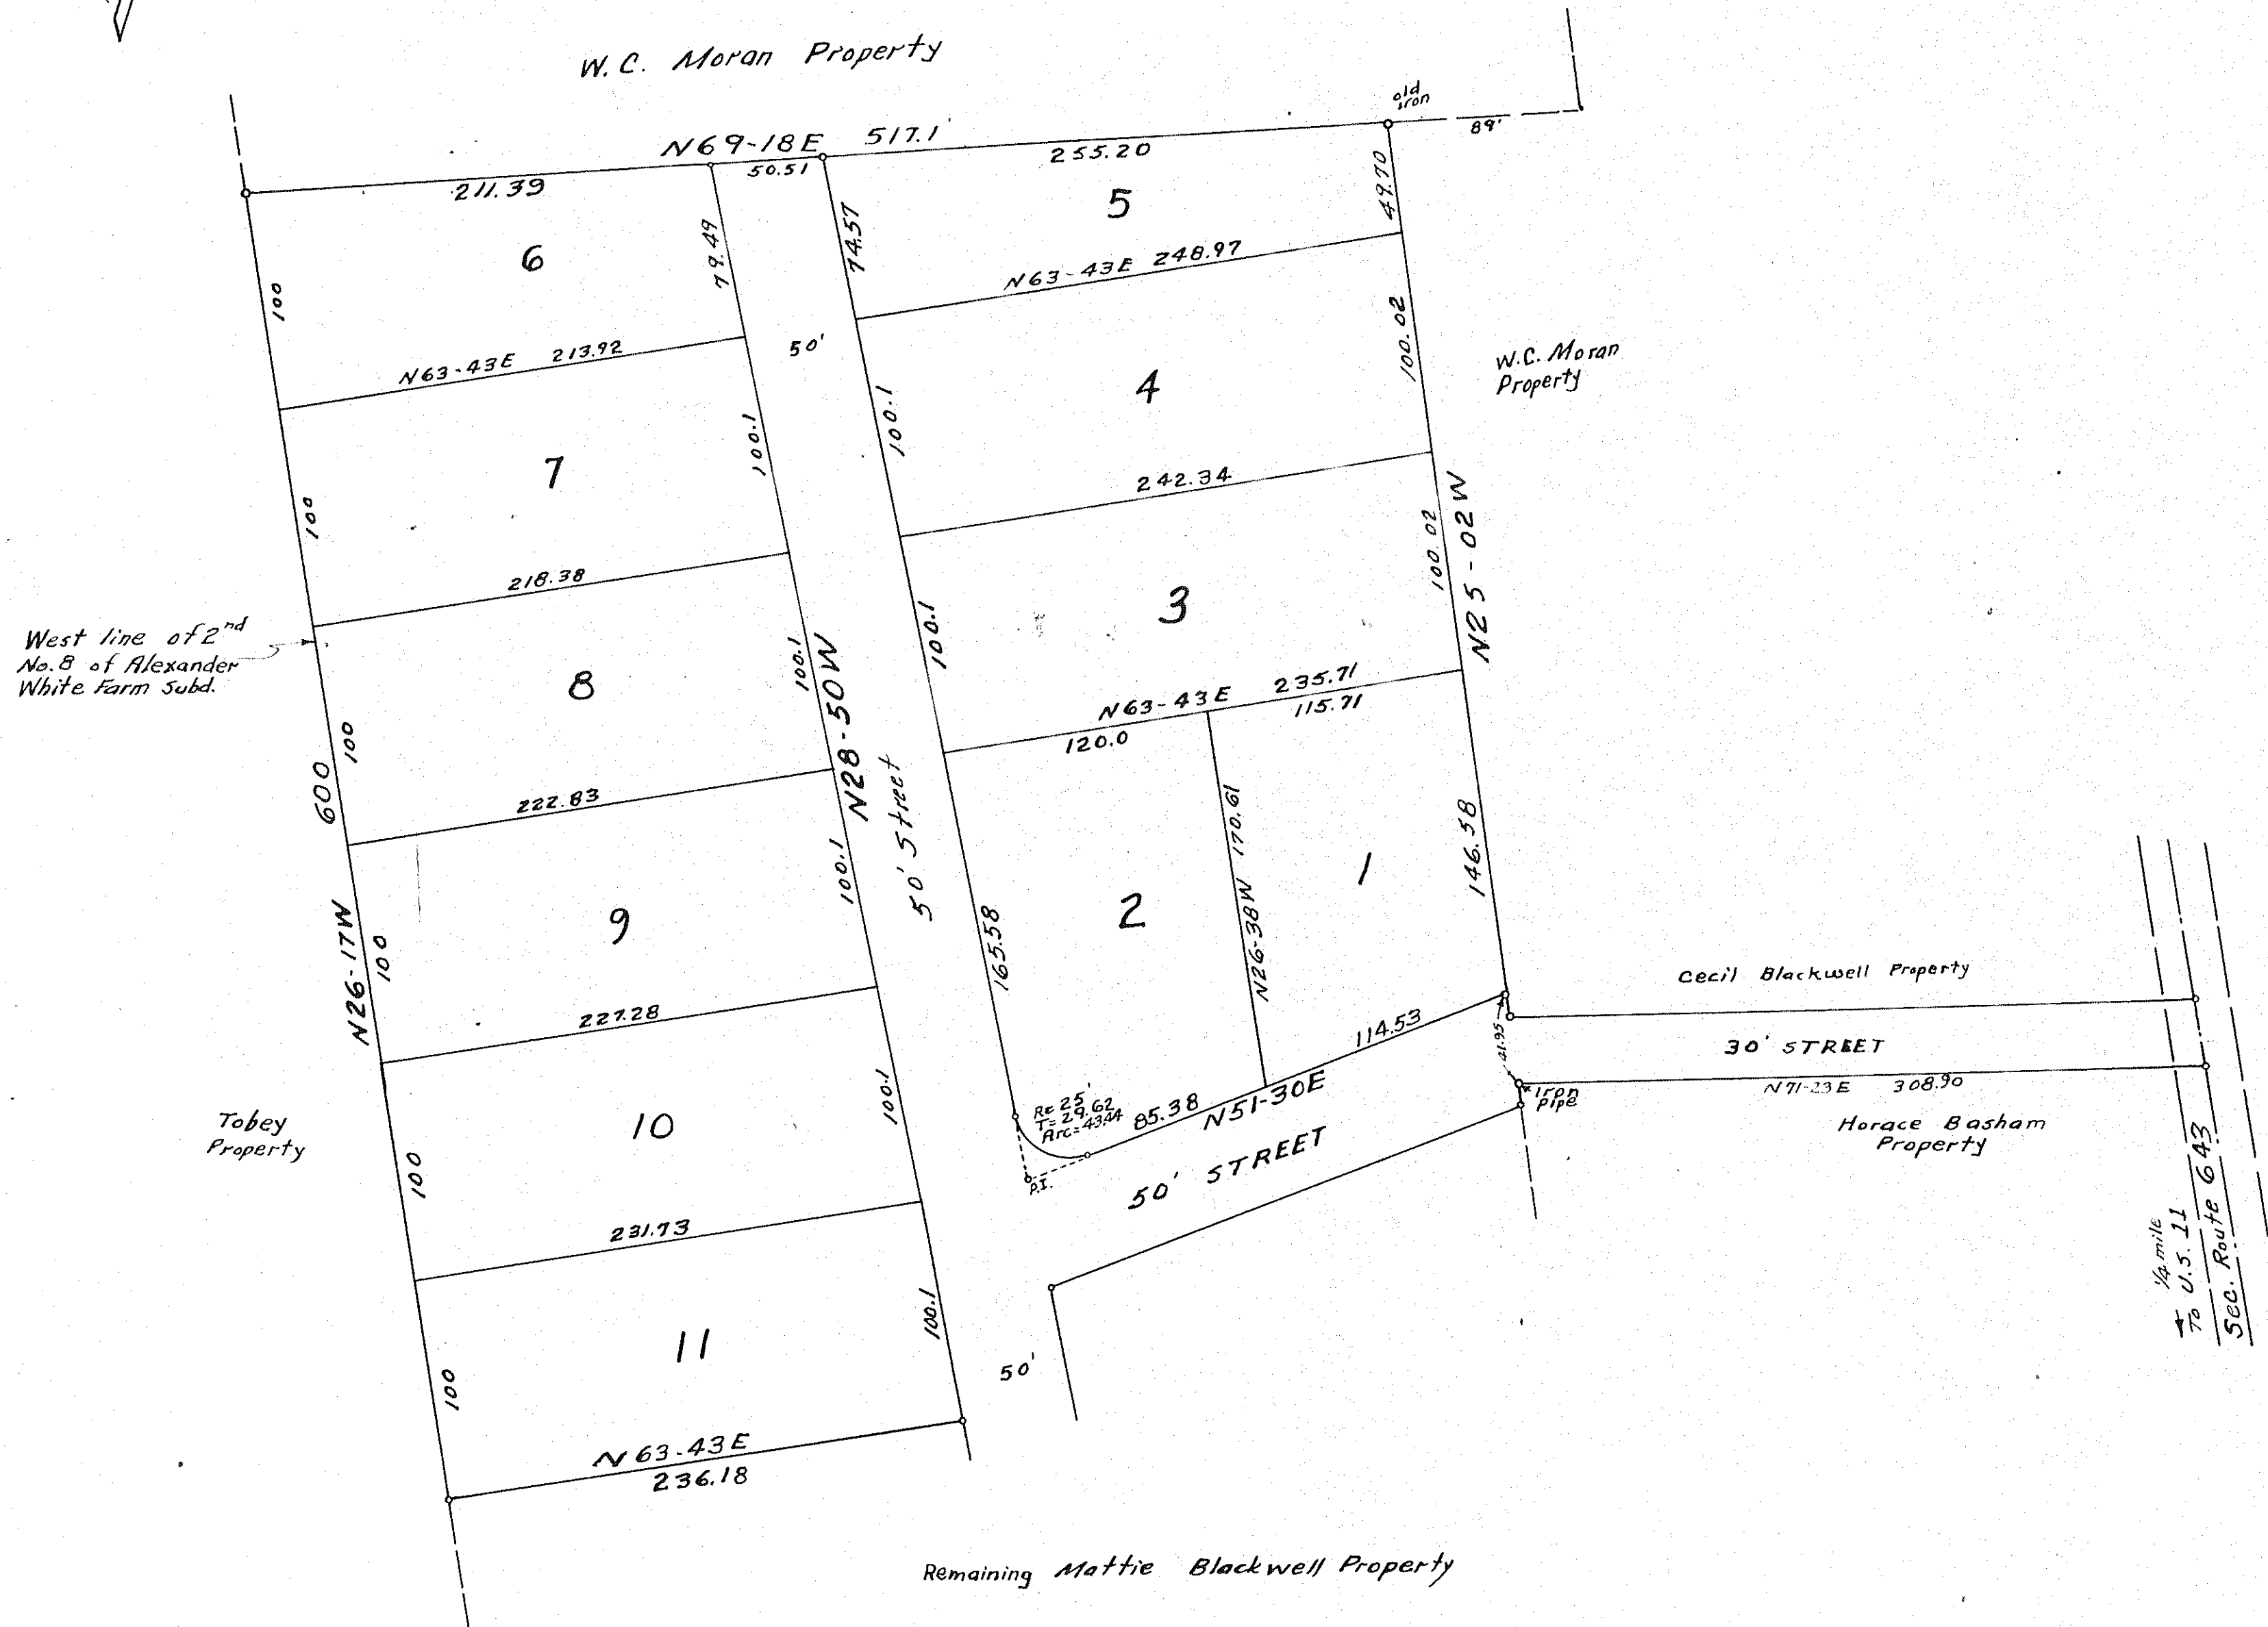

KNOW ALL MEN BY THESE PRESENTS, that MATTIE BLACKWELL is the OWNER OF THE TRACT OF LAND SHOWN HEREON SUBDIVIDED INTO LOTS AS SHOWN IN DETAIL HEREON; THE SAID OWNER CERTIFIES THAT SHE HAS SUBDIVIDED THIS LAND WITH HER OWN FREE WILL AND ACCORD AS REQUIRED BY THE CODE OF VIRGINIA.

IN WITNESS WHEREOF IS HEREBY PLACED THE SIGNATURE OF SAID OWNER ON THIS 3RD DAY OF JANUARY 1950.

Mattie Blackwell OWNER

STATE OF VIRGINIA
COUNTY OF ROANOKE
I, SADIE WOOD, A NOTARY PUBLIC IN AND
FOR THE AFORESAID COUNTY AND STATE DO
HEREBY CERTIFY THAT MATTIE BLACKWELL
WHOSE NAME IS SIGNED TO THE FOREGOING WRITING
BEARING DATE OF JANUARY 3, 1950 HAS
PERSONALLY APPEARED BEFORE ME AND AC-
KNOWLEDGED THE SAME ON THIS 3rd DAY
OF JANUARY 1950.

MY COMMISSION
EXPIRES Oct. 10, 1951.

Sadie Wood
NOTARY PUBLIC

AS REQUIRED BY THE CODE OF VIRGINIA, I HEREBY CERTIFY THAT THE SOURCE OF THE TITLE OF THE OWNER OF THIS SUBDIVISION IS THE DEED FROM LUTHER LAPRAD TO MATTIE BLACKWELL DATED JAN. 11, 1913 AND RECORDED IN DEED BOOK 77, PAGE 248

BY: T. P. Porter
state Cert. Engr.

APPROVED: D. W. Hurdley
CHAIRMAN OF BOARD OF SUPERVISORS
OF ROANOKE COUNTY, VA.

APPROVED: Gene B. Machine
SECRETARY OF ROANOKE COUNTY
PLANNING COMMISSION

IN THE CLERKS OFFICE FOR THE CIRCUIT
COURT OF ROANOKE COUNTY, VA, THIS MAP
WAS PRESENTED AND WITH THE CERTIFICATE
OF ACKNOWLEDGMENT THERETO ATTACHED
ADMITTED TO RECORD AT 10.00 O'CLOCK A.M.
ON July 15th 1954

TESTE G. K. Brown CLERK