


MAP OF
GOAD HEIGHTS
OWNED BY FRANK P. & SARAH GOAD
SITUATE ONE-HALF MILE EAST OF VINTON
ROANOKE COUNTY, VA.
Scale: 1" = 60' By: T. P. Parker
State Cert. Engineer Nov. 23, 1953

Legal Reference: Deed Book 469, page 271
to Frank P. & Sarah Goad

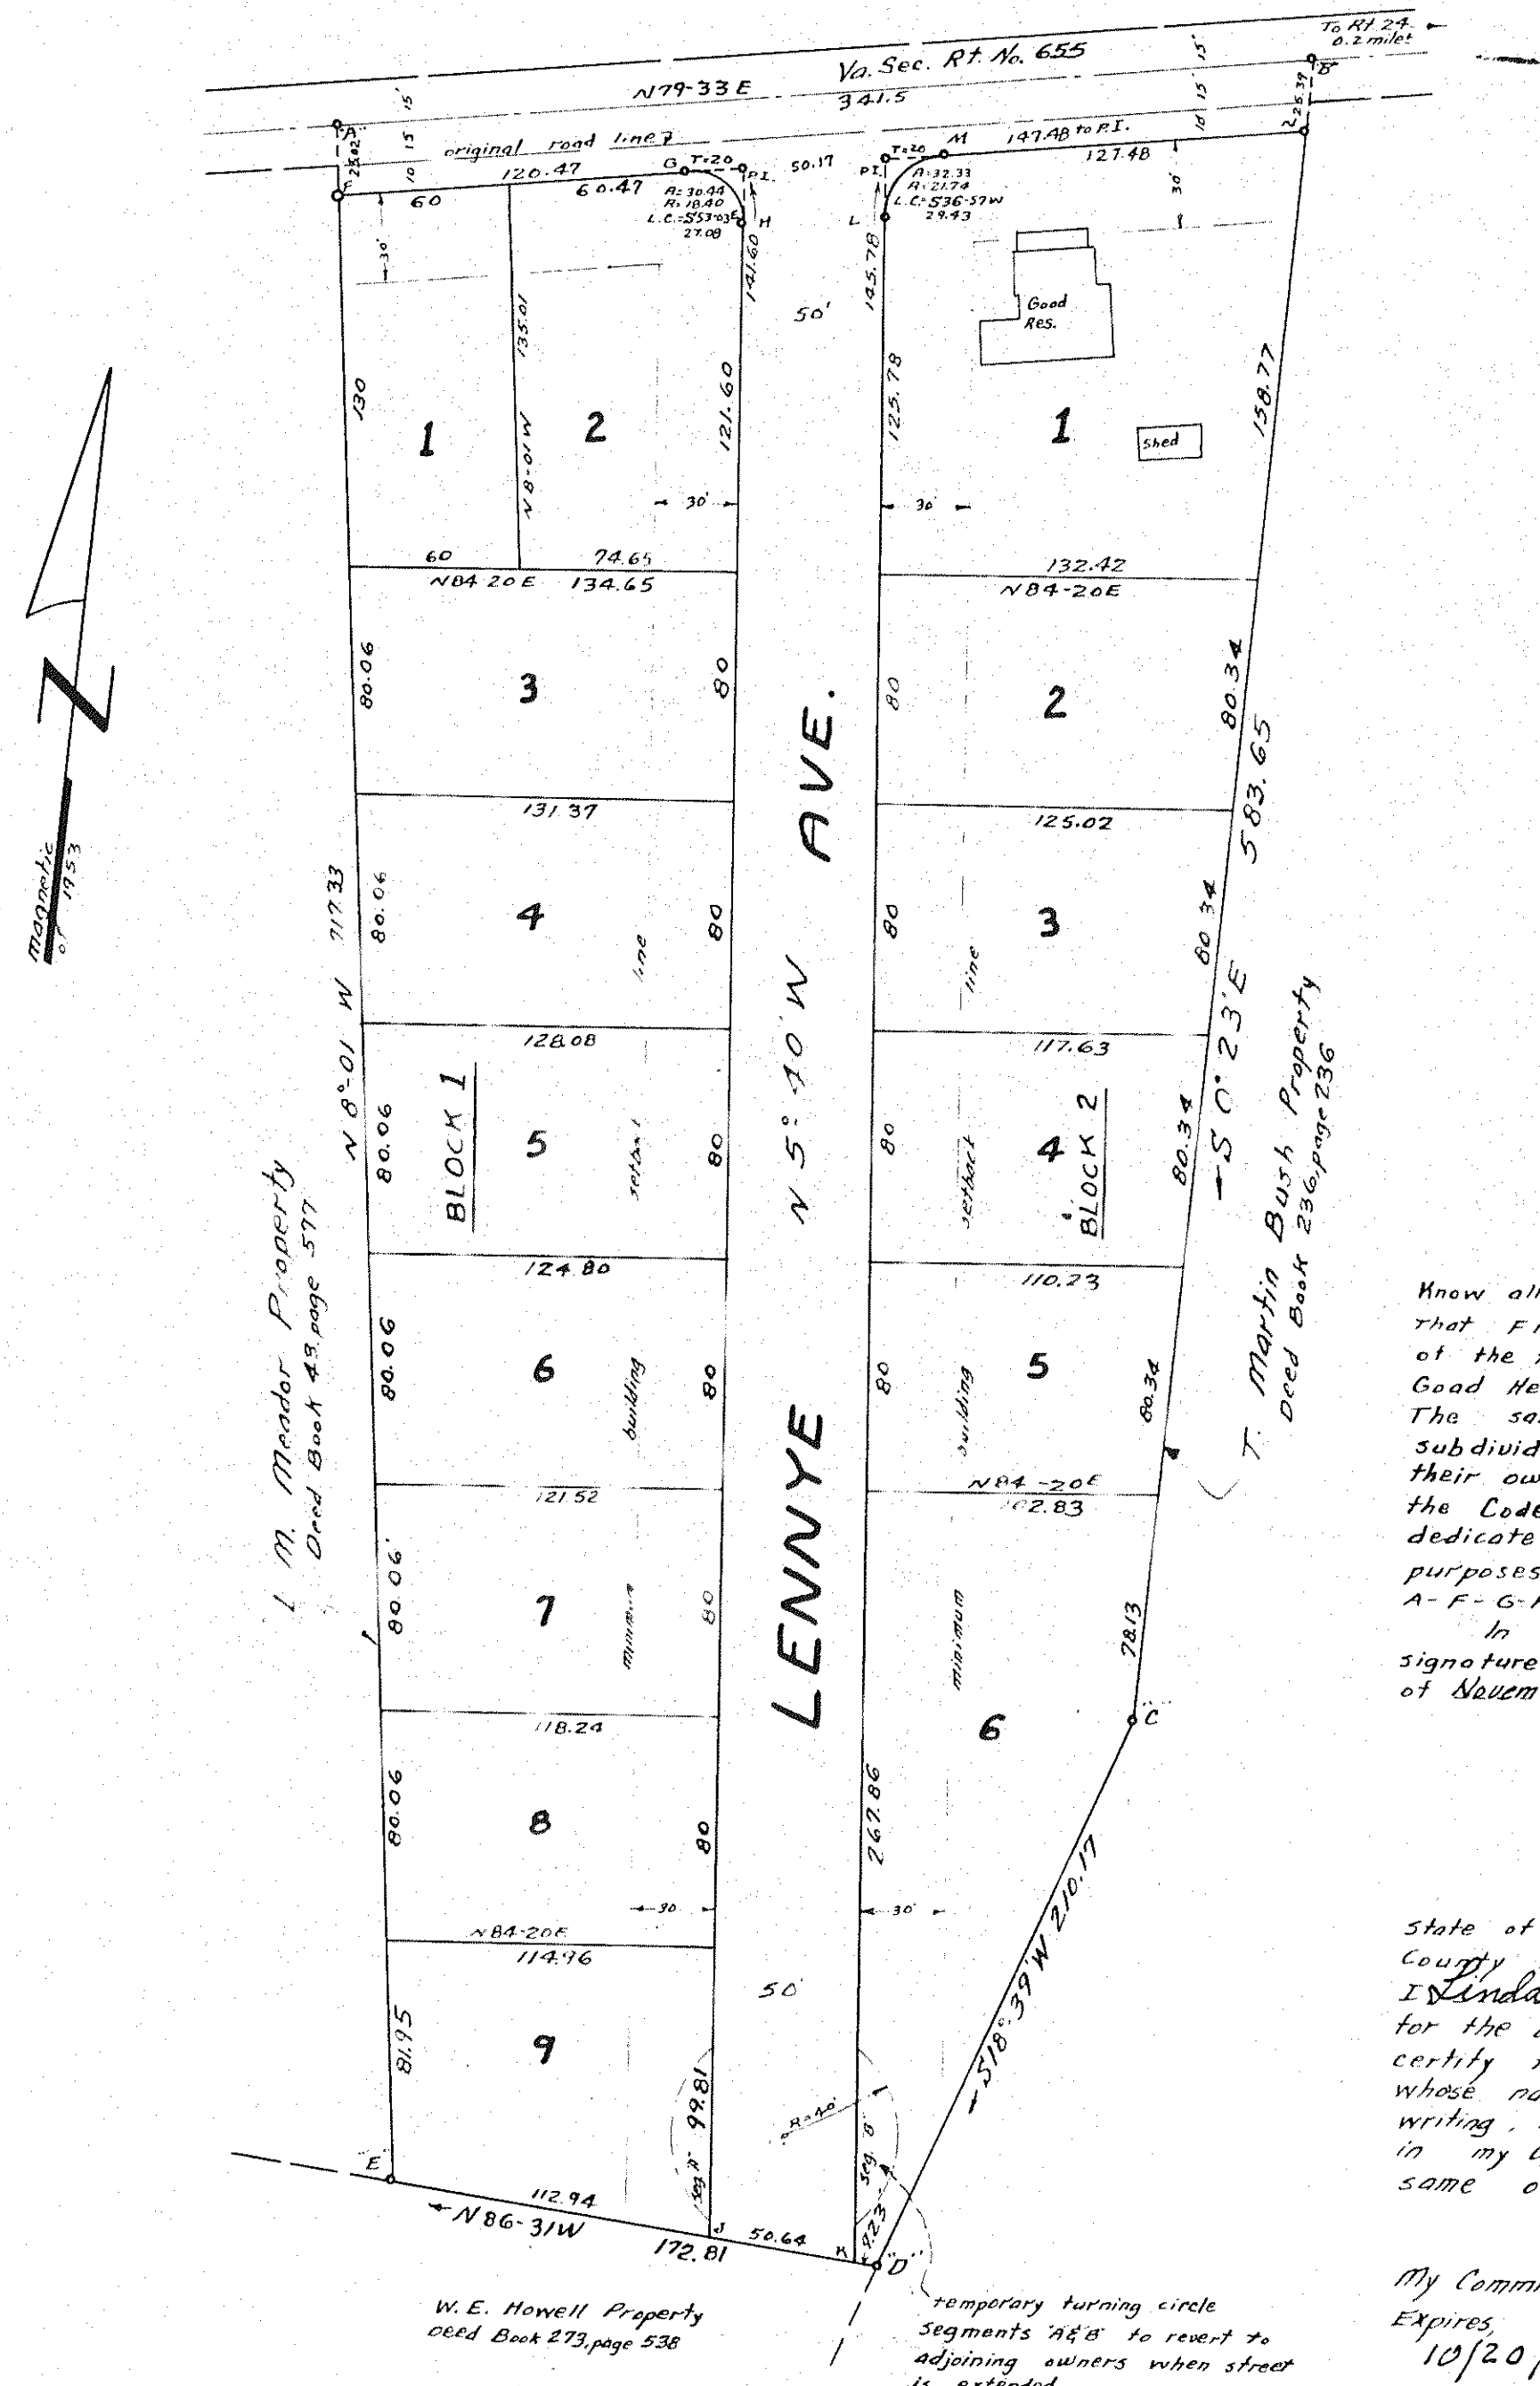

BOUNDARY DATA						
Cor.	Bearing	Distance	N	S	E	W
A-B	N 79° 33' E	341.50	61.95		335.03	
B-C	S 0° 23' E	583.65		583.64	3.78	
C-D	S 18° 39' W	210.17		199.14		67.77
D-E	N 06° 31' W	172.01	10.52			172.47
E-A	N 8° 01' W	717.33	710.31			100.13
Total			782.78	782.78	339.81	339.81

Know all men by these presents, to wit-
that Frank P. & Sarah Goad are the owners
of the tract of land shown hereon, known as
Goad Heights, bounded by corners A-B-C-D-E-A.
The said owners certify that they have
subdivided this land into lots entirely with
their own free will and accord as required by
the Code of Virginia. The said owners hereby
dedicate to County of Roanoke for street
purposes all that tract bounded by corners
A-F-G-H-J-K-L-M-N-B-A.
In witness whereof is hereby placed the
signatures of said owners on this 25th day
of November, 1953.
Frank P. Goad (SEAL)
owner
Sarah Goad (SEAL)
owner

State of Virginia
County of Roanoke
I, Linda L. Serrell, a Notary Public in and
for the aforesaid State and County, do hereby
certify that Frank P. Goad and Sarah Goad,
whose names are signed to the foregoing
writing, have personally appeared before me
in my County and State, and acknowledged the
same on this 25th day of November, 1953.

My Commission
Expires 10/20/56
Linda L. Serrell
Notary Public

APPROVED: M. H. Marley 12-5-53
Chairman of Roanoke County Board Date
APPROVED: Paul H. McDaniel 12-5-53
Sec'y of Roanoke County Planning Comm. Date
APPROVED: John H. Smith 11/25/53
Director of Public Works, Roanoke, Va. Date
APPROVED: J. R. Hildebrand Nov. 25, 1953
Agent for Roanoke City Planning Comm. Date

In the Circuit Court of Roanoke County, Va., this
map was presented and with the certificate of
acknowledgement thereto annexed, admitted to record
at 10 o'clock, A.M., on this 25th day of
September, 1954.
Teste: Ray K. Brown
Clerk