


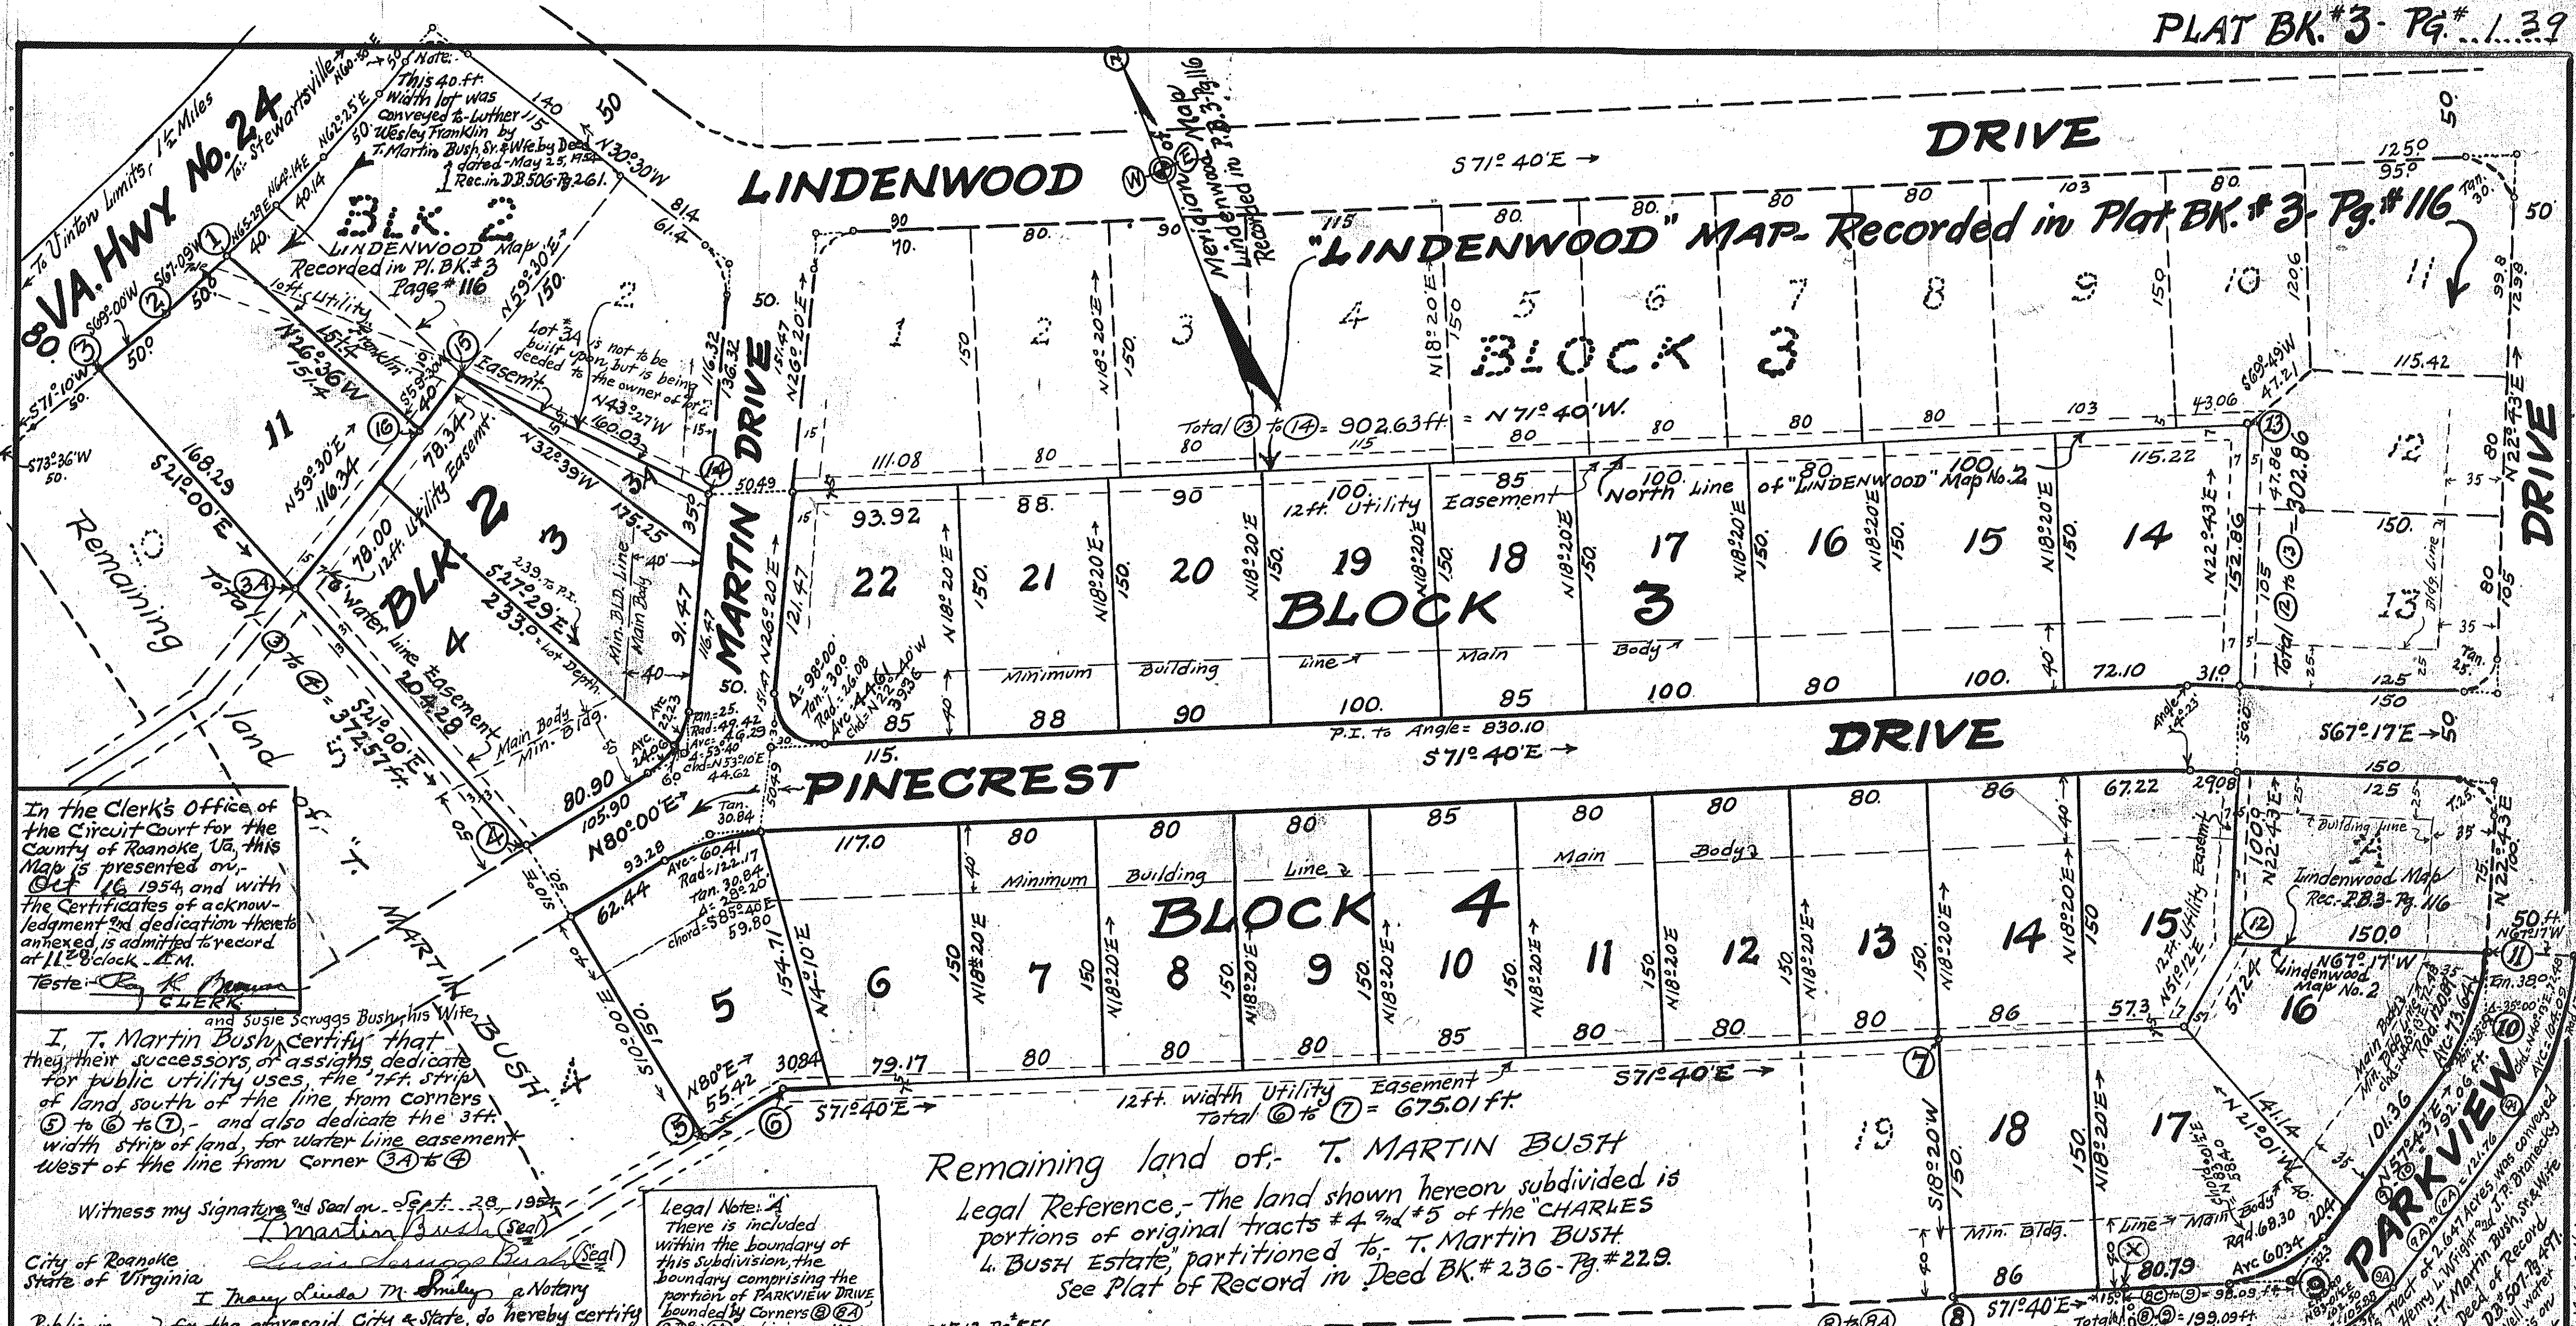

In the Clerk's Office of the Circuit Court for the County of Roanoke, Va., this Map is presented on, Oct 16, 1954, and with the Certificates of acknowledgment and dedication thereto annexed is admitted to record at 11:00 clock A.M.

Teste: *Ray K. Brown* CLERK

I, T. Martin Bush, certify that they, their successors or assigns, dedicate for public utility uses, the 77 ft. strip of land south of the line from corners ⑤ to ⑥ to ⑦, and also dedicate the 3 ft. width strip of land, for water line easement West of the line from corner ③A to ④.

Witness my Signature and Seal on Sept. 28, 1954.

T. Martin Bush (Seal)

City of Roanoke, State of Virginia

I, *Tracy Linda M. Smiley*, a Notary Public in and for the aforesaid City & State, do hereby certify that T. Martin Bush & Susie Scruggs Bush, whose names are signed to the foregoing writing dated Sept. 28, 1954, have personally appeared before me, in my said City and State, and acknowledged the same on Sept. 28, 1954.

My Commission Expires Jan. 15, 1957.

Tracy Linda M. Smiley Notary Public.






Legal Reference: The land shown hereon subdivided is portions of original tracts #4 and #5 of the "CHARLES L. BUSH ESTATE" partitioned to T. Martin Bush. See Plat of Record in Deed BK. #236-Pg. #229.

Remaining land of: T. MARTIN BUSH

