


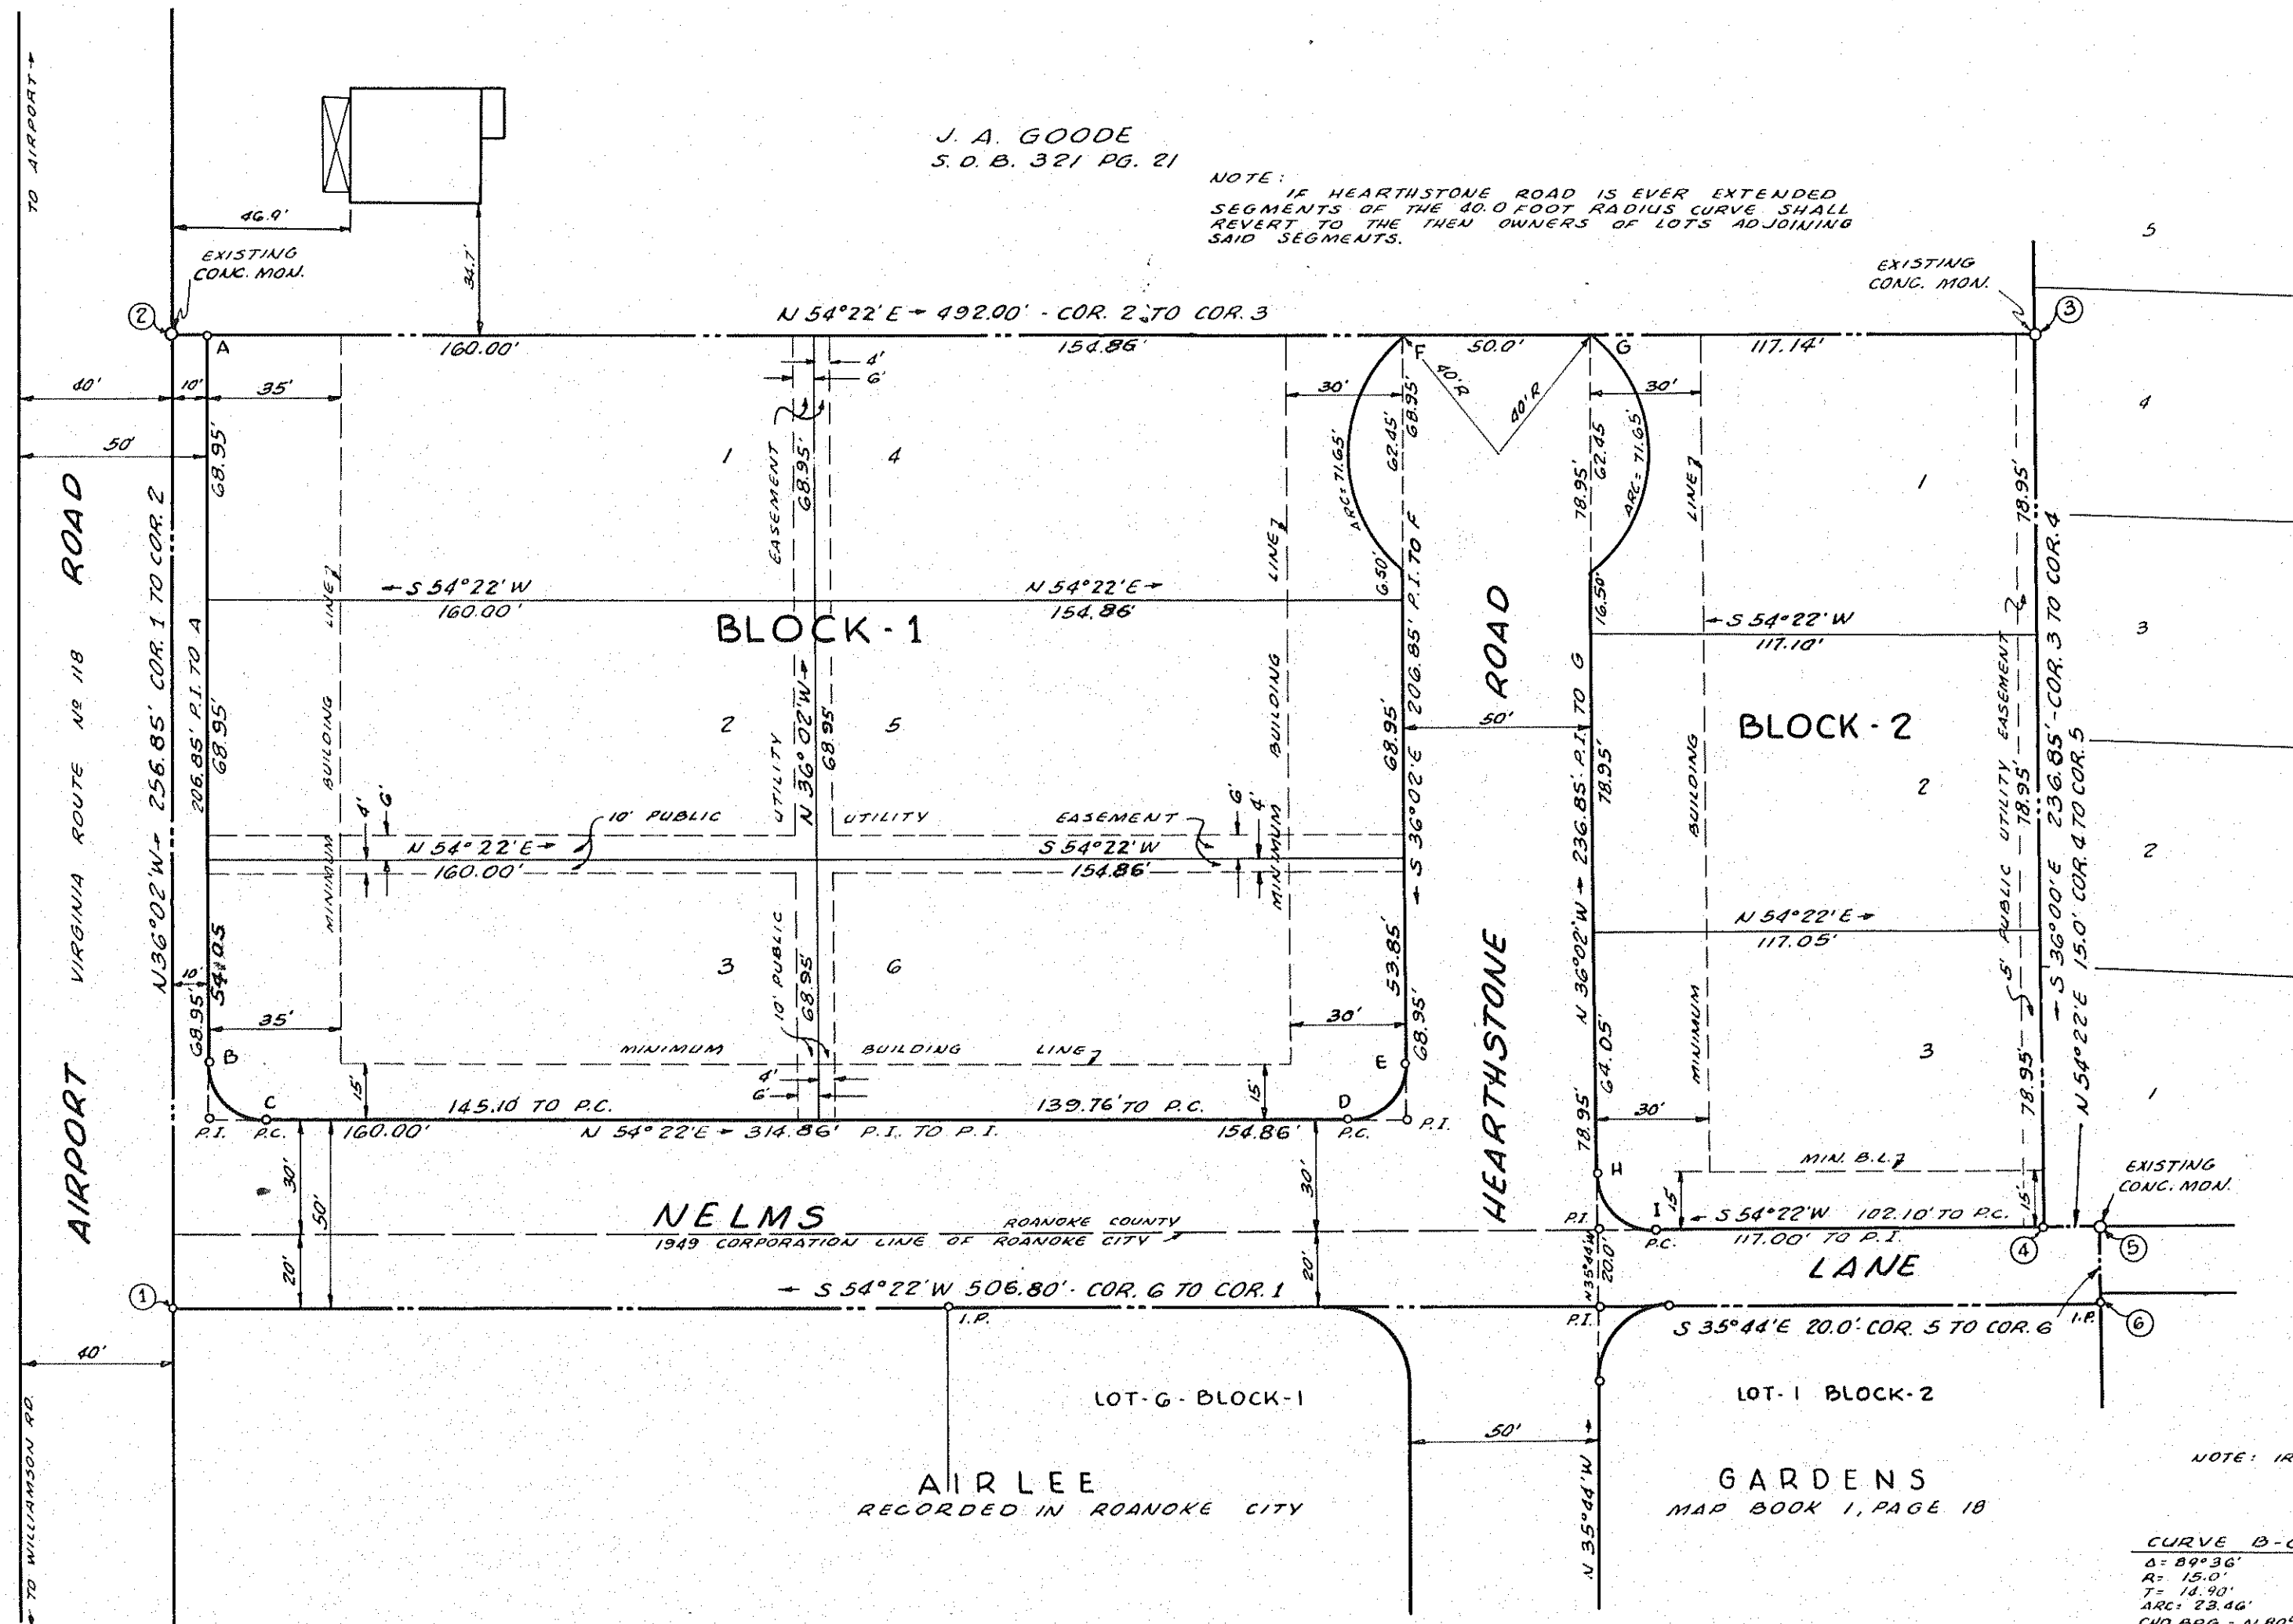

T = 14.90'	T = 15.10'	T = 14.90'
ARC = 23.46'	ARC = 23.67'	ARC = 23.46'
CHD. BEG. = N 80°50'W	CHD. BEG. = N 9°10'E	CHD. BEG. = N 80°50'W
CHORD = 21.14'	CHORD = 21.29'	CHORD = 21.14'

BOUNDARY LINE CALCULATIONS						
COR.	COR.	BEARING	DIST.	NORTH	SOUTH	EAST
1	2	N 36°02'W	256.85'	207.71		151.09
3	4	S 36°00'E	236.85'		191.02	139.24
5	6	S 35°40'E	20.00'		78.23	17.08
6	1	S 54°22'W	506.80'		295.26	411.81
		TOTALS	1527.50'	503.09	503.11	562.37

IN THE CLERK'S OFFICE OF THE CIRCUIT COURT FOR THE COUNTY OF ROANOKE, VIRGINIA, THIS MAP IS PRESENTED ON February 15, 1955, AND WITH THE CERTIFICATES OF ACKNOWLEDGEMENT AND DEDICATION THERETO ANNEXED IS ADMITTED TO RECORD AT 11:41 O'CLOCK P.M.

TESTE:
ROY K. BROWN, CLERK
BY 14. 2-10-55 DEPUTY CLERK

APPROVED:
R. C. Brown DATE 2-10-55
SECRETARY OF ROKE COUNTY PLANNING COMMISSION
H. C. Brown DATE 2-10-55
CHAIRMAN OF ROKE COUNTY BOARD OF SUPERVISORS
H. C. Brown DATE 2-11-55
CITY ENGINEER OF ROANOKE, VIRGINIA
J. R. Hildebrand DATE Feb. 12, 1955.
AGENT FOR ROANOKE CITY PLANNING COMMISSION

KNOW ALL MEN BY THESE PRESENTS, TO WIT:
THAT DEWEY R. ROBERTSON AND FRANCES K. ROBERTSON, HUSBAND AND WIFE, ARE THE OWNERS OF THE LAND SHOWN HEREON BOUNDED BY OUTSIDE CORNERS 1, 2, 