


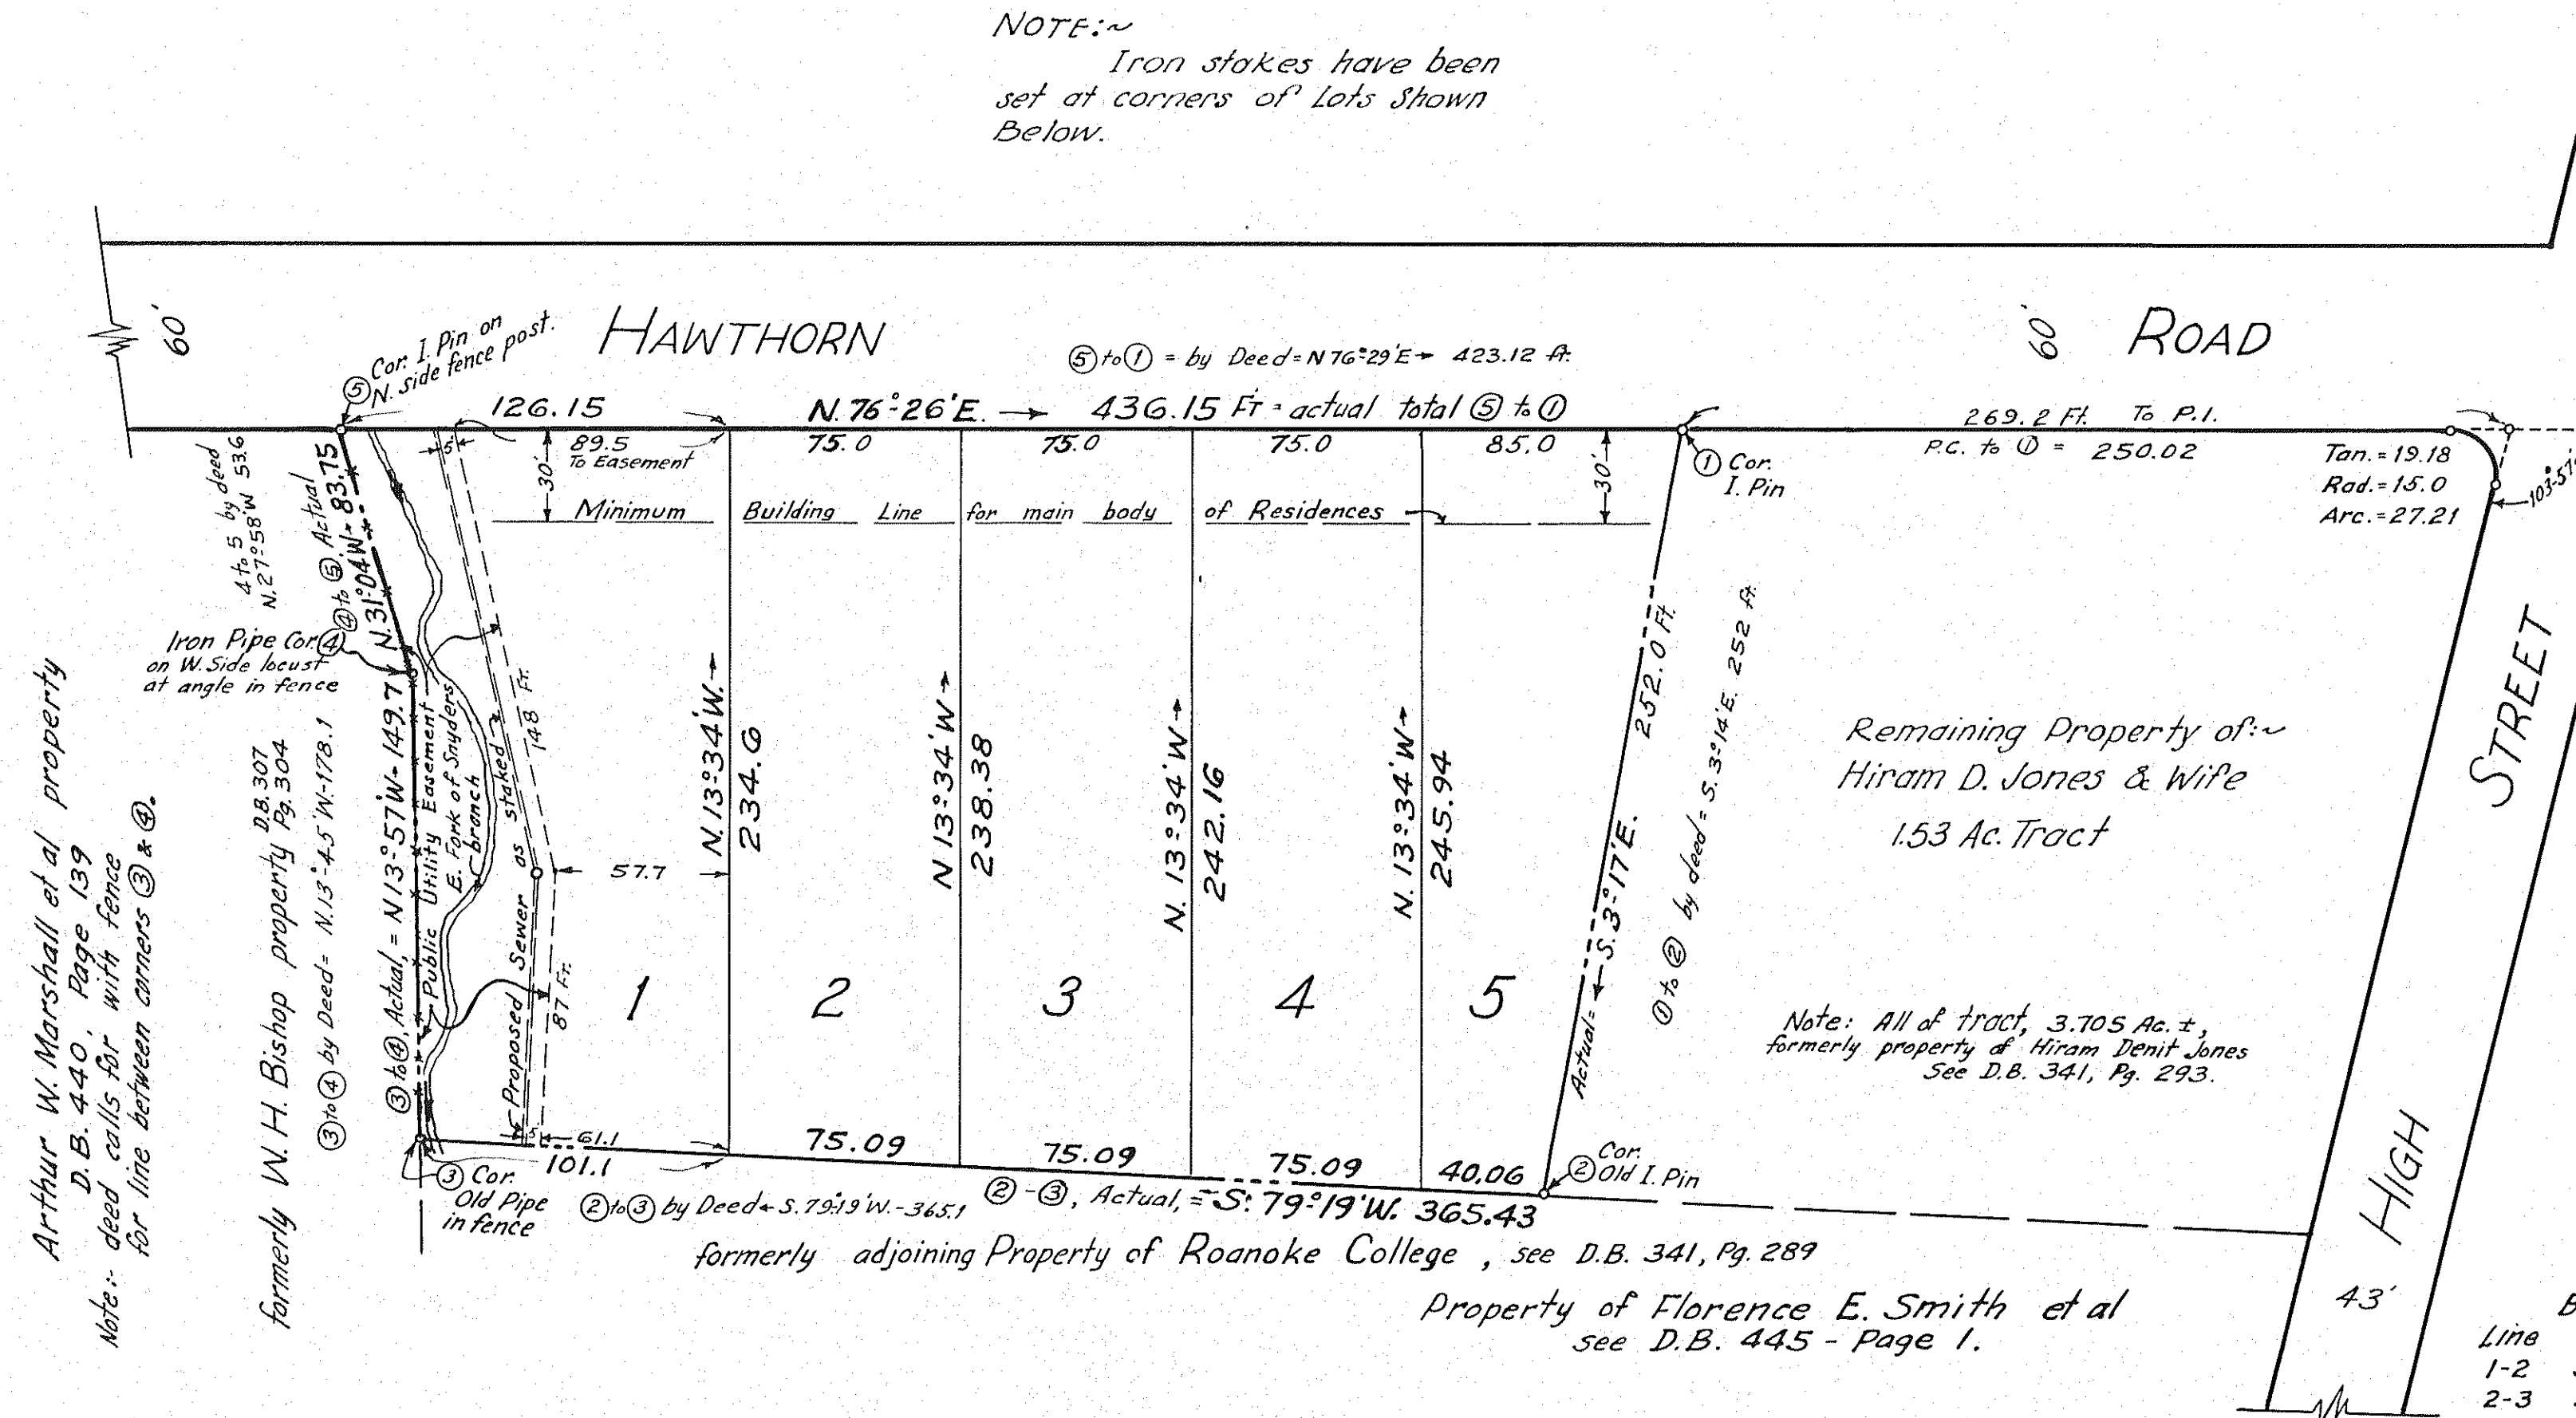

Meridian of  
General Map  
Town of Salem  
Sheet 76

Know All Men By These Presents To Wit:-

That Gertrude E. Bayse is the owner of the land, bounded by corners 1-2-3-4-5-1 inclusive, shown hereon.

The said owner certifies that on her own behalf and for and on account of her heirs, successors, devisees, and assigns, specifically release the Town of Salem from any and all claim or claims for damages which such owners, her heirs, successors, devisees and assigns, may or might have against the Town of Salem by reason of establishing proper grade lines on and along such streets and alleys as shown on the plat of the land subdivided (or such changed streets or alleys as may be agreed upon in the future) and by reason of doing necessary grading, cutting, or filling for the purpose of placing such streets and alleys upon the proper grade as may, from time to time, be established by said Town, and said Town shall not be required to construct any retaining wall or walls, along the streets and alleys and property lines thereof.

The said owner further certifies that she has subdivided this land into the lots as shown hereon, entirely with her own free will and consent, as required by the 1950 Code of Virginia, under Section 15-797, thereto applying.

In witness whereof, are hereby placed the signature and Seal of the said owner on February 28, 1955.

Gertrude E. Bayse (Seal)

City of Roanoke  
State of Virginia

I, Maury Linda M. Smiley, a Notary Public, in and for the aforesaid City and State, do hereby certify that Gertrude E. Bayse whose name is signed to the foregoing writing dated, February 28, 1955, has personally appeared before me, in my said City and State on this 28 day of February, 1955, and acknowledged the same.

My Commission expires - January 15, 1957.

Maury Linda M. Smiley, Notary Public.

In the Clerk's Office of the Circuit Court for the County of Roanoke, Va., this Map is presented on March 10th 1955, and with the certificate of acknowledgement, thereto annexed, is admitted to Record at 11:10 o'clock A.M.

Teste:- Roy K. Brown Clerk.

Approved:-

F. A. Spiggle Mar. 5, 1955  
Acting - Executive Secretary Town of Salem  
Planning Commission Date

F. A. Spiggle Mar. 5, 1955  
Town Engineer for Salem, Virginia Date

MAP  
of  
**HAWTHORN PARK**  
Property of

GERTRUDE E. BAYSE

Located:-

South side of Hawthorn Road, West of High Street.

TOWN OF SALEM  
ROANOKE COUNTY, VIRGINIA

By:- C. B. Malcolm & Son  
VA. STATE CERTIFIED ENGINEERS  
N.B. R.M. 2-55

Date: Feb. 28, 1955

Scale: 1" = 50'