

Know all men by these presents, to wit-
That Wilma K. Bush is the owner of the
tract of land shown hereon. The said
owners certifies that she has subdivided
the same into lots as shown hereon
entirely with her own free will and accord
as required by the Code of Virginia, Sec. 15-777.
The said owner hereby dedicates to the
County of Roanoke parcels "A" & "B" for
street widening as shown hereon in
fee simple. In witness whereof is hereby
placed the signature of said owner on this
12th day of April, 1955.

Wilma K. Bush
owner

State of Virginia
County of Roanoke
I, Paul B. Matthews, a Notary Public
in and for the aforesaid State and County
do hereby certify that Wilma K. Bush
whose name is signed to the foregoing
writing, has personally appeared before
me and acknowledged the same in my
State and County, on this 12th day of
April, 1955.

My Commission
Expires, 4-4-1959 Paul B. Matthews
Notary Public



SUBDIVISION FOR
WILMA K. BUSH

SITUATE NEAR LAKESIDE
ROANOKE COUNTY
VA.

Scale: 1"=60' April 16, 1955

By: T.P. Parker
State Certified Engineer

Legal Reference:
Deed Book 307, page 41

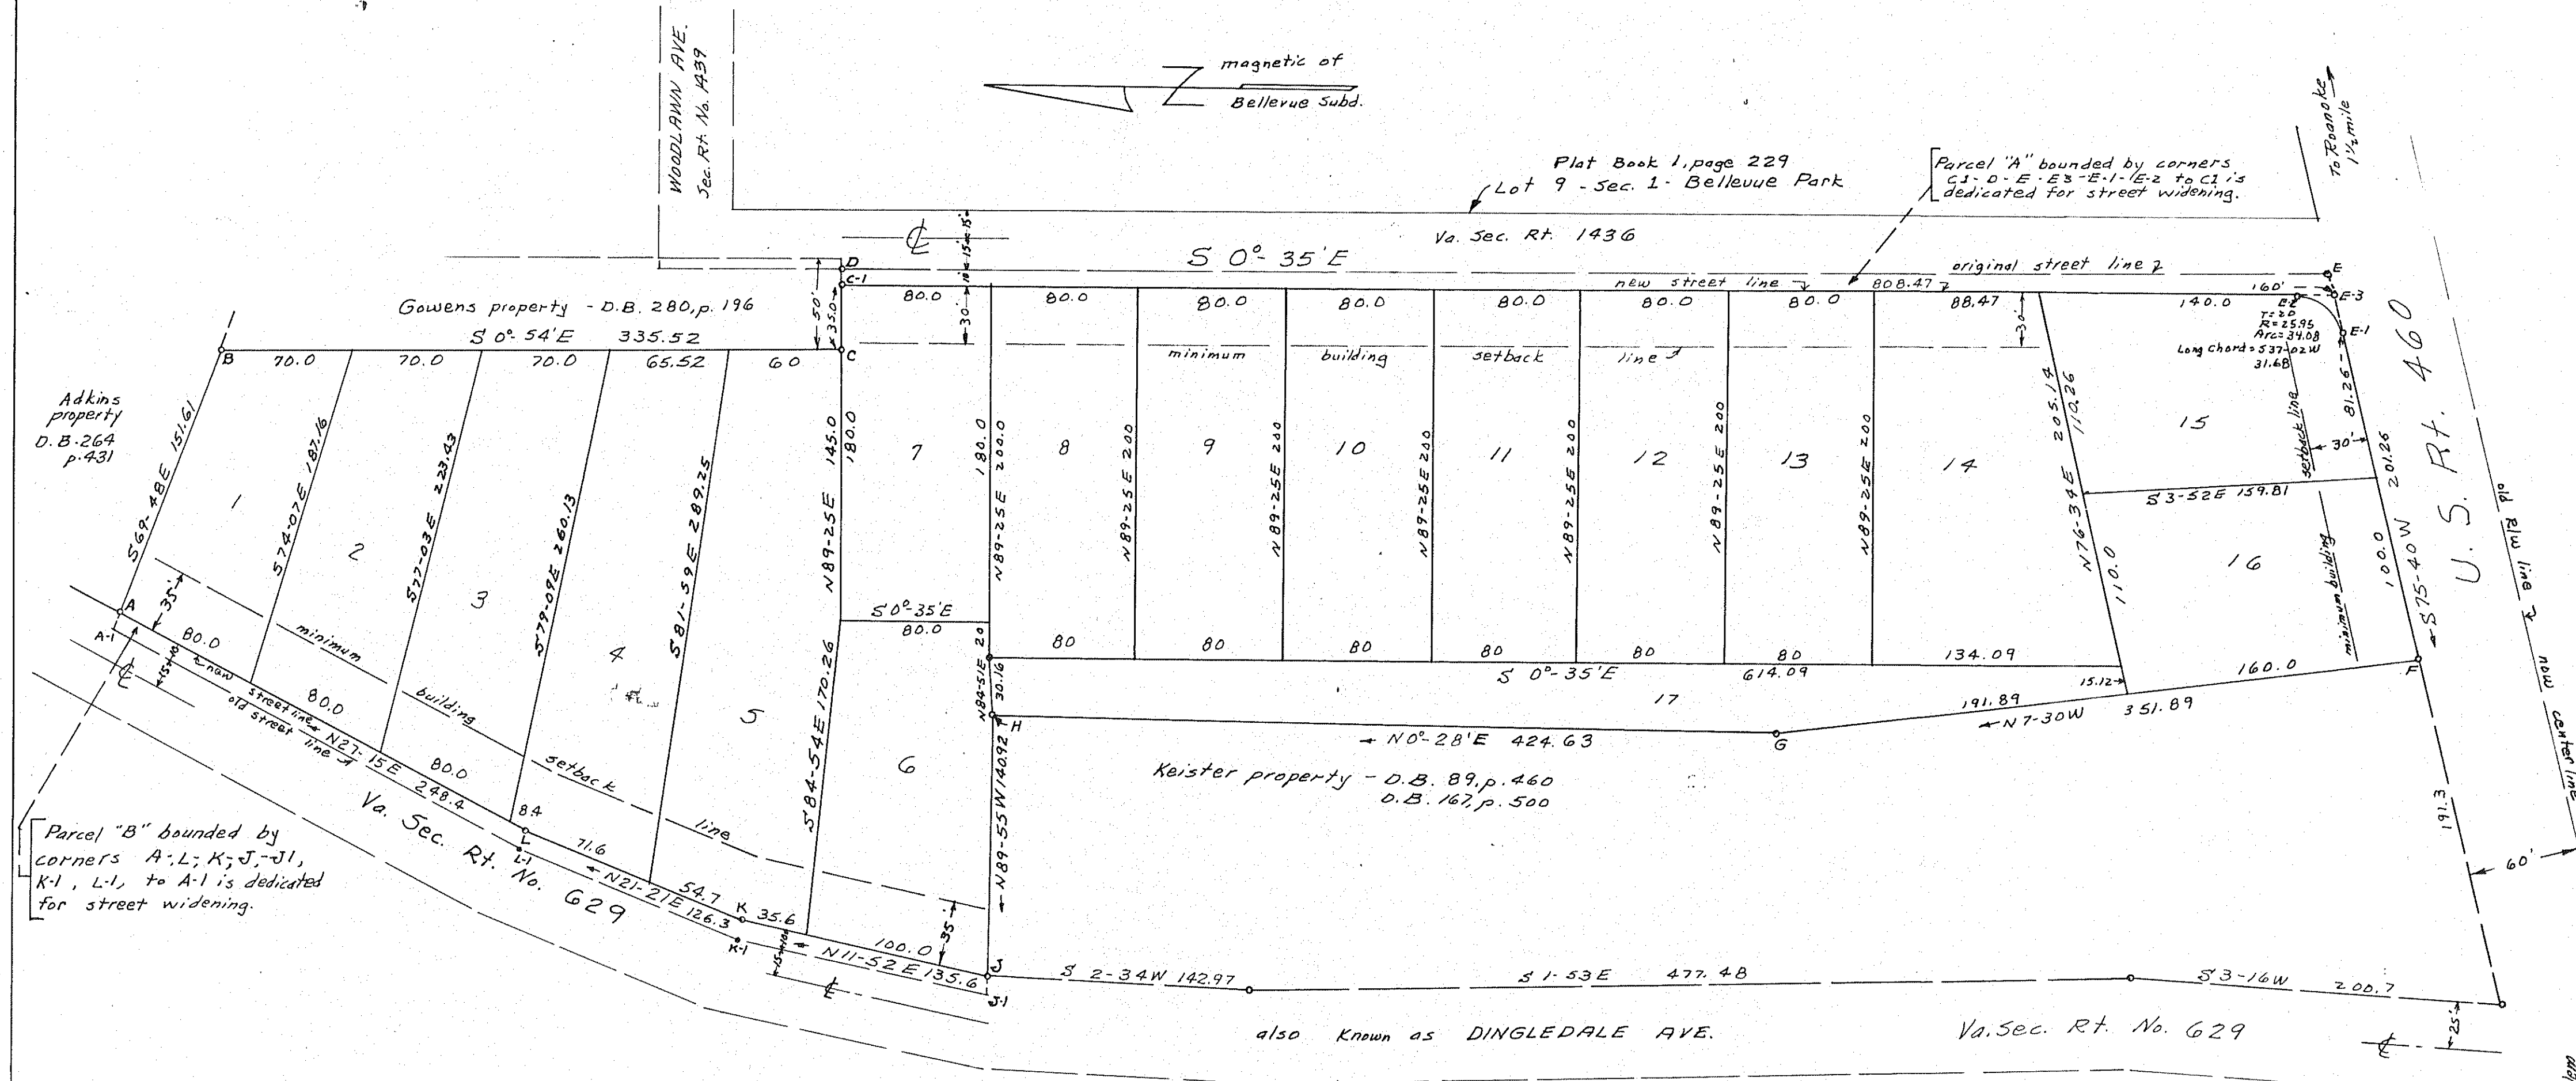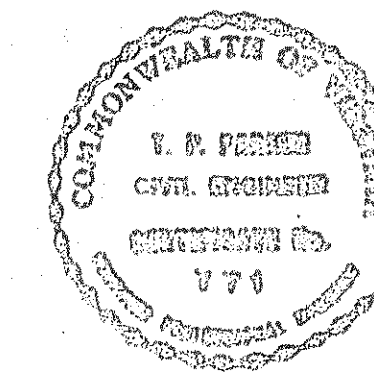

BOUNDARY DATA						
Cor.	Bearing	Dist.	N	S	E	W
A-B	S 69° 48' E	151.61		52.35	142.29	
B-C	S 0° 54' E			335.48	5.26	
C-D	N 89° 25' E	35.0	0.36		35.00	
D-E	S 0° 35' E	808.47		808.43	8.23	
E-F	S 75° 40' W	201.26		49.82		194.99
F-G	N 7° 30' W	351.89	348.88			45.94
G-H	N 0° 28' E	424.63			3.50	
H-I	N 89° 55' W	140.92	0.20			140.92
I-J	N 11° 52' E	135.6	132.70		27.88	
J-K	N 21° 21' E	126.3	117.63		45.98	
K-L	N 27° 15' E	288.4	220.83		113.23	
L-A	T 81° 15' S	1245.72	1246.08	381.87	381.85	

Approved: W. C. Smith 4/15/55
Chairman of Board of
Superiority - Roanoke County

Approved: Paul B. Matthews 4/15/55
Secy. of Roanoke County - date
Planning Commission

Approved: H. Clatus Boyles 4/25/55
City Engineer - date
Roanoke, Va.

Approved: J. R. Hildebrand 4/25/55
Agent for Roanoke City - date
Planning Commission

In the Clerk's Office for the
Circuit Court of Roanoke County,
Va., this map was presented and
with the certificate of acknowledg-
ment thereto annexed, admitted
to record at 12 o'clock Noon, M.
on this 9th day of May, 1955.

Teste: Ray K. Brown
Clerk