


BOUNDARY CALCULATIONS 2527 ACRES									
TABLE No. 1									
LINE	BEARING	DIST.	N.	S.	E.	SIN			
1-2	N. 68° 15' E.	399.20	147.92		370.79				
2-3	N. 67° 45' E.	678.38	257.06		628.35				
3-4	S. 74° 53' E.	543.00		141.60	524.22				
4-5	S. 12° 13' E.	89.00		86.99	18.83				
5-6	S. 05° 16' W.	261.78		261.79		1.22			
6-7	S. 03° 25' W.	40.00		40.00		0.28			
7-8	S. 12° 07' W.	87.27		85.33		18.32			
8-9	S. 1° 52' W.	80.06		80.03		2.60			
9-10	S. 8° 33' W.	96.71		95.35		14.37			
10-11	N. 88° 17' W.	31.00	0.73		30.78				
11-12	S. 71° 23' W.	726.00		295.61	877.57				
12-13	N. 34° 09' W.	29.86	24.70		16.76				
13-14	N. 27° 30' W.	40.00	35.77		18.77				
14-15	N. 50° 15' W.	15.00	28.76		34.59				
15-16	S. 88° 00' W.	20.00		2.09	19.88				
16-17	N. 56° 41' W.	37.21	20.44		31.08				
17-18	N. 67° 15' W.	52.00	18.91		48.62				
18-19	N. 66° 00' W.	75.00	30.50		68.51				
19-20	N. 33° 42' W.	35.29	29.36		19.58				
20-21	N. 40° 00' W.	18.00	13.78		11.56				
21-22	N. 74° 17' W.	42.75	11.58		41.15				
22-23	N. 54° 15' W.	58.00	33.88		47.06				
23-24	N. 28° 30' W.	15.00	13.18		7.16				
24-25	N. 7° 33' W.	66.08	65.50		8.68				
25-26	N. 33° 40' E.	38.00	31.63		21.08				
26-27	N. 26° 00' W.	75.02	67.42		32.88				
27-28	N. 36° 15' W.	44.54	37.53		27.51				
28-29	N. 78° 15' W.	15.00	3.05		14.69				
29-30	N. 21° 00' W.	65.00	60.67		23.28				
30-31	N. 57° 33' W.	61.64	33.07		52.01				
31-32	N. 51° 00' W.	85.95	54.09		66.80				
32-1	N. 21° 45' W.	75.00	69.65		27.78				
TOTALS =		4228.64	1088.58	1088.50	1563.27	1563.31			

CURVE DATA									
CHORD									
CURVE	LOT	BLK	ANGLE	TAN	RAD	ARC	BEARING	DIST	
1A	2	1	90° 00'	30	30	47.12	S23° 22' W	42.43	
2A	1	2	90° 00'	30	30	47.12	N66° 38' W	42.43	
2B	10	2	8° 36'	1504	200	30.00	S72° 03' W	30.00	
2C	10	2	86° 54'	30.00	3161	48.03	N32° 54' E	41.26	
3A	1	3	64° 17'	1947	3100	34.76	N42° 41' W	32.98	
3B	3	3	90° 00'	42.43	60	94.25	N29° 50' W	84.85	
3B	4	3	93° 36'	5.04	60	10.05	N70° 02' W	10.00	
3B	5	3	56° 32'	32.26	60	59.20	N36° 58' W	56.83	
3B	6	3	23° 52'	12.68	60	35.00	N3° 14' E	24.81	
3C	3	3	33° 47'	21.26	70	41.28	N12° 43' W	40.68	
3C	8	3	16° 53'	10.39	70	20.64	N6° 43' E	20.56	
3C	9	3	16° 53'	10.39	70	20.64	N10° 10' W	20.56	
4A	1	4	84° 13'	27.11	30	44.10	S69° 39' E	40.23	
4B	4	4	52° 02'	146.43	300	172.45	S53° 33' E	263.18	
4B	3	4	7° 38'	20.01	300	40.03	S31° 21' E	40.00	
4B	4	4	13° 24'	35.24	300	70.14	S41° 52' E	70.00	
4B	5	4	13° 24'	35.24	300	70.14	S55° 16' E	70.00	
4B	6	4	13° 24'	35.24	300	70.14	S68° 40' E	70.00	
4B	7	4	4° 12'	11.00	300	22.00	S77° 28' E	21.98	
4C	10	4	42° 12'	77.17	200	147.31	S58° 28' E	144.00	
4C	9	4	3° 53'	6.78	200	13.58	S71° 37' E	13.55	
4C	10	4	38° 19'	69.48	200	133.79	S56° 31' E	131.31	
5A	1	5	95° 47'	44.27	40	66.88	N20° 22' E	59.36	
5B	10	5	37° 25'	50.80	150	91.96	N86° 25' E	96.23	
5C	12	5	90° 00'	40	40	62.83	S29° 50' E	56.57	
5D	24	5	52° 35'	39.52	80	73.42	S41° 27' W	70.87	
5E	18	5	57° 19'	112.75	206.3	206.38	S39° 05' W	197.88	
5E	18	5	18° 03'	32.77	206.3	6500	S58° 43' W	64.72	
5E	17	5	18° 03'	32.77	206.3	6500	S40° 40' E	64.72	
5E	16	5	21° 13'	38.64	206.3	76.38	S21° 02' W	75.96	
5F	16	5	90° 00'	30	30	47.12	S55° 20' W	42.43	
5G	15	5	52° 02'	122.02	250	22.724	N53° 33' W	219.32	
5G	14	5	22° 55'	50.67	250	100	N68° 06' W	99.33	
5G	13	5	22° 55'	50.67	250	100	N45° 11' W	99.33	
5G	13	5	6° 12'	13.54	250	27.04	N30° 38' W	27.04	
6A	6	6	42° 12'	96.47	250	184.13	N58° 28' W	180.00	
6A	7	6	4° 38'	10.11	250	20.22	N39° 41' W	20.21	
6A	6	6	16° 02'	35.21	250	70.30	N50° 01' W	69.73	
6A	1	6	21° 32'	47.54	250	93.91	N68° 46' W	93.41	
6B	1	6	90° 00'	30	30	47.12	N34° 34' W	42.43	
6C	6	6	57° 19'	85.42	156.3	156.36	N39° 05' E	149.92	
6C	1	6	42° 39'	61.02	156.3	116.36	N31° 45' E	113.68	
6C	2	6	14° 40'	20.11	156.3	4000	N60° 25' E	39.90	
6D	8	6	93° 38'	31.97	30	49.03	S65° 26' E	43.75	
6D	1	3	115° 40'	20.00	12.58	25.40	N47° 17' E	21.30	

Preliminary map of this subdivision approved by County Officials Mar 31, 1955 and by City Officials Mar 23, 1955.

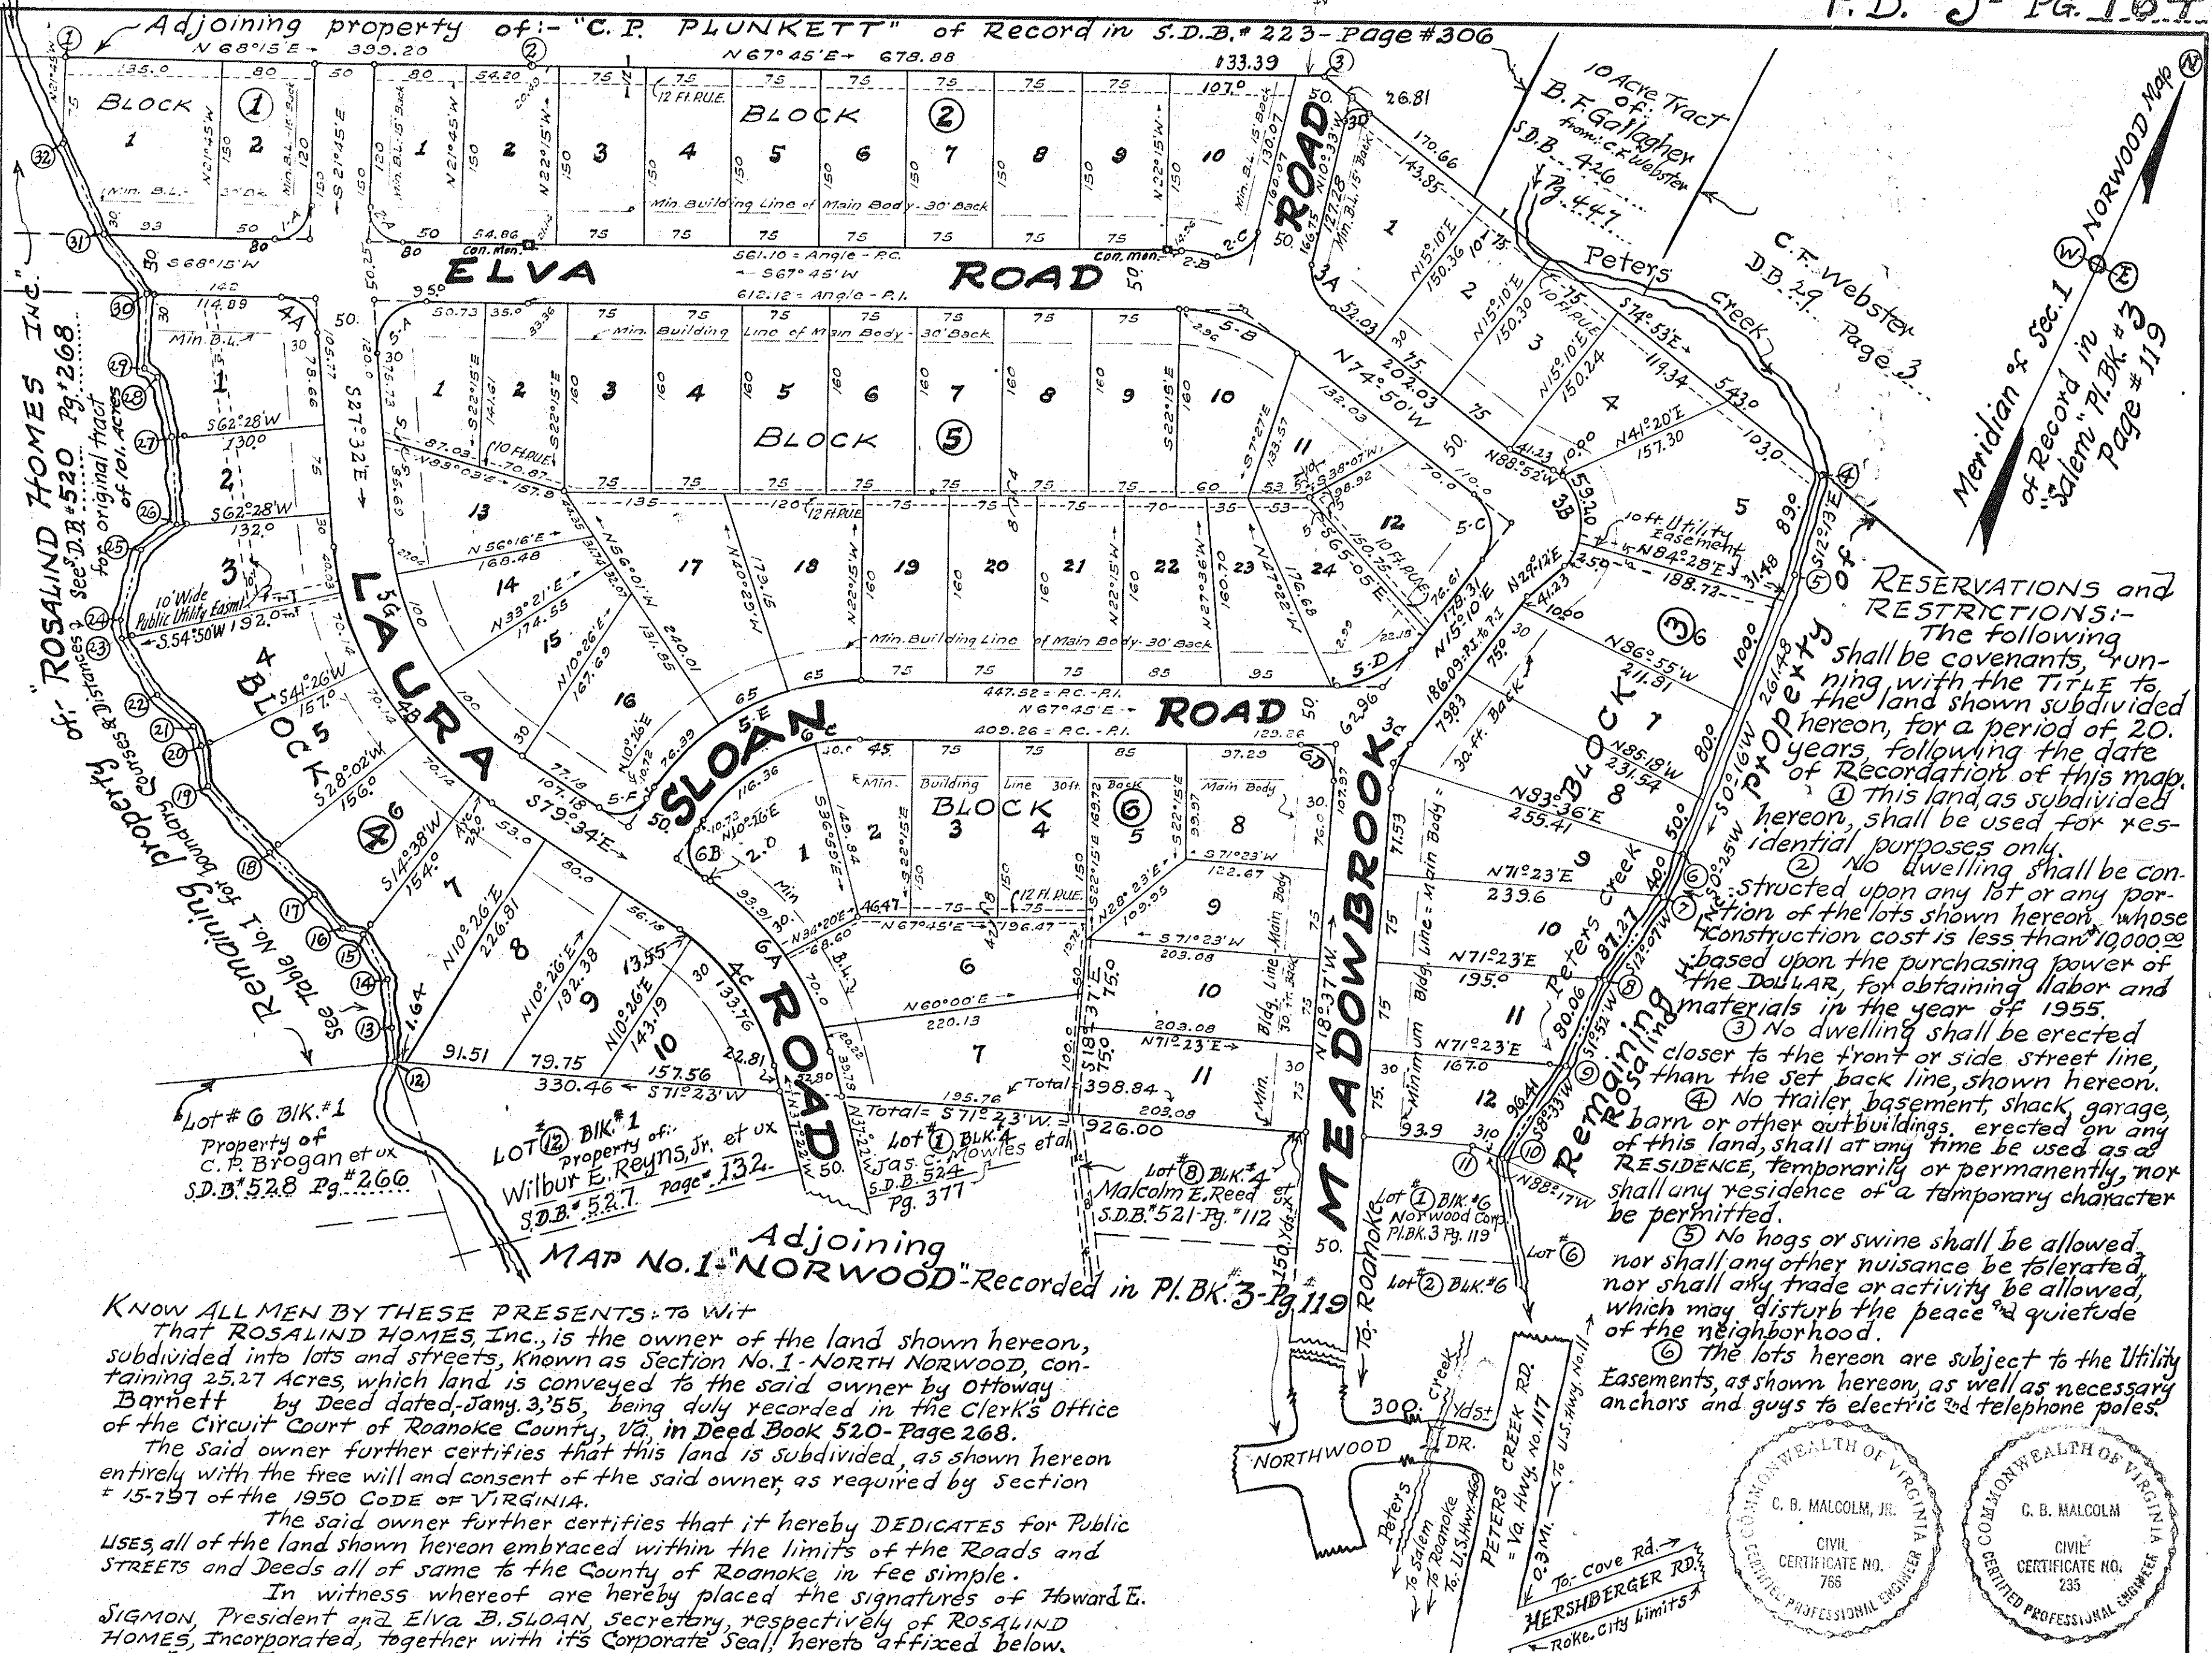

KNOW ALL MEN BY THESE PRESENTS: That ROSALIND HOMES, Inc., is the owner of the land shown hereon, subdivided into lots and streets, known as Section No. 1-NORTH NORWOOD, containing 25.27 Acres, which land is conveyed to the said owner by Ottaway Barnett by Deed dated Jan'y 3, 1955, being duly recorded in the Clerk's Office of the Circuit Court of Roanoke County, Va., in Deed Book 520-Page 268.

The said owner further certifies that this land is subdivided, as shown hereon entirely with the free will and consent of the said owner, as required by Section 15-797 of the 1950 CODE OF VIRGINIA.

The said owner further certifies that it hereby DEDICATES for Public USES all of the land shown hereon embraced within the limits of the Roads and STREETS and Deeds all of same to the County of Roanoke in fee simple.

In witness whereof are hereby placed the signatures of Howard E. SIGMON, President and ELVA B. SLOAN, Secretary, respectively of ROSALIND HOMES, Incorporated, together with its Corporate Seal, hereto affixed below, on June 15, 1955.

Howard E. Sigmon, President of ROSALIND HOMES, Incorporated.
Elva B. Sloan, Secretary of ROSALIND HOMES, Incorporated.

State of Virginia }
City of Roanoke } To Wit
I, MARY LINDA M. SMILEY, a Notary Public in and for the aforesaid City and State, do hereby certify that Howard E. SIGMON and ELVA B. SLOAN, whose names are signed to the above writing dated June 15, 1955, have each personally appeared before me, in my said City and State, and acknowledged the same on June 15, 1955.

My Commission expires Jan'y 15, 1957. - Mary Linda M. Smiley, Notary Public.

In the Clerk's Office of the Circuit Court for the County of Roanoke, Va., this Map is presented on June 22, 1955, and with the certificates of acknowledgment and dedication, thereto annexed, is admitted to Record at 3:30 o'clock P.M.

Teste: Roy K. Brown, CLERK.

APPROVED:-

Paul B. Matthews
Secretary of Roanoke County Planning Commission.

Date: 6-20-55

W. H. Hildebrand
Chairman of Board of Supervisors of Roanoke County.

Date: 6-20-55

H. C. Broussard
City Engineer of Roanoke, Va.

Date: June 21, 1955

J. R. Hildebrand
Agent for Roanoke City Planning Commission.

Date: June 20, 1955

MAP OF SECTION No. 1 NORTH NORWOOD

PROPERTY OF:-


Rosalind Homes, Incorporated

Situate to the West of Peters Creek Rd. Near West Limits of Roanoke City

Roanoke County, Va.

By: - C. B. Malcolm & Son.

Date: June 14, 1955. Va. State Cert. Engrs. Scale 1"=100'

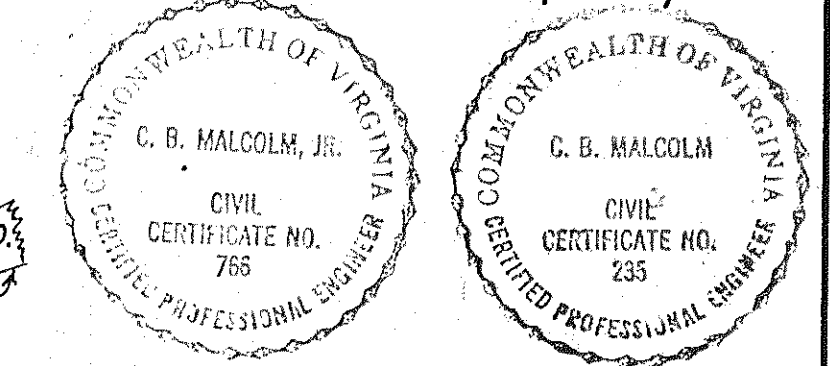

Curve 3D added after Map approved - as directed by City Engineers Office