


MAP OF
CRAIG VILLAGE

OWNED BY C. R. WHIPPLE
LOCATED IN TOWN OF SALEM AND ROANOKE COUNTY
VIRGINIA

Scale: 1" = 50' June 22, 1955

By: T. P. Parker
State Certified Engineer

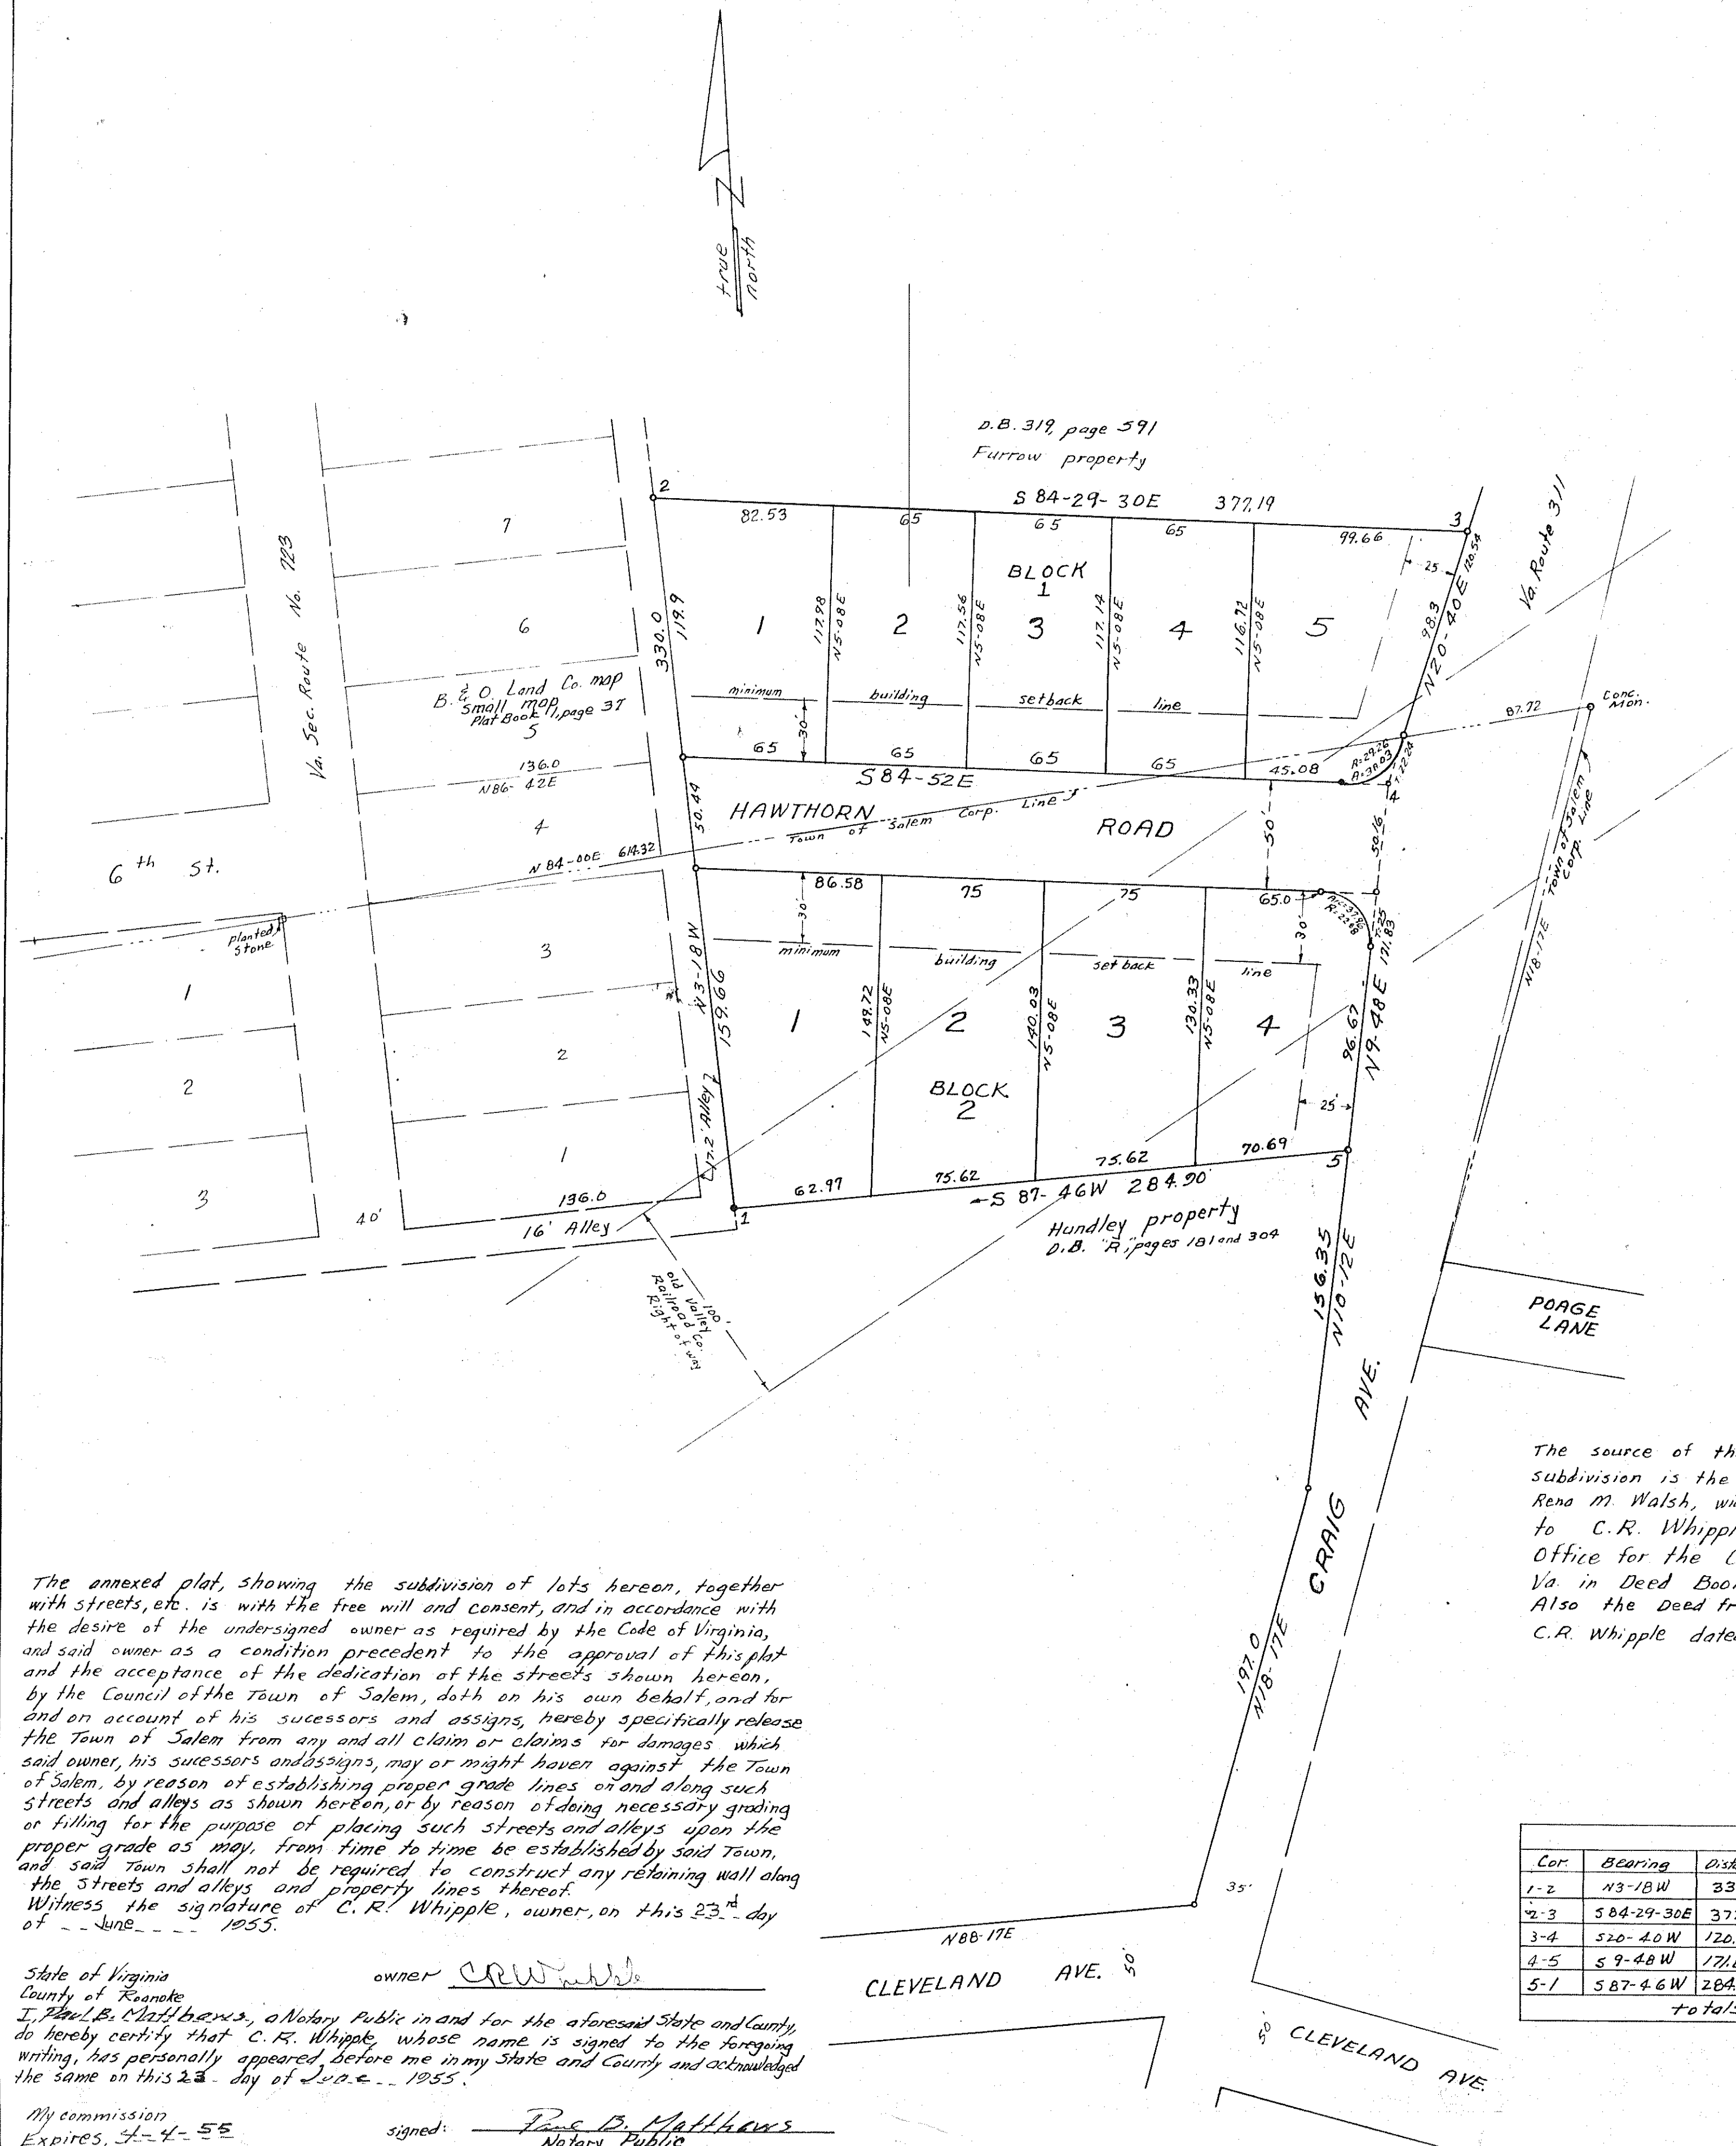

The annexed plat, showing the subdivision of lots hereon, together with streets, etc. is with the free will and consent, and in accordance with the desire of the undersigned owner as required by the Code of Virginia, and said owner as a condition precedent to the approval of this plat and the acceptance of the dedication of the streets shown hereon, by the Council of the Town of Salem, doth on his own behalf, and for and on account of his successors and assigns, hereby specifically release the Town of Salem from any and all claim or claims for damages which said owner, his successors and assigns, may or might have against the Town of Salem, by reason of establishing proper grade lines on and along such streets and alleys as shown hereon, or by reason of doing necessary grading or filling for the purpose of placing such streets and alleys upon the proper grade as may, from time to time be established by said Town, and said Town shall not be required to construct any retaining wall along the streets and alleys and property lines thereof.

Witness the signature of C. R. Whipple, owner, on this 23rd day of June, 1955.

State of Virginia
County of Roanoke
I, Paul B. Matthews, a Notary Public in and for the aforesaid State and County, do hereby certify that C. R. Whipple, whose name is signed to the foregoing writing, has personally appeared before me in my State and County and acknowledged the same on this 23rd day of June, 1955.

My commission Expires, 4-4-58
signed: Paul B. Matthews
Notary Public

The source of the title of the owner of this subdivision is the deed dated April 14, 1955 from Rena M. Walsh, widow and Walter W. Walsh, widower, to C. R. Whipple and recorded in the Clerk's Office for the Circuit Court of Roanoke County, Va. in Deed Book 526, page 306. Also the Deed from A. B. R. Corporation to C. R. Whipple dated June 22, 1955.

BOUNDARY DATA						
Cor.	Bearing	Distance	N	S	E	W
1-2	N 3-18 W	330.0	329.45			18.99
2-3	S 84-29-30 E	377.19		36.21	375.45	
3-4	S 20-40 W	120.54		112.78		42.54
4-5	S 9-48 W	171.83		169.33		29.23
5-1	S 87-4-6 W	284.90		11.13		284.69
Totals			329.45	329.45	375.45	375.45

Note: Iron rods placed at all lot corners.

Approved: Wm. Stucky 6-23-55
Chairman of Board of Supervisors date

Approved: Paul B. Matthews 6-23-55
Secretary of Roanoke County Planning Comm. date

Approved: F. A. Spiggle 6/23/55
Acting - Exec. Secy. Town of Salem Planning Comm. date

Approved: F. A. Spiggle 6/23/55
Town Engineer Salem, Va. date

In the Clerk's Office for the Circuit Court of Roanoke County, Va., this map was presented and with the certificate of acknowledgment thereto annexed, admitted to record at 2 o'clock, P.M., on this 28 day of June 1955.

Teste: Ray H. Brown
Clerk