
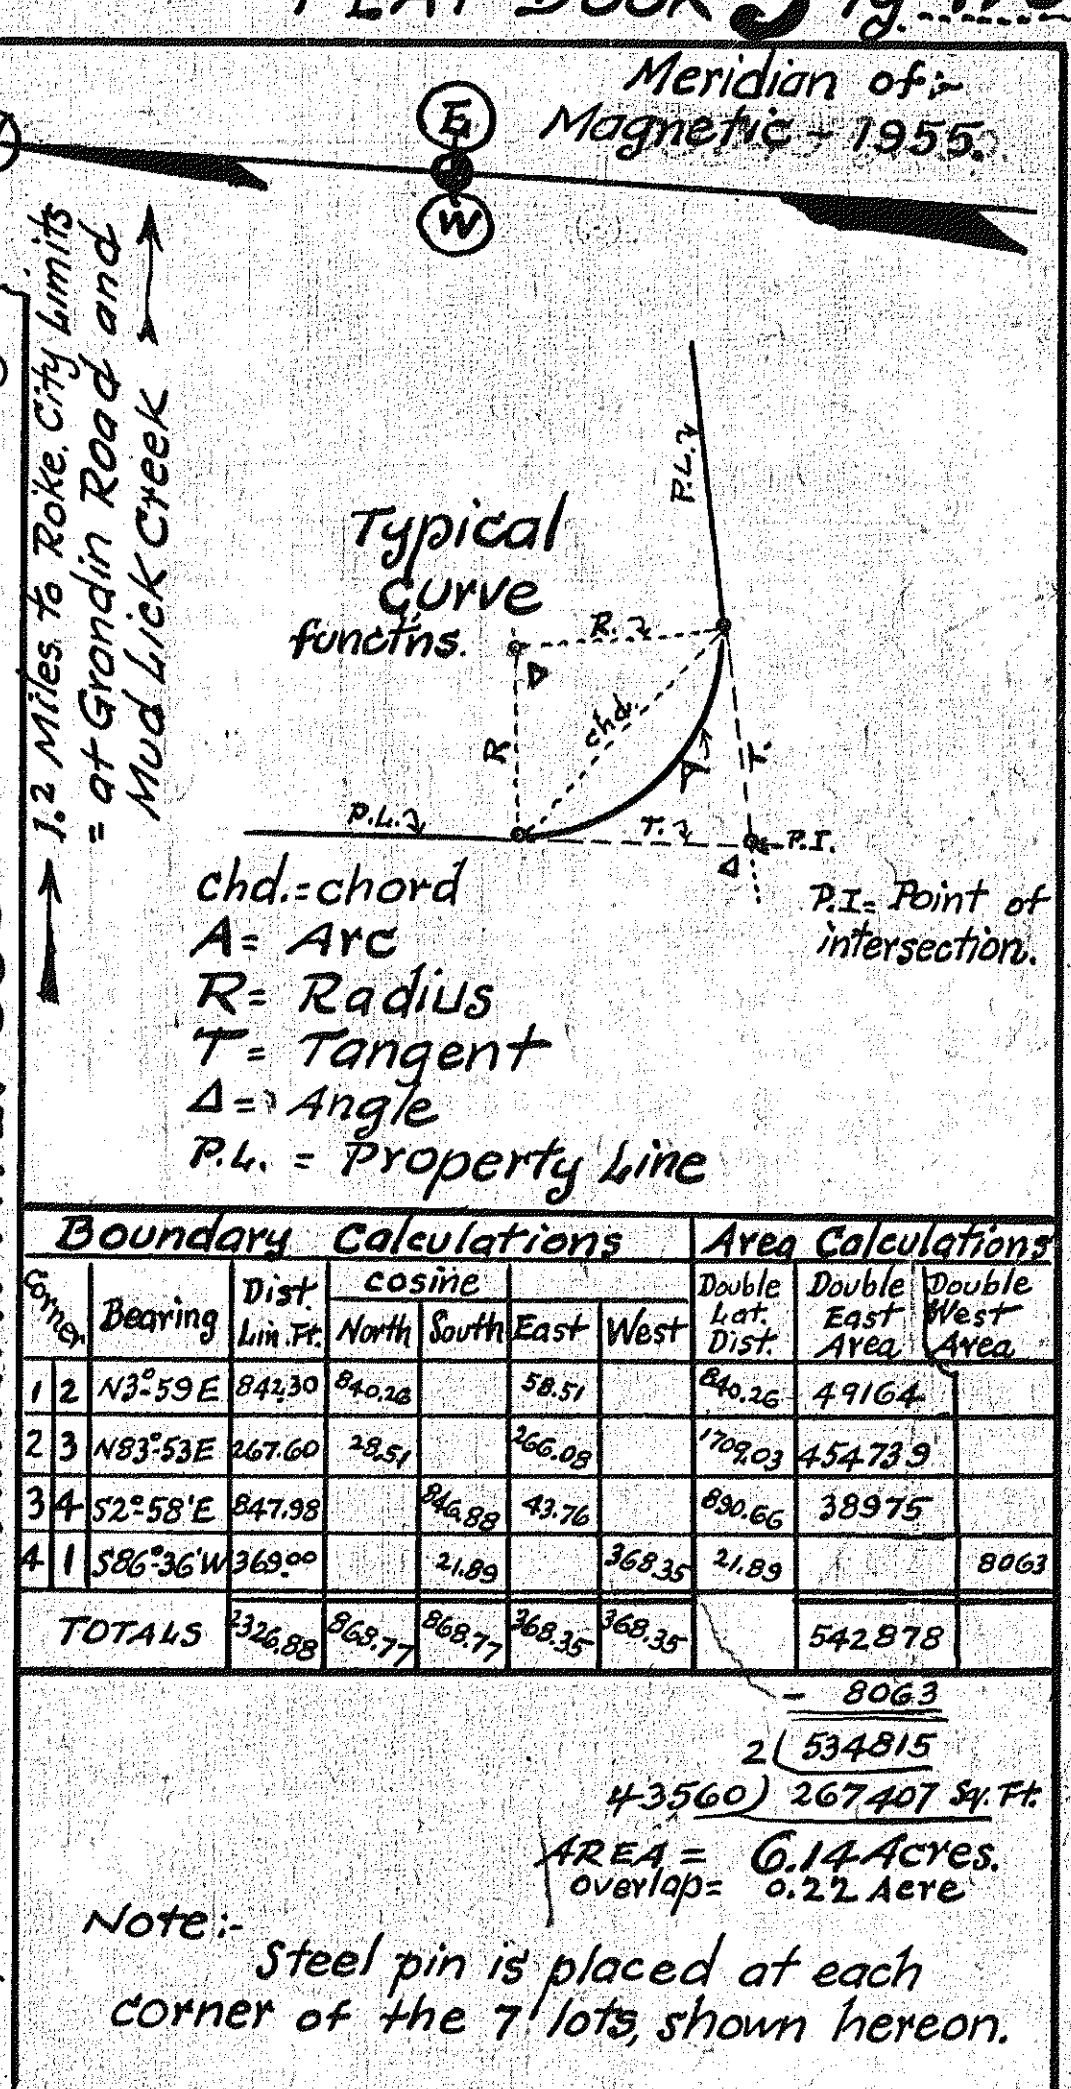


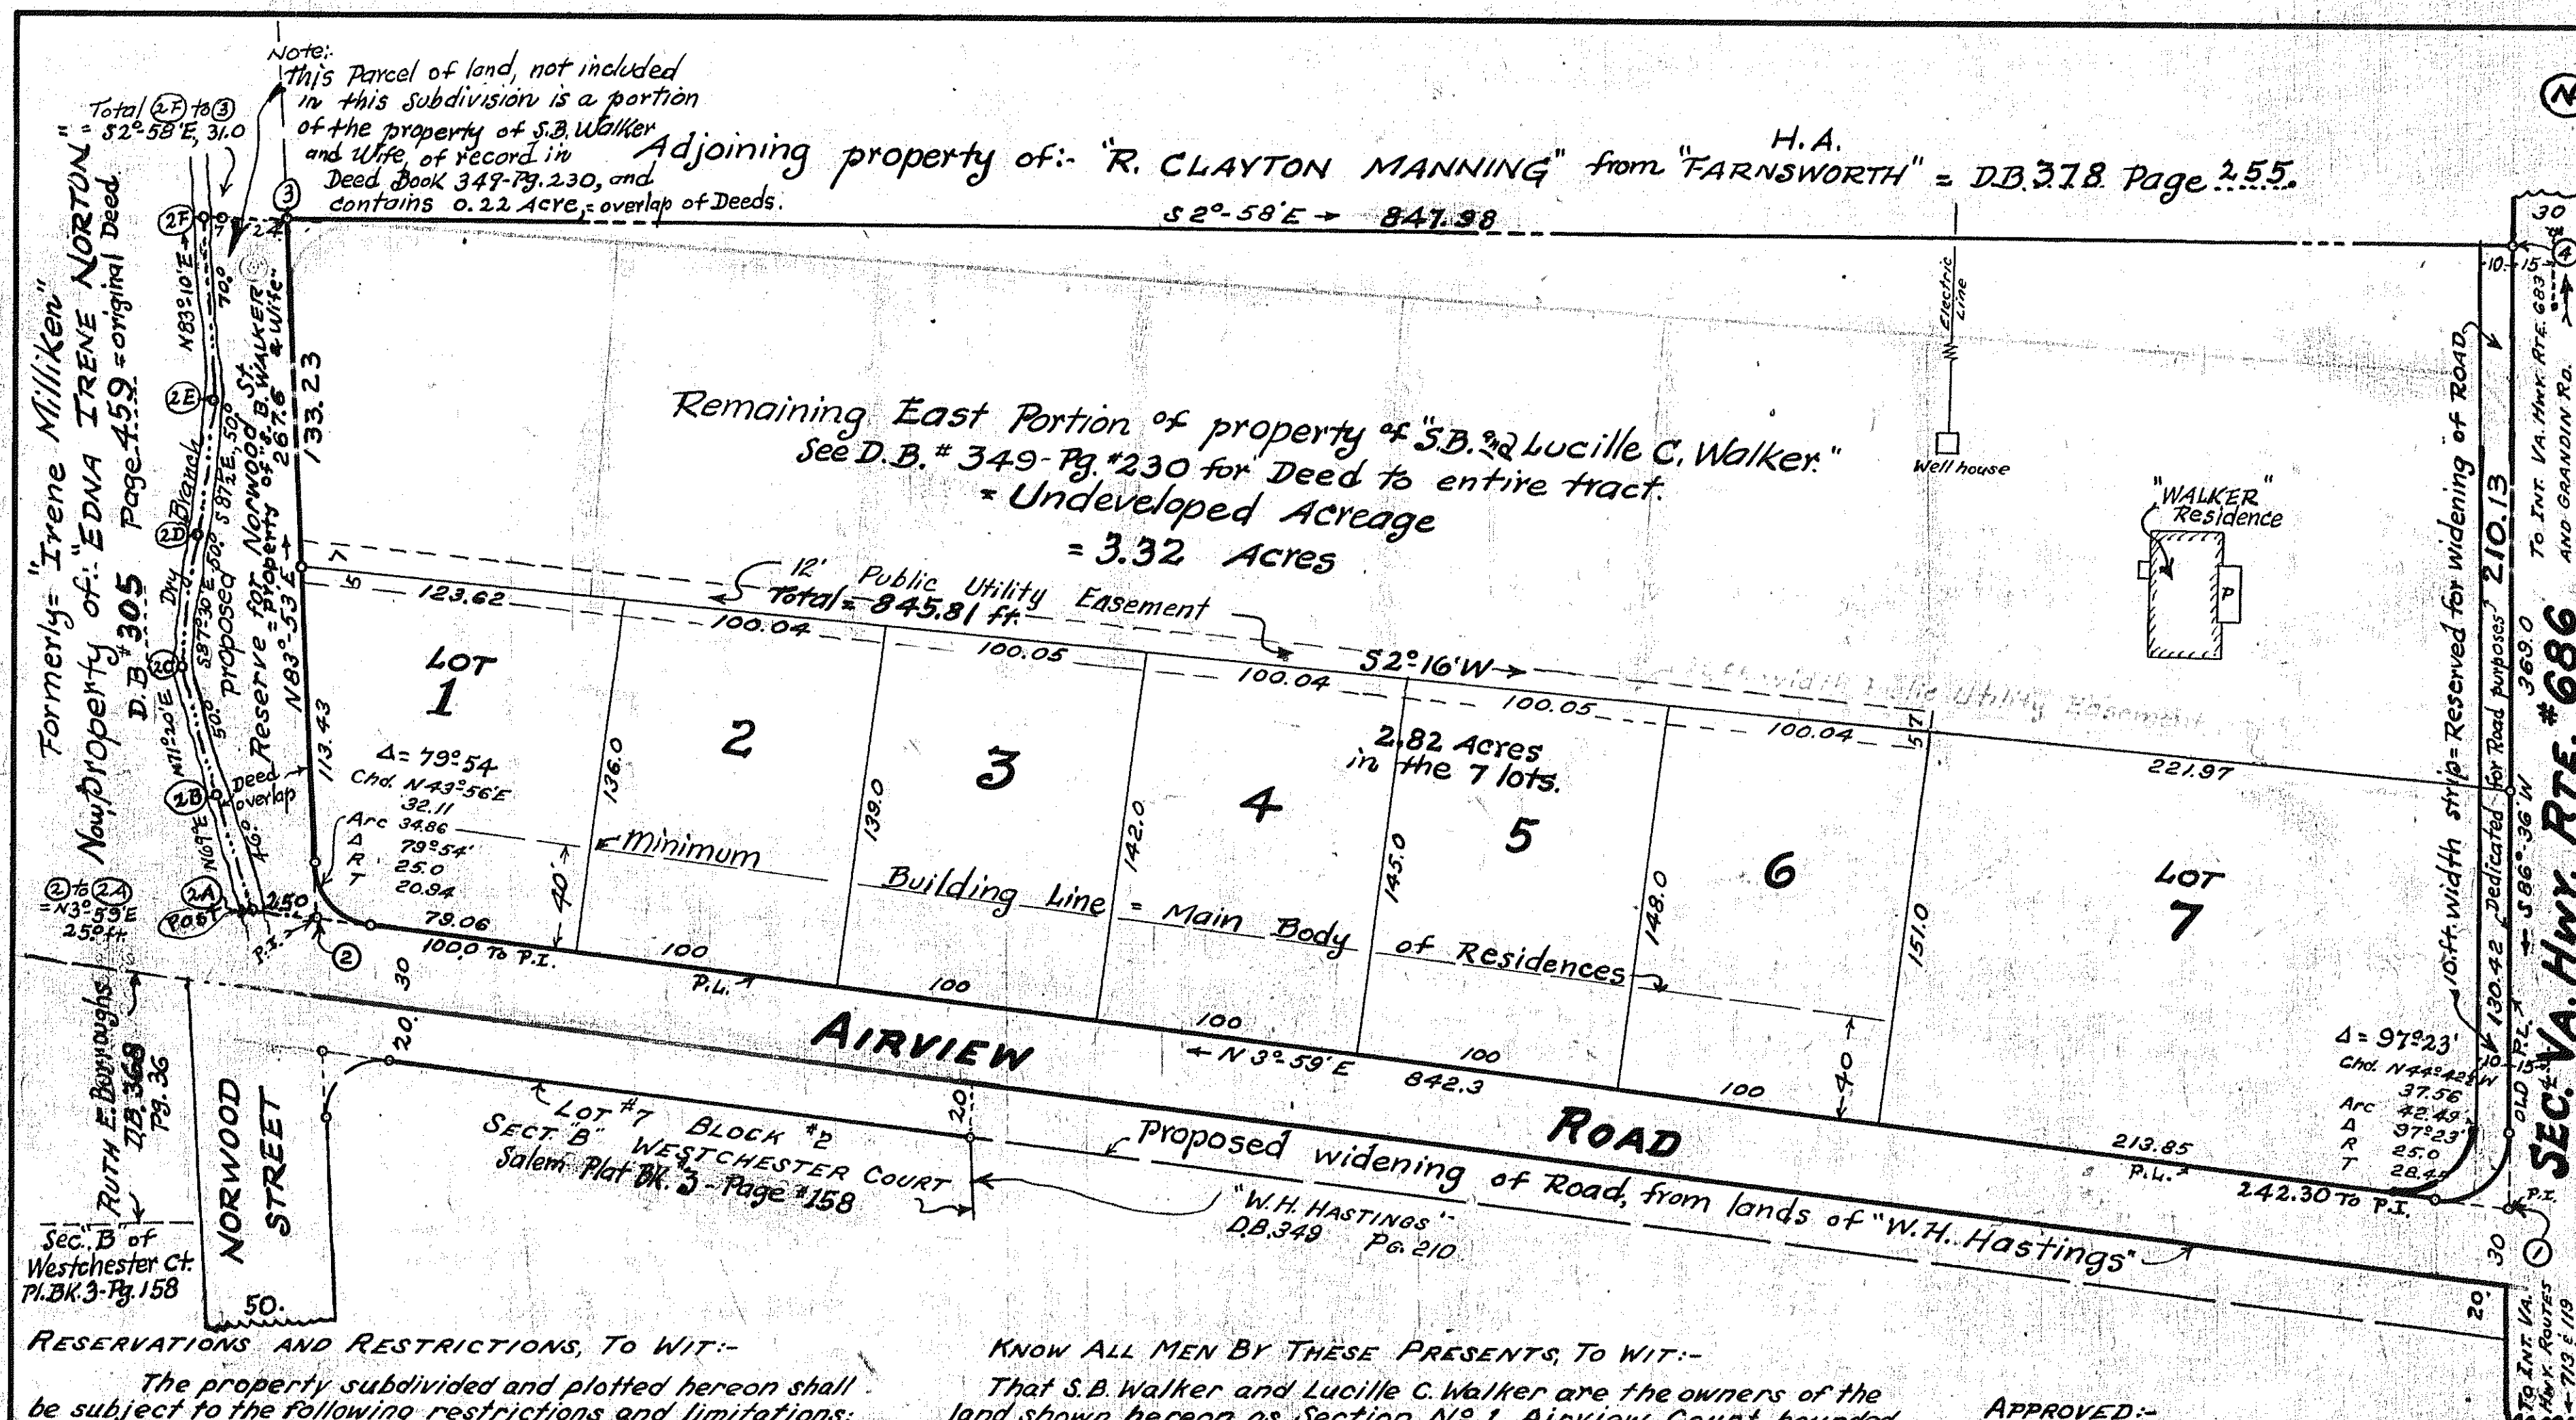

STATE OF VIRGINIA, } To Wit:-
CITY OF ROANOKE, }

I, Mary Linda M. Smiley,
a Notary Public in and for the said City and State,
do certify that S.B. Walker and Lucille C. Walker,
whose names are signed to the annexed writing
bearing date of August 20, 1955, have each personally
appeared before me in my aforesaid City and
State and acknowledged same on August 20, 1955.
My commission expires January 15, 1957.
Notary Public.

KNOW ALL MEN BY THESE PRESENTS, TO WIT:-
That S.B. Walker and Lucille C. Walker are the owners of the land shown hereon as Section No. 1, Airview Court, bounded by corners 1, 2, 3, 4 to 1 containing 6.14 acres, subdivided into lots, roads, and streets. The said owners certify that they hereby dedicate said roads and streets for public uses and deed same to the County in fee simple. The said owners further certify that they have subdivided this land as shown hereon entirely with their own free will and consent, as required by Sect. 15-797, 1950 Code of Virginia, thereto applying.
The said owners further certify that they, on their own behalf, and for and on account of their heirs, successors, devisees, and assigns specifically release the County of Roanoke from any and all claim or claims for damages which said owners, their heirs, successors, devisees and assigns, may have against the County by reason of establishing proper grade lines and doing necessary grading, cutting or filling for the purpose of placing present or future streets and alleys upon the proper grade lines as may from time to time be established by said County and said County shall not be required to construct any retaining walls along the streets, alleys and property lines thereof.
In witness whereof, are hereby placed the signatures and Seals of said owners on August 20, 1955.

S.B. Walker Seal Lucille C. Walker Seal
owner owner

In the Clerk's Office of the Circuit Court for the County of Roanoke, Virginia, this map is presented on this 22nd day of August, 1955, and with the certificates of dedication, release, and acknowledgement thereto annexed, admitted to record at 4:30 o'clock P.M.

Teste: Ray H. Brown
Clerk

APPROVED:-
Paul B. Matthews
Secretary of Roanoke County Planning Commission
8-8-55
Date

Harry Taylor
Chairman of Board of Supervisors of Roanoke Co., Va.
Note:
Since this "Walker" property is West of the A.E.P.Co. Electric Transmission Line, running southerly from Hancock Sub-Station toward Cave Spring, - it is not within the jurisdiction of Roanoke City officials, although it is within 3 miles from the west corporate limits of the City.

LEGAL REFERENCE TO THIS CAPTION PROPERTY:
See Salem D.B. # 349-Pg. 230, Deed to S.B. & Lucille C. Walker

MAP OF:-
SECTION No. 1
AIRVIEW COURT
PROPERTY OF:-
S. B. WALKER & WIFE
Situate S.W. of City of Roanoke
in Roanoke County, Va.
By: C.B. Malcolm & Son,
Va. State Certified Engineers.
Date: July 15, 1955. Scale: 1" = 50'

COMMONWEALTH OF VIRGINIA
C. B. MALCOLM, JR.
CIVIL ENGINEER
CERTIFICATE NO. 768

COMMONWEALTH OF VIRGINIA
C. B. MALCOLM
CIVIL ENGINEER
CERTIFICATE NO. 235

Note Book
= R.M. 5-254
Checked by