



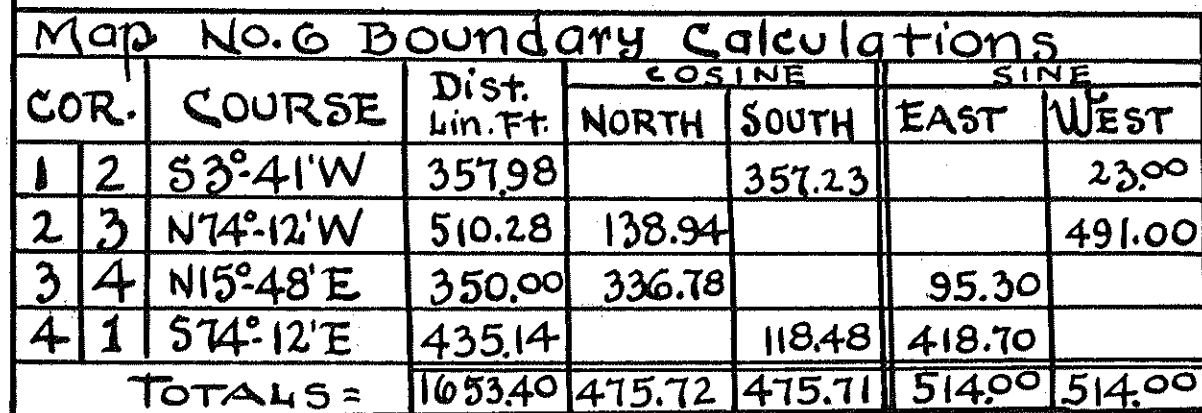

A circular professional seal for the Commonwealth of Virginia. The outer ring contains the text "COMMONWEALTH OF VIRGINIA" at the top and "CERTIFIED PROFESSIONAL ENGINEER" at the bottom, separated by small decorative elements. In the center of the seal, the text reads: "C. B. MALCOLM", "CIVIL", "CERTIFICATE NO.", and "235".

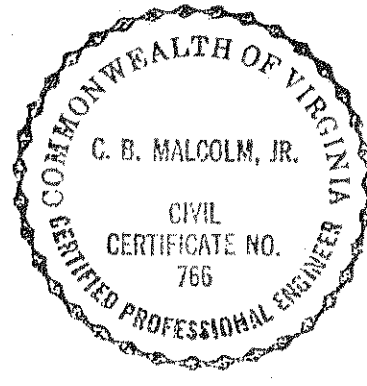

The following shall be covenants running with the title to this land shown subdivided hereon, for a period of 25 years following date of recordation of this map. ① The 10 lots shown hereon are to be used for residential purposes only. ② No residence shall be erected on any lot or on any portion of lots with an average width of less than 15 feet. ③ No residence shall be erected costing less than \$12,000.00, based upon the value of the dollar for obtaining labor and materials in the year 1957. ④ All residences shall be constructed of brick, brick cased or permastone facing unless special permission is obtained from the owners of this subdivision, to erect a residence with other materials. ⑤ No temporary living quarters, such as in basements, tents, shacks, trailers, or garages, shall be allowed. ⑥ No residence shall be erected with the main body closer to the street line than the setback line shown hereon. ⑦ No swine or hogs, chickens, goats, cattle or other nuisance shall be allowed, and nothing shall be done to disturb the peace and quietude of the neighborhood. ⑧ The right is reserved by the owners of this subdivision to construct water and sewer mains, and to repair and maintain same, along and in the easements and streets shown hereon.

County of Roanoke } to wit  
State of Virginia } I, MARIE B. POWELL, a Notary Public in  
and for the aforesaid County and State do hereby certify that Henry  
L. Wright and Gladys O. Wright and John P. Branecky and Cora Lee  
Branecky, whose names are signed to the above Writing dated  
May 16, 1957, have each personally appeared before me, in my  
said County and State, and acknowledged the same on May 19, 1957.  
Marie B. Powell Notary Public.  
My Commission expires - August 3, 1960.

*W. E. Campbell*  
Chairman of Board of Supervisors of Roanoke County, Va. Date: *5-10-57*

*W. E. Campbell*  
Secretary of Roanoke County Planning Commission Date: *5-10-57*

*H. Citrus Boyles*  
City Engineer of Roanoke, Virginia Date: *5-23-57*

*J. R. Hildebrand*  
Agent for Roanoke City Planning Commission Date: *May 23, 1957*

Tested: ROY K. BROWN.  
CLERK

By: H. C. Hogan  
Deputy Clerk.

Property of: Henry L. & Gladys O. Wright  
and John R. & Cora Lee Branecky  
Situate about 1½ Miles East of Vinton, South of Hwy. #24  
**Roanoke County, Virginia.**  
Date: May 8 1957. By: c.B. Malcolm & Son  
State Cert. Engrs. Scale: 1"=40'

Field Work- W.H.L.  
 Drawn by: GAM  
 Checked by: GAM  
 Field Note Book  
 # SL1-50- Pg. 75