

I certify that this plat
of survey is correct.

C. J. Malcolm.
Va. State Cert. Engr.

APPROVED:-

Guy L. Gearhart Date: July 5, 1957.
TOWN ENGINEER OF VINTON, VIRGINIA

Legal Reference to Caption Property of S.L. & MELIA F. SHORT
from Lewis Henry Trent et ux - Recorded in D.B. # 535, Page # 127

PLAT SHOWING SUBDIVISION
PROPERTY OF:-

S. L. SHORT
LELIA F. SHORT
IN Vinton, (Roanoke County) Va.


By: C. B. Malcolm & Son,
Va. State Certified Engineers

Date: July 3, 1957.

Scale: 1" = 30'

Field Note Book - R.M.2-'55

PLAT BK. [#]3 - Pg. [#].....

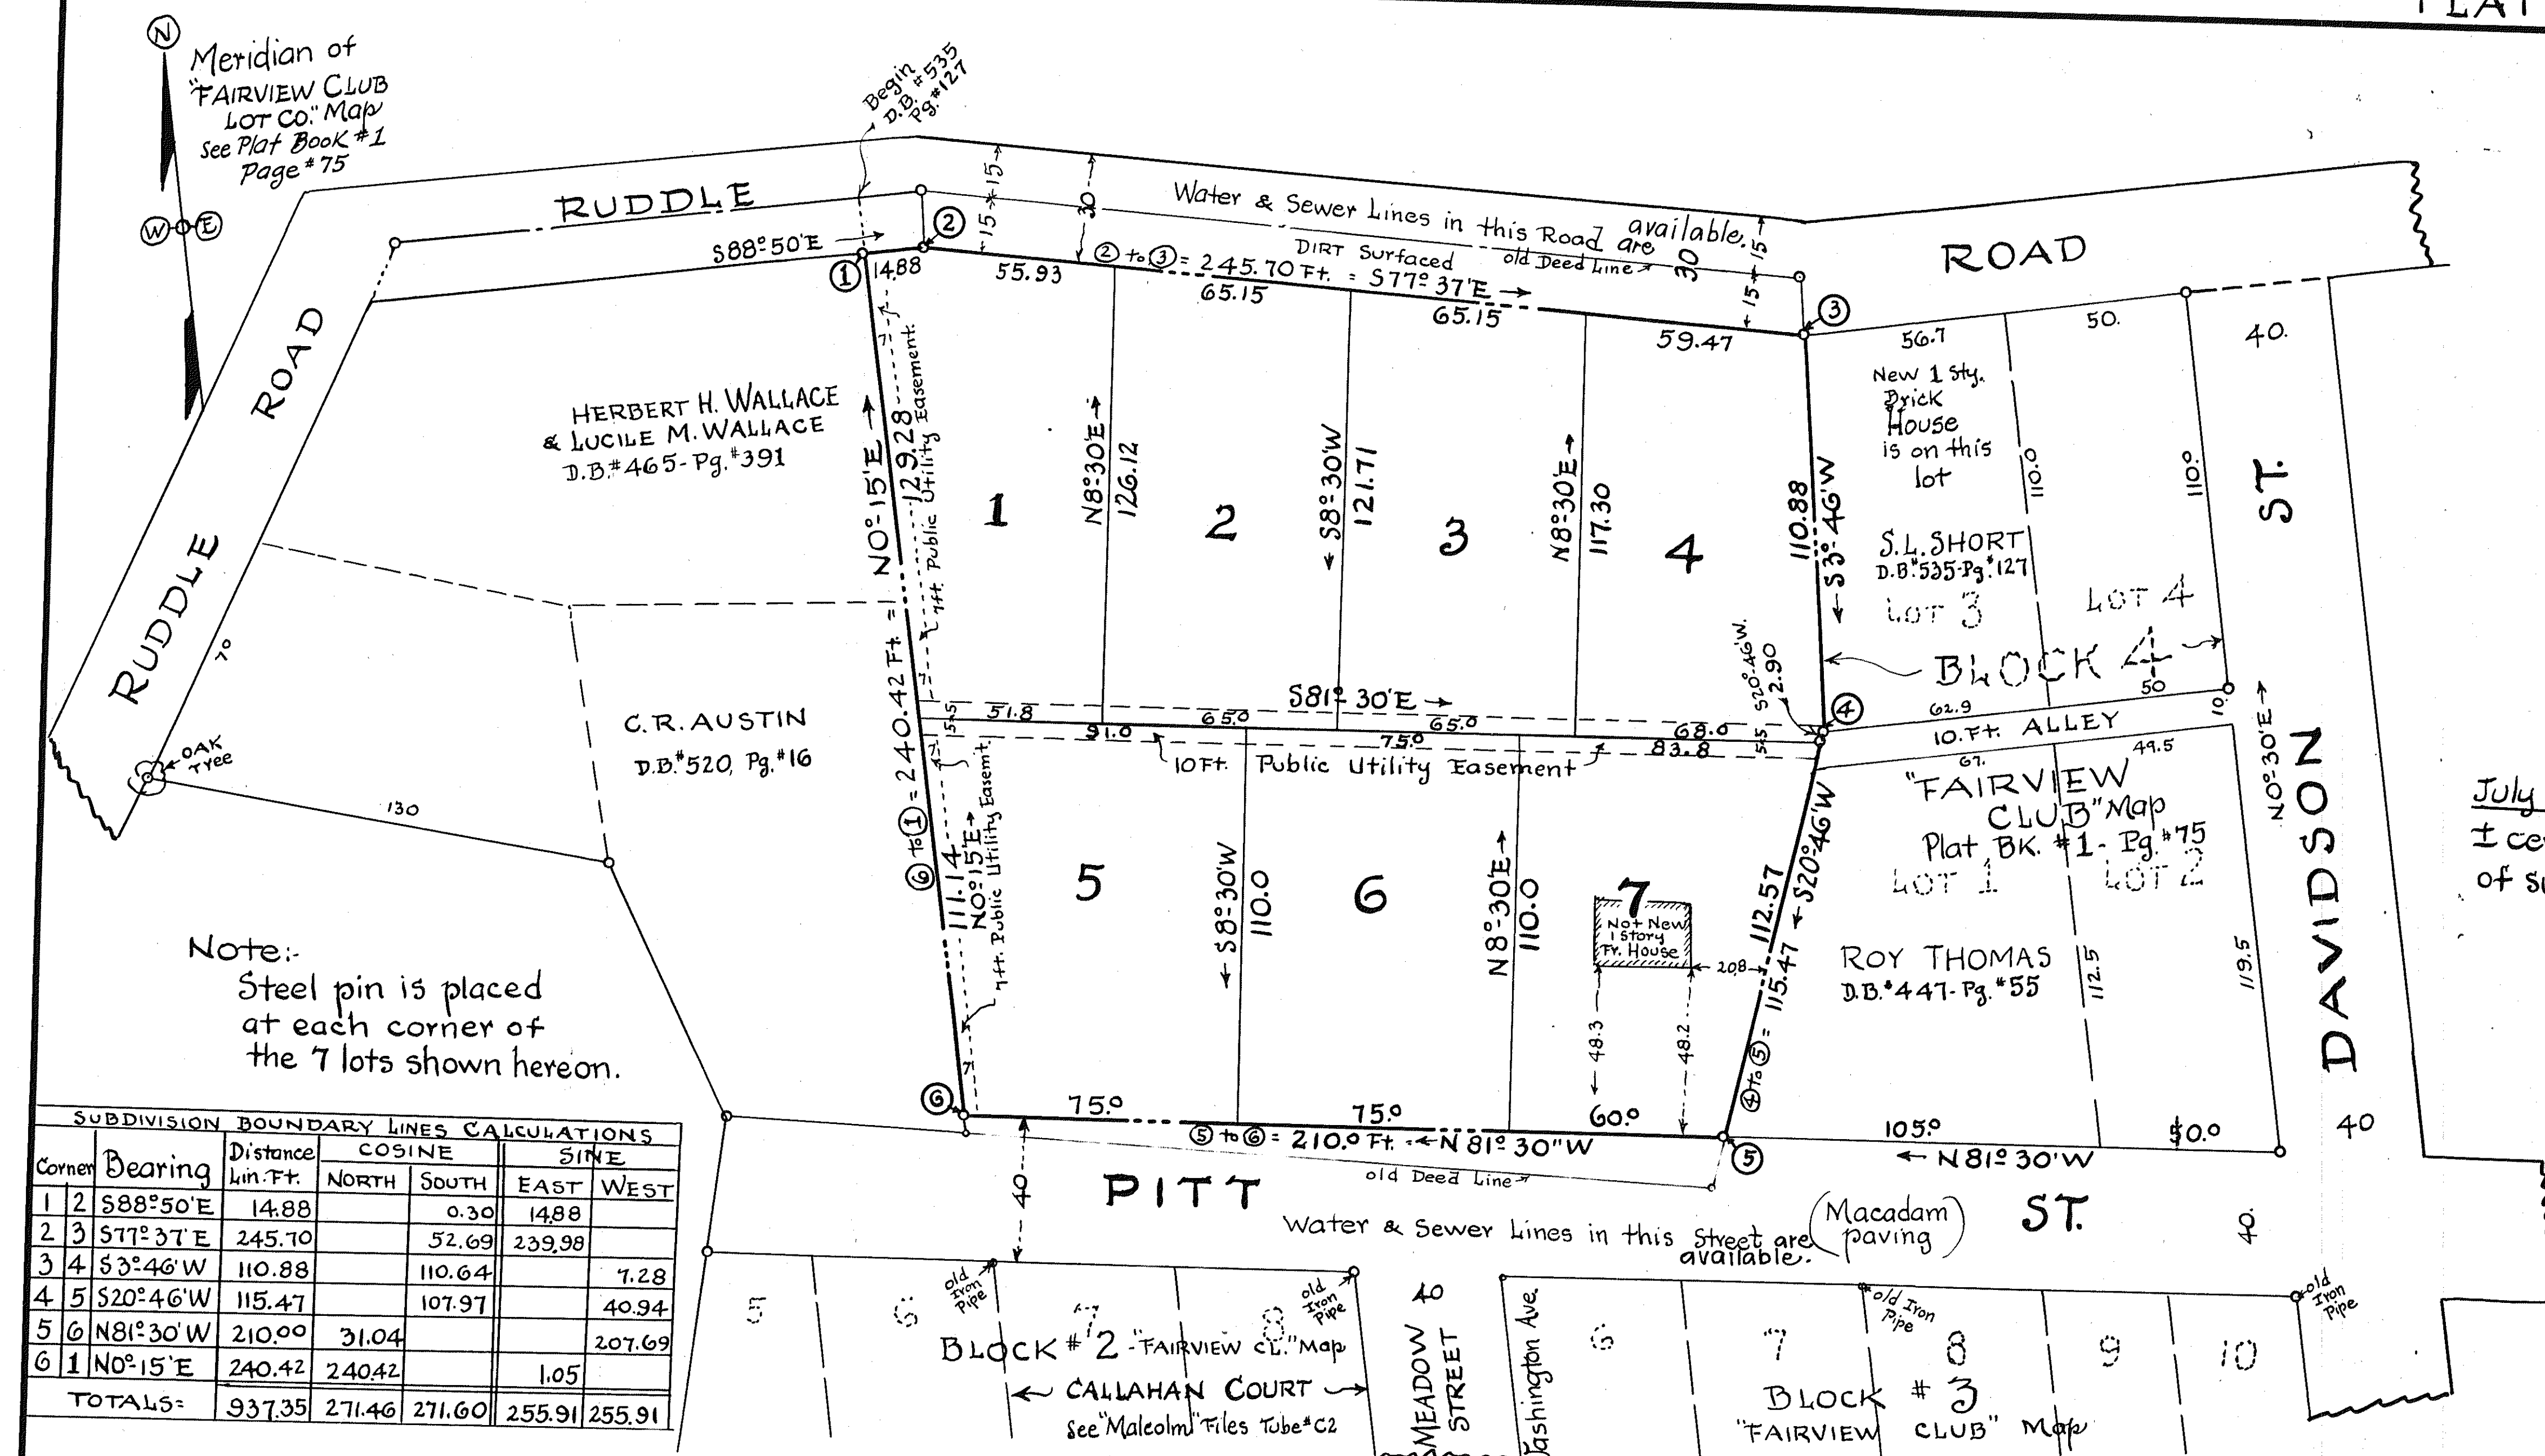

SUBDIVISION BOUNDARY LINES CALCULATION						
Corner	Bearing	Distance lin. Ft.	COSINE		SINE	
			NORTH	SOUTH	EAST	WEST
1	2 S88°50'E	14.88		0.30	14.88	
2	3 S77°37'E	245.70		52.69	239.98	
3	4 S3°46'W	110.88		110.64		7.28
4	5 S20°46'W	115.47		107.97		40.94
5	6 N81°30'W	210.00	31.04			207.69
6	1 N0°15'E	240.42	240.42		1.05	
TOTALS=		937.35	271.46	271.60	255.91	255.91

KNOW ALL MEN BY THESE PRESENTS: To Wit

That S.L. Short & Lelia F. Short are the owners of the property shown hereon subdivided into 7 lots, being the greater portion of the property conveyed to said owners by Lewis Henry Trent & Wife, by deed of record in D.B. 535-Page 127.
The said owners full

The said owners further certify that they have subdivided this land as shown hereon, entirely with their own free will and consent, as required by the 1950 CODE OF VIRGINIA, Section # 15-797.

The said owners further certify that they Dedicate all streets and roads as shown hereon, in fee simple to the Town of Vinton, for public uses, the portions of which were included within the outside boundary lines of the property conveyed to said owners.

In witness whereof is hereby placed the signatures & Seals of said owners on this 5TH day of JULY 1957.

City of Roanoke
State of Virginia } I, MARY LINDA M. SMILEY, a Notary Public, in and for the aforesaid City and State,
have each personally appeared before me, in my said City & State and acknowledged the same on July 5th, 1957.
My Commission expires January 2, 1961. Mary Linda M. Smiley

In the Clerk's Office of
the Circuit Court for the
County of Roanoke, Va.,
this Map is presented on
July 6 1957, and
with the certificates of
acknowledgement and ded-
ication thereto annexed,
is admitted to record
at 4:30 clock P.M.

Teste:
ROY K. BROWN
CLERK

CLERK
By: H. C. Logan
Deputy Clerk