


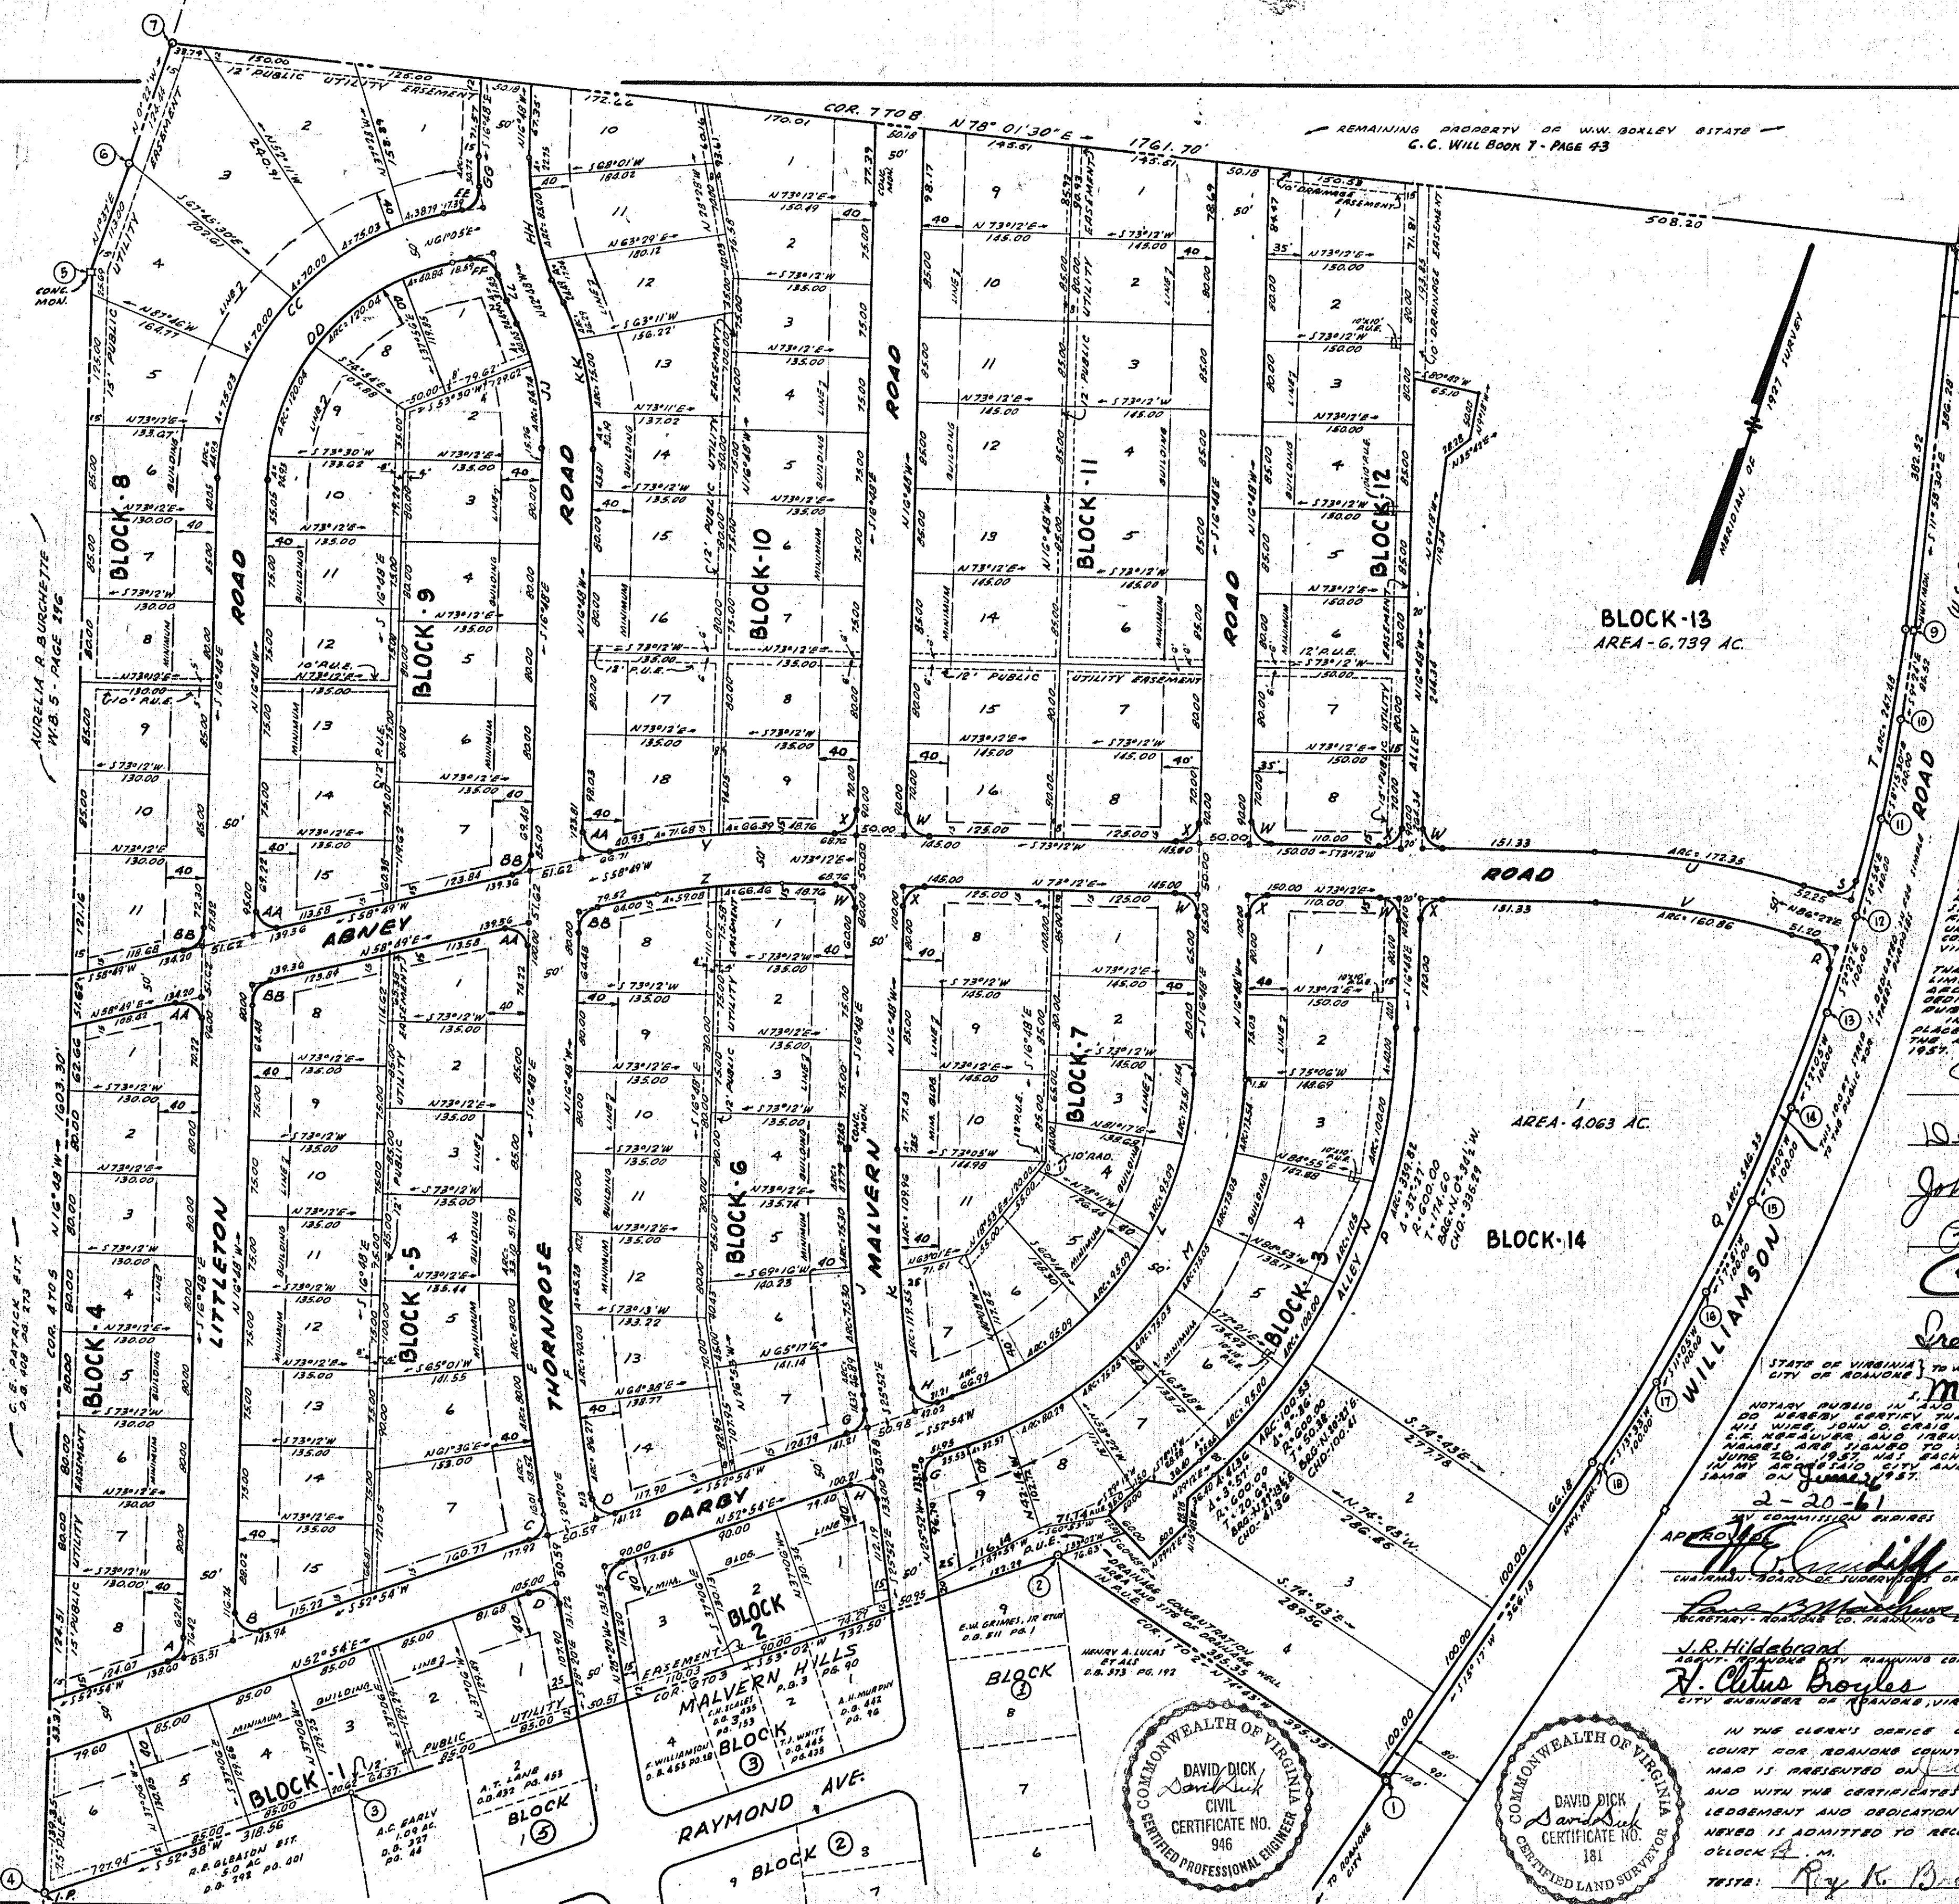

CODE	BEARING	DIT.	N	S	E
1.2	N76°33'W	355.35	10.25.21		
2.3	S55°09'W	732.50		440.39	
3.4	N55°09'W	318.56		193.89	
4.5	N55°09'W	152.987	152.987		
REF	N1°32'W	112.96			3.19
5.6	N1°32'W	125.44	125.44		
7.8	N78°03'W	176.70		173.97	
8.9	S50°09'W	365.57		272.87	
9.10	S50°09'W	85.52		84.37	15.97
10.11	S85°56'W	100.00		98.37	14.36
11.12	S50°09'W	100.00		99.63	8.54
12.13	S50°09'W	100.00		99.21	3.13
13.14	S2°05'W	100.00		99.92	
14.15	S2°09'W	100.00		99.74	
15.16	S2°37'W	100.00		99.06	
16.17	S50°09'W	100.00		98.19	
17.18	N1°32'W	100.00		97.12	
18.19	S5°17'W	366.18		353.83	
TOTAL		6686.83	2242.05	2241.30	847.71

CURVED	ANGLE	RADIUS	TANGENT	ARC	BEARING
A	69°42'	70.00	23.93	66.83	1°45'03"W
D	110°18'	80.00	28.73	88.86	N 71° 57' W
C	11°14'	20.00	11.15	22.56	1°12' 17"W
D	20°00'	80.00	29.33	54.48	1° 39' 43"E
E	11°12'	1250.00	126.34	215.62	
10°F-1	1°12'	1250.00	126.34	330.16	1° 12' 30"E
10°F-5	1°40'	1250.00	40.01	80.00	2° 00' 00"E
10°F-6	3°40'	1250.00	60.01	80.00	2° 39' 42"E
10°F-7	3°40'	1250.00	92.71	59.53	5° 26' 59' 30"E
E	1°45'	1200.00	120.19	241.55	4° 22' 33" W
10°F-12	3°40'	1200.00	33.63	65.36	N 61° 27' 30" W
10°F-1	4°00'	1000.00	45.64	60.00	1° 32' 30" W
10°F-14	4°00'	1000.00	41.65	62.71	1° 32' 30" W
G	73°46'	70.00	16.45	37.49	1° 13' 21" W
H	141°04'	17.00	20.81	30.18	N 47° 48' 20" W
J	9°02'	1500.00	122.90	246.18	1° 21' 20"E
10°F-4	1°46'	1500.00	23.99	47.79	1° 39' 41"E
10°F-5	1°46'	1500.00	27.61	56.50	1° 49' 37' 30"E
10°F-6	2°41'	1500.00	27.50	55.23	1° 52' 10"E
10°F-7	1°44'	1500.00	23.46	46.79	1° 25' 00"E
K	3°04'	1500.00	116.54	237.36	5° 21' 20" E
10°F-10	0°18'	1500.00	5.93	7.65	N 61° 53' 11" W

[illegible]

W.E. Riley (1946)
OWNER

Della V. Riley (1946)
OWNER

John D. Craig (1946)
OWNER

Brian B. Craig (1946)
OWNER

C. J. Keanori (1946)
OWNER

STATE OF VIRGINIA, TO WIT:
CITY OF ROANOKE

WILL

MR. Diller

NOTARY PUBLIC IN AND FOR THE FORESAID CITY AND STATE
DO HEREBY CERTIFY THAT H.B. RILEY AND ODELL V. RILEY,
H. RILEY, JOHN C. SMITH AND SCOTT C. SMITH, WIT WING AND
C.E. HESAUVER, AND FRANK HESAUVER, HIS WIFE, WERRE
AND FRANK HESAUVER, HIS WIFE, ALL OF THE COUNTY OF
JUNE 20, 1957, HAD EACH PERSONALLY APPEARED BEFORE ME
IN MY SAID CITY AND STATE AND ACKNOWLEDGED THE
TAKE OF SAID DEED.

2-20-61

MR. Diller

NOTARY PUBLIC

MY COMMISSION EXPIRES

APPROVED

MR. Diller

DATE: 7-2-57

CHAIRMAN, BOARD OF SUPERVISORS OF ROANOKE CO.

Re B.M. Diller

DATE: 7-2-57

SECRETARY, ROANOKE CO. PLANNING COMMISSION

L.R. Hildebrandt

DATE: July 9, 1957

ADMINISTRATIVE PLANNING COMMISSION

H. Catus Boyles

DATE: 7-9-57

CAPTION TITLE

LEGAL REFERENCE

D.O. 372 PG.387

IN THE CLERK'S OFFICE OF THE CIRCUIT COURT FOR ROANOKE COUNTY, VIRGINIA THIS MAP IS PRESENTED ON July 11, 1957, AND WITH THE CERTIFICATE OF ADOPTION, LEDGEMENT AND OBLIGATION THEREON AND HEREIN IS ADMITTED TO RECORD AT 9:45 O'CLOCK A. M.

TESTE: R. H. Brown CLERK

W. NORTH
ROANOKE
DATE: JUL

MAP
OF
BOXLEY HILL
PROPERTY OF
**W.E. RILEY, JOHN D. CRAIG,
AND C.F. KEFAUVER**
NORTH OF ROANOKE CITY ADJOINING MALVERN HILLS
ROANOKE CO. VIRGINIA
BY DAVID DICK
STATE C.E.T. ENGINEER & SURVEYOR
DATE JULY 26 1957 SCALE 1"=100'