


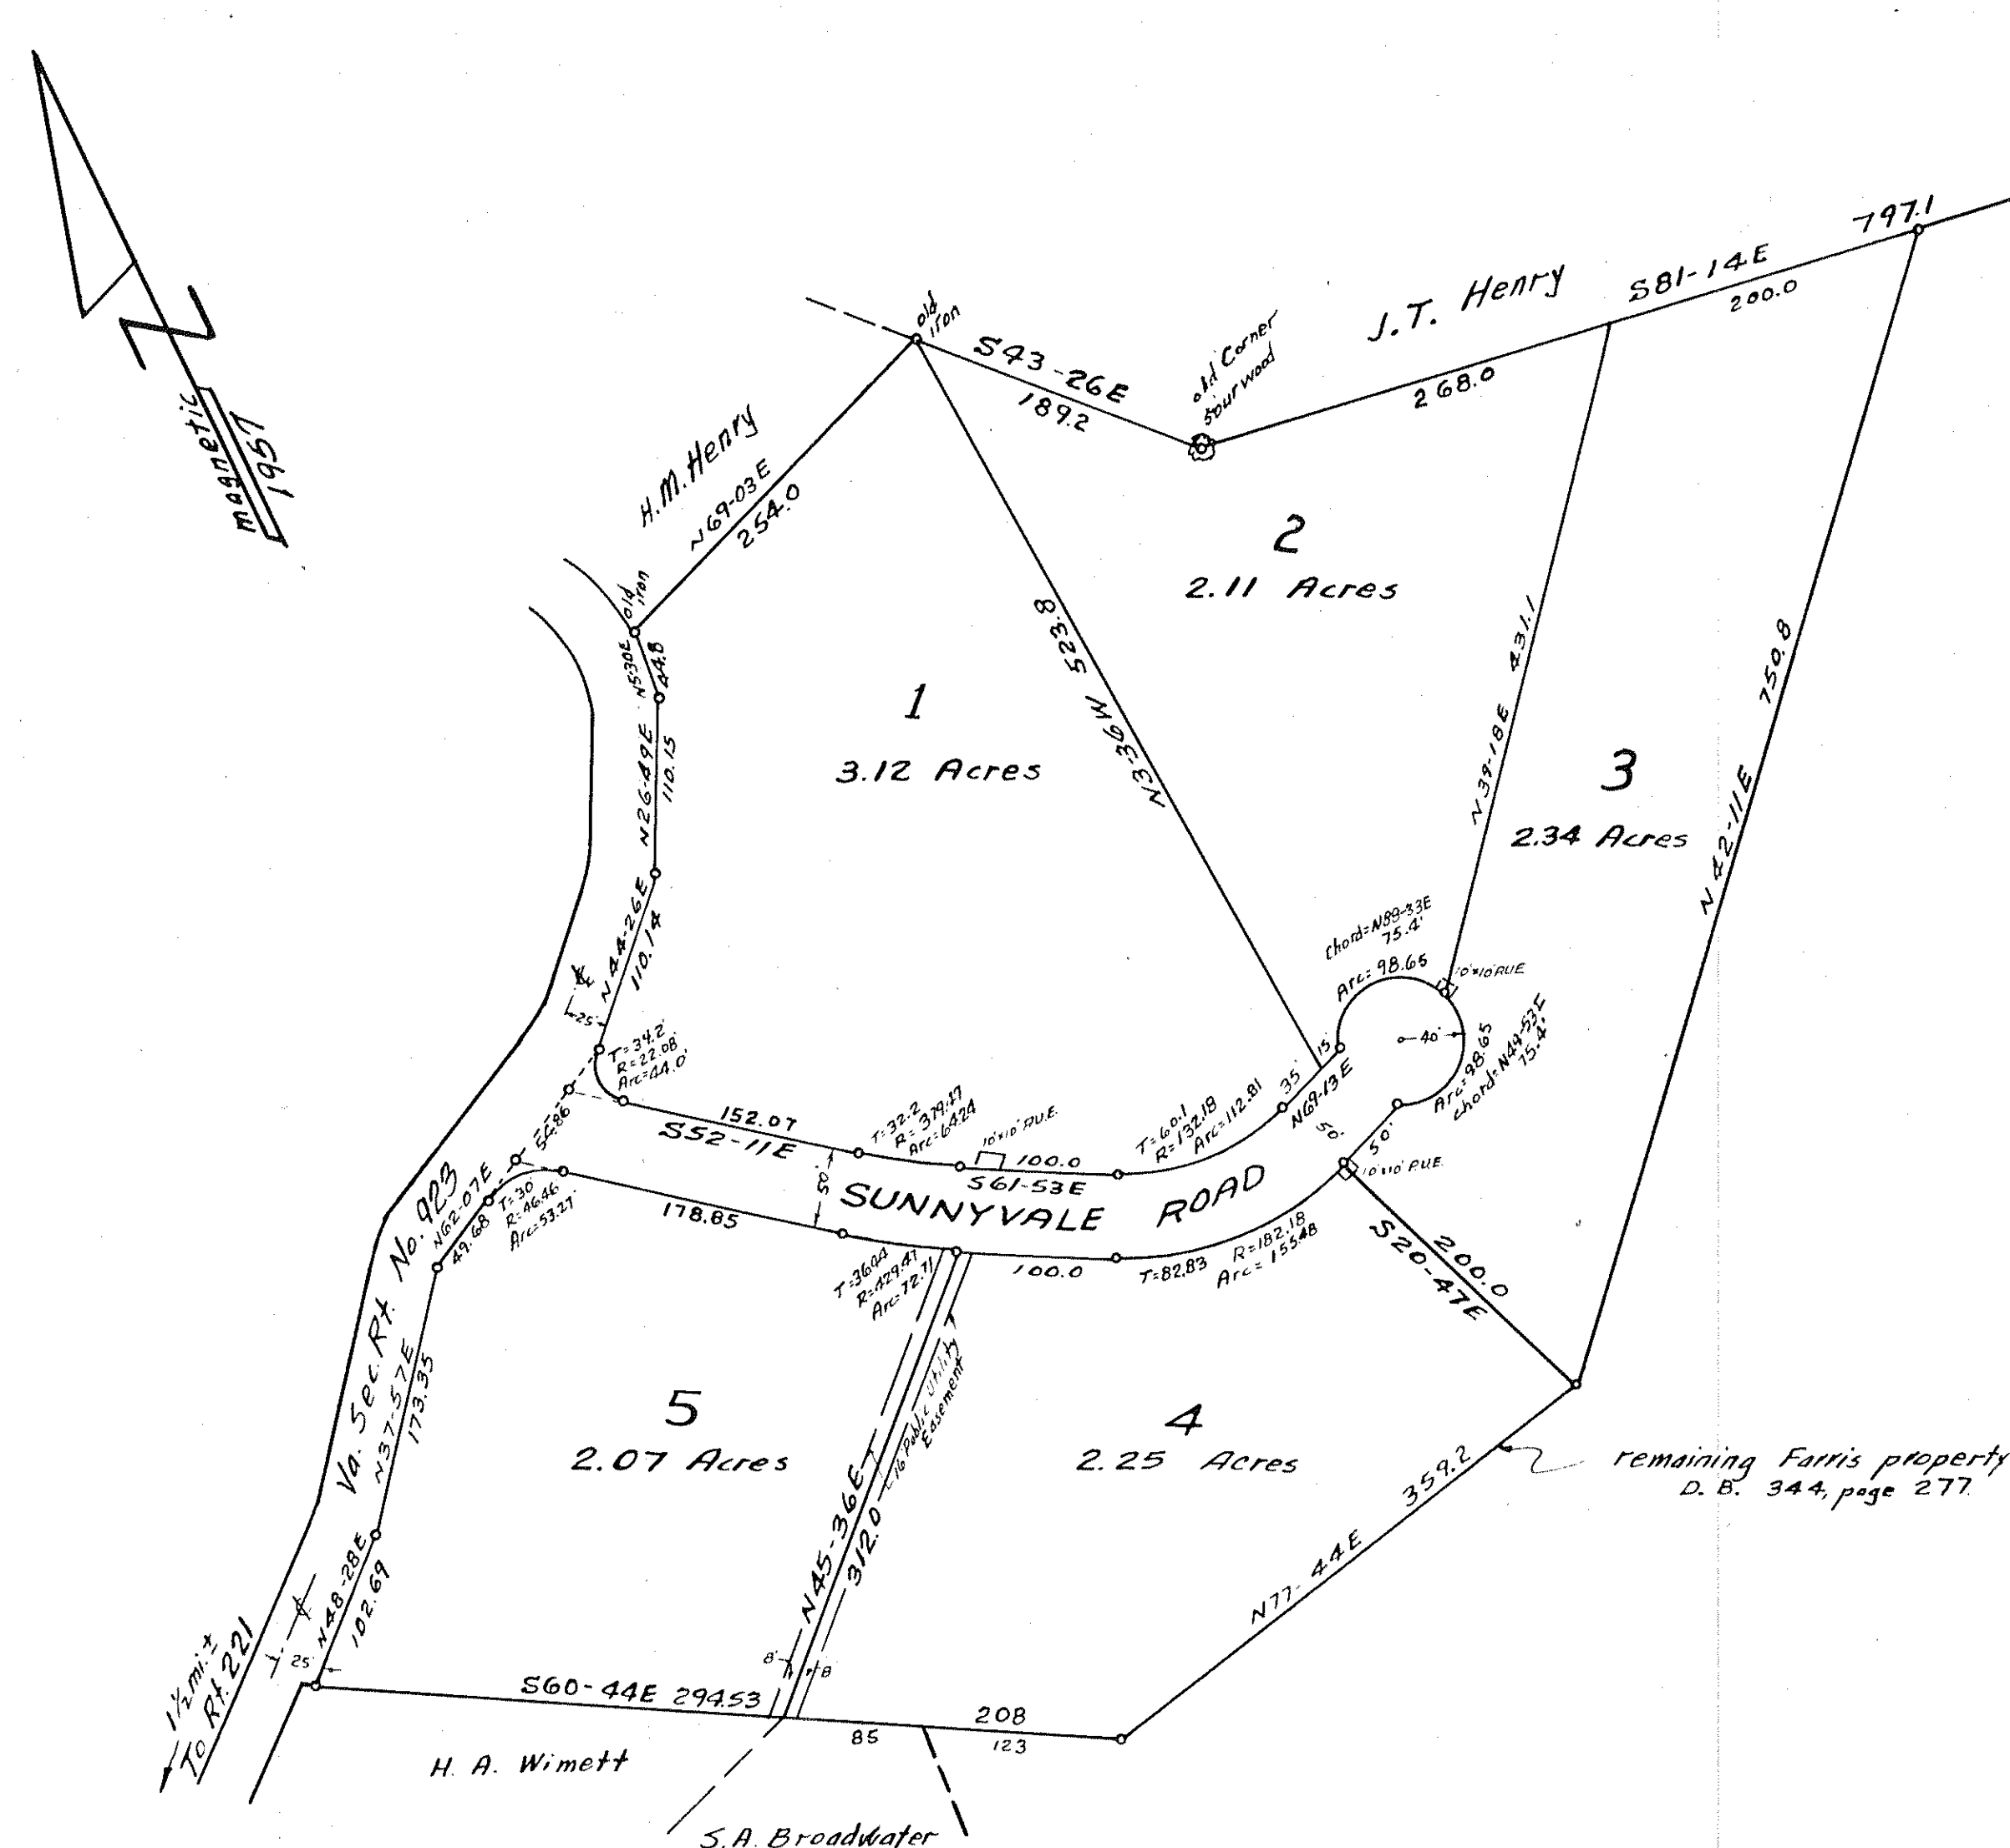

MAP OF SECTION 1 FARRIS HEIGHTS

OWNED BY
C. C. & VIRGINIA H. FARRIS

ROANOKE COUNTY
VA.

Scale: 1" = 100'

Oct. 12, 1957

By: T. P. Parker
State Certified Engineer

Know all men by these presents - to wit -
That C. C. Farris and Virginia H. Farris are the owners of the fee simple unencumbered title to the property shown hereon, which comprises a portion of the tract of land conveyed to said owners by Charles W. Miller and Golda Mae Miller by deed dated Aug. 26, 1946 and recorded in Deed Book 344, page 277.

The said owners hereby dedicate to the County of Roanoke the streets and street widening as shown hereon in fee simple.

The said owners certify that they have subdivided this land as shown hereon, entirely with their own free will and accord as required by Sections 15779 through 15794.3 of the 1950 Code of Virginia.

In witness whereof is hereby placed the signatures of said owners on this 21 day of Oct. 1957.

owner: C. C. Farris

owner: Virginia H. Farris

State of Virginia
County of Roanoke

I, Paul B. Matthews, a Notary Public in and for the aforesaid State and County, do hereby certify that C. C. Farris and Virginia H. Farris and names are signed to the foregoing writing bearing date of Oct. 12, 1957, have personally appeared before me and acknowledged the same on this 21 day of Oct. 1957.

My Commission
Expires 4-5-59

Notary Public

Approved: W. E. Lumsden 10-21-57
Chairman of Board of Supervisors - date

Approved: Paul B. Matthews 10-21-57
Secy. of Roanoke County Planning Comm. - date

In the Clerk's Office for the Circuit Court of Roanoke County, Va., this map was presented and with the certificate of acknowledgment thereto annexed, admitted to record at 4:25 o'clock, - P. M., on this 21 day of Oct. 1957.

Teste: Paul B. Matthews
Clerk

P.U.E. denotes
Public Utility Easement