

SURVEY & MAP OF KING SUBDIVISION

OWNED BY

MORGAN KING & IRENE S. KING
& CHARLES E. KING & CLARA BELLE KING
ROANOKE COUNTY, VA.

SCALE: 1"=50' NOV 12, 1957

By: T. P. Parker
State Certified Engineer

Know all men by these presents, to wit:
That Morgan King and Irene S. King, husband and wife, and Charles E. King and Clara Belle King, husband and wife, are the owners of the fee simple, unencumbered title to the property shown hereon, which comprises all of the property conveyed to Morgan King and Irene S. King by Emmett W. Lindsey, single, by deed dated Aug. 7, 1957 and recorded in Deed Book 578, page 369, and by deed dated Sept. 12, 1957 and recorded in Deed Book 584, page 568, and being the same property that said Morgan King and Irene S. King conveyed a one-half undivided interest in to said Charles E. King and Clara Belle King, husband and wife by deed dated Sept. 13, 1957 and recorded in Deed Book 584, page 570. The said owners do by virtue of the recordation of this plat, hereby dedicate the streets, street widening and easements as shown hereon, to the County of Roanoke in fee simple.
The said owners hereby certify that they have subdivided this land into lots as shown hereon entirely with their own free will and accord as required by the 1950 Code of Virginia, Sections 15-779 through 15-794.3, as amended to date and further pursuant to and in compliance with Title 15, Chapter II, Land Subdivision Regulations of the General Ordinances of the Town of Salem.
In witness whereof is hereby placed the signatures of said owners on this 22 day of November 1957.

Morgan King (Seal) Charles E. King (Seal)
owner owner
Clara Belle King (Seal) Irene S. King (Seal)
owner owner

State of Virginia
County of Roanoke
I, Sadie Wood, a Notary Public in and for the aforesaid State and County, do hereby certify that Morgan King and Irene S. King, husband and wife, and Charles E. King and Clara Belle King, husband and wife, whose names are signed to the foregoing writing bearing date of November 22, 1957, have personally appeared before me in my State and County and acknowledged the same on this 22 day of November, 1957.

My Commission
Expires October 10, 1959


Sadie Wood
Notary Public

In the Clerk's Office for the Circuit Court
of Roanoke County, Va., this map was presented
and with the certificate of acknowledgment
thereto annexed, admitted to record at 1:25
o'clock, p. m., on this 22 day of
November, 1957.

Teste: Clerk

BOUNDARY DATA					
Bearing	Dist.	N	S	E	W
N32-54E	728.81	611.92		395.91	
S62-02E	425.45		199.52	375.77	
S34-33W	109.77		70.41		62.25
S29-17W	166.5		145.22		81.44
S25-53W	475.0		427.35		207.36
N59-13W	489.61	250.58			420.63
Totals		862.50	862.50	771.68	771.68

Note:
Iron rods placed at
all lot corners.

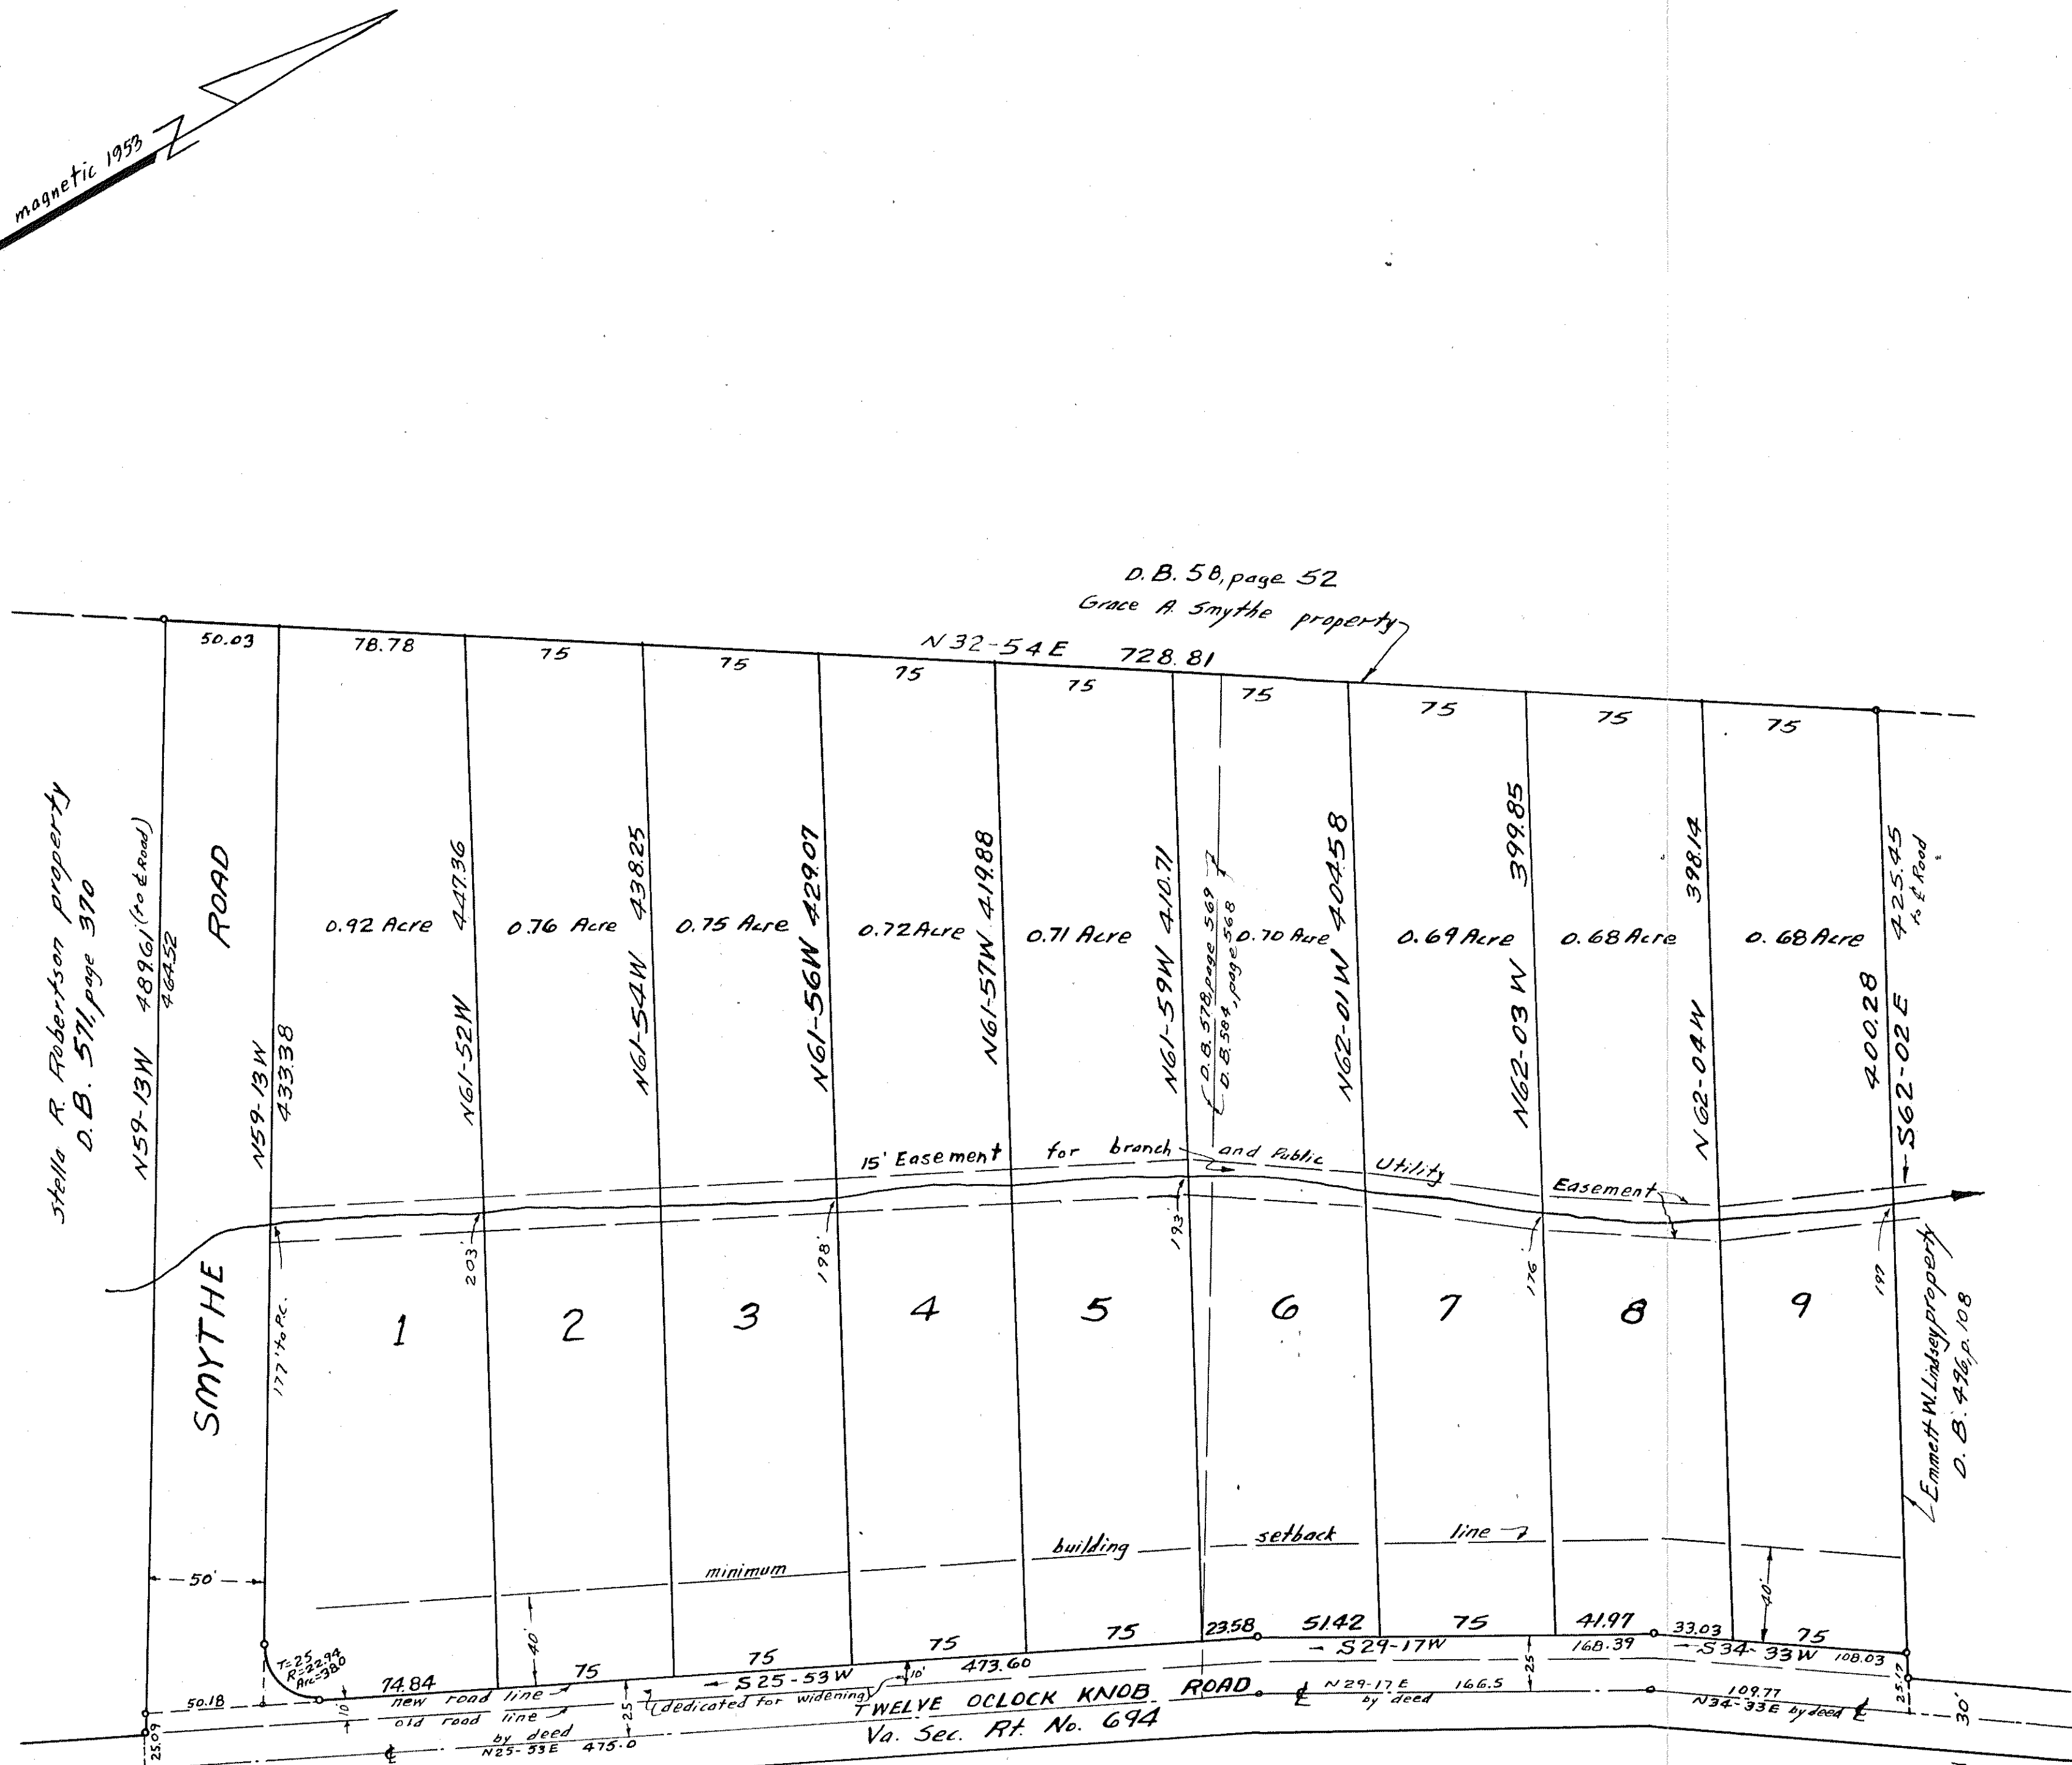

Approved: [Signature] 11-29-57
Exec. Secy. Town of Salem
Planning Commission

Approved: [Signature] 11-29-57
Chairman of Board of Supervisors

Approved: F. A. Spiggle 11-29-57
Town Engineer - Salem, Va.

Approved: [Signature] 11-29-57
Secy of Roanoke County Planning
Commission