


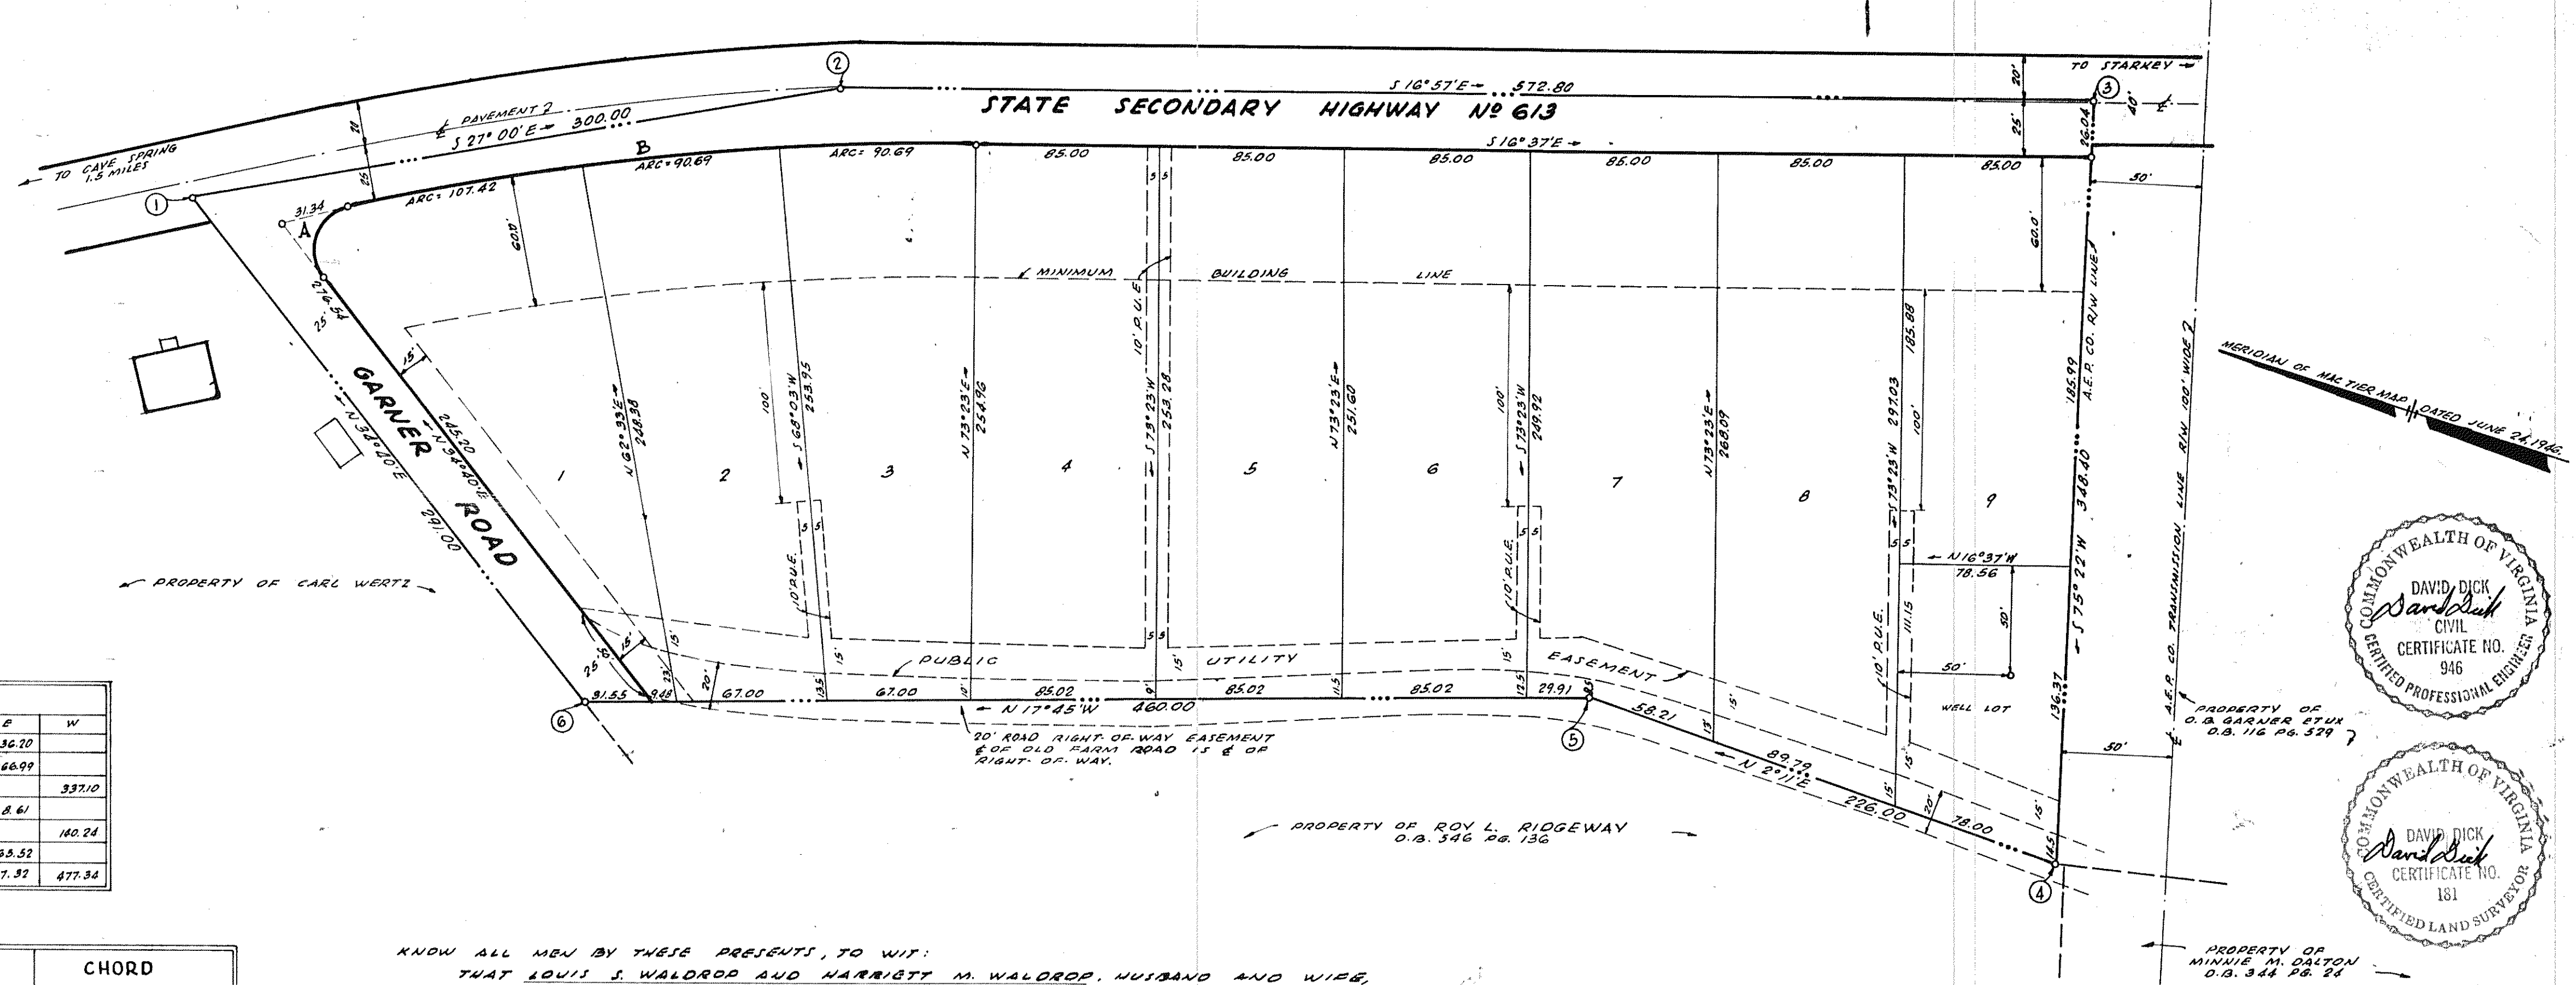

BOUNDARY DATA						
COR.	BEARING	DIST.	N	S	E	W
1-2	S 27° 00' E	300.00		267.30	136.20	
2-3	S 16° 57' E	572.80		551.92	166.99	
3-4	S 75° 22' W	348.40		88.02		337.10
4-5	N 2° 11' E	226.00	225.83		8.61	
5-6	N 17° 45' W	460.00	438.10			160.24
6-1	N 34° 40' E	291.00	239.84		163.52	
TOTALS			903.27	903.24	477.92	477.54

CURVE DATA				CHORD		
CURVE	ANGLE	RADIUS	TAN.	ARC	BEARING	DIST.
A	114° 55'	20.00	31.34	40.11	S 87° 52' 30" E	33.72
B	13° 48'	1198.05	146.10	288.80	S 73° 31' E	288.10
LOT 1	5° 08'	1199.05		107.43	S 27° 51' E	107.39
LOT 2	2° 12'	1199.05		90.69	S 23° 07' E	90.67
LOT 3	8° 20'	1199.05		90.69	S 16° 47' E	90.67

APPROVED: W.C. Gindiff DATE: 1-4-58
CHAIRMAN, BOARD OF SUPERVISORS OF ROANOKE CO.

James M. Hildebrand DATE: 1-4-58
SECRETARY, ROANOKE CO. PLANNING COMMISSION

J.R. Hildebrand DATE: JAN. 10, 1958
AGENT, ROANOKE CITY PLANNING COMMISSION

H. Cletus Broyles DATE: 1-10-58
CITY ENGINEER OF ROANOKE, VIRGINIA

IN THE CLERK'S OFFICE OF THE CIRCUIT COURT FOR ROANOKE COUNTY, VIRGINIA, THIS MAP IS PRESENTED ON January 13, 1958 AND WITH THE CERTIFICATES OF ACKNOWLEDGMENT AND DEDICATION THEREON ANNEXED IS ADMITTED TO RECORD AT 2:55 O'CLOCK P.M.

TESTS: Ray K. Brown CLERK
Ray U.C. Lopez, D.P. Clerk

KNOW ALL MEN BY THESE PRESENTS, TO WIT:
THAT LOUIS S. WALDROP AND HARRIETT M. WALDROP, HUSBAND AND WIFE, AND CAROLYN B. WALDROP, WIDOW, ARE THE OWNERS OF THE LAND SHOWN HEREON BOUNDED BY OUTSIDE CORNERS 1 THRU 6 TO 1, AND KNOWN AS CAROLYN HEIGHTS. THE SAID OWNERS CERTIFY THAT THEY HAVE SUBDIVIDED THIS LAND AS SHOWN HEREON ENTIRELY WITH THEIR OWN FREE WILL & CONSENT AS REQUIRED UNDER SECTION 15-797 OF THE 1950 CODE OF THE COMMONWEALTH OF VIRGINIA.

THE SAID OWNERS FURTHER CERTIFY THAT THE LAND EMBRACED WITHIN THE LIMITS OF THE STREETS WITHIN THE AFORESAID BOUNDARY IS HEREBY DEDICATED IN AS SIMPLE TO THE PUBLIC FOR STREET PURPOSES.

IN WITNESS WHEREOF ARE HEREBY PLACED THE SIGNATURES AND SEALS OF THE AFORESAID OWNERS ON JAN. 7, 1958.

Louis S. Waldrop (REAL)
Harriett M. Waldrop (REAL)
Carolyn B. Waldrop (REAL)

STATE OF VIRGINIA } TO WIT:
CITY OF ROANOKE }
I, Janita S. Malone, A NOTARY PUBLIC IN AND FOR THE CITY AND STATE DO HEREBY CERTIFY THAT LOUIS S. WALDROP AND HARRIETT M. WALDROP, HUSBAND AND WIFE, AND CAROLYN B. WALDROP, WIDOW, WHOSE NAMES ARE SIGNED TO THE FOREGOING WRITING DATED JAN. 7, 1958, HAS EACH PERSONALLY APPEARED BEFORE ME IN MY AFORESAID CITY AND STATE AND ACKNOWLEDGED THE SAME ON JAN. 7, 1958.

MY COMMISSION EXPIRES
November 24, 1961
Janita S. Malone
NOTARY PUBLIC

MAP of
CAROLYN HEIGHTS
PROPERTY OF
LOUIS S., HARRIETT M., & CAROLYN B. WALDROP
SITUATE ON VA. SEC. RT. NO. 613 NEAR STARKEY
ROANOKE CO. VIRGINIA

BY: DAVID DICK
STATE CERT. ENGR. & SURVEYOR

DATE: DEC. 16, 1957. SCALE: 1"=50'