


BOUNDARY DATA						
COR.	BEARING	DIST.	N	S	E	W
1-2	N30°49'E	270.34	232.17		138.49	
2-3	S59°11'E	78.80		3996	66.99	
3-4	N30°49'E	445.40	382.17		227.97	
4-5	S59°11'E	332.19		170.78	285.29	
5-6	S23°31'W	953.18		874.01		380.33
6-1	N35°46'W	578.98	469.78			338.40
TOTALS			1084.12	1084.15	718.74	718.73

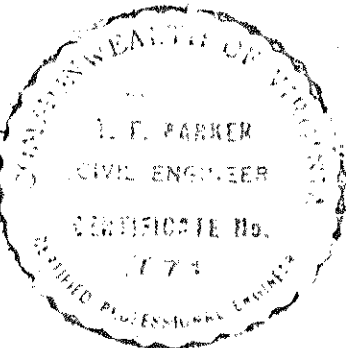


KNOW ALL MEN BY THESE PRESENTS, TO WIT:
THAT CASTLE COURT OF ROANOKE, INCORPORATED, IS THE OWNER OF THE LAND SHOWN HEREDN BOUNDED BY OUTSIDE CORNERS 1 THRU 6 TO 1. THE SAID OWNER FURTHER CERTIFIES THAT THIS LAND IS SUBDIVIDED, AS SHOWN HEREDN, ENTIRELY WITH THE FREE WILL AND CONSENT OF SAID CASTLE COURT OF ROANOKE, INCORPORATED, AS REQUIRED UNDER SECTION 15-197 OF THE 1950 CODE OF THE COMMONWEALTH OF VIRGINIA.
THE SAID OWNER FURTHER CERTIFIES THAT ALL OF THE LAND EMBRACED WITHIN THE LIMITS OF THE STREET WITHIN THE AFORESAID BOUNDARY, IS HEREBY DEDICATED IN REE SIMPLE TO THE COUNTY OF ROANOKE, VIRGINIA, FOR STREET PURPOSES.
IN WITNESS WHEREOF IS HEREBY PLACED THE SIGNATURE OF G.F. JAMISON, PRESIDENT, AND J.F. JAMISON, SECRETARY, OF CASTLE COURT OF ROANOKE, INCORPORATED, TOGETHER WITH THE SEAL OF THE SAID CORPORATION, HERETO AFFIXED ON THIS 1ST DAY OF March, 1957.

ATTEST:
J.F. Jamison
SECRETARY
G.F. Jamison
PRESIDENT
CASTLE COURT OF ROANOKE, INCORPORATED

STATE OF VIRGINIA } TO WIT:
CITY OF ROANOKE }
I, James H. Weddle, A NOTARY PUBLIC IN AND FOR THE CITY AND STATE AFORESAID DO HEREBY CERTIFY THAT G.F. JAMISON AND J.F. JAMISON, PRESIDENT AND SECRETARY, RESPECTIVELY, OF CASTLE COURT OF ROANOKE, INCORPORATED, WHOSE NAMES AS SUCH ARE SIGNED TO THE FOREGOING WRITING DATED March 1, 1957, HAVE EACH PERSONALLY APPEARED BEFORE ME IN MY SAID CITY AND STATE AND ACKNOWLEDGED THE SAME ON March 1, 1957.

MY COMMISSION EXPIRES:
Oct. 24, 1958
James H. Weddle
NOTARY PUBLIC

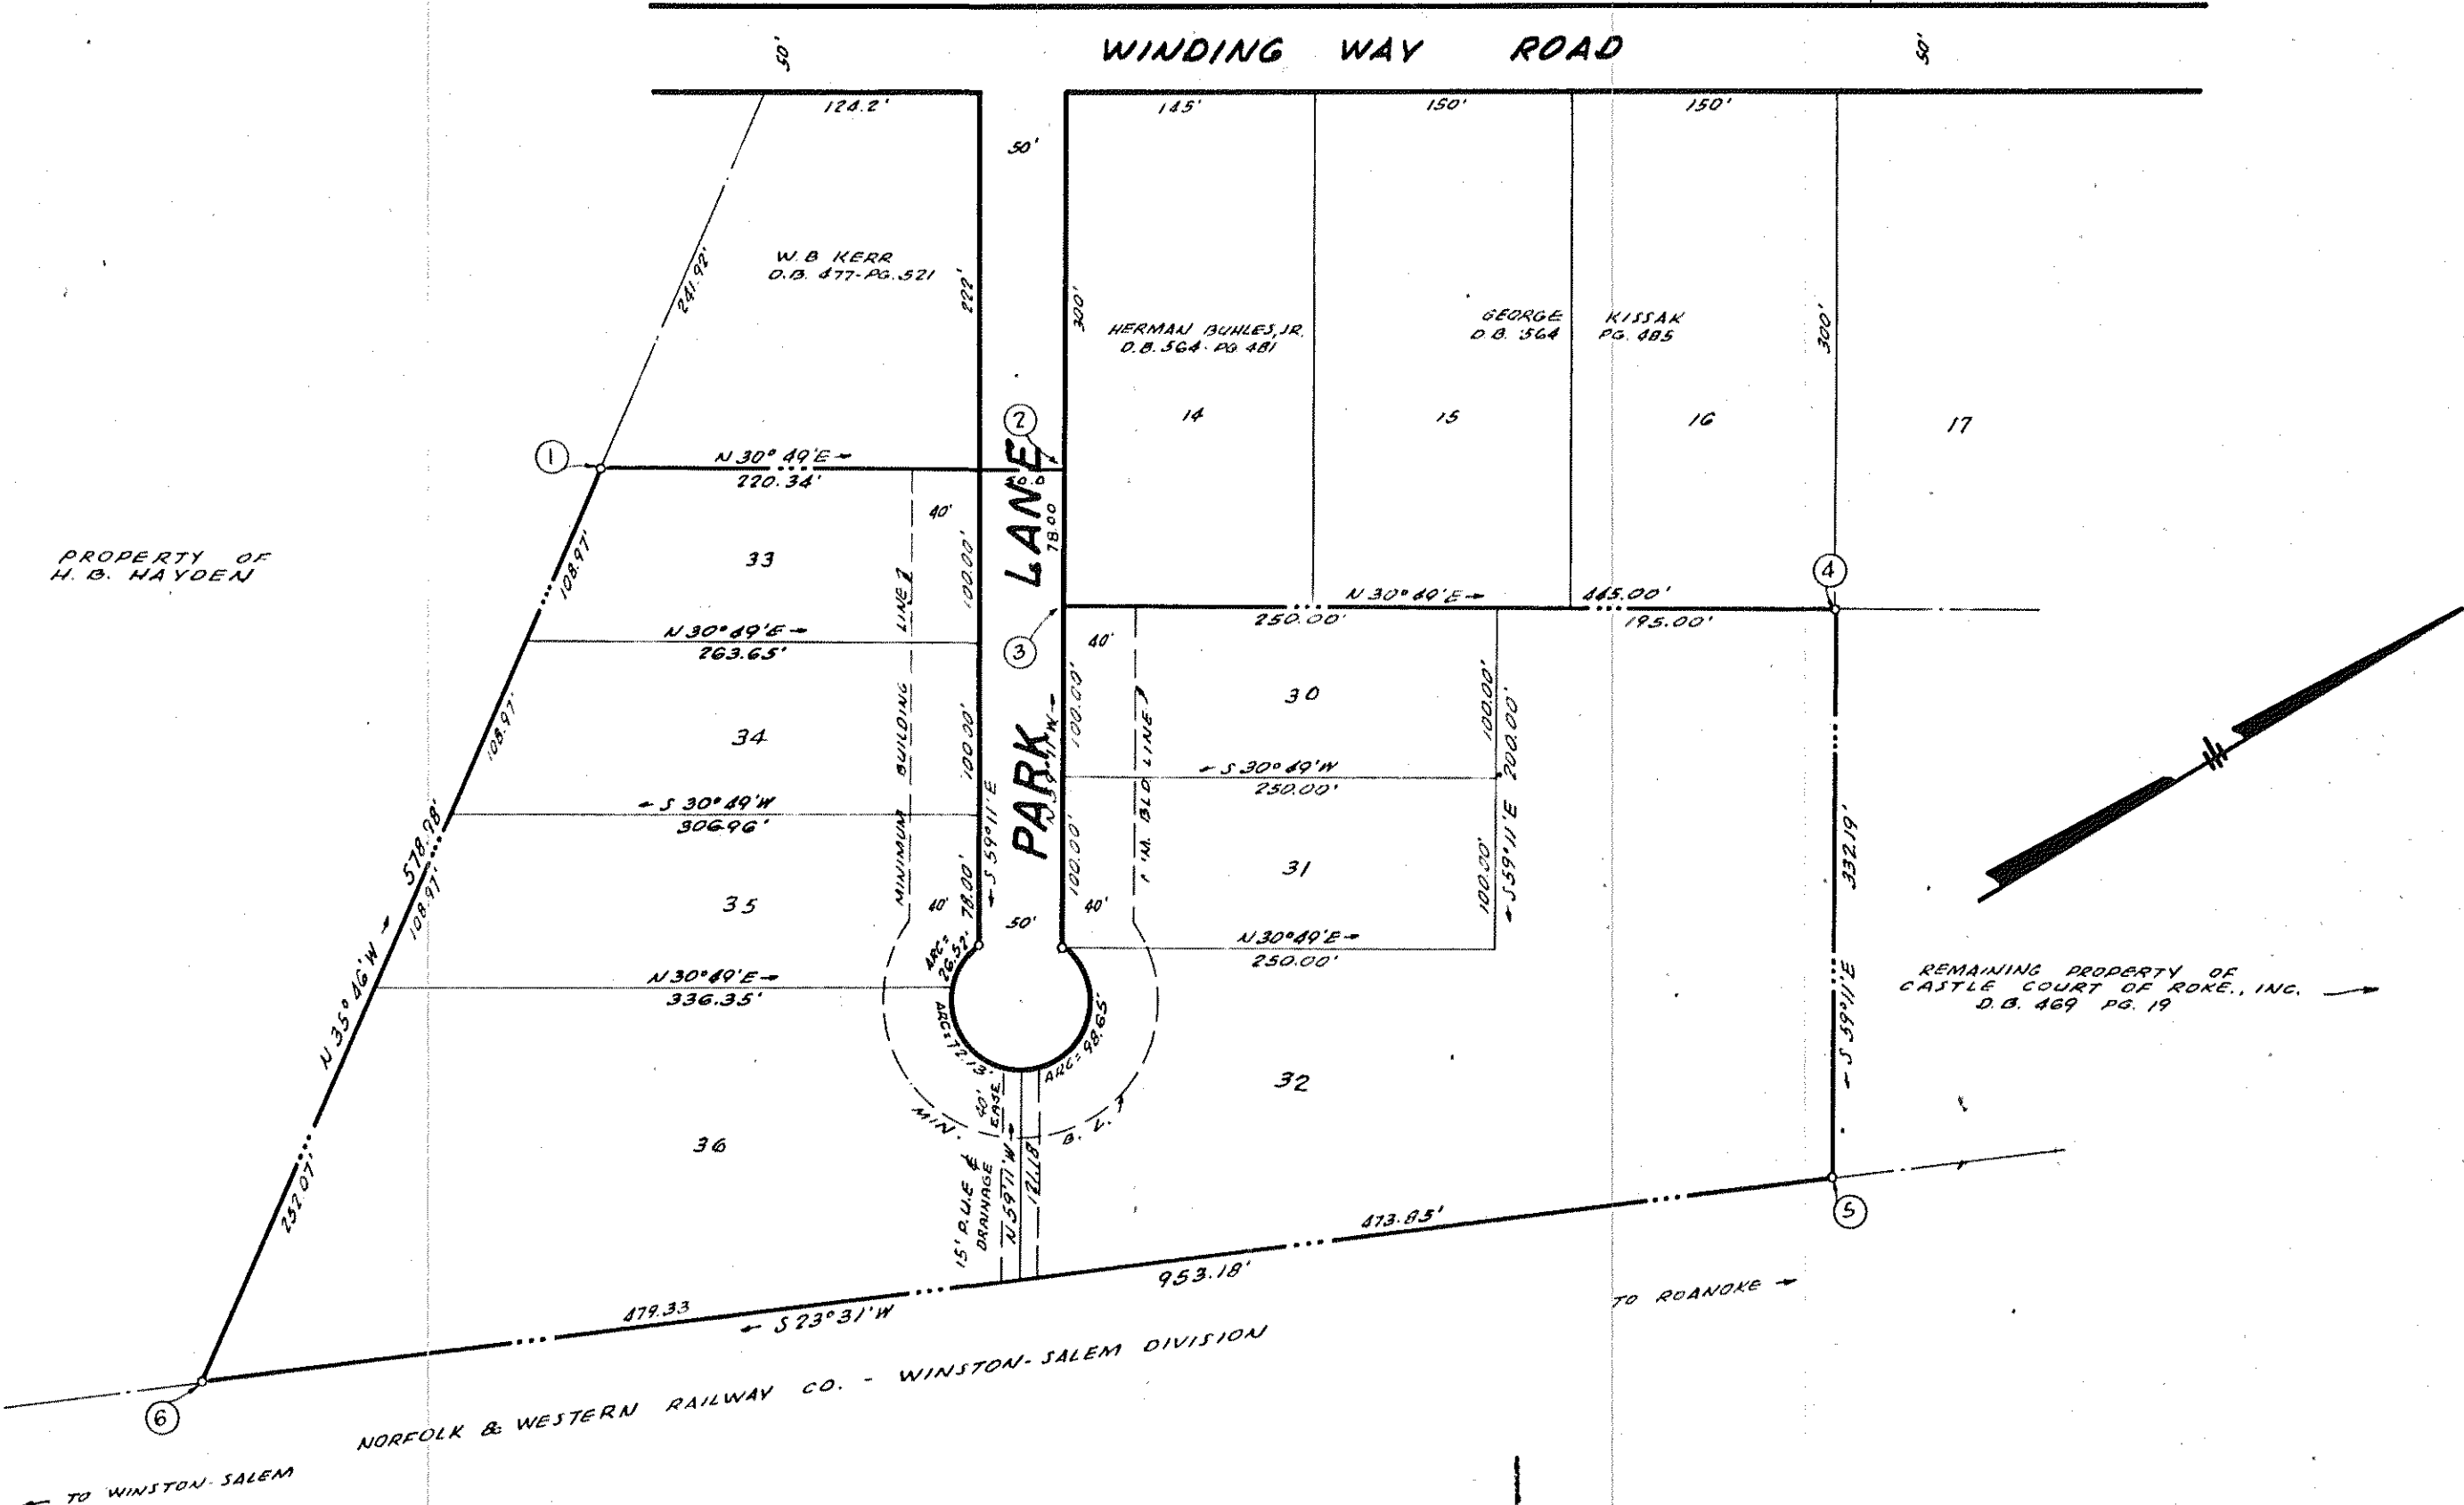

APPROVED:
J. P. Parker
DATE 7-18-57
SECRETARY OF ROANOKE CO. PLANNING COMMISSION
H. C. Blythe
DATE 7-18-57
CHAIRMAN OF BOARD OF SUPERVISORS
H. C. Blythe
DATE 11-6-57
CITY ENGINEER OF ROANOKE, VIRGINIA
J. R. Hildebrand
DATE Nov. 6, 1957
AGENT FOR ROANOKE CITY PLANNING COMMISSION

IN THE CLERK'S OFFICE OF THE CIRCUIT COURT FOR ROANOKE COUNTY, VIRGINIA, THIS MAP IS PRESENTED ON March 1, 1957, AND WITH THE CERTIFICATES OF ACKNOWLEDGEMENT AND DEDICATION THEREON ANNEXED, IS ADMITTED TO RECORD AT 10 O'CLOCK A.M.

TESTE:
ROY H. BROWN, CLERK
BY M. E. Kellman
DEPUTY CLERK

LEGAL REFERENCE
CASTLE COURT OF ROANOKE, INC.
FROM
LYLE & NOLA L. HOFMANSER
S.D.B. 469 pg. 19

PLAT
of
SECTION N°1
JEFFERSON PARK
PROPERTY OF
CASTLE COURT OF ROANOKE, INC.
ROANOKE CO. VIRGINIA

DATE - FEB. 28, 1957.

T. P. PARKER
STATE CERT. ENGINEER

SCALE - 1"=100'