

SURVEY OF
GLENVAR HEIGHTS

SECTION No. 2

OWNED BY MARK H. JOHNSTON, HELEN
V. JOHNSTON, JOHN W. HODGES & MARY K. HODGES
ROANOKE COUNTY, VA.
Scale: 1" = 200' May 26, 1958

By: T. P. Parker
State Certified Engineer

Legal Reference:
Deed Book 551, page 569 - to Mark H. Johnston
Deed Book 551, page 573 - to John W. Hodges

The following restrictions are made covenants running
with the title to the land shown hereon for a period of
twenty-five years from date of recordation of this map.
1. No dwelling shall be erected on any lot shown
hereon with a livable area of less than 1000 square
feet as measured at the first floor level.


Know all men by these presents, to wit:
That Mark H. Johnston, Helen V. Johnston, John W.
Hodges, & Mary K. Hodges are the owners of the fee
simple unencumbered title to the property shown
hereon, known as Glenvar Heights, Section No. 2,
bounded by corners 1 through 20, containing 910 acres.
The said owners hereby certify that they have sub-
divided this land into lots as shown hereon entirely
with their own free will and accord as required by
Sec. 15-779 through 15-794.3 of the 1950 Code of
Virginia.
The said owners hereby dedicate the streets as
shown hereon to the County of Roanoke in fee
simple.
In witness whereof is hereby placed the signatures
and seals of said owners on this 26 day of May, 1958

OWNER Mark H. Johnston (SEAL) OWNER Helen V. Johnston (SEAL)
OWNER John W. Hodges (SEAL) OWNER Mary K. Hodges (SEAL)

State of Virginia
County of Roanoke
I, Paul B. Matthews, a Notary Public in and
for the aforesaid State and County, do hereby certify
that Mark H. Johnston, Helen V. Johnston, John W.
Hodges and Mary K. Hodges whose names are signed
to the foregoing writing bearing date of May 28
1958, have personally appeared before me in my
State and County and acknowledged the same on this
28 day of May, 1958.

My Commission
Expires April 9, 1959

Paul B. Matthews
Notary Public

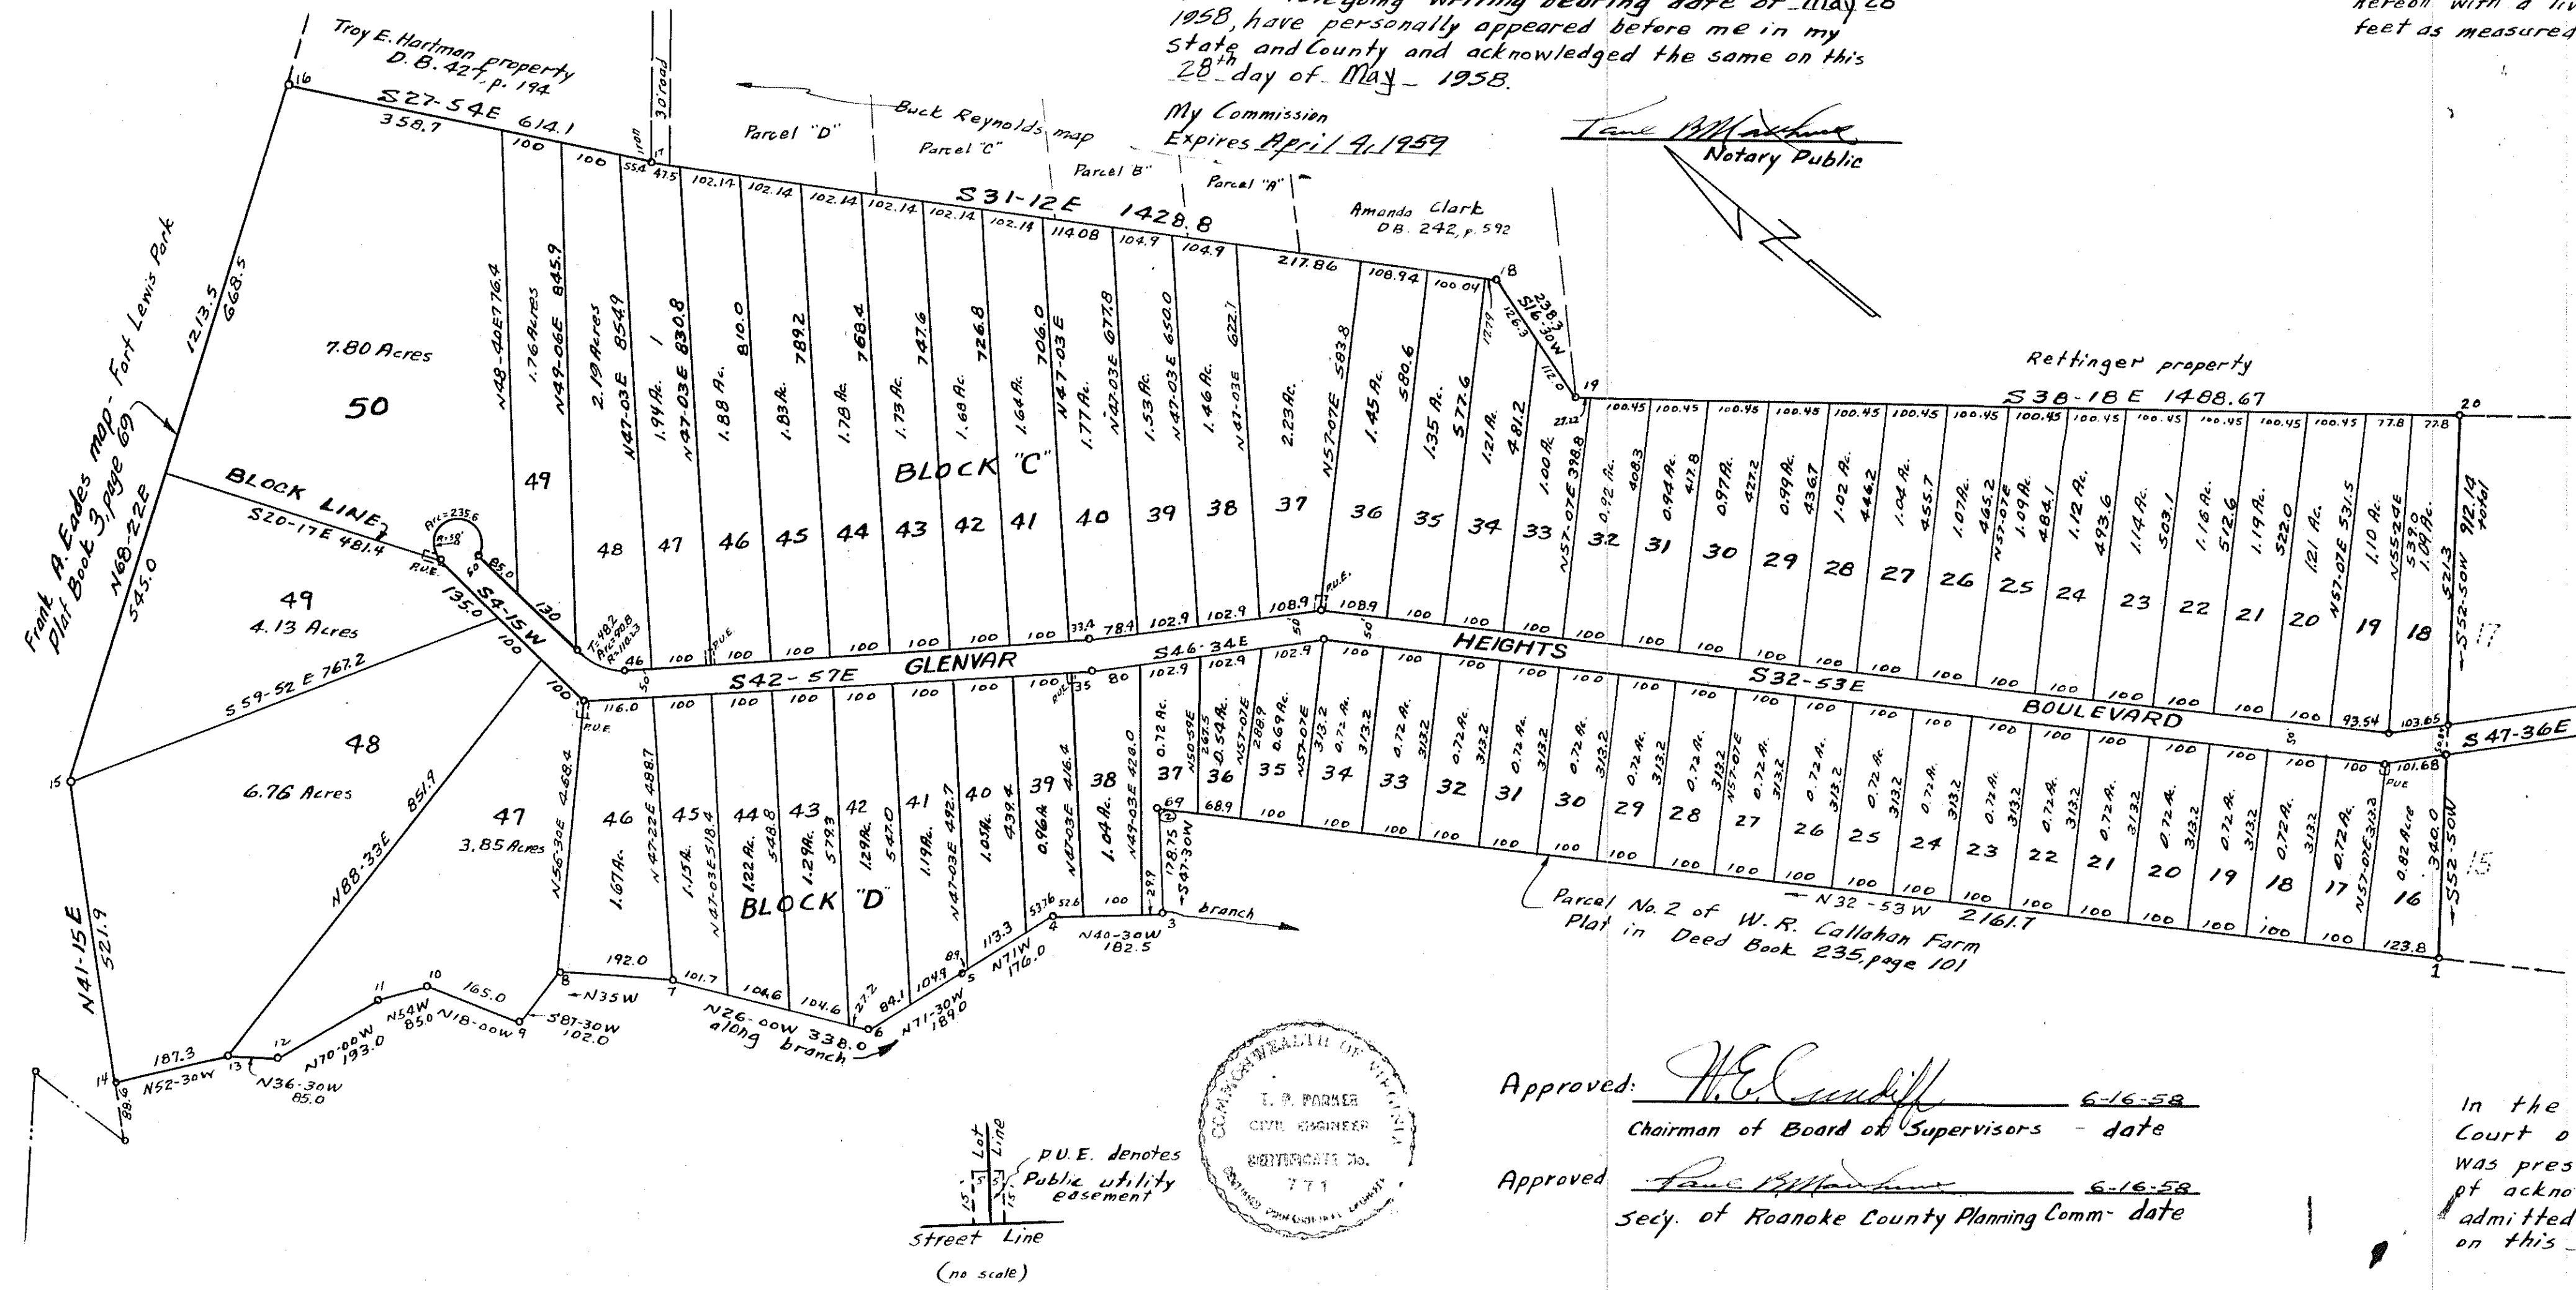

Block "A"
Glenvar Heights - Section No. 1
Plat Book 3, page 245

Block "B"

Approved: W. E. Caudill 6-16-58
Chairman of Board of Supervisors - date
Approved: Paul B. Matthews 6-16-58
Secy. of Roanoke County Planning Comm. - date

In the Clerk's Office for the Circuit
Court of Roanoke County, Va., this map
was presented and with the certificate of
of acknowledgment thereto annexed,
admitted to record at 10:00 o'clock, A. M.,
on this 16 day of June, 1958.

Teste: Paul B. Matthews
Clerk