


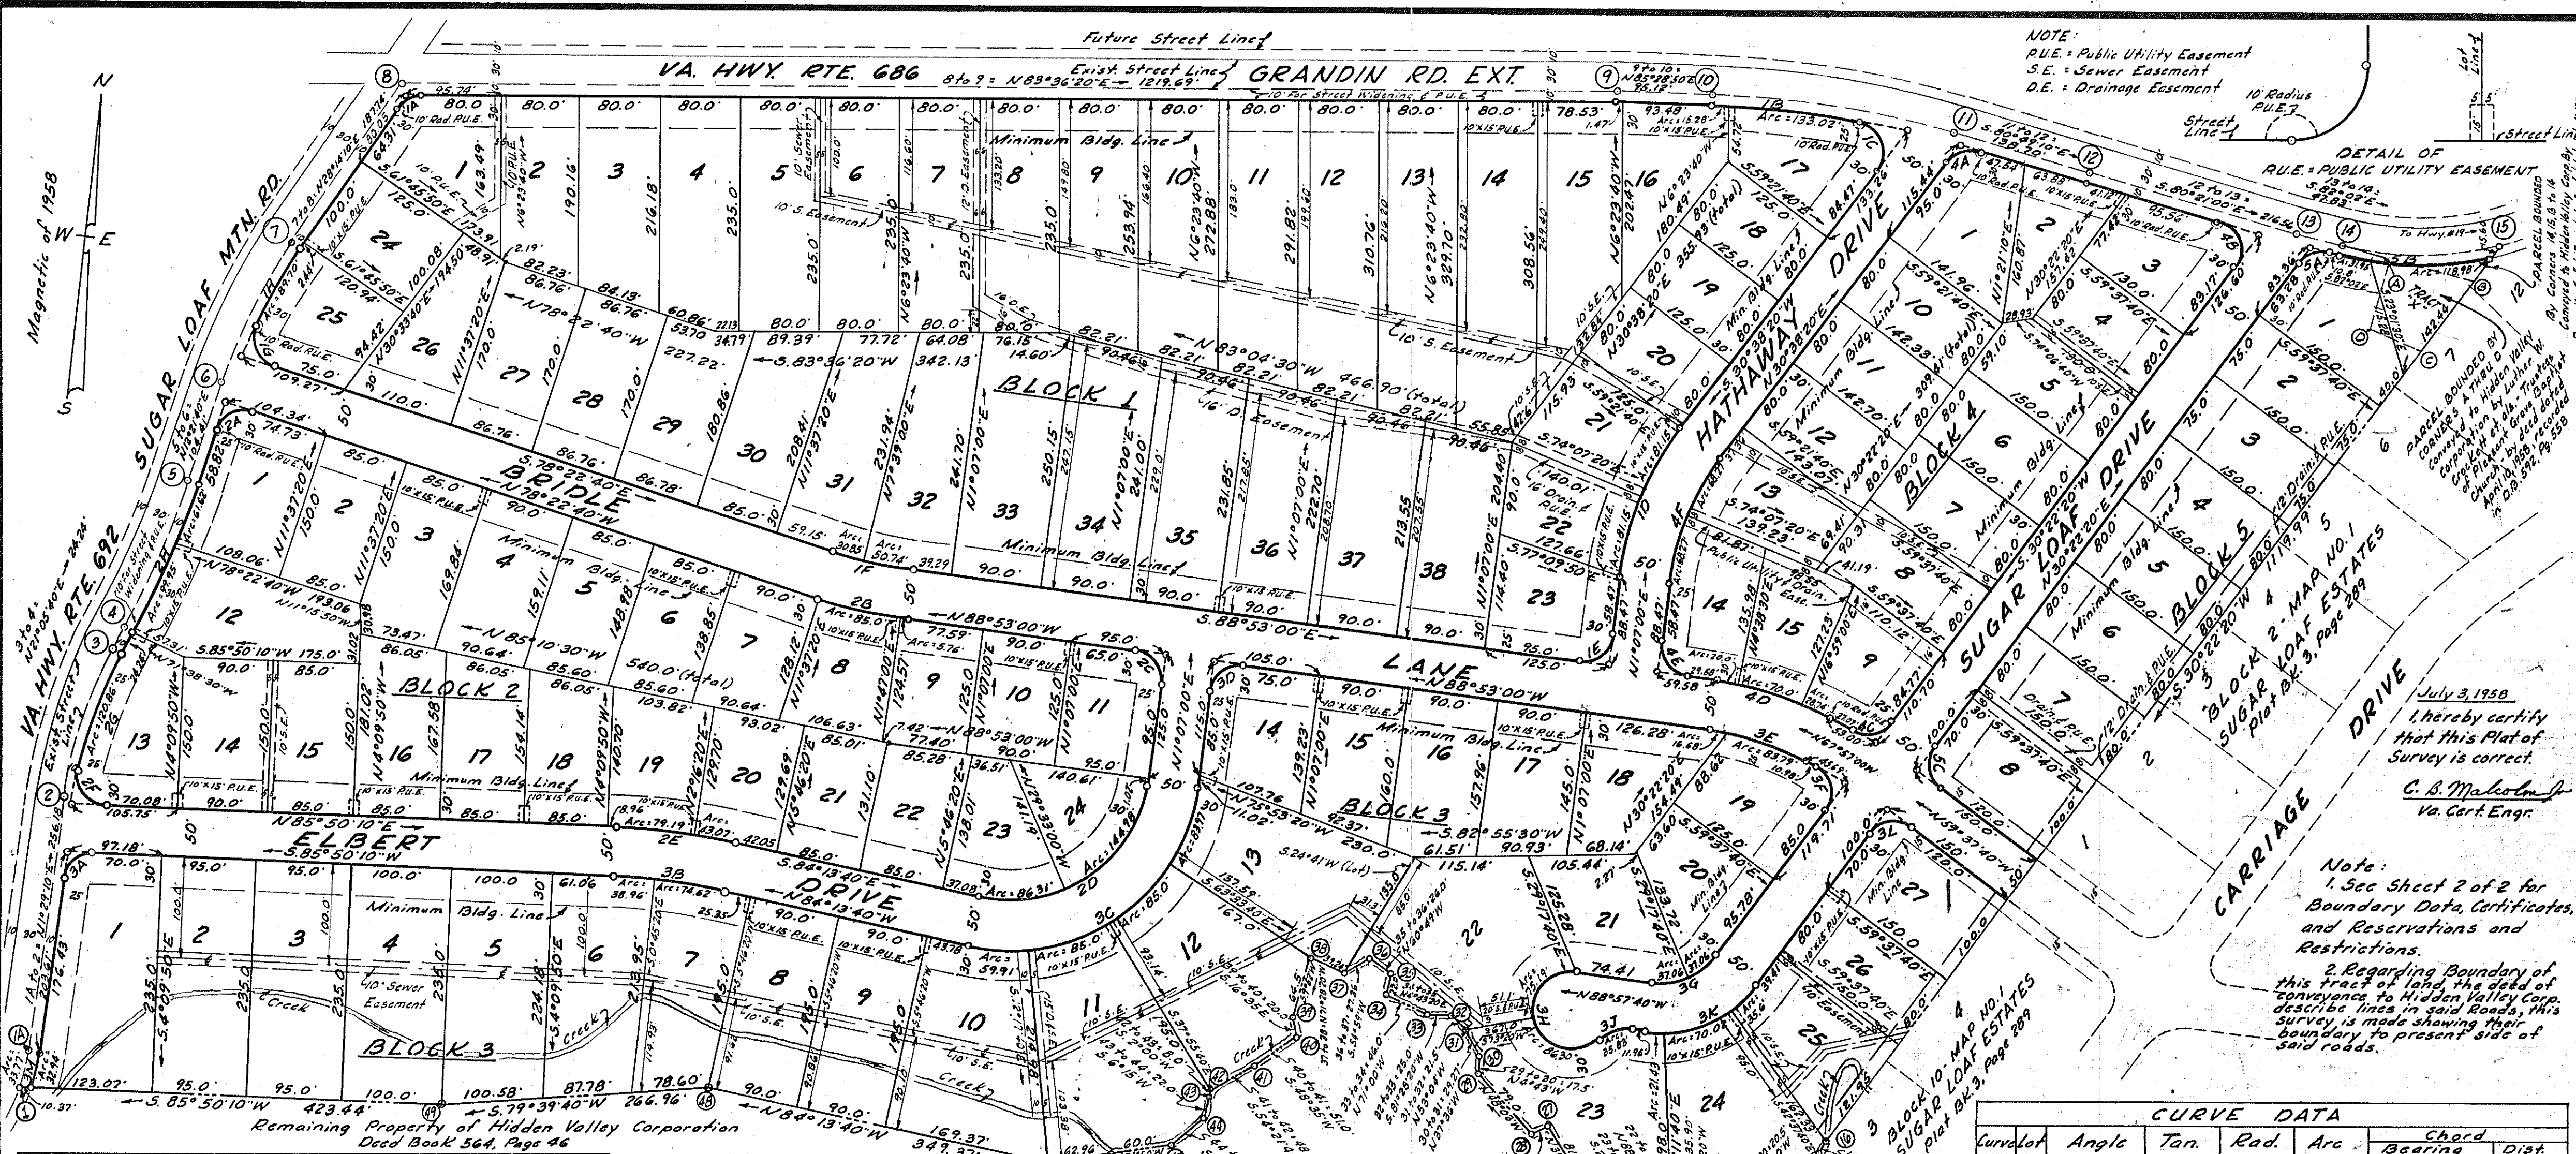

CURVE DATA						
Curve	Lot	Angle	Tan.	Rad.	Arc	Chord Bearing Dist.
1A	1	35°22'10"	15.74	30	28.99	N55°55'15"E 28.98
1B	8	8°19'50"	74.27	1020.0	148.30	N89°38'45"E 148.17
1C	16	0°51'30"	7.64	1020.0	15.28	N85°54'35"E 15.28
1D	17	7°28'20"	66.61	1020.0	133.02	N89°55'30"E 132.93
1E	17	116°49'40"	48.79	30	61.17	S.27°46'30"E 51.11
1D	29	31°20"	83.00	315	162.31	S.15°52'40"W 160.52
1D	21	14°45'40"	40.80	315	81.15	S.23°45'30"W 80.93
1D	22	14°45'40"	40.80	315	81.15	S.8°29'50"W 80.93
1E	23	90°	30	30	47.12	N46°07'00"E 42.43
1F	10	30°20"	40.91	445	81.59	N83°37'50"W 81.48
1F	32	6°38'00"	25.40	445	50.74	N85°37'00"W 50.71
1F	31	3°58'20"	15.43	445	30.85	N80°21'50"W 30.84
1G	25	97°35'50"	34.27	30	51.11	N29°43'45"W 45.14
1H	25	9°01'00"	44.94	570	89.70	N23°43'40"E 89.60
2A	1	89°15'40"	29.61	30	46.74	N56°59'30"E 42.15
2B	10	30°20"	45.51	495	90.76	S.83°37'50"E 90.63
2B	8	9°50'20"	42.60	495	85.00	S.83°17'50"E 84.90
2B	9	0°40'00"	2.88	495	5.76	S.88°33'00"E 5.75
2C	11	90°	30	30	47.12	S.43°53'00"E 42.43
2D	94	39°20"	151.86	140	231.29	S.48°26'40"W 205.87
2D	24	59°20'00"	79.75	140	144.98	S.30°47'00"W 138.59
2D	23	35°19'20"	44.57	140	86.31	S.78°06'40"W 84.95
2E	9	56°10"	61.28	705	122.26	N89°11'45"W 122.11
2E	20	3°30'00"	21.54	705	43.07	N85°58'40"W 43.06

CURVE DATA						
Curve	Lot	Angle	Tan.	Rad.	Arc	Chord Bearing Dist.
2E	19	6°26'10"	39.64	705	79.19	S.89°03'15"W 79.15
2F	13	99°52'10"	35.67	30	52.29	N44°13'45"W 45.92
2G	13	15°23'20"	60.80	450	120.86	N13°24'00"E 120.50
2H	8	8°44'00"	80.94	1060	161.57	N16°43'40"E 161.42
2H	12	5°24'10"	50.01	1060	99.95	N18°23'35"E 99.91
2H	1	3°19'50"	30.81	1060	61.62	N14°01'35"E 61.60
3A	1	84°21'00"	27.18	30	44.16	N43°39'40"E 40.28
3B	9	7°56'10"	56.94	655	113.59	S.89°11'45"E 113.45
3B	6	3°24'30"	19.49	655	38.96	N87°32'25"E 38.96
3B	7	6°31'40"	37.35	655	74.62	S.87°29'30"E 74.58
3C	94	39°20"	206.10	190	313.89	N48°26'40"E 278.39
3C	10	18°04'00"	30.21	190	59.91	N86°44'20"E 59.66
3C	11	25°38'00"	43.23	190	85.0	N64°53'20"E 84.30
3C	12	25°38'00"	43.23	190	85.0	N39°15'20"E 84.30
3C	13	25°19'20"	42.68	190	83.97	N13°44'40"E 83.29
3D	14	90°	30	30	47.12	N46°07'00"E 42.43
3E	20	56'00"	50.80	275	100.47	S.78°25'00"E 99.91
3E	19	17°27'30"	42.22	275	83.79	S.76°40'45"E 83.47
3E	18	3°28'30"	9.34	275	16.68	S.87°08'45"E 16.67
3F	19	98°19'20"	34.71	30	51.48	S.18°47'20"E 45.39
3G	60	40'00"	40.76	70	74.12	S.60°42'20"W 70.70
3G	20	30°20'00"	18.98	70	37.06	S.45°32'20"W 36.63
3G	21	30°20'00"	18.98	70	37.06	S.75°52'20"W 36.63

Note:
Corners 16 thru 46
Follow S of Creek

CURVE DATA						
Curve	Lot	Angle	Tan.	Rad.	Arc	Chord Bearing Dist.
3H	23	1°19'00"	∞	40	161.49	S.37°11'10"W 64.60
3H	22	107°42'20"	54.76	40	75.19	S.37°11'10"W 64.60
3H	23	123°36'40"	74.62	40	86.30	S.78°28'20"E 70.51
3J	23	51°19'00"	19.21	40	35.83	N65°22'50"E 34.64
3K	60	40'00"	70.21	120	127.06	N60°42'20"E 121.21
3K	23	10°14'00"	10.74	120	21.43	S.85°55'20"W 21.40
3K	24	33°26'00"	36.04	120	70.02	S.64°05'20"W 69.03
3K	25	17°00'00"	17.93	120	35.60	S.38°52'20"W 35.47
3L	27	90°	30	30	47.12	N75°22'20"E 42.43
4A	1	68°32'30"	20.44	30	35.89	N64°54'35"E 33.79
4B	3	110°43'20"	43.43	30	57.97	S.24°59'20"E 43.91
4C	9	81°40'40"	25.93	30	42.77	S.71°12'40"W 39.24
4D	20	56'00"	60.04	325	118.74	N78°25'00"W 118.08
4D	9	5°04'00"	14.38	325	28.74	N70°29'00"W 28.73
4D	15	12°20'30"	35.14	325	70.00	N79°11'15"W 69.87
4D	14	3°31'30"	10.00	325	20.00	N87°07'15"W 19.99
4E	14	90°	30	30	47.12	N43°53'00"W 42.44
4F	29	31'20"	69.82	265	136.54	N15°52'40"E 135.04
4F	14	14°45'40"	34.33	265	68.27	N8°29'50"E 68.08

CURVE DATA						
Curve	Lot	Angle	Tan.	Rad.	Arc	Chord Bearing Dist.
4F	13	14°45'40"	34.33	265	68.27	N23°15'30"E 68.08
5A	1	67°35'40"	20.08	30	35.39	N64°10'10"E 33.38
5B	26	36'30"	76.85	325	150.93	N84°39'45"E 149.58
5C	8	90°	30	30	47.12	N14°37'40"W 42.43
2 to 3	19	36'30"	79.49	460	157.43	N11°17'25"E 156.66
4 to 5	8	44'00"	80.18	1050	160.05	N16°43'40"E 159.89
6 to 7	15	52'30"	80.86	580	160.70	N20°17'55"E 160.18
10 to 11	13	42'00"	123.73	1030	246.28	S.87°40'10"E 245.70
14 to 15	28	45'10"	80.74	315	158.08	N83°35'25"E 156.42
1 to 1A	9	59'00"	17.03	195	33.77	N6°28'40"E 33.93
3M	1	9°12'20"	16.50	205	32.94	N6°05'20"E 32.90
5B	1	5°38'00"	15.99	325	31.75	S.84°51'00"E 31.94
5B	24	20°58'30"	60.16	325	118.78	N81°50'45"E 118.31

SHEET NO. 1 OF 2
MAP OF
SECTION 1
HIDDEN VALLEY HOMES
PROPERTY OF
HIDDEN VALLEY CORPORATION
SITUATE NORTH OF SUGAR LOAF MOUNTAIN
ROANOKE COUNTY, VIRGINIA
By: C. B. Malcolm & Son
State Cert. Engrs.
DATE: MAY 12, 1958 SCALE: 1"=100'