

Know all men by these presents, to wit-
That Ruth S. Slovensky and John A. Slovensky, her husband,
are the owners of the tract of land shown hereon bounded
by corners 1 through 17, subdivided into lots and known as
Section No. 2, Belle Meade, which property was con-
veyed to Ruth S. Slovensky by deed dated Aug. 5, 1958
from Millard W. Trussell and Sarah G. Trussell, and
recorded in Deed Book 601, page 298, and by deed dated
Sept. 13, 1958 from James T. Burch and Beatrice C. Burch
and recorded in Deed Book 602, page 185.
The said owners hereby certify that they have subdivided this
land into lots as shown hereon entirely with their own free
will and accord as required by Sections 15-779 through
15-794.3 of the 1950 Code of Virginia.
The said owners hereby dedicate streets, easements and street
widening as shown hereon to the County of Roanoke in
fee simple.
In witness whereof is hereby placed the signatures and
seals of said owners on this 26th day of December 1958.


Ruth S. Slovensky (seal) John A. Slovensky (seal)
owner owner

State of Virginia
City of Roanoke
I, William R. Colwell, Jr., a Notary Public in and for the
aforesaid State and City, do hereby certify that
Ruth S. Slovensky and John A. Slovensky, whose
names are signed to the foregoing writing bearing
date of December 26, 1958, have personally
appeared before me in my State and City and
acknowledged the same on this 26th day of
December 1958.
My Commission Expires, Sept. 2, 1961 William R. Colwell, Jr.
Notary Public

SURVEY OF
SECTION No. 2
BELLE MEADE

OWNED BY RUTH S. SLOVENSKY
ROANOKE COUNTY, VA.
Scale: 1"=100' Nov. 25, 1958


Certified Correct:
By: J. P. Parker
State Certified Engineer

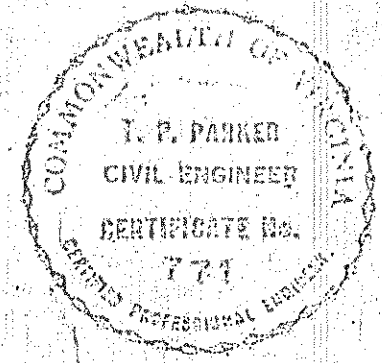

CURVE DATA					
Curve	Tan.	Rad.	Angle	Long Chord	
A	30	24.34	43.28	101-53	N70-56 1/2° E 37.80
B	35	35.84	55.44	80-38	N13-48° W 50.08
C	25	25	39.27	90-60	N76-53° E 35.36
D	570	32.61	70.86	120-27	N28-20 1/2° W 56.61
E	32.3	59.23	59.16	57-08	N3-19° E 56.79
F	40.0	146.98	78.11	30-27	N73-20 1/2° W 77.20
F-1st 8	6.91	146.98	13.81	5-23	N85-52 1/2° W 13.80
F-2nd 9	33.67	146.98	64.30	25-04	N70-39° W 63.79
G-1st 8	48.84	50	77.36	88-39	N19-04 1/2° E 69.87
G-2nd 9	60.06	50	87.66	100-27	N66-22 1/2° W 76.86
H	30.0	184.1	3.757	116-56	N30-06° W 31.38
I	25	29.96	41.67	79-41	N51-35° E 38.38
J	25	40.74	44.84	63-04	N59-54° E 42.61
K	30	250.3	43.82	100-19	N38-24° E 38.44

Note: Segments of the
50' radius temporary turning
circle are to revert to the
adjoining lot owners if
Sunny Side Drive is
extended southerly.

BOUNDARY DATA						
Corner	Bearing	Dist.	N	S	E	W
1-2	N8-33° E	90.48	89.47		13.45	
2-3	N20-00° E	108.48	101.94		37.10	
3-4	N30-31° E	218.57	189.16		111.50	
4-5	N28-58° E	100.0	87.49		48.43	
5-6	N20-58° E	170	15.87		6.08	
6-7	S64-01° E	247.87		108.59	222.82	
7-8	N18-09° E	116.35	110.56		36.24	
8-9	S71-51° E	115.78		36.67	110.02	
9-10	S3-22° W	161.41		161.13		9.48
10-11	S77-14° E	194.20		42.92	189.39	
11-12	S88-17° E	60.8		1.82	60.77	
12-13	S88-32° E	136.0		3.48	135.96	
13-14	S3-27° E	284.1		283.59	17.10	
14-15	S27-11° W	827.27		733.90		372.93
15-16	N59-10° W	400.37	205.20			343.78
16-17	N28-25° E	359.63	316.30			171.14
17-1	N59-01° W	500.20	254.49			428.83
Totals	=		1373.46	1373.50	1160.00	1160.02

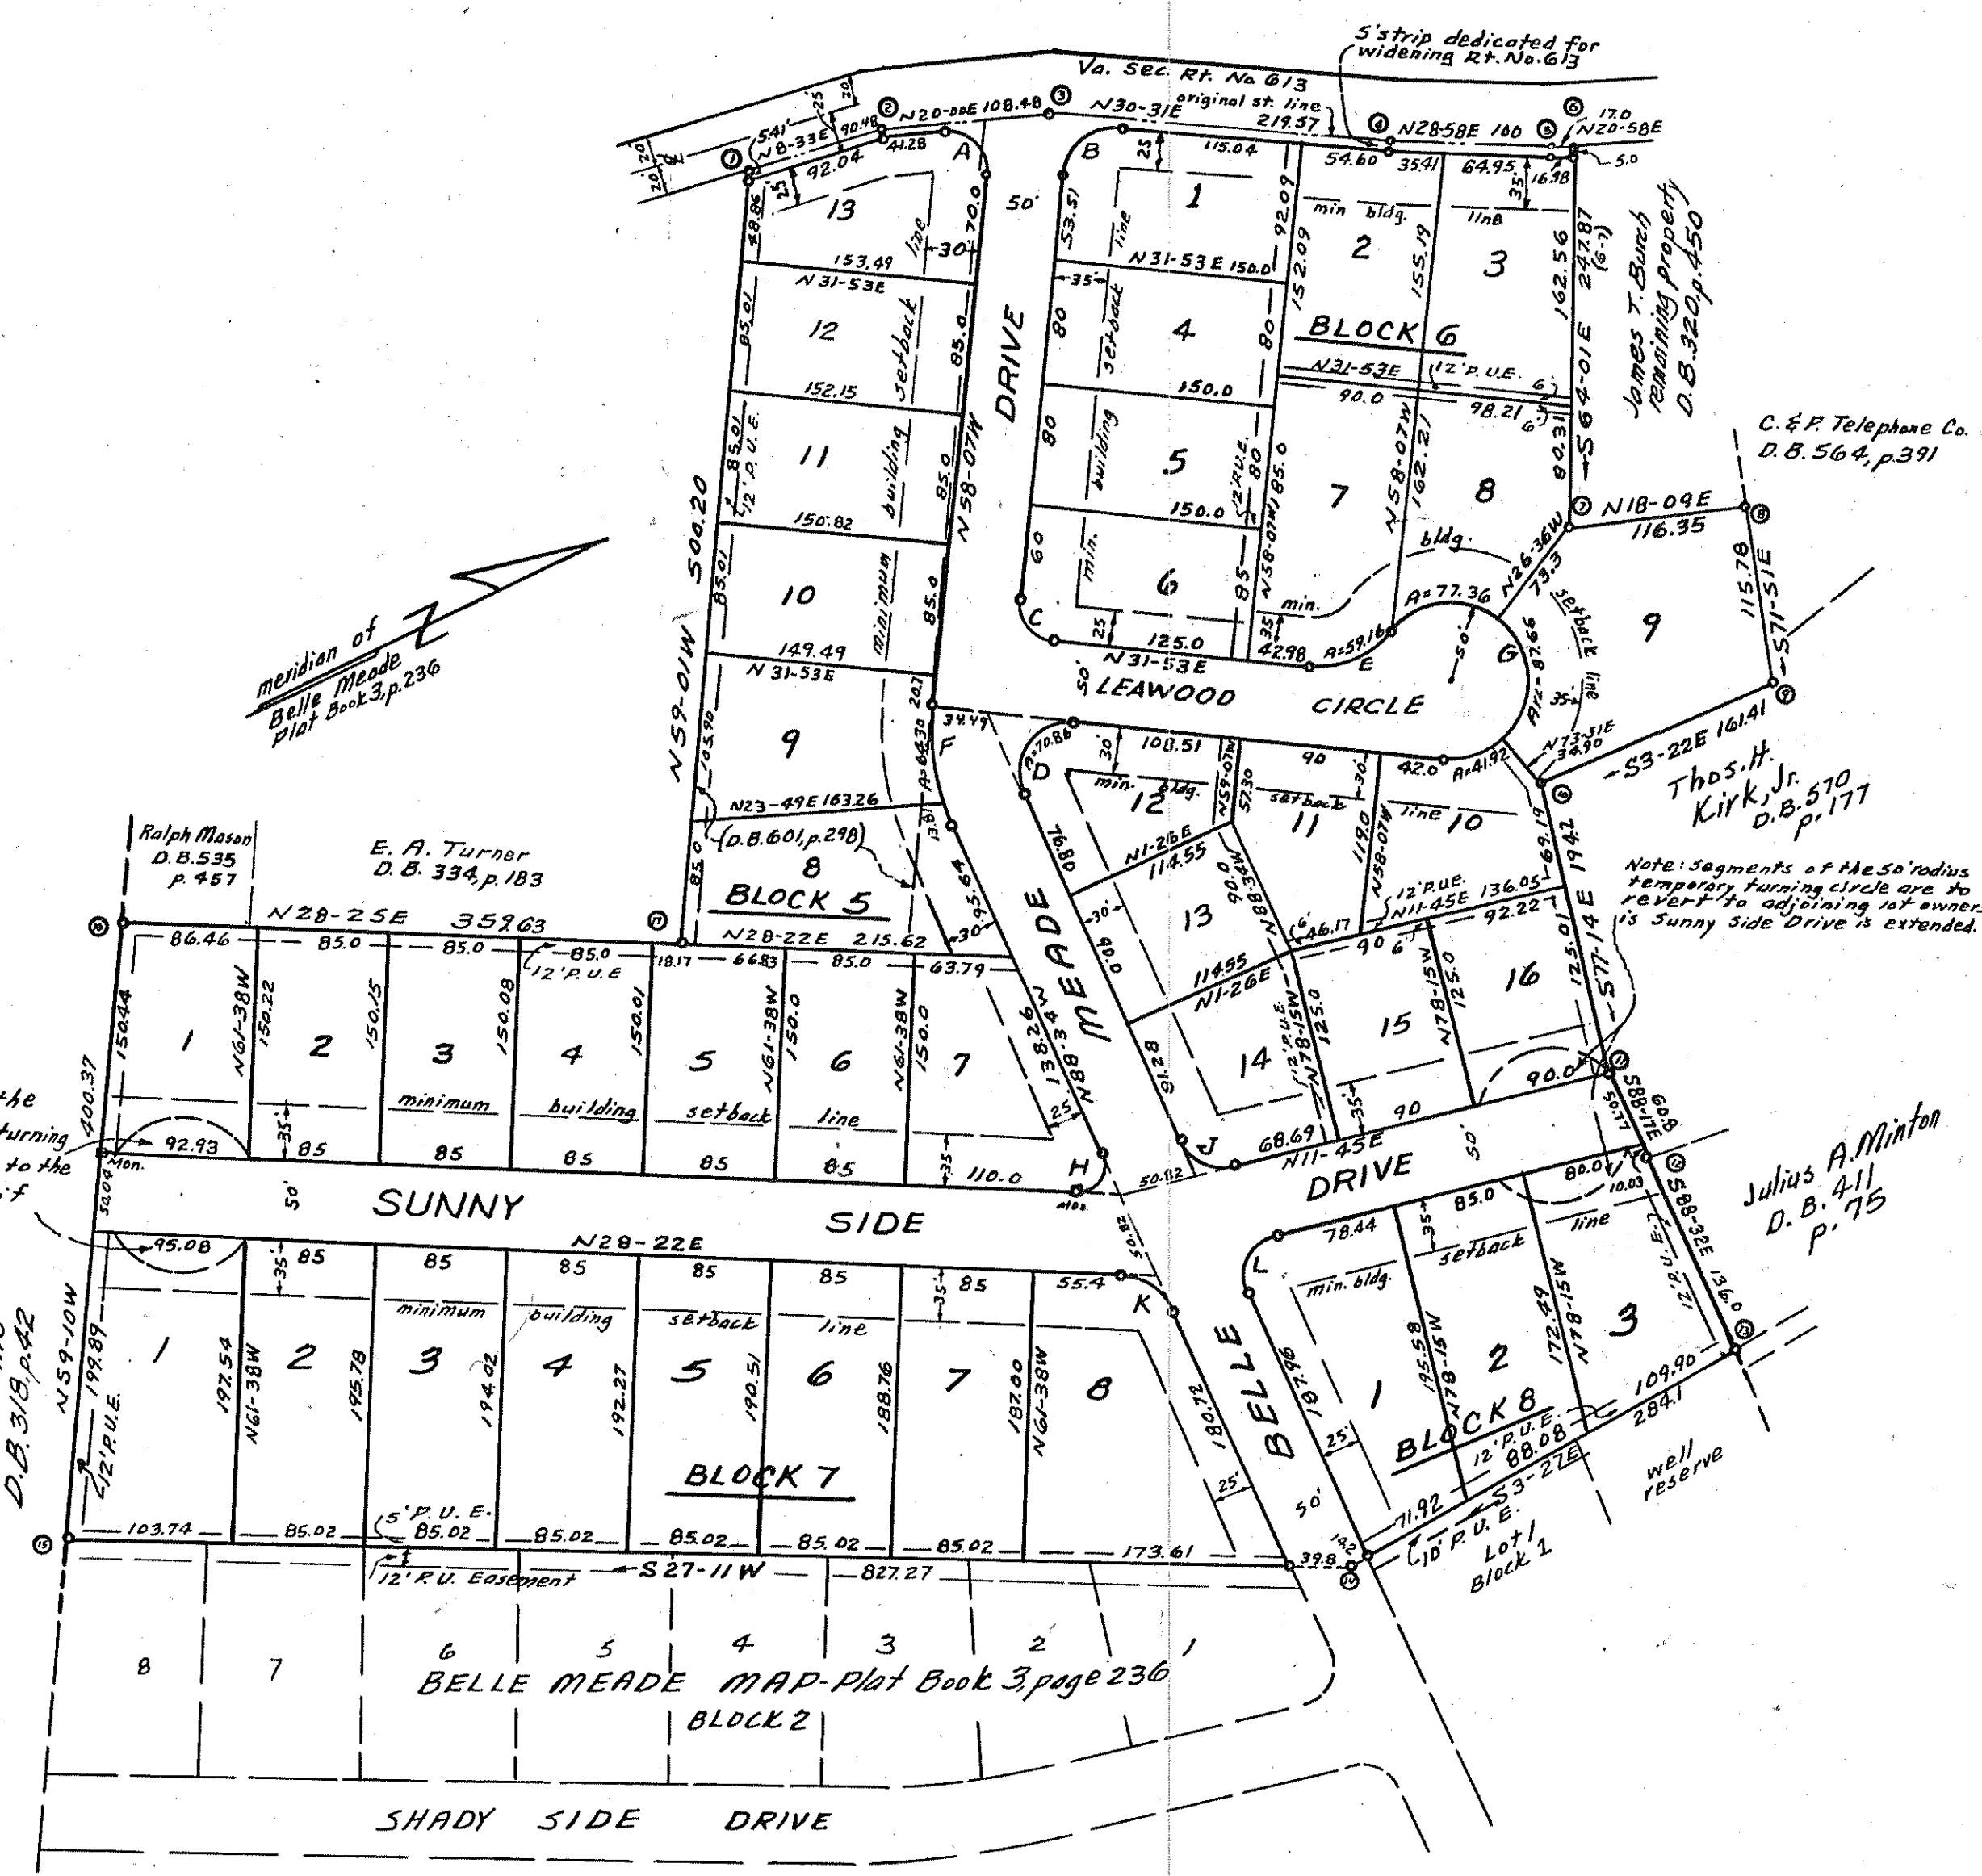

Approved: H. Clitus Boyles 12/30/58 City Engineer - Roanoke, Va. date
Approved: J. R. Hildebrand Dec. 30, 1958 Agent for Roanoke City Planning Commission date
Approved: Paul M. ... 12-18-58 Secy of Roanoke County Planning Comm. date
Approved: H. E. ... 12-18-58 Chairman of Board of Supervisors date
In the Clerk's Office for the Circuit Court of Roanoke County, Va. and map was presented and with the certificate of acknowledgment thereto annexed admitted to record at 12:35 O'clock, P. M. on this 26th day of January - 1959.
Teste: Ray P. Brown Clerk