


CURVE DATA					CHORD		
CURVE	ANGLE	RADIUS	TANGENT	ARC	BEARING	DIST.	
A	96°42'	20.00	22.47	33.76	N. 55° 07 1/2' E.	27.89	
B	117°12'	20.00	34.07	41.61	N. 52° 47 1/2' W.	37.50	
C	30°11'	150.00	40.45	79.02	N. 8° 17' W.	78.11	
LOT-1	11°33'	150.00	15.17	30.24	N. 1° 02' E.	30.19	
LOT-2	18°38'	150.00	24.61	48.78	N. 14° 03 1/2' W.	48.57	
D	30°11'	200.00	53.73	105.36	N. 8° 17' W.	104.14	
LOT-A	15°51'	200.00	27.84	55.33	N. 1° 07' W.	55.15	
E	71°46'	50.00	51.57	80.08	N. 22° 30 1/2' E.	71.79	
F	64°07'	20.00	12.53	22.38	N. 48° 27 1/2' E.	21.23	
G	77°52 1/2'	20.00	16.17	27.18	S. 60° 32 3/4' E.	25.15	
H	128°26'	20.00	41.40	44.84	S. 47° 37' E.	36.02	
J	98°12'	20.00	23.07	34.28	N. 27° 27 1/2' E.	30.23	
K	17°35'	275.00	42.74	84.37	N. 59° 10 1/2' E.	84.06	
L	26°12 1/2'	325.00	75.65	148.67	N. 63° 29 1/2' E.	147.37	
LOT-1	16°31 1/2'	325.00	47.20	93.74	N. 68° 19 3/4' E.	93.41	
LOT-2	9°41'	325.00	27.53	54.73	N. 55° 13 1/2' E.	54.86	
M	30°54'	250.00	67.10	134.83	N. 65° 50' E.	133.20	
LOT-2	9°54'	250.00	21.73	43.34	N. 55° 21' E.	43.29	
LOT-3	20°58'	250.00	46.26	91.47	N. 70° 48' E.	90.98	
N	30°54'	200.00	55.28	107.86	N. 65° 50' E.	106.56	
LOT-3	4°08'	200.00	7.22	14.43	N. 52° 27' E.	14.42	
LOT-4	24°21'	200.00	43.39	85.46	N. 66° 45 1/2' E.	84.81	
LOT-5	2°17'	200.00	3.91	7.97	N. 80° 08 1/2' E.	7.77	
P	78°32'	105.00	85.84	143.72	N. 22° 52' W.	132.72	
Q	78°32'	155.00	126.72	212.45	N. 22° 52' W.	196.21	
LOT-1	34°56'	155.00	48.77	94.50	N. 1° 04' W.	93.05	
LOT-2	43°36'	155.00	62.00	117.75	N. 40° 20' W.	115.12	
R	28°33'	40.00	19.73	37.28	N. 27° 52' E.	30.00	
LOT-15	86°52'	40.00	37.87	60.64	S. 70° 00' E.	55.02	
LOT-16	118°24'	40.00	67.10	82.66	S. 32° 37' W.	68.72	
LOT-17	77°22'	40.00	32.03	54.01	N. 49° 30' W.	50.00	

BOUNDARY LINE CALCULATIONS						
CORS.	BEARING	DIST.	N.	S.	E.	W.
1-2	N. 23° 22 1/2' W.	300.71	272.21			117.39
2-3	N. 66° 37 1/2' E.	400.00	158.70		367.17	
3-4	N. 70° 13' E.	80.15	27.13		75.42	
4-5	N. 66° 28' E.	251.84	112.53		258.40	
5-6	N. 26° 33' W.	149.73	133.94		66.93	
6-7	N. 5° 01' W.	26.89	26.79		2.35	
7-8	N. 26° 33' W.	247.61	221.50		110.68	
8-9	N. 67° 09' E.	280.72	99.91		262.34	
9-10	S. 18° 02' E.	449.14		427.13	139.06	
10-11	N. 67° 18' E.	416.90	147.38		389.99	
11-12	S. 19° 18 1/2' E.	71.10		67.10	23.51	
12-13	S. 2° 48 1/2' W.	113.50		113.36	5.56	
13-14	S. 11° 10 1/2' W.	110.50		108.40	21.42	
14-15	S. 68° 23 1/2' W.	1160.88		427.51	1079.30	
15-16	S. 22° 23 1/2' E.	153.13		141.58	58.33	
16-17	S. 67° 36 1/2' W.	88.73		33.80	82.04	
17-18	N. 76° 29 1/2' W.	152.65		35.66	148.43	
18-1	N. 13° 30 1/2' E.	81.32		79.07	19.00	
TOTALS			1318.82	1318.82	1614.61	1614.68

TOTAL AREA = 12.618 ACRES

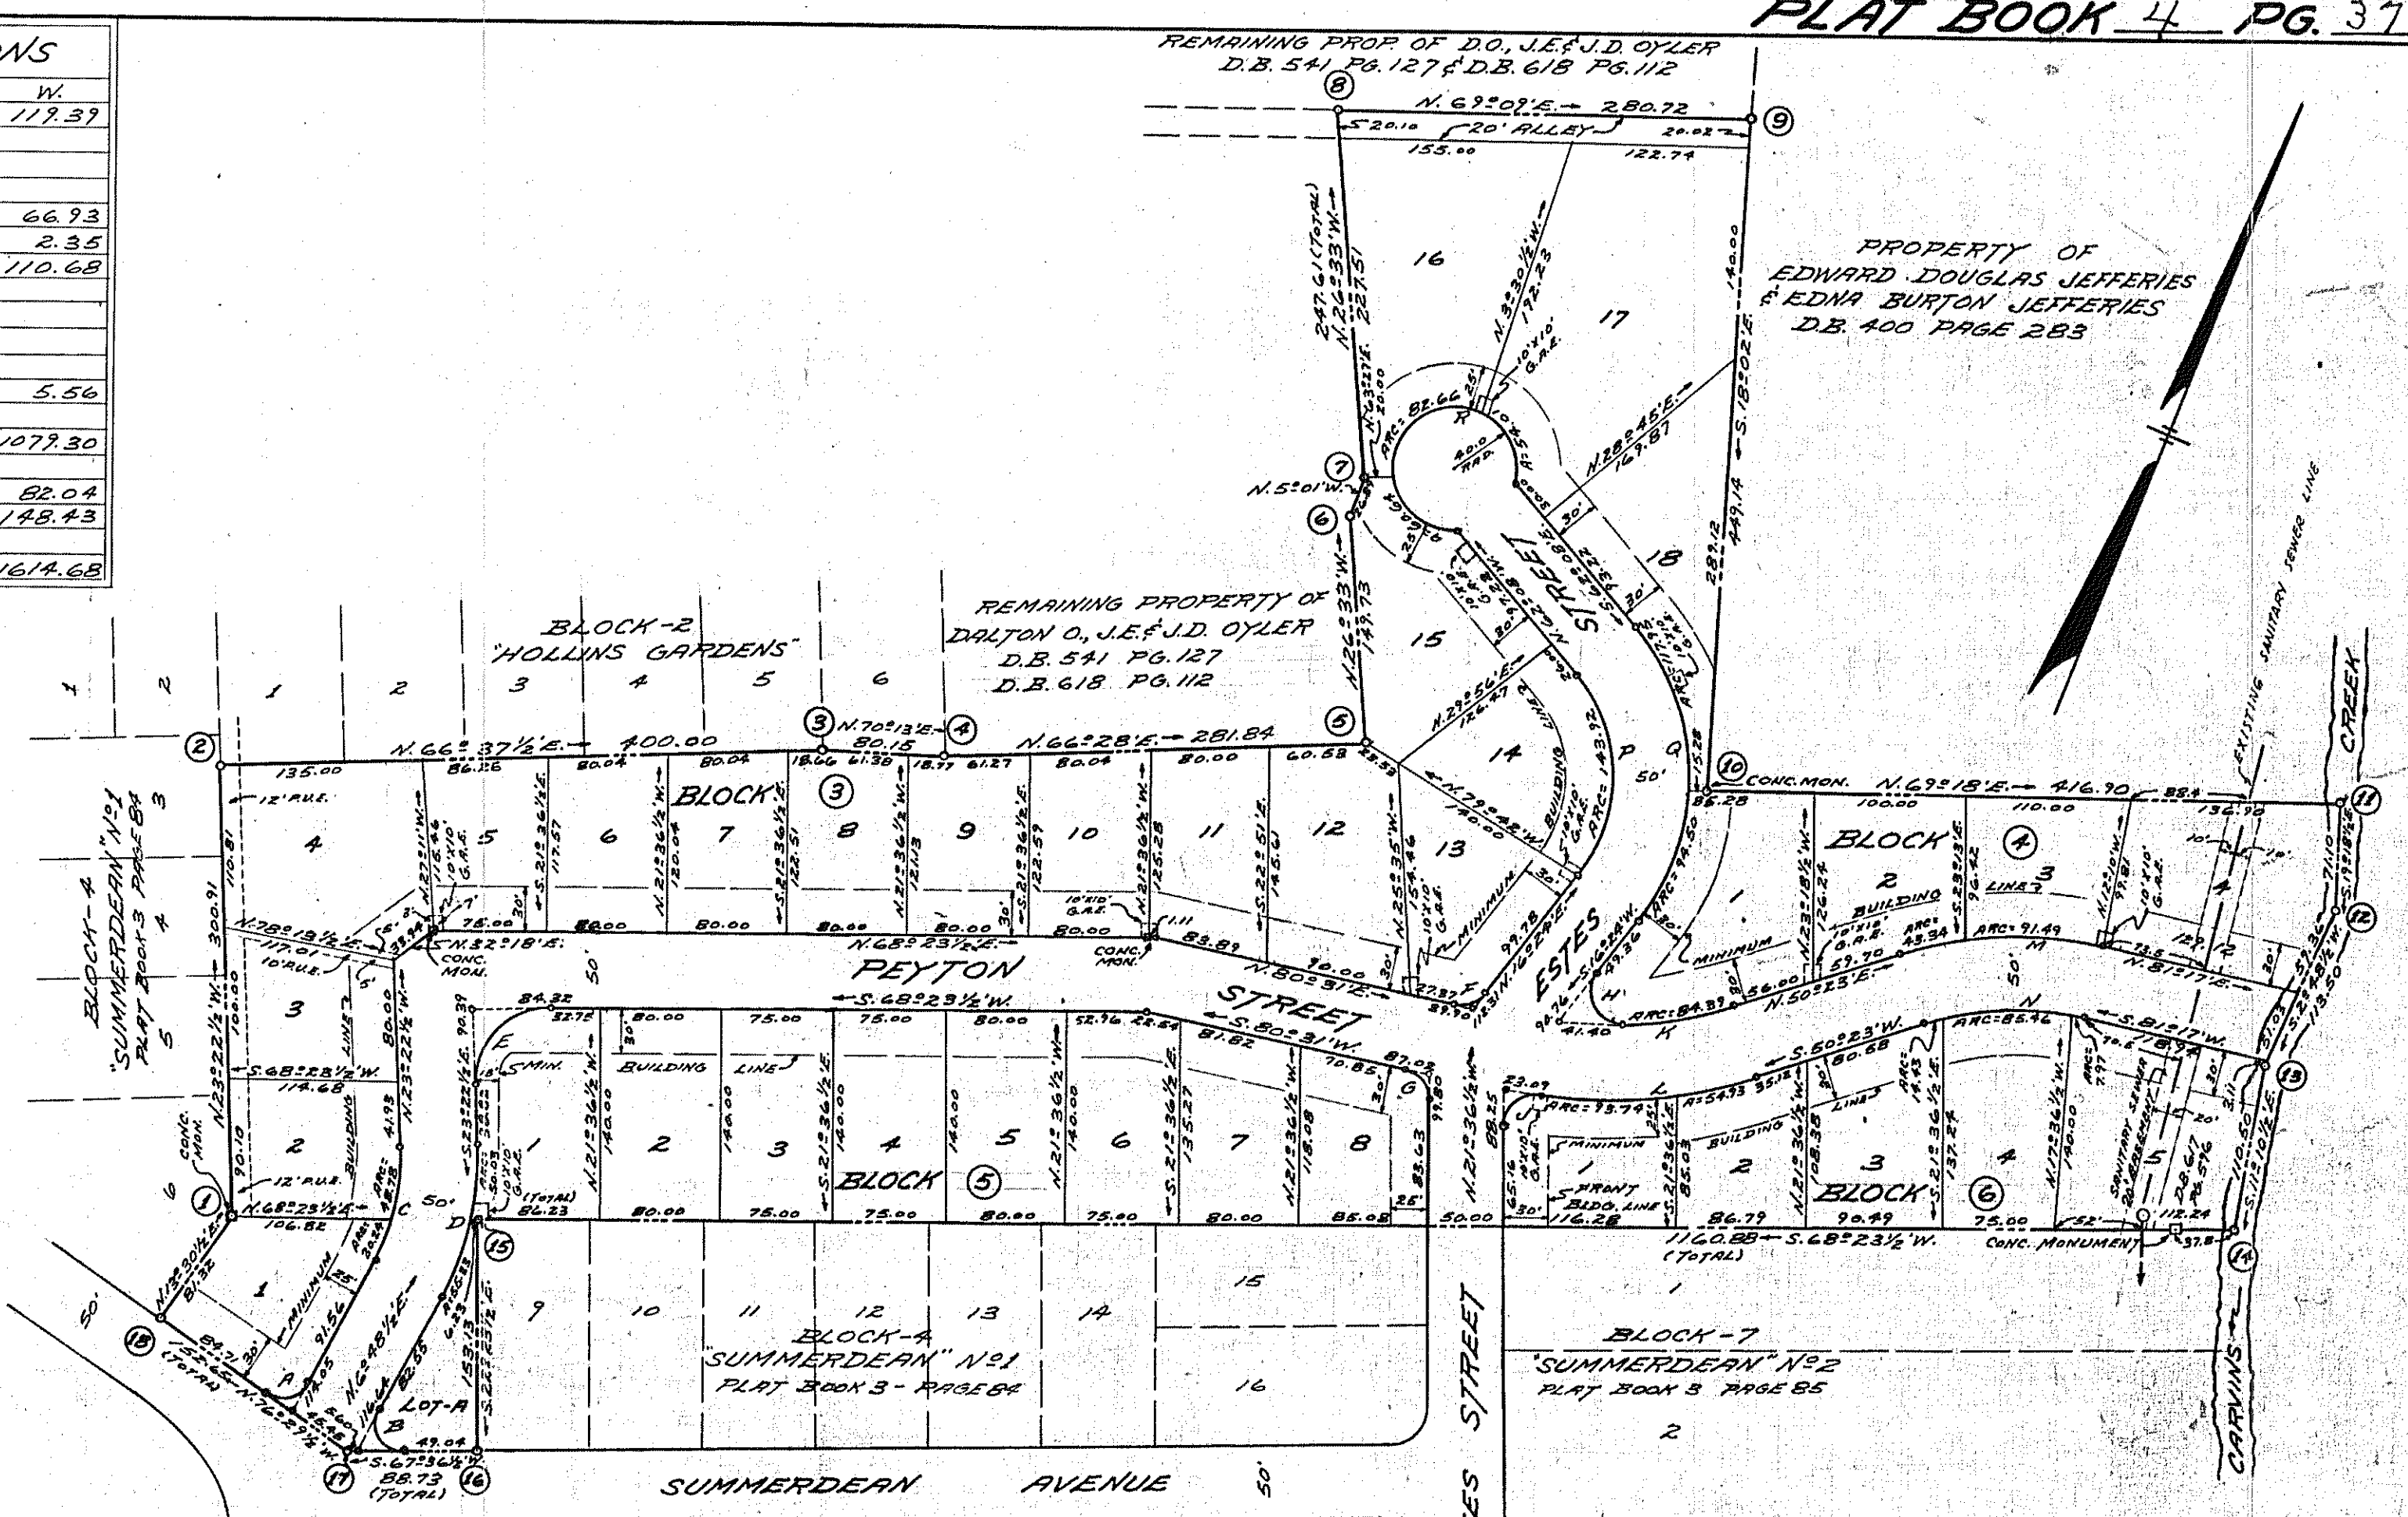

NOTE: G.A.E. GUY ANCHOR EASEMENT
NOTE: LOT A NOT TO BE USED AS A SEPARATE BUILDING SITE.

LEGAL REFERENCE
U.I. MARTIN TO W.C. DALTON O. OYLER - D.B. 541 PG. 127
W.C. OYLER TO J.E. & J.D. OYLER - D.B. 618 PG. 112
ROBERT J. & MARY P. MILLER TO DALTON O. & W.C. OYLER - D.B. 578 PG. 282

STATE OF VIRGINIA } TO WIT: F. G. Smith A NOTARY PUBLIC
COUNTY OF ROANOKE }
IN AND FOR THE AFORESAID COUNTY AND STATE DO HEREBY
CERTIFY THAT DALTON O. OYLER AND MARGARET C. OYLER, HIS
WIFE, AND J.E. OYLER AND HELEN L. OYLER, HIS WIFE, AND J.D.
OYLER WHOSE NAMES ARE SIGNED TO THE FOREGOING WRITING
DATED Oct. 12, 1959, HAS EACH PERSONALLY APPEARED
BEFORE ME IN MY AFORESAID COUNTY AND STATE AND ACKNOW-
LEDGED THE SAME ON Oct. 12, 1959.

8/30/60
MY COMMISSION EXPIRES
F. G. Smith
NOTARY PUBLIC

IN THE CLERK'S OFFICE OF THE CIRCUIT COURT FOR ROANOKE
COUNTY, VIRGINIA, THIS MAP IS PRESENTED ON December 20
1959, AND WITH THE CERTIFICATES OF ACKNOWLEDGEMENT AND
AND DEDICATION THEREOF ANNEXED IS ADMITTED TO RECORD
AT 4:40 O'CLOCK P.M.

TESTES Roy R. Brown CLERK

APPROVED:
W. C. Oyster CHAIRMAN - BOARD OF SUPERVISORS OF ROANOKE COUNTY
James J. Fiddle SECRETARY - ROANOKE COUNTY PLANNING COMMISSION
H. Clatus Broyles CITY ENGINEER OF ROANOKE, VIRGINIA
DATE: Oct. 19, 1959
DATE: Oct. 19, 1959
DATE: Nov. 17, 1959

PLAT
of
SECTION N°2
HOLLINS GARDENS
PROPERTY OF
DALTON O., J.E. & J.D. OYLER
ADJOINING SUMMERDEAN
ROANOKE CO., VIRGINIA
BY: DAVID DICK
CERT. ENGR. SURV.
DATE: OCTOBER 1, 1959 SCALE: 1"=100'

KNOW ALL MEN BY THESE PRESENTS, TO WIT:
THAT DALTON O. OYLER AND MARGARET C. OYLER, HIS WIFE, AND
J.E. OYLER AND HELEN L. OYLER, HIS WIFE, AND J.D. OYLER, UNMARRIED,
ARE THE OWNERS IN FEE SIMPLE OF THE LAND SHOWN HEREON
BOUNDED BY OUTSIDE CORNERS 1 THRU 18 TO 1, AND KNOWN AS SECTION
N°2 HOLLINS GARDENS. THE SAID OWNERS CERTIFY THAT THE SUB-
DIVISION OF THIS LAND AS SHOWN HEREON INTO LOTS, BLOCKS AND
STREETS IS ENTIRELY WITH THEIR FREE WILL AND CONSENT AS
REQUIRED UNDER SECTION 15-797 OF THE 1950 CODE OF THE
COMMONWEALTH OF VIRGINIA.
THE SAID OWNERS FURTHER CERTIFY THAT ALL OF THE STREETS
EMBAYED WITHIN THE BOUNDARIES OF THE SUBDIVISION ARE
HEREBY DEDICATED IN FEE SIMPLE TO THE COUNTY OF ROANOKE.
THE UNDERSIGNED OWNERS DO AS A CONDITION PRECEDENT TO THE
APPROVAL OF THE FINAL PLAT AND SUBDIVISION AND ACCEPTANCE
OF THE DEDICATIONS OF THE STREETS SHOWN THEREON BY THE
BOARD OF SUPERVISORS OF ROANOKE COUNTY, ON THEIR OWN BEHALF
AND FOR AND ON ACCOUNT OF THEIR HEIRS, SUCCESSORS, DEVISEES
AN ASSIGNS, SPECIFICALLY RELEASE THE COUNTY OF ROANOKE
AND THE VIRGINIA DEPARTMENT OF HIGHWAYS FROM ANY AND ALL
CLAIM OR CLAIMS FOR DAMAGES WHICH SUCH OWNERS, THEIR HEIRS,
SUCCESSORS, DEVISEES AND ASSIGNS, MAY OR MIGHT HAVE AGAINST
THE COUNTY OR VIRGINIA DEPARTMENT OF HIGHWAYS BY REASON OF
ESTABLISHING PROPER GRADE LINES ON AND ALONG SUCH STREETS
AS SHOWN ON THE PLAT OF THE LAND SUBDIVIDED (OR SUCH
CHANGED STREETS AS MAY BE AGREED UPON IN THE FUTURE) AND
BY REASON OF DOING NECESSARY GRADING, CUTTING OR FILLING
FOR THE PURPOSE OF PLACING SUCH STREETS UPON THE PROPER
GRADE AS MAY, FROM TIME TO TIME, BE ESTABLISHED BY SAID
COUNTY OR VIRGINIA DEPARTMENT OF HIGHWAYS, AND SAID COUNTY
OR VIRGINIA DEPARTMENT OF HIGHWAYS SHALL NOT BE REQUIRED TO
CONSTRUCT ANY RETAINING WALL OR WALLS ALONG THE STREETS
AND PROPERTY LINES THEREOF.
IN WITNESS WHEREOF ARE HEREBY PLACED THE FOLLOWING
SIGNATURES AND SEALS ON OCTOBER 12, 1959.

Dalton O. Oyster (SEAL) Margaret C. Oyster (SEAL)
OWNER OWNER
J. E. Oyster Helen L. Oyster (SEAL)
OWNER OWNER
J. D. Oyster (SEAL)

