


COORDINATES BLOCK NO. 2					
LINE	BEARING	LENGTH	NORTH	SOUTH	EAST
1-2	S75°04'E	108.00'		27.83	104.35
2-3	S53°48'E	43.72'		25.82	35.25
3-4	S34°25'E	65.00'		53.62	36.74
4-5	S31°35'E	96.51'		82.21	50.55
5-6	S48°15'W	127.32'		131.32	147.21
6-7	S41°45'E	60.81'		49.38	40.49
7-8	S48°15'W	185.87'		123.77	138.67
8-9	N41°57'W	200.00'	148.75		133.70
9-1	N24°03'E	373.84'	341.39		152.35
TOTALS		1331.07	490.14	490.02	410.58

CURVE DATA					
CURVE	ANGLE	TANGENT	RADIUS	ARC	CHORD BEARING
B	80°53'	17.05'	20.0'	28.23'	N 64°30' E
A	104°06'	25.64'	20.0'	36.31'	N 28°00' W

The owners do further, as a condition precedent to the approval of this final plat and subdivision and the acceptance of the dedication of the streets and alleys shown hereon by the Board of Supervisors of Roanoke County, Virginia, on their own behalf and for and on account of their heirs, successors, devisees, and assigns, specifically release the County of Roanoke and the Virginia Department of Highways from any and all claim or claims for damages which said owner or owners, his or their heirs, successors, devisees, and assigns, may or might have against the County or the Virginia Department of Highways by reason of establishing proper grade lines on and along such streets and alleys as shown hereon, and by reason of doing necessary grading, cutting or filling for the purpose of placing such streets and alleys upon the proper grade as may from time to time be established by said County or Virginia Department of Highways, and said County or Virginia Department of Highways shall not be required to construct any retaining wall or walls along the streets and alleys and property lines thereof.

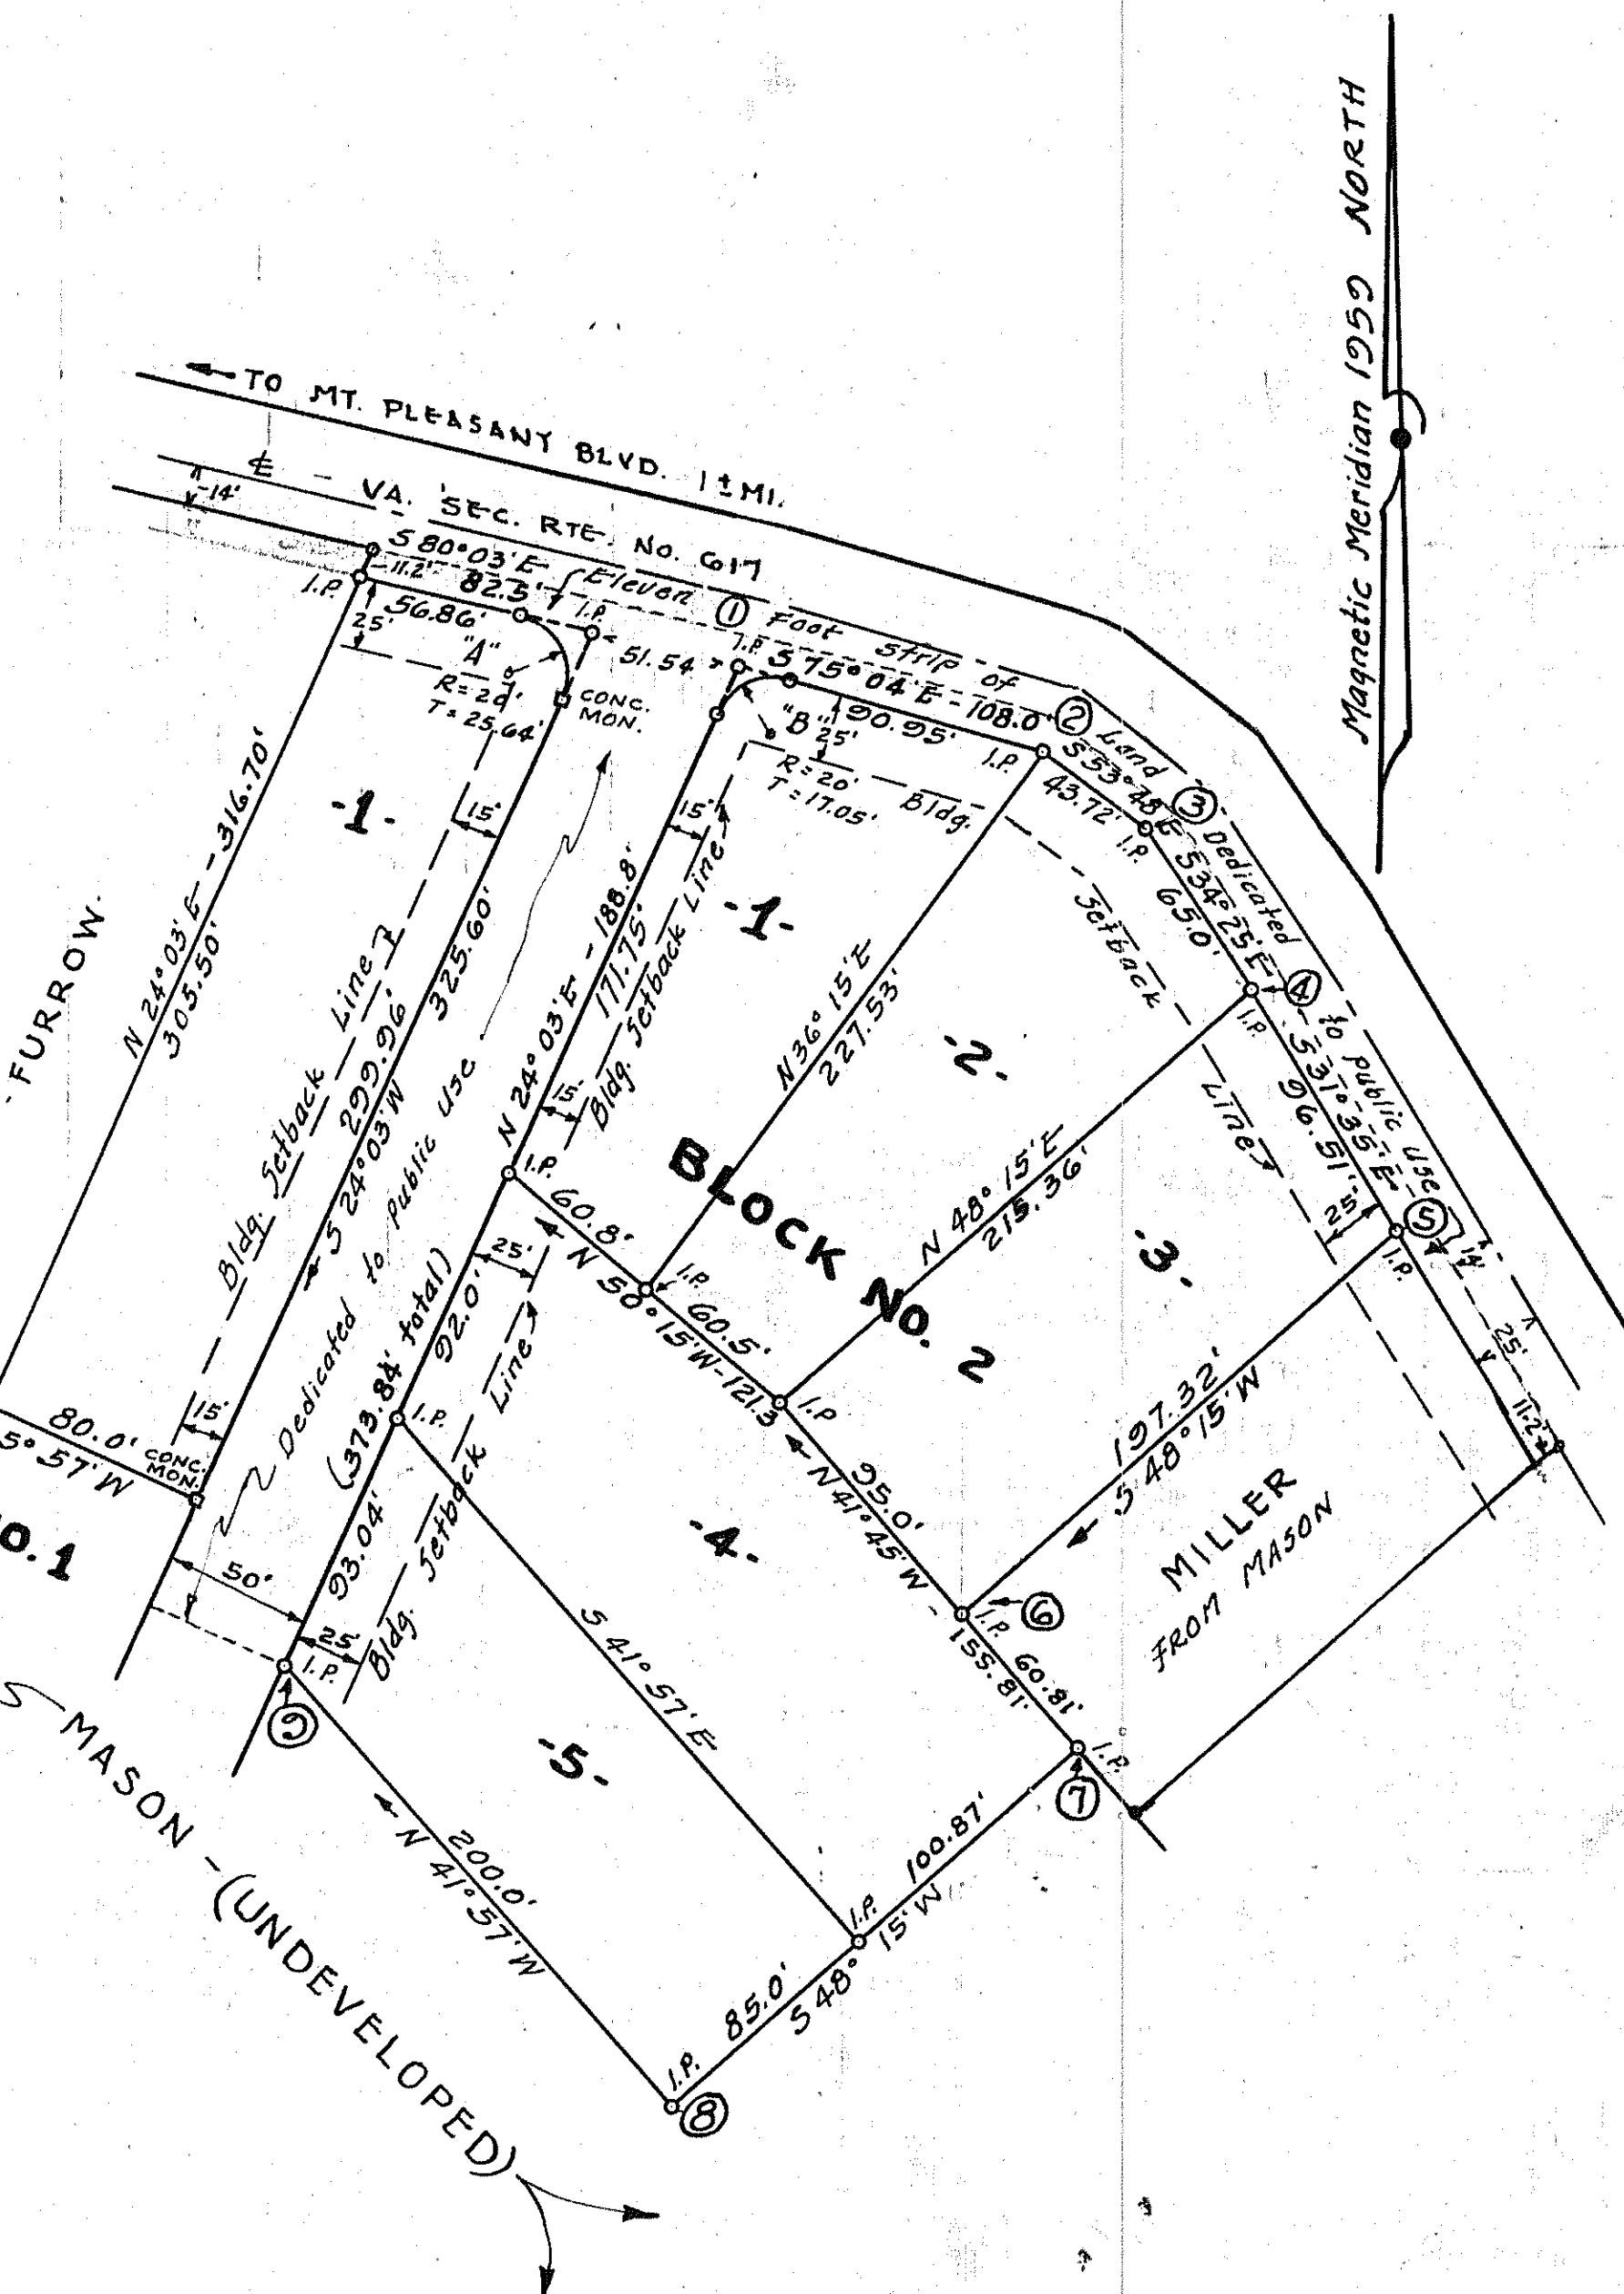

APPROVED [Signature] DATE 11-25-59
Secy. Roanoke County Planning Commission
APPROVED [Signature] DATE 11-25-59
Chairman Board of Supervisors, Roanoke County

APPROVED [Signature] DATE 12-28-59
City Engineer - City of Roanoke Virginia
APPROVED [Signature] DATE 12-28-59
Agent City of Roanoke Planning Commission

Know all men by these presents To wit:
That J. L. Mason and Genevieve L. Mason husband and wife are the owners of the subdivided Plat of land shown hereon and bounded by corners as shown. That the said owners do further certify that they have redivided this land entirely of their own free will and consent in compliance with the section of the code of Virginia thereto applying. In Witness thereof are hereby placed the signatures and seal of the said owners on this 22 day of December 1959
J. L. Mason owner
Genevieve L. Mason owner

County of Roanoke
State of Virginia To wit: I. J. Kyle Montague a notary Public in and for the aforesaid County and State do hereby certify that J. L. Mason and Genevieve L. Mason whose names are signed to the annexed Writing bearing date of Dec. 22, 1959 have personally appeared before me in my County and State and acknowledged the same on this 22 day of December 1959
J. Kyle Montague Notary Public - My Comm. Expires Sept 23, 1962
In the Clerk's office of the Circuit Court of the County of Roanoke, Virginia this map with the certificates of acknowledgements hereto annexed is admitted to record on this 24th day of December 1959 At 11:00 O'clock A.M.
Teste: Roy K. Brown - Clerk - By: James F. Today Deputy Clerk

• MAP •
• SHOWING PARTIAL SUBDIVISION •
• OF THE PROPERTY OF •
J. L. & GENEVIEVE L. MASON (HUSBAND AND WIFE)
• SITUATE EAST OF MT. PLEASANT •
• ROANOKE COUNTY, VIRGINIA •
• DATE: NOV. 4 1959 - SCALE: 1"=60' •
• BY: C.G. Meredith - C.L.S. - Cert. NOs 351 & 97 •