


BOUNDARY LINE CALCULATIONS						
CORS.	BEARING	DIST.	N.	S.	E.	W.
1-2	S. 10° 56' W.	25.00		24.55		4.74
2-3	S. 4° 23' W.	111.15		110.77		9.14
3-4	N. 85° 17' W.	345.00	28.37			343.83
4-5	S. 4° 23' W.	260.00		257.12		21.36
5-6	N. 85° 17' W.	177.47	16.21			176.80
6-7	S. 4° 23' W.	65.33		65.11		5.33
7-8	N. 79° 29' W.	75.71	32.11			75.75
8-9	N. 79° 29' W.	611.35	26.36			502.74
9-10	N. 10° 21' E.	618.20	608.14			111.07
10-11	S. 51° 23' 1/2' E.	245.49		37.17	245.69	
11-12	S. 17° 36' 1/2' W.	151.87		144.75		46.74
12-13	S. 81° 23' 1/2' E.	436.36	62.31		431.45	
13-14	S. 52° 14' E.	520.73		70.40	516.15	
14-1	S. 77° 10' E.	0.65		0.12	0.64	
			777.29	777.32	1305.00	1305.05

AREA OF BOUNDARY - 11.184 ACRES

CURVE DATA				CHORD	
CURVE	ANGLE	RADIUS	TANGENT	ARC	DIST.
A	81° 00'	20.00	12.08	20.27	N. 58° 26' 1/2' E. 25.78
B	90° 56' 1/4"	20.00	20.33	31.75	S. 35° 55' 1/4" W. 28.52
C	89° 03' 1/4"	20.00	19.68	31.07	N. 54° 04' 3/4" E. 28.05
D	86° 07' 1/4"	20.00	18.68	30.05	S. 38° 21' 1/4" E. 27.30
E	93° 05'	20.00	21.11	32.50	N. 51° 13' 1/2" E. 29.03
F	86° 57'	20.00	18.96	30.35	S. 38° 45' 1/2" E. 27.52
G	93° 03'	20.00	21.09	32.48	N. 51° 14' 1/4" E. 29.03

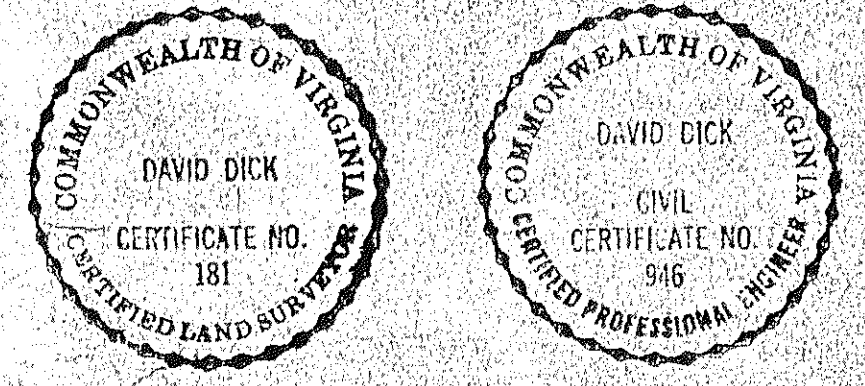

APPROVED BY:
HOME BUILDING & LOAN ASSN. INC.
BY: *David Dick*
VICE PRESIDENT

RESERVATIONS & RESTRICTIONS
THE FOLLOWING RESERVATIONS AND RESTRICTIONS ARE MADE COVENANTS RUNNING WITH THE TITLE OF THE LAND SHOWN SUBDIVIDED HEREON, KNOWN AS SECTION N° 2 HERSHBERGER HILLS, AND SHALL BE BINDING UPON ALL PARTIES AND ALL PERSONS CLAIMING UNDER THEM FOR A PERIOD OF TWENTY-FIVE YEARS FROM THE DATE OF RECORDATION OF THIS MAP, AFTER WHICH TIME SAID COVENANTS SHALL BE AUTOMATICALLY EXTENDED FOR SUCCESSIVE PERIODS OF TEN YEARS, UNLESS AN INSTRUMENT SIGNED BY THE MAJORITY OF THE OWNERS OF THE LOTS, HAS BEEN RECORDED AGREEING TO CHANGE SAID COVENANTS IN WHOLE OR IN PART.

- ALL OF THE LOTS IN SECTION N° 2 HERSHBERGER HILLS, AS SHOWN HEREON, SHALL BE USED FOR RESIDENTIAL PURPOSES ONLY AND NOT FOR COMMERCIAL PURPOSES, AND THE SAID PROPERTY SHALL NOT BE USED FOR ANY PURPOSE THAT WILL CREATE A NUISANCE OR ANNOYANCE IN THE NEIGHBORHOOD.
- NO RESIDENCE LOT SHALL BE SUBDIVIDED INTO BUILDING LOTS EXCEPT THAT A LOT MAY BE DIVIDED AND ADDED TO ADJOINING LOTS.
- NO DWELLING SHALL BE ERRECTED OR PLACED ON ANY LOT SAID LOT HAVING A WIDTH OF LESS THAN 12 FEET, AND NOT NEARER THE STREET LINE THAN THE MINIMUM SETBACK LINE SHOWN HEREON.
- EASEMENTS FOR INSTALLATION AND MAINTENANCE OF UTILITIES ARE RESERVED WHERE SHOWN HEREON.
- NO STRUCTURE OF A TEMPORARY CHARACTER SUCH AS A TRAILER, BASEMENT, TENT, SHACK, GARAGE, BARN OR OTHER OUTBUILDING SHALL BE USED ON ANY LOT AT ANY TIME, AS A RESIDENCE, EITHER TEMPORARILY OR PERMANENTLY.
- NO LOT SHALL BE USED OR MAINTAINED AS A DUMPING GROUND FOR RUBBISH, TRASH, GARBAGE, OR OTHER WASTE, EXCEPT IN SANITARY CONTAINERS.
- NO HOUSE MAY BE ERRECTED ON ANY LOT SHOWN WHOSE BUILDING COST FOR LABOR AND MATERIALS IS LESS THAN \$11,000.00 OR THE EQUIVALENT VALUE OF \$11,000.00 ON DATE OF RECORDATION OF THIS MAP, SAID HOUSE TO HAVE A LIVING AREA NOT LESS THAN 1,100 SQUARE FEET INCLUDING OUTSIDE WALLS, INTERIOR PARTITION WALLS, AND STAIR WELLS, EXCLUSIVE OF CARPORT, PORCHES, BREEZEWAY, AND GARAGE, EXCEPT THAT SAID LIVING AREA OF SAID HOUSE SHALL HAVE NOT LESS THAN 1,050 SQUARE FEET INCLUDING OUTSIDE WALLS, INTERIOR PARTITIONS, AND STAIR WELLS, WHERE THE AREA OF THE CARPORT, PORCHES, BREEZEWAY OR GARAGE IS EQUIVALENT TO OR MORE THAN 840 SQUARE FEET AND ATTACHED TO SAID HOUSE AT THE TIME OF CONSTRUCTION OF SAID HOUSE.
- NO HOUSE SHALL BE ERRECTED ON ANY LOT EXCEEDING TWO STORIES IN HEIGHT AND A ONE OR TWO CAR GARAGE AND NOT MORE THAN ONE SUCH DWELLING HOUSE SHALL BE ERRECTED ON ANY LOT ONE STORY, TWO FAMILY DWELLINGS ARE ACCEPTED WITH A MINIMUM OF 700 SQUARE FEET OF LIVABLE FLOOR SPACE IN EACH UNIT.
- ENFORCEMENT OF THESE COVENANTS SHALL BE BY PROCEEDINGS AT LAW OR IN EQUITY AGAINST ANY PERSON OR PERSONS, VIOLATING OR ATTEMPTING TO VIOLATE ANY COVENANT, EITHER TO RESTRAIN VIOLATION, OR TO RECOVER DAMAGES.
- VIOLATION OR INVALIDATION OF ANY ONE OF THESE COVENANTS BY JUDGMENT OR COURT ORDER, SHALL IN NO WISE AFFECT ANY OF THE OTHER PROVISIONS WHICH SHALL REMAIN IN FULL FORCE AND EFFECT.

KNOW ALL MEN BY THESE PRESENTS, TO WITS
THAT MILLER C. GARST AND BERTA W. GARST, HIS WIFE, AND W. E. HALE AND BETTIE D. HALE, HIS WIFE, ARE OWNERS IN FEE SIMPLE OF THE LAND SHOWN HEREON, BOUNDED BY OUTSIDE CORNERS 1 THRU 12 TO 1, AND KNOWN AS SECTION N° 2 HERSHBERGER HILLS. THE SAID OWNERS CERTIFY THAT THE SUBDIVISION OF THIS LAND AS SHOWN HEREON INTO LOTS, BLOCKS AND STREETS IS ENTIRELY WITH THEIR FREE WILL AND CONSENT AS REQUIRED UNDER SECTION 15-797 OF THE 1960 CODE OF THE COMMONWEALTH OF VIRGINIA.
THE SAID OWNERS FURTHER CERTIFY THAT ALL OF THE STREETS EMBODIED WITHIN THE BOUNDARIES OF THE SUBDIVISION ARE HEREBY DEDICATED IN FEE SIMPLE TO THE COUNTY OF ROANOKE.

THE UNDERSIGNED OWNERS DO AS A CONDITION PRECEDENT TO THE APPROVAL OF THE FINAL MAP AND SUBDIVISION AND ACCEPTANCE OF THE DEDICATION OF THE STREETS SHOWN THEREON BY THE BOARD OF SUPERVISORS OF ROANOKE COUNTY, ON THEIR OWN BEHALF AND FOR AND ON ACCOUNT OF THEIR HEIRS, SUCCESSORS, DEVISEES, AND ASSIGNS, SPECIFICALLY RELEASE THE COUNTY OF ROANOKE AND THE VIRGINIA DEPARTMENT OF HIGHWAYS FROM ANY AND ALL CLAIMS OR CLAIMS FOR DAMAGES WHICH SUCH OWNERS, THEIR HEIRS, SUCCESSORS, DEVISEES, AND ASSIGNS, MAY OR MIGHT HAVE AGAINST THE COUNTY OF VIRGINIA DEPARTMENT OF HIGHWAYS BY REASON OF ESTABLISHING PROPER GRADE LINES ON AND ALONG SUCH STREETS AS SHOWN ON THE MAP OF THE LAND SUBDIVIDED (OR SUCH CHANGED STREETS AS MAY BE AGREED UPON IN THE FUTURE) AND BY REASON OF DOING NECESSARY GRADING, CUTTING OR FILLING FOR THE PURPOSE OF PLACING SUCH STREETS UPON THE PROPER GRADE AS MAY, FROM TIME TO TIME, BE ESTABLISHED BY SAID COUNTY OR VIRGINIA DEPARTMENT OF HIGHWAYS, AND SAID COUNTY OR VIRGINIA DEPARTMENT OF HIGHWAYS SHALL NOT BE REQUIRED TO CONSTRUCT ANY RETAINING WALL OR WALLS ALONG THE STREETS AND PROPERTY LINES THEREON.

IN WITNESS WHEREOF, ARE HEREBY PLACED THE FOLLOWING SIGNATURES AND SEALS ON June 27, 1960.

Miller C. Garst (SEAL) *Bertie D. Hale* (SEAL)
OWNER OWNER
Berta W. Garst (SEAL) *W. E. Hale* (SEAL)
OWNER OWNER


STATE OF VIRGINIA } TO WITS
CITY OF ROANOKE

Donatus J. Doolan, A NOTARY PUBLIC IN AND FOR THE SAID ROANOKE CITY AND STATE DO HEREBY CERTIFY THAT MILLER C. GARST AND BERTA W. GARST, HIS WIFE, AND W. E. HALE AND BETTIE D. HALE, HIS WIFE, WHOSE NAMES ARE SIGNED TO THE FOREGOING WRITING DATED June 27, 1960, HAS EACH PERSONALLY APPEARED BEFORE ME IN MY AFORESAID CITY AND STATE AND ACKNOWLEDGED THE SAME ON June 27, 1960.

June 27, 1960
MY COMMISSION EXPIRES
Donatus J. Doolan
NOTARY PUBLIC

IN THE CLERK'S OFFICE OF THE CIRCUIT COURT FOR ROANOKE COUNTY, VIRGINIA, THIS MAP IS PRESENTED ON June 27, 1960, AND WITH THE CERTIFICATES OF ACKNOWLEDGEMENT AND DEDICATION THEREOF ANNEXED IS ADMITTED TO RECORD AT 0 O'CLOCK A.M.

TESTE: _____ CLERK

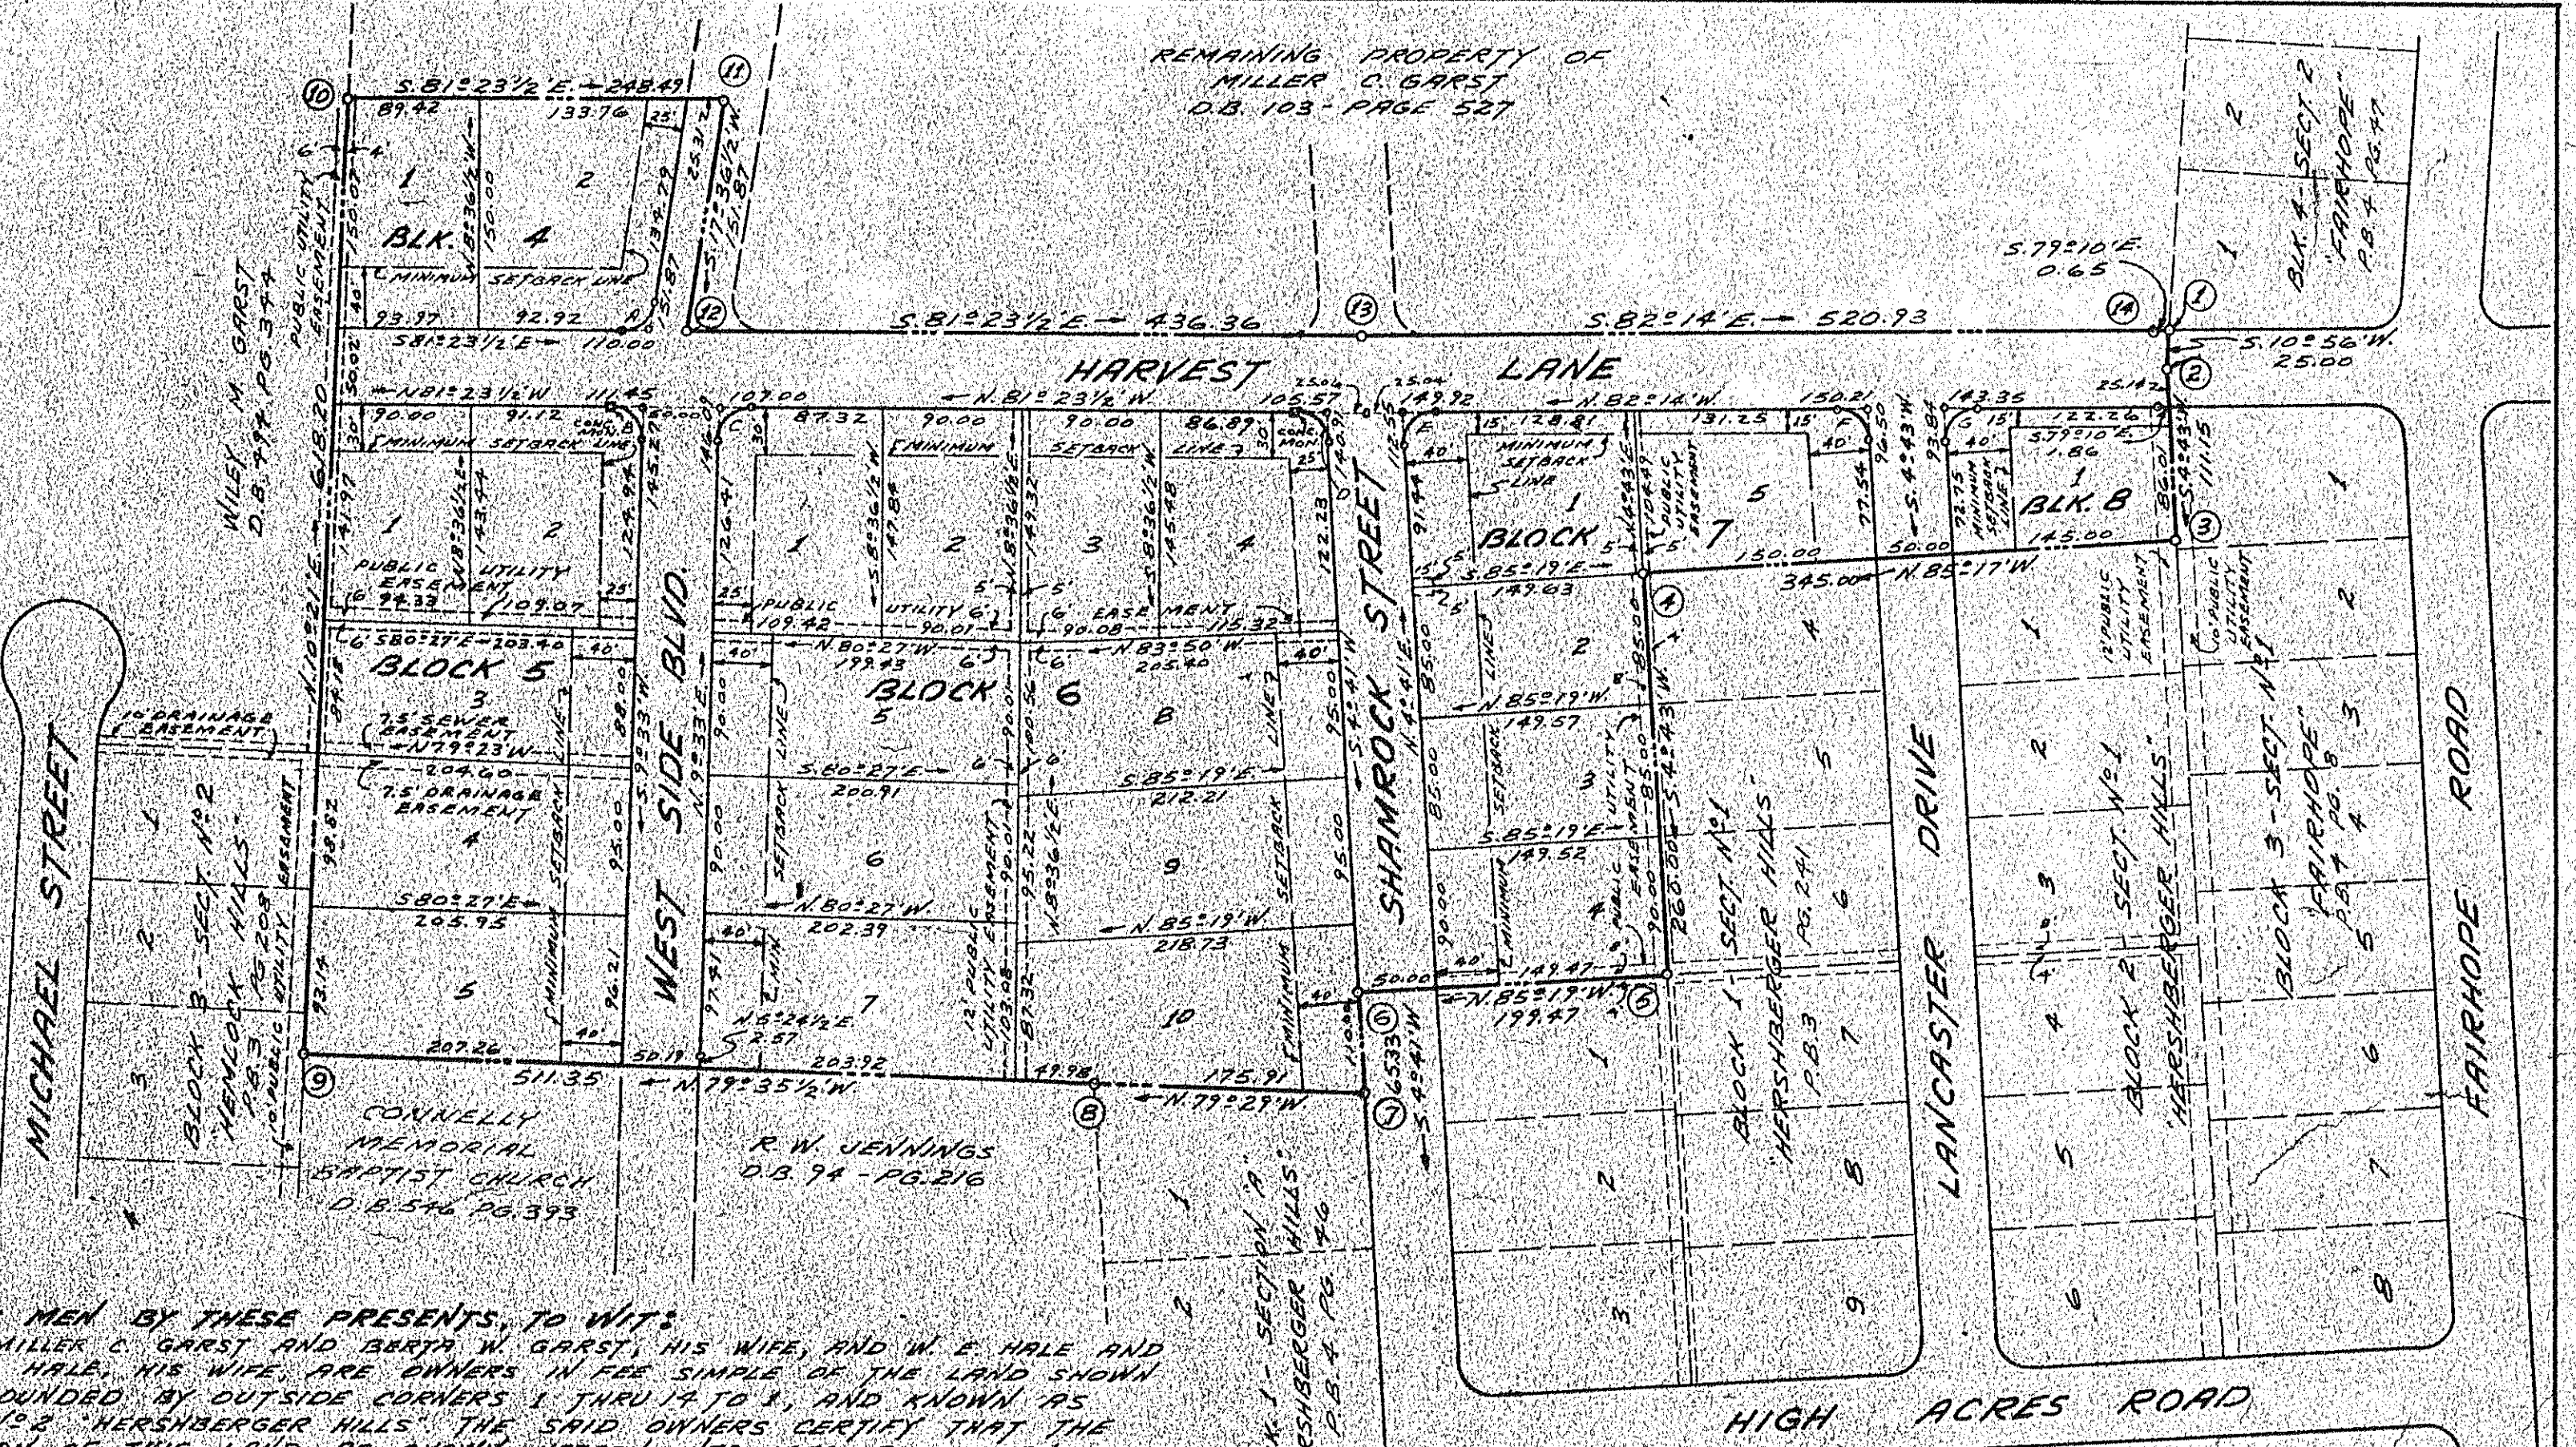

CAPTION LEGAL REFERENCE
DEED TO MILLER C. GARST D.B. 103 - PG. 527

NOTE: SEE PLANS AND PROFILES MADE BY DAVID DICK, STATE CERTIFIED ENGINEER AND SURVEYOR, DATED MARCH 31, 1960 AND APPROVED JUNE 1, 1960

APPROVED:
Edwin J. Le... 8/9/60
CHAIRMAN - BOARD OF SUPERVISORS OF ROANOKE CO.
John K. ... 7-27-60
AGENT - ROANOKE CITY PLANNING COMMISSION
Joe ... 8-9-60
SECRETARY - ROANOKE CO. PLANNING COMMISSION
H. Clatus Broyles 8-4-60
CITY ENGINEER OF ROANOKE, VIRGINIA

MAP
of
SECTION N° 2
HERSHBERGER HILLS
PROPERTY OF MILLER C. GARST & WIFE AND W. E. HALE & WIFE
ROANOKE COUNTY, VIRGINIA
BY: DAVID DICK
CERT. ENGR & SURV.
DATE: JUNE 17, 1960 SCALE: 1"=100'
P.B. 4 Pg. 65