
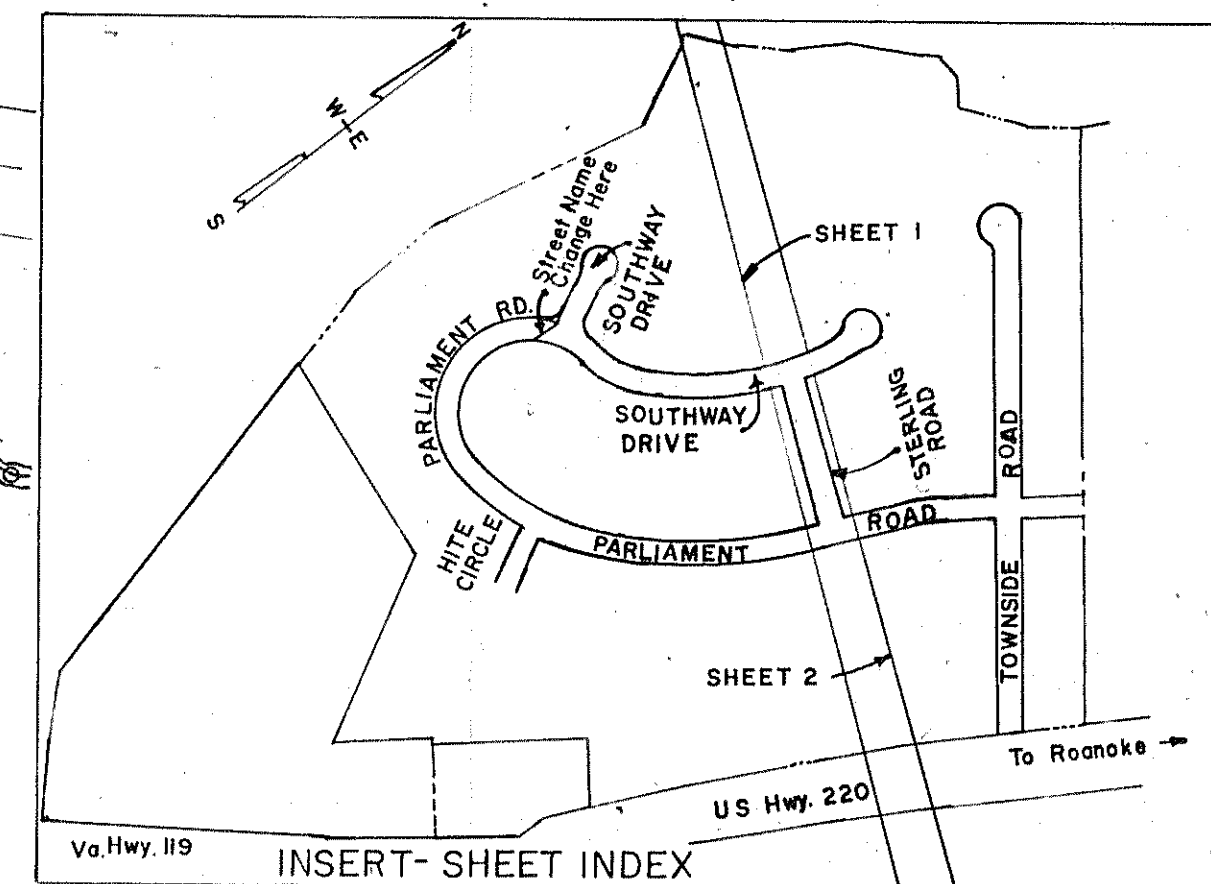


CURVE DATA									
Curve	Lot	Blk	Angle	Tangent	Radius	Arc	Bearing	Chord	Dist.
W 22	3		30°00'	19.28	71.97	37.68	S40°50'E	37.25	
X 23	3		76°09'50"	23.51	30	39.88	S12°14'55"W	37.01	
Y 19	3		18°00'00"		200	626.32	S65°50'E	400.00	
Y 19	3		6°09'50"	10.77	200	21.52	S81°05'05"W	21.51	
Y 23	3		27°40'20"	49.26	200	96.59	S64°10'W	95.56	
Y 23	3		17°21'50"	30.54	200	60.61	S41°38'55"W	60.38	
Y 24	3		24°28'	43.36	200	85.40	S20°44'W	84.76	
Y 25	3		21°52'	38.63	200	76.34	S2°26'E	75.87	
Y 26	3		21°16'	37.55	200	74.23	S24°00'E	73.81	
Y 27	3		20°40'	36.47	200	72.14	S44°58'E	71.75	
Y 28	3		20°10'	35.57	200	70.39	S65°23'E	70.03	
Y 29	3		20°22'	35.93	200	71.10	S85°39'E	70.72	
Z	3		33°54'	167.63	550	325.42	N67°13'E	320.69	
Z 30	3		8°32'	41.03	550	81.91	N79°54'E	81.84	
Z 31	3		5°25'30"	26.05	550	52.08	N72°55'15"E	52.06	
Z PC	PC		10°53'	52.39	550	104.47	N64°46'E	104.31	
Z 12	5		5°21'30"	25.74	550	51.44	N56°38'45"E	51.42	
Z 11	5		3°42'	17.76	550	35.52	N52°07'E	35.51	
AA 31	3		84°33'30"	27.28	30	44.27	S67°30'45"E	40.36	
BB 31	3		3°08'30"	10.97	400	21.93	S26°48'15"E	21.93	
CC 12	5		3°48'20"	11.63	350	23.25	N27°08'10"W	23.24	
Y-1	16		180°00'		150	471.24	N5°50'W	300.00	
Y-1	16		61°12'	88.71	150	160.22	N65°14'W	152.71	
Y-1	7		67°36'	100.42	150	176.98	N0°50'W	166.89	
Y-1	6		51°12'	71.87	150	134.04	N58°34'E	129.62	
GG 12	5		84°33'30"	27.28	30	44.27	N17°02'45"E	40.36	
HH 11	5		27°30'	244.70	1000	479.96	N36°31'E	475.37	
HH 10	5		2°16'	19.78	1000	39.55	N49°08'E	39.56	
HH 9	5		4°26'	38.71	1000	77.38	N45°47'E	77.36	
HH 8	5		4°26'	38.71	1000	77.38	N41°21'E	77.36	
HH 7	5		4°26'	38.71	1000	77.38	N36°55'E	77.36	
HH 6	5		4°26'	38.71	1000	77.38	N32°29'E	77.36	
HH 5	5		3°04'	26.77	1000	53.51	N28°03'E	77.36	
HH 4	5		3°04'	26.77	1000	53.51	N24°18'E	53.52	

LEGEND:
M.B.L. = Minimum Building Line Main Body
T.A.E.E. = Telephone & Electric Easement
D.E. = Drainage Easement
A.E. = Guy Anchor Easement for Electric and Telephone Poles

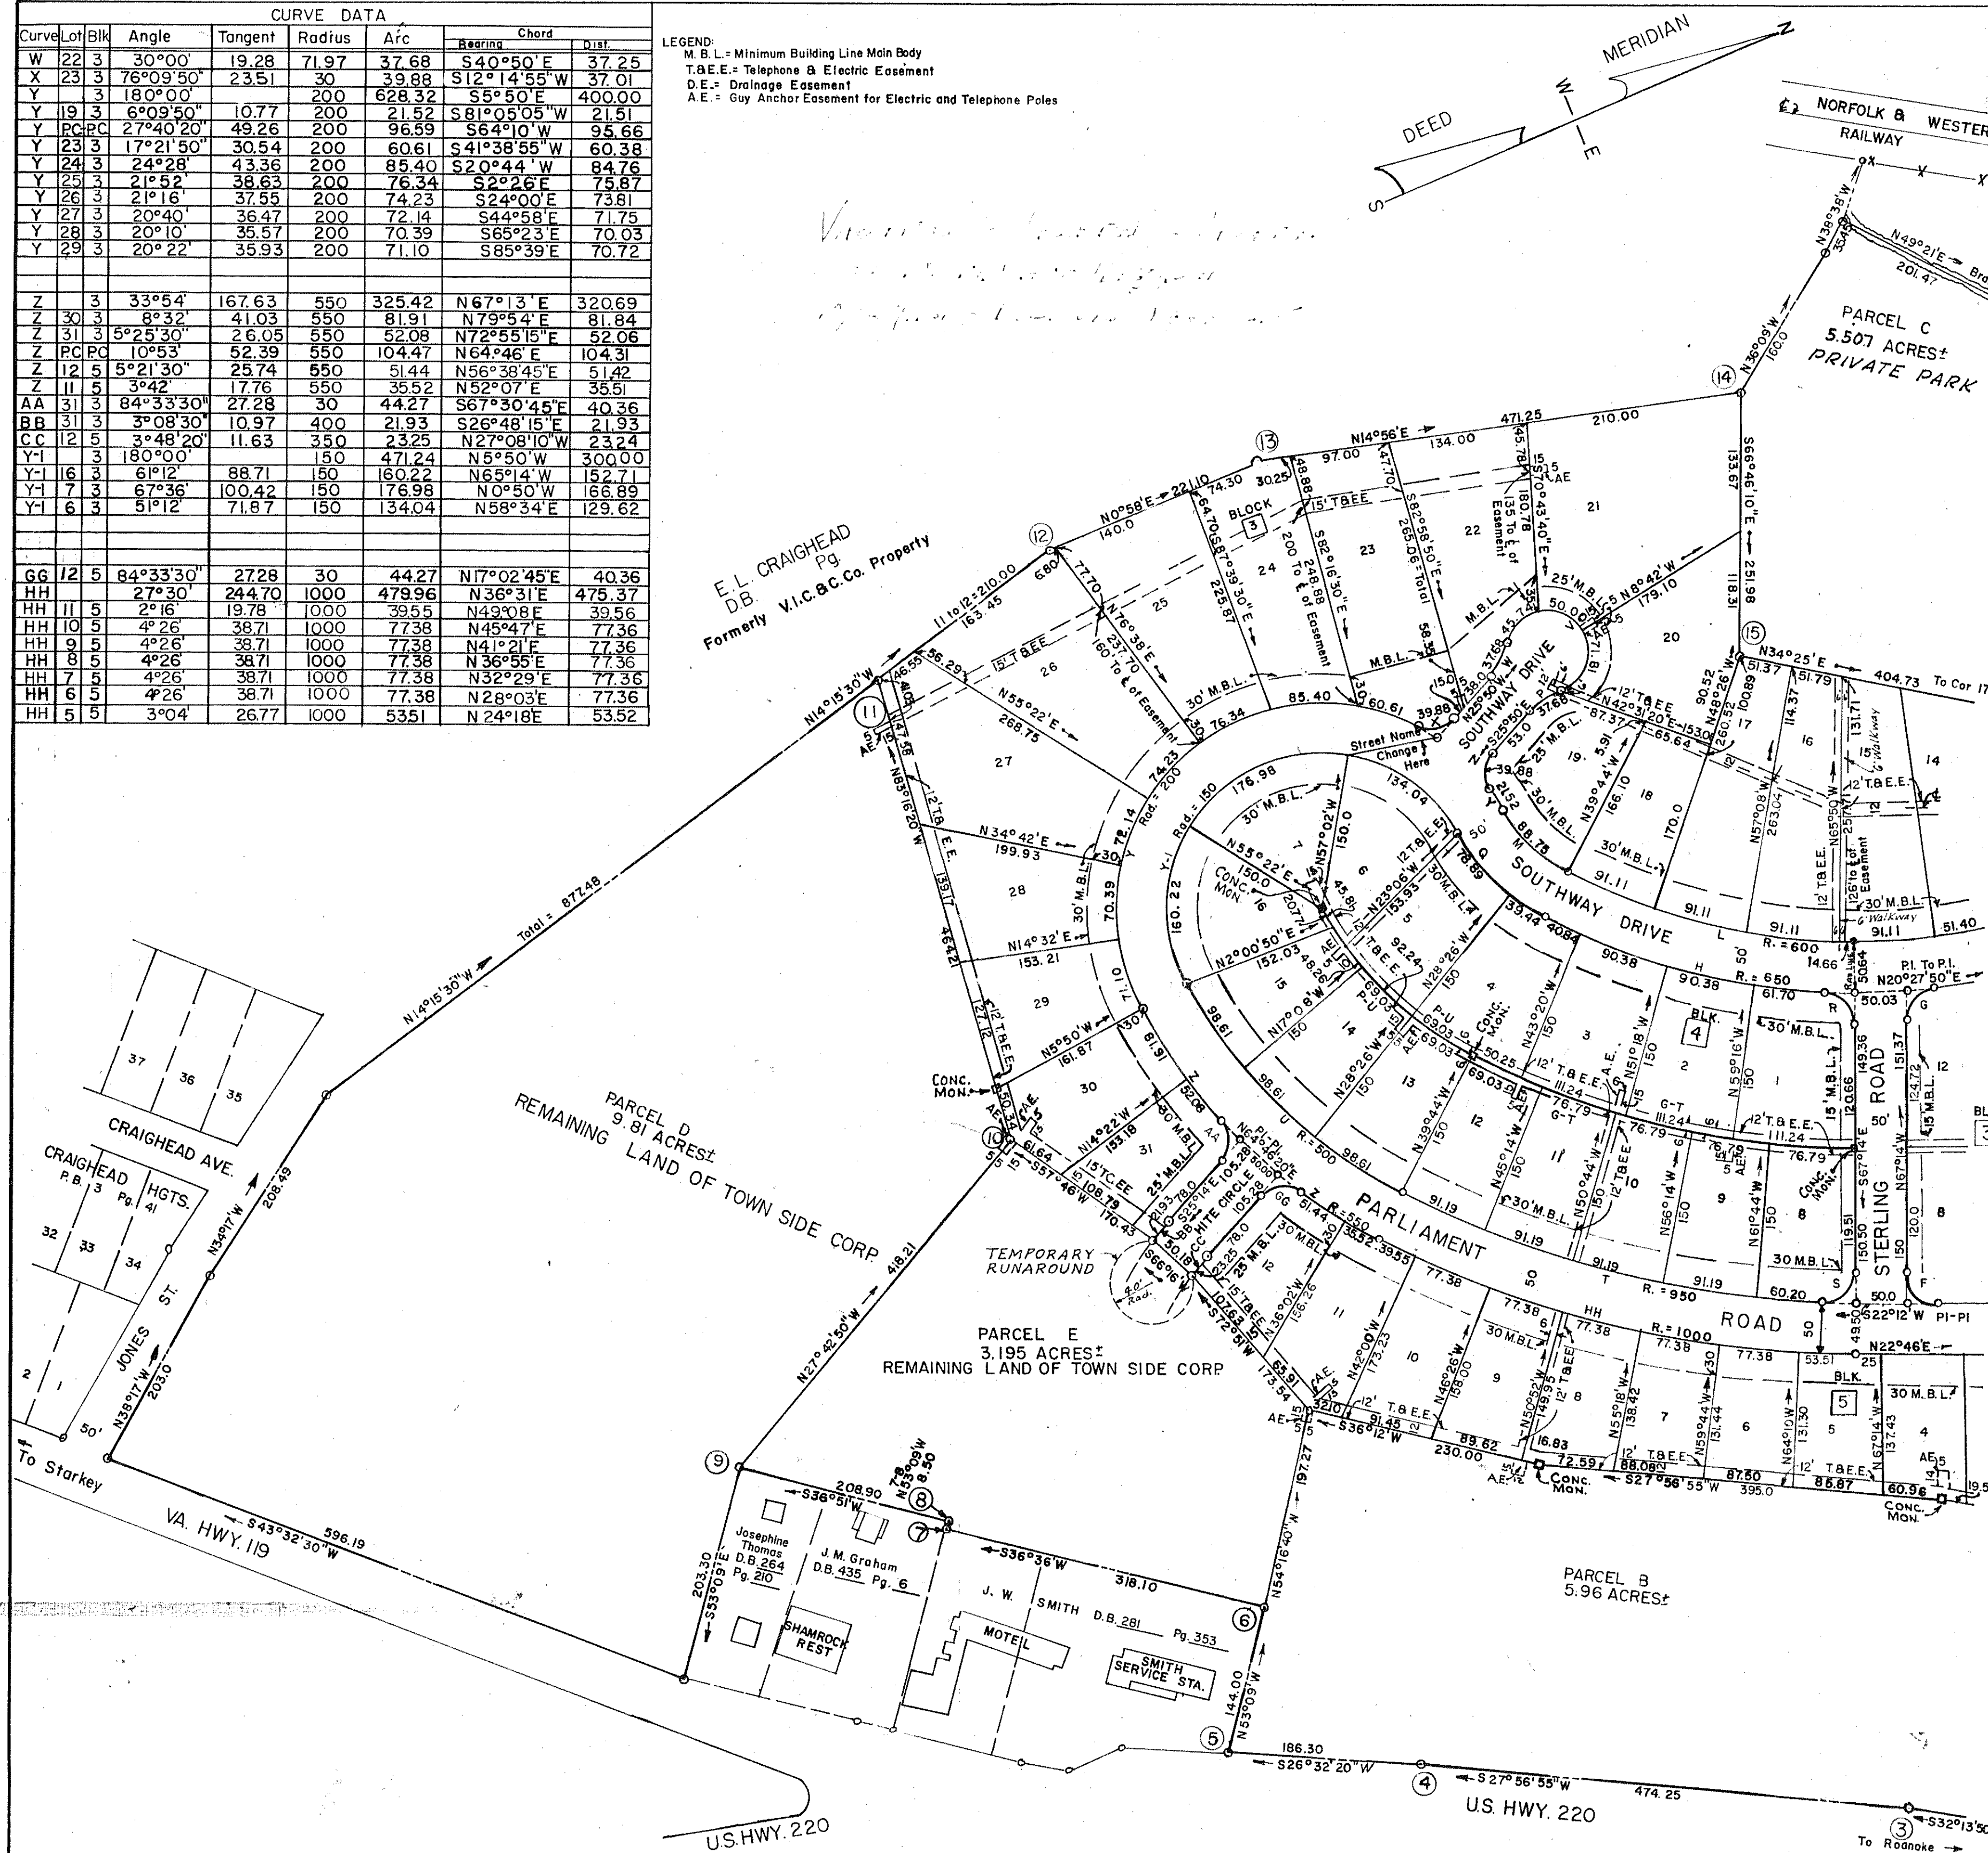

CURVE DATA									
Curve	Lot	Blk	Angle	Tangent	Radius	Arc	Bearing	Chord	Dist.
H	4	4	45°50'	274.79	650	519.96	N27°21'E	506.21	
H	4	4	3°36'	22.42	650	40.84	N48°28'E	40.83	
H	3	4	7°58'	45.26	650	90.38	N42°41'E	90.31	
H	2	4	7°58'	45.26	650	90.38	N34°43'E	90.31	
H	1	4	5°26'20"	30.87	650	61.70	N28°00'50"E	61.67	
H PC	PC		9°17'	52.77	650	105.32	N20°39'10"E	105.20	
L	14	3	39°42'30"	216.45	600	415.84	S30°24'45"W	407.56	
L	14	3	4°54'30"	25.71	600	51.40	S13°00'45"W	51.38	
L	15	3	8°42'	45.64	600	91.11	S19°49'W	91.02	
L	16	3	8°42'	45.64	600	91.11	S28°31'W	91.02	
L	17	3	8°42'	45.64	600	91.11	S37°13'W	91.02	
L	18	3	8°42'	45.64	600	91.11	S45°55'W	91.02	
M	19	3	33°54'	45.72	150	88.75	S67°13'W	87.46	
N	19	3	76°09'50"	23.51	30	39.88	N63°54'55"W	37.01	
P	19	3	30°00'	19.28	71.97	37.68	N10°50'W	37.25	
V	1	3	240°00'		40	167.55	S64°10'W	69.28	
V	20	3	102°52'	50.17	40	71.81	N47°16'W	62.55	
V	21	3	71°38'	28.87	40	50	S45°29'W	46.81	
V	22	3	65°30'	25.73	40	45.74	S23°05'E	43.28	
Q	5	4	55°50'	105.97	200	194.89	N78°11'E	187.28	
Q	5	4	22°36'	39.96	200	78.89	N72°52'E	78.38	
Q	4	4	11°18'	19.79	200	39.44	N55°55'E	39.38	
R	1	4	87°28'20"	28.70	30	45.80	N69°01'50"E	41.48	
G-T	1	4	27°30'	195.76	800	383.97	S36°31'W	380.30	
G-T	2	4	7°58'	55.70	800	111.24	S26°45'W	111.15	
G-T	3	4	7°58'	55.70	800	111.24	S34°43'W	111.15	
G-T	4	4	3°36'	25.14	800	50.25	S48°28'W	50.25	
G-T	8	4	5°30'	38.42	800	76.79	N47°31'E	76.77	
G-T	9	4	5°30'	38.42	800	76.79	N42°01'E	76.77	
G-T	10	4	5°30'	38.42	800	76.79	N36°31'E	76.77	
G-T	11	4	5°30'	38.42	800	76.79	N31°01'E	76.77	
G-T	12	4	5°30'	38.42	800	76.79	N25°31'E	76.77	
R/U	4	4	33°54'	106.62	300	207.08	S67°13'W	204.08	
R/U	5	4	1°18'	34.62	350	69.03	S65°55'W	68.91	
R/U	6	4	15°06'	46.39	350	92.34	S69°07'W	91.97	
R/U	7	4	7°30'	22.94	350	45.81	S80°25'W	45.87	
R/U	16	4	5°24'	10.39	350	20.77	N82°28'E	20.77	
R/U	15	4	7°54'	24.17	350	48.26	N76°49'E	48.22	
R/U	14	4	11°18'	34.62	350	69.03	N67°13'E	68.91	
R/U	13	4	11°18'	34.62	350	69.03	N55°55'E	68.91	
S	8	4	91°52'10"	30.99	30	48.10	S21°17'55"E	43.11	
T	8	4	25°37'50"	216.10	950	424.96	S37°27'05"W	421.44	
T	9	4	3°37'50"	30.11	950	60.20	S26°27'05"W	60.19	
T	9	4	5°30'	45.63	950	91.19	S31°01'W	91.16	
T	10	4	5°30'	45.63	950	91.19	S36°31'W	91.16	
T	11	4	5°30'	45.63	950	91.19	S42°01'W	91.16	
T	12	4	5°30'	45.63	950	91.19	S47°31'W	91.16	
U	13	4	33°54'	152.39	500	295.83	S67°13'W	291.54	
U	14	4	11°18'	49.47	500	98.61	S55°55'W	98.45	
U	15	4	11°18'	49.47	500	98.61	S67°13'W	98.45	

VACATED SHEET 2 OF 2
SEE P.B. 6-169 MAP OF
TOWNSIDE
PROPERTY OF TOWN SIDE CORPORATION
ROANOKE COUNTY, VIRGINIA
By C.B. Malcolm B. Son
State Cert. Engr.
DATE: JUNE 29, 1960 Comm. No. 9912 SCALE: 1"=100'
C.B.M. Roke Co. SECT. #6