

MAP OF SECTION NO. 1
CASTLE ROCK FARMS


PROPERTY OF
JOHN A. & RUTH S. SLOVENSKY
ROANOKE COUNTY
VIRGINIA

SCALE: 1" = 100' DEC. 12, 1960

By: J. P. Parker
State Certified Engineer

BOUNDARY DATA						
Corner	Bearing	Dist	N	S	E	W
1-2	S34-37E	315.30		259.48	179.12	
2-3	S6-48E	686.05		681.82	81.30	
3-4	S25-17N	10.0		9.04		4.28
4-5	N88-30W	437.73	57.63			433.98
5-6	N72-49W	257.96	76.20			246.45
6-7	N45-22N	366.33	257.37			260.69
7-8	N85-02W	509.40	44.10			507.48
8-9	N85-36W	270.98	20.79			270.18
9-10	N6-34W	591.04	587.12			67.93
10-11	N59-39E	50.0	25.26			
11-12	S30-21E	126.33		109.02	63.83	
12-13	S38-45E	105.95		82.63	66.32	
13-14	N40-36E	140.00	106.30			91.10
14-15	S38-24E	239.30		187.54	148.64	
15-16	S85-36E	300.00		23.02	299.12	
16-17	S79-58E	201.00		35.31	192.07	
17-18	N64-33E	146.06	63.11			132.61
18-19	N62-57E	59.94	27.23			53.40
19-20	N2-08E	154.23	154.22			5.74
20-1	S85-43E	428.30		32.06	428.10	
Totals			1419.33	1419.32	1790.30	1790.99

CURVE DATA					
Curve	Tan.	Radius	Arc	Angle	Chord
A	70.0	410.59	138.66	19-21	S70-09½E 138.00
A - Lot 5	62.28	410.59	123.66	17-15	S69-06½E 122.89
A - Lot 6	7.52	410.59	15.00	2-06	S78-47E 14.98
B	30.0	49.32	53.90	62-37	S29-10½E 51.26
C	78.52	460.59	155.55	19-21	S70-09½E 154.81
C - Lot 6	45.16	460.59	90.00	11-12	S66-05E 89.89
C - Lot 7	32.81	460.59	65.55	8-09	S75-45½E 65.46
D	40.0	76.89	73.76	54-58	S87-58E 70.97
E	32.88	20.0	40.97	117-23	S60-49½W 34.18
F	38.45	20.0	43.64	125-02	S2-02W 35.48
G	47.0	176.33	91.86	29-51	N74-28½E 90.83
H	50.0	35.06	67.26	109-55	S9-35½W 57.41
J	60.0	182.40	115.93	36-25	S63-34½E 113.45
K	60.0	291.01	118.34	23-18	S70-08E 117.53
K - Lot 13	25.07	291.01	50.00	9-51	S76-51½E 49.97
K - Lot 14	34.31	291.01	68.34	13-27	S65-12½E 68.16
L	49.69	241.01	98.01	23-18	S70-08E 97.33
M	30.0	159.15	59.30	21-21	S69-09½E 58.96
N	39.42	209.15	77.93	21-21	S69-09½E 77.48
O	34.02	162.98	67.08	23-35	N86-47½E 62.89
P	40.0	23.09	48.36	120-00	N14-38E 39.99
Q	50.0	136.51	95.86	40-14	S65-29E 93.90
Q Lot 8	24.21	136.51	47.93	20-07	S75-32½E 47.68
Q Lot 9	24.21	136.51	47.93	20-07	S55-25½E 47.68
R	50.0	104.28	93.24	51-14	S59-59E 90.17

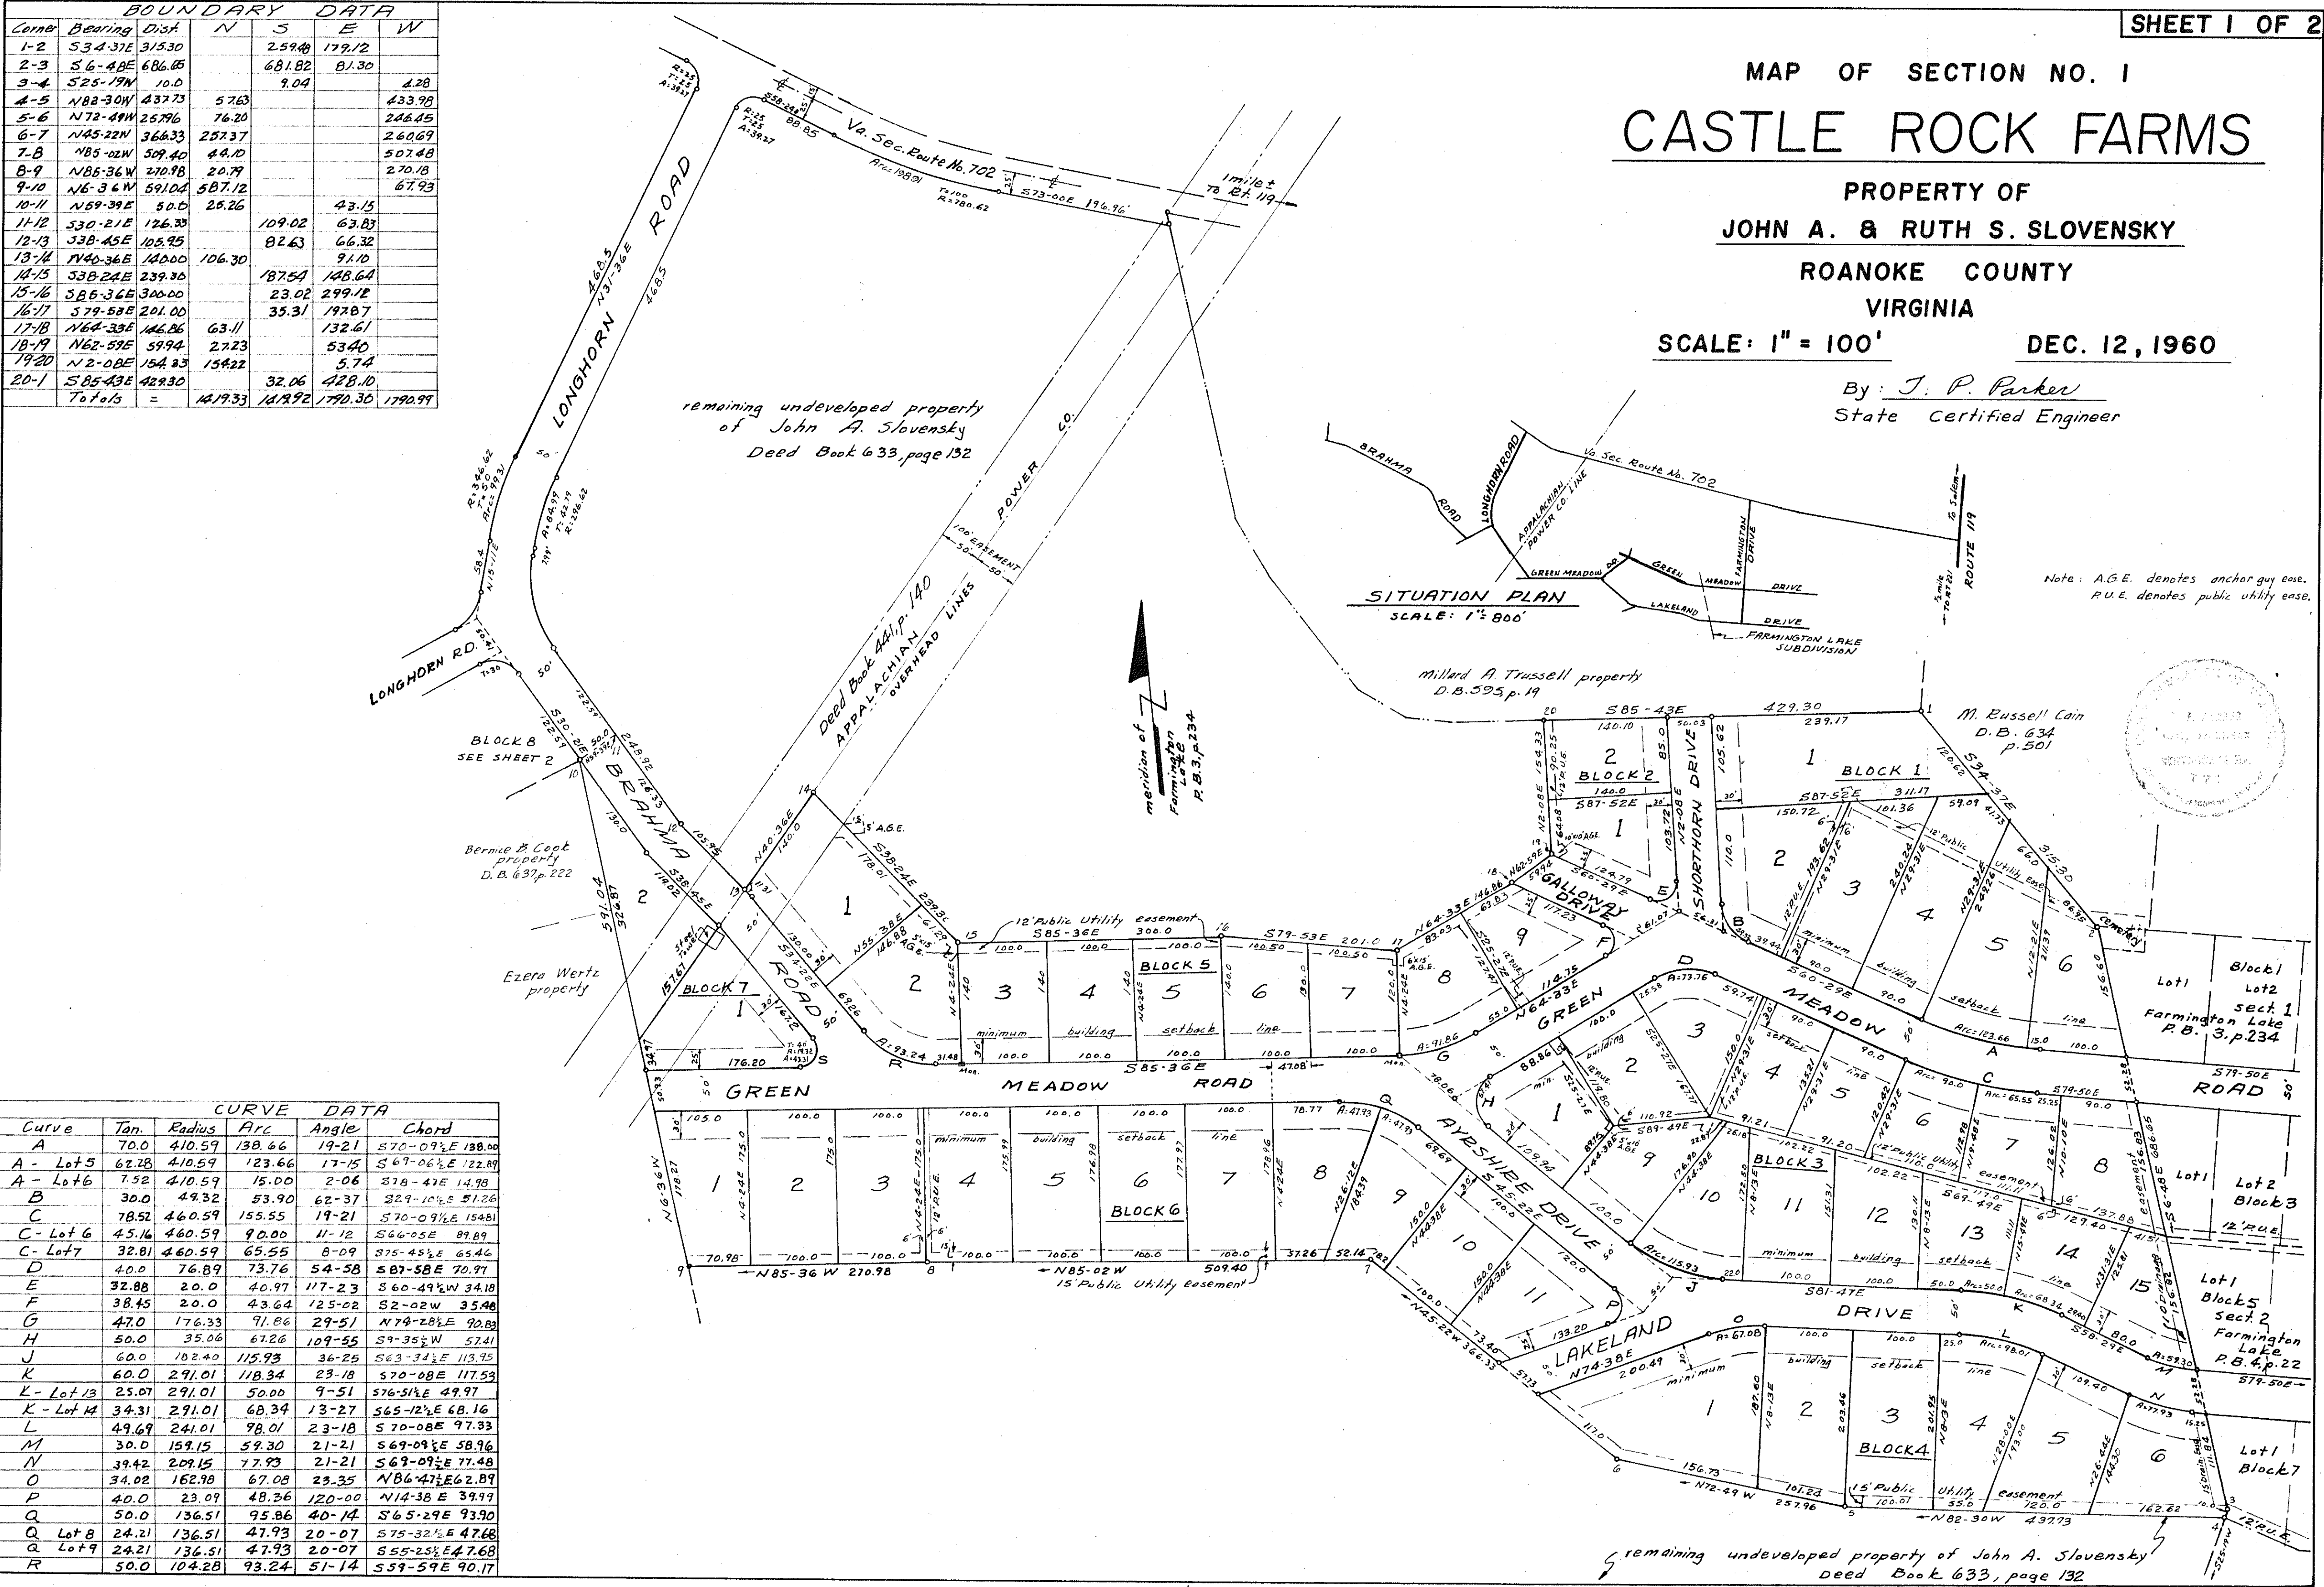

SITUATION PLAN
SCALE: 1" = 800'

Note: A.G.E. denotes anchor guy ease.
P.U.E. denotes public utility ease.

remaining undeveloped property of John A. Slovensky
Deed Book 633, page 132