


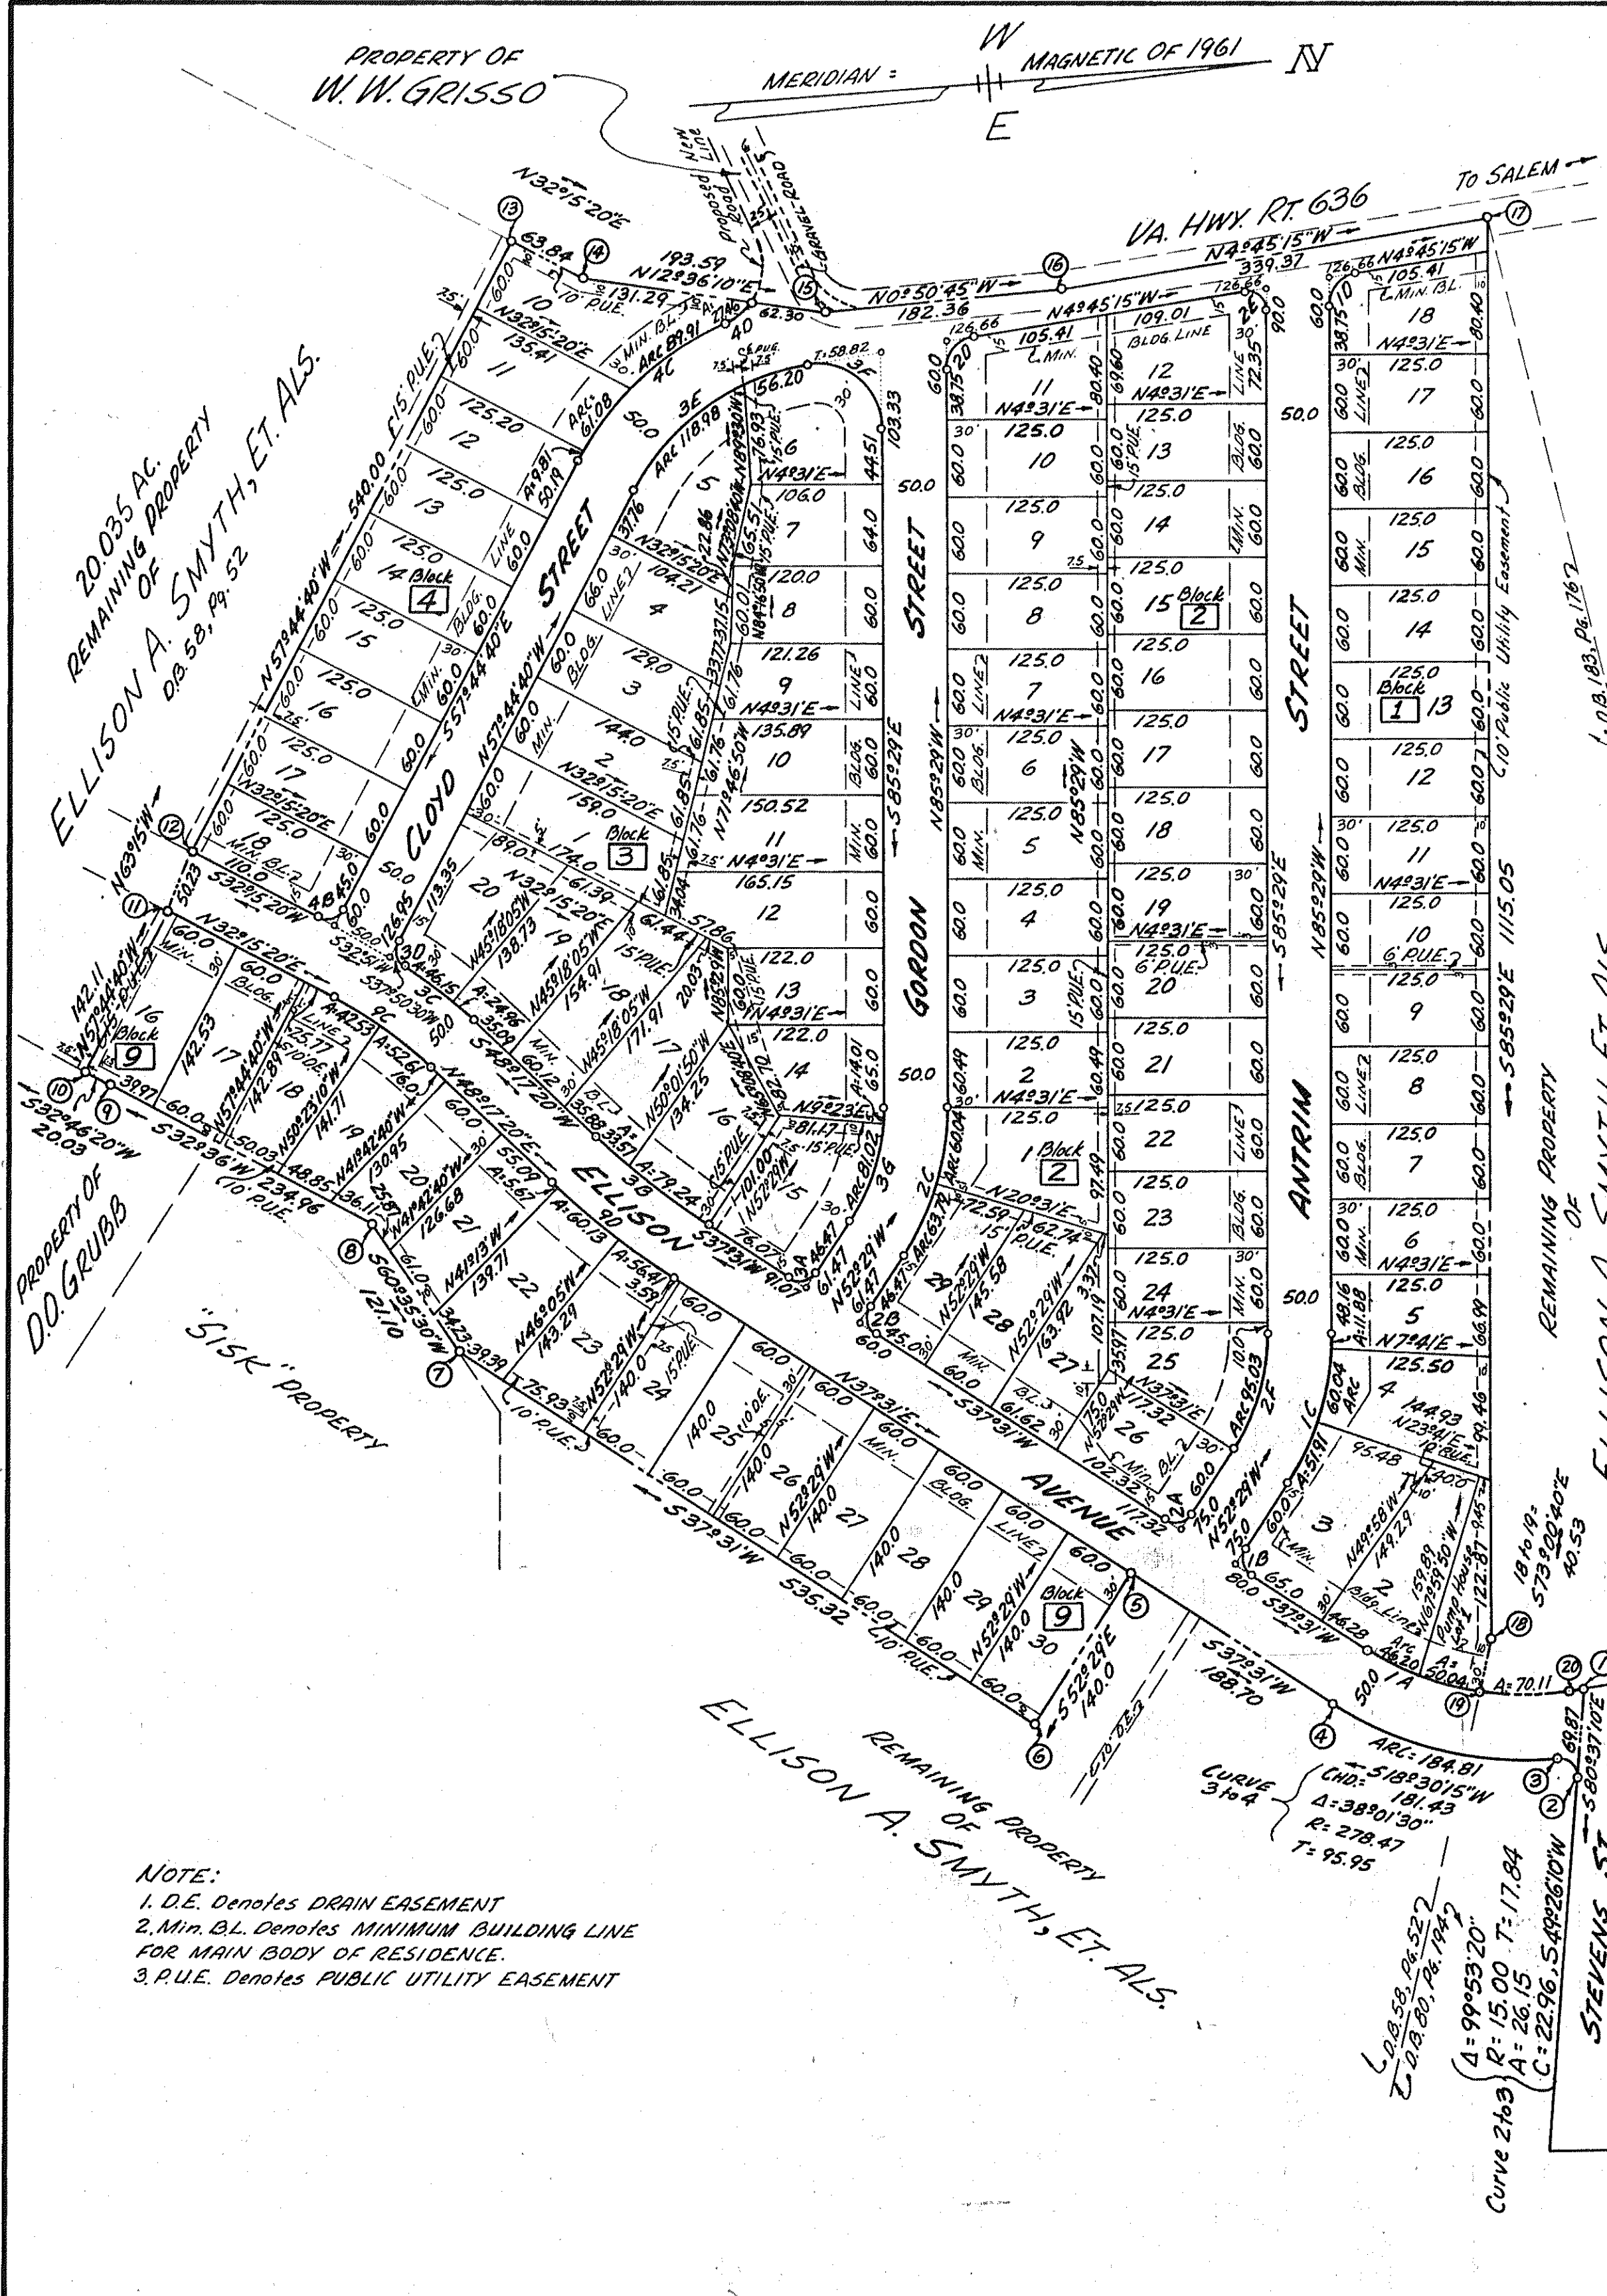

BOUNDARY DATA: BOUNDARY CONTAINS 21.794 AC.±

LINE	BEARING	DIST.	N. (cos)	S.	E. (sin)	W.
1-2	S80°37'10"E	69.87		11.39	68.93	
2-3	S49°26'10"W	22.96		14.93		17.44
3-4	S18°30'15"W	181.43		172.05		57.58
4-5	S37°31'W	188.70		149.67		114.92
5-6	S52°29'E	140.00		85.26	111.04	
6-7	S37°31'W	535.32		424.60		326.00
7-8	S60°35'30"W	121.10		59.46		105.49
8-9	S32°36'W	234.96		197.94		126.59
9-10	S32°46'20"W	20.03		16.85		10.83
10-11	N57°44'40"W	142.11	75.84			120.18
11-12	N63°15'W	50.23	22.61			44.85
12-13	N57°44'40"W	540.00	288.20			456.67
13-14	N32°15'20"E	63.84	53.99		34.07	
14-15	N12°36'10"E	193.59	188.93		42.24	
15-16	N0°50'45"W	182.36	182.34			2.69
16-17	N4°45'15"W	339.37	338.20			28.13
17-18	S85°29'E	1115.05		87.83	1111.58	
18-19	S73°00'40"E	40.53		11.84	38.76	
19-20	N4°35'20"E	69.84	69.61		5.59	
20-1	N4°12'10"W	12.08	12.05		0.88	
TOTALS			1231.77	1231.82	1412.21	1412.25

CURVE DATA

CURVE	LOT	BLK	ANGLE	TAN.	RAD.	ARC	CHORD	BEARING	DIST.
1A	1	1	41°43'10"	87.06	228.47	166.35	516°39'25"W	162.71	
1A	2	1	11°35'10"	23.18	228.47	46.20	531°43'25"W	46.12	
1A	1	1	12°33'	25.12	228.47	50.04	519°39'20"W	49.94	
1A	1	2	17°35'00"	35.33	228.47	70.11	54°35'20"W	69.84	
1B	3	1	90°00'	15.00	15.00	23.56	S82°31'W	21.21	
1C	1	1	33°00'	63.68	215.00	123.83	N68°59'W	122.12	
1C	3	1	13°50'	26.08	215.00	51.91	N59°24'W	51.78	
1C	4	1	16°00'	30.22	215.00	60.04	N74°19'W	59.84	
1C	5	1	3°10'	5.94	215.00	11.88	N83°54'W	11.88	
1D	1	1	80°43'45"	21.25	25.00	35.22	N45°07'08"W	32.38	
2A	26	2	90°00'	15.00	15.00	23.56	N82°31'E	21.21	
2B	29	2	90°00'	15.00	15.00	23.56	S82°31'W	21.21	
2C	2	2	33°00'	63.68	215.00	123.83	N68°59'W	122.12	
2C	29	2	17°00'	32.13	215.00	63.79	N60°59'W	63.56	
2C	1	2	16°00'	30.22	215.00	60.04	N77°29'W	59.84	
2D	11	2	80°43'45"	21.25	25.00	35.22	N45°07'08"W	32.38	
2E	12	2	99°16'15"	17.65	15.00	25.20	N44°52'52"E	22.86	
2F	25	2	33°00'	48.87	165.00	95.03	S68°59'E	93.72	
3A	15	3	90°00'	15.00	15.00	23.56	S82°31'W	21.21	
3B	3	3	10°46'20"	56.57	600.00	112.81	S42°54'10"W	112.64	
3B	16	3	7°34'00"	39.68	600.00	79.24	S41°18'W	79.18	
3B	17	3	3°12'20"	16.79	600.00	33.57	S46°41'10"W	33.56	
3C	3	3	10°26'50"	35.65	390.00	71.11	S43°03'55"W	71.01	
3C	19	3	3°40'	12.48	390.00	24.96	S46°27'20"W	24.95	
3C	20	3	6°46'50"	23.10	390.00	46.15	S41°13'55"W	46.13	
3D	20	3	84°24'50"	13.60	15.00	22.10	S80°02'55"W	20.15	
3E	3	3	52°59'25"	94.42	189.42	175.18	N31°14'58"W	168.01	
3E	5	3	35°59'25"	61.53	189.42	118.98	N39°44'57"W	117.04	
3E	6	3	17°00'	28.31	189.42	56.20	N13°15'15"W	56.00	
3F	6	3	99°16'15"	58.82	50.00	86.63	N44°52'52"E	76.19	
3G	3	3	33°00'	48.87	165.00	95.03	S68°59'E	93.72	
3G	14	3	4°52'	7.01	165.00	14.01	S83°03'E	14.01	
3G	15	3	28°08'	41.34	165.00	81.02	S66°33'E	80.21	
4B	18	4	90°00'	15.00	15.00	23.56	S12°44'40"E	21.21	
4C	4	4	38°28'50"	83.56	239.42	160.80	S38°30'15"E	157.78	
4C	12	4	2°20'50"	4.90	239.42	9.81	S56°34'15"E	9.81	
4C	11	4	14°37'	30.70	239.42	61.08	S48°05'20"E	60.91	
4C	10	4	21°31'	45.49	239.42	89.91	S30°01'20"E	89.39	
9A	1	9	15°56'20"	28.00	200.00	55.64	N51°06'40"W	55.46	
9B	1	9	75°23'50"	11.59	15.00	19.74	N5°26'35"W	18.34	
9C	9	9	16°02'	47.89	340.00	95.14	N40°16'20"E	94.83	
9C	18	9	7°10'	21.29	340.00	42.53	N35°50'20"E	42.50	
9C	19	9	8°52'	26.36	340.00	52.61	N43°51'20"E	52.56	
9D	9	9	10°46'20"	61.28	650.00	122.21	N42°54'10"E	122.03	
9D	21	9	0°30'	2.83	650.00	5.67	N48°02'20"E	5.67	
9D	22	9	5°18'	30.08	650.00	60.13	N45°08'20"E	60.10	
9D	23	9	4°58'20"	28.22	650.00	56.41	N40°00'10"E	56.39	
10A	4	10	15°56'20"	35.00	250.00	69.55	S51°06'40"E	69.32	
10B	4	10	104°36'10"	19.41	15.00	27.38	N84°33'25"E	23.74	
4D	10	4	31°28'	14.09	50.00	27.46	S34°59'50"E	27.12	

APPROVED:

Edwin J. Jurek 5/27/61
Chairman of Board of Supervisors of Roanoke County Date

Paul W. ... 5/27/61
Exec. Secretary Roanoke County Planning Commission Date

F. A. Spiggle 6-14-61
Town Engineer for Salem, Virginia Date

John A. Chapman 6-14-61
Exec. Sec. Town of Salem Planning Commission Date

SHEET 1 of 2 SHEETS
MAP OF SECTION No. 1
SOUTHIDE HILLS

PROPERTY OF
BRANDON CONSTRUCTION CORPORATION.

SITUATE SE. OF HWY. NO. 636 & S.W. OF ALTA VIEW
SOUTH OF TOWN OF SALEM.

ROANOKE COUNTY, VIRGINIA

BY: C.B. MALCOLM & SON
VIA STATE CERT. ENGRS.

DATE: MAY 3, 1961 SCALE: 1"=100'

C.B.M. COMM. NO. 10943

MAY 3, 1961

I, HEREBY CERTIFY THAT THIS
PLAT OF SURVEY IS CORRECT.

C.B. Malcolm & Son
STATE CERTIFIED SURVEYOR