


SUBDIVISION FOR
N. C. WILLIAMS & DORA M. WILLIAMS

TOWN OF SALEM ROANOKE COUNTY
VIRGINIA

Scale: 1" = 50' Sept. 2, 1961

By: T. P. Parker
State Certified Engineer

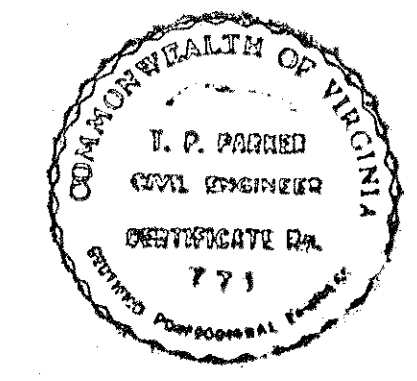


KNOW all men by these presents, to wit -
That N. C. Williams and Dora M. Williams husband and wife,
are the owners of the tract of land shown hereon bounded
by corners 1A, 2A, 3A, 4A, 5A, 6 & 1A, which said land is a portion
of the tract of land conveyed to said owners by deed dated
August 19, 1933 from Emma Garst, single and recorded in
Deed Book 218, page 303 in the Clerk's Office for the
Circuit Court of Roanoke County, Va.
The said owners, as is evidenced by their signing this
plat, do hereby dedicate to the Town of Salem, in fee simple,
all the land shown hereon in widening Kesler Mill
Road and North Mill Road.
The said owners certify that they have subdivided this
land as shown hereon, entirely with their own free will
and accord, pursuant to and in compliance with Sections
15-779 through 15-794.3 of the Virginia Code of 1950,
as amended to date, and further pursuant to and in
compliance with Title 15, Chapter Two (2), "Land Subdivision
Regulations", as amended to date, of the General Ordinances
of the Town of Salem, Va.
The said owners further certify that as a condition precedent
to the approval of this plat by the Planning Commission
of the Town of Salem and its Council, they do specifically
release the Town of Salem from any and all claim or
claims for damages which said owners, their heirs, devisees,
successors and assigns, may have or acquire against the
Town of Salem by reason of establishing proper grade lines
on and along the streets shown hereon, abutting this
subdivision and by reason of doing the necessary grading,
cutting and filling for the purpose of placing said streets
upon the proper grade as may from time to time be
established by the Town of Salem and the Town shall
not be required to construct any retaining wall or walls
along the streets and property lines thereof.
Witness the signatures of said owners on this 12th day
of September, 1961.

N. C. Williams (Seal)
owner

Dora M. Williams (Seal)
owner

State of Virginia
County of Roanoke
I, Lena U. Zimmerman, a Notary Public in and
for the aforesaid State and County, do hereby certify
that N. C. Williams and Dora M. Williams, whose
names are signed to the foregoing writing dated Sept. 2,
1961, have personally appeared before me in my State
and County and acknowledged the same on this 12th day of
September 1961.

My Commission Expires May 11-1965
Lena U. Zimmerman
Notary Public

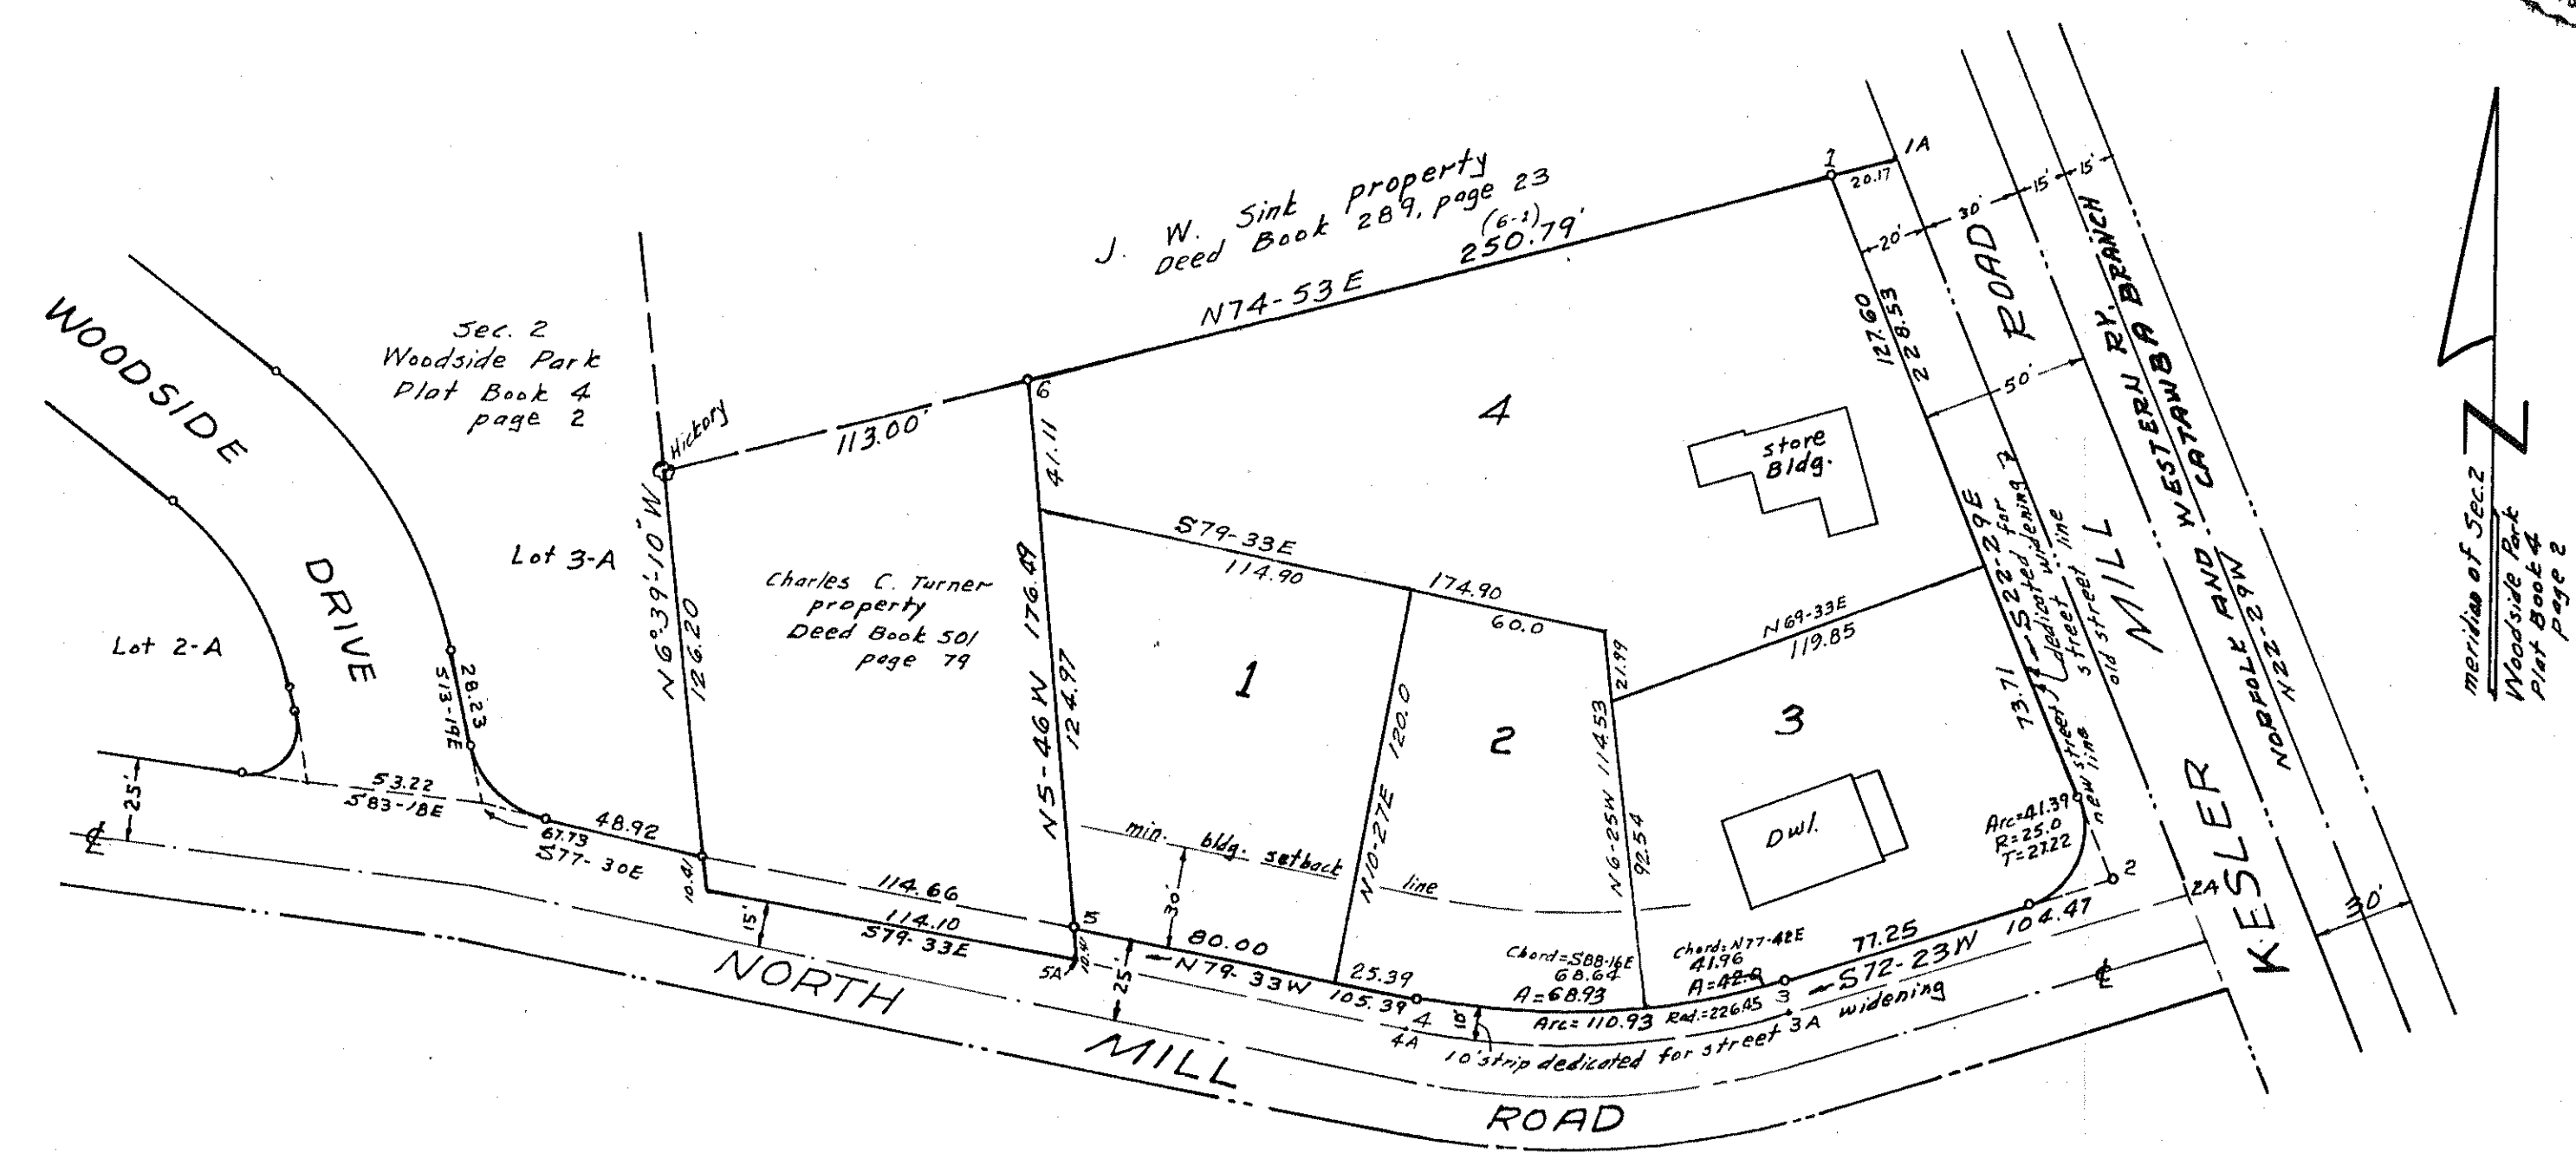

Approved: [Signature] 11-2-61.
Exec. Secy. Town of Salem
Planning Comm.

Approved: F. A. Spiggle 11-2-61.
Town Engineer Salem, Va. date

In the Clerk's Office for the Circuit
Court of Roanoke County, Va., this map
was presented and with the certificate of
acknowledgement thereto annexed, admitted
to record at 11:55 o'clock, A.M., on this
12th day of September, 1961.

Teste: [Signature]
Clerk

Note:
Iron rods placed at all lot corners.

BOUNDARY DATA						
Corner	Bearing	Dist.	N	S	E	W
1-2	S 22-29 E	228.53		211.16	87.39	
2-3	S 72-23 W	104.47		31.62		99.57
3-4	S 86-25 W	109.82		6.86		109.60
4-5	N 79-33 W	105.39	19.11			103.64
5-6	N 5-46 W	166.08	165.16			16.68
6-1	N 74-53 E	250.79	65.40		242.11	
			249.67	249.64	329.50	329.49