


Comm. No. 11873
F.W. - R.D.M.
N.B. 118 - 11873
Drwg. - W.S.C.
Chkd. - R.C.W.
Filed -

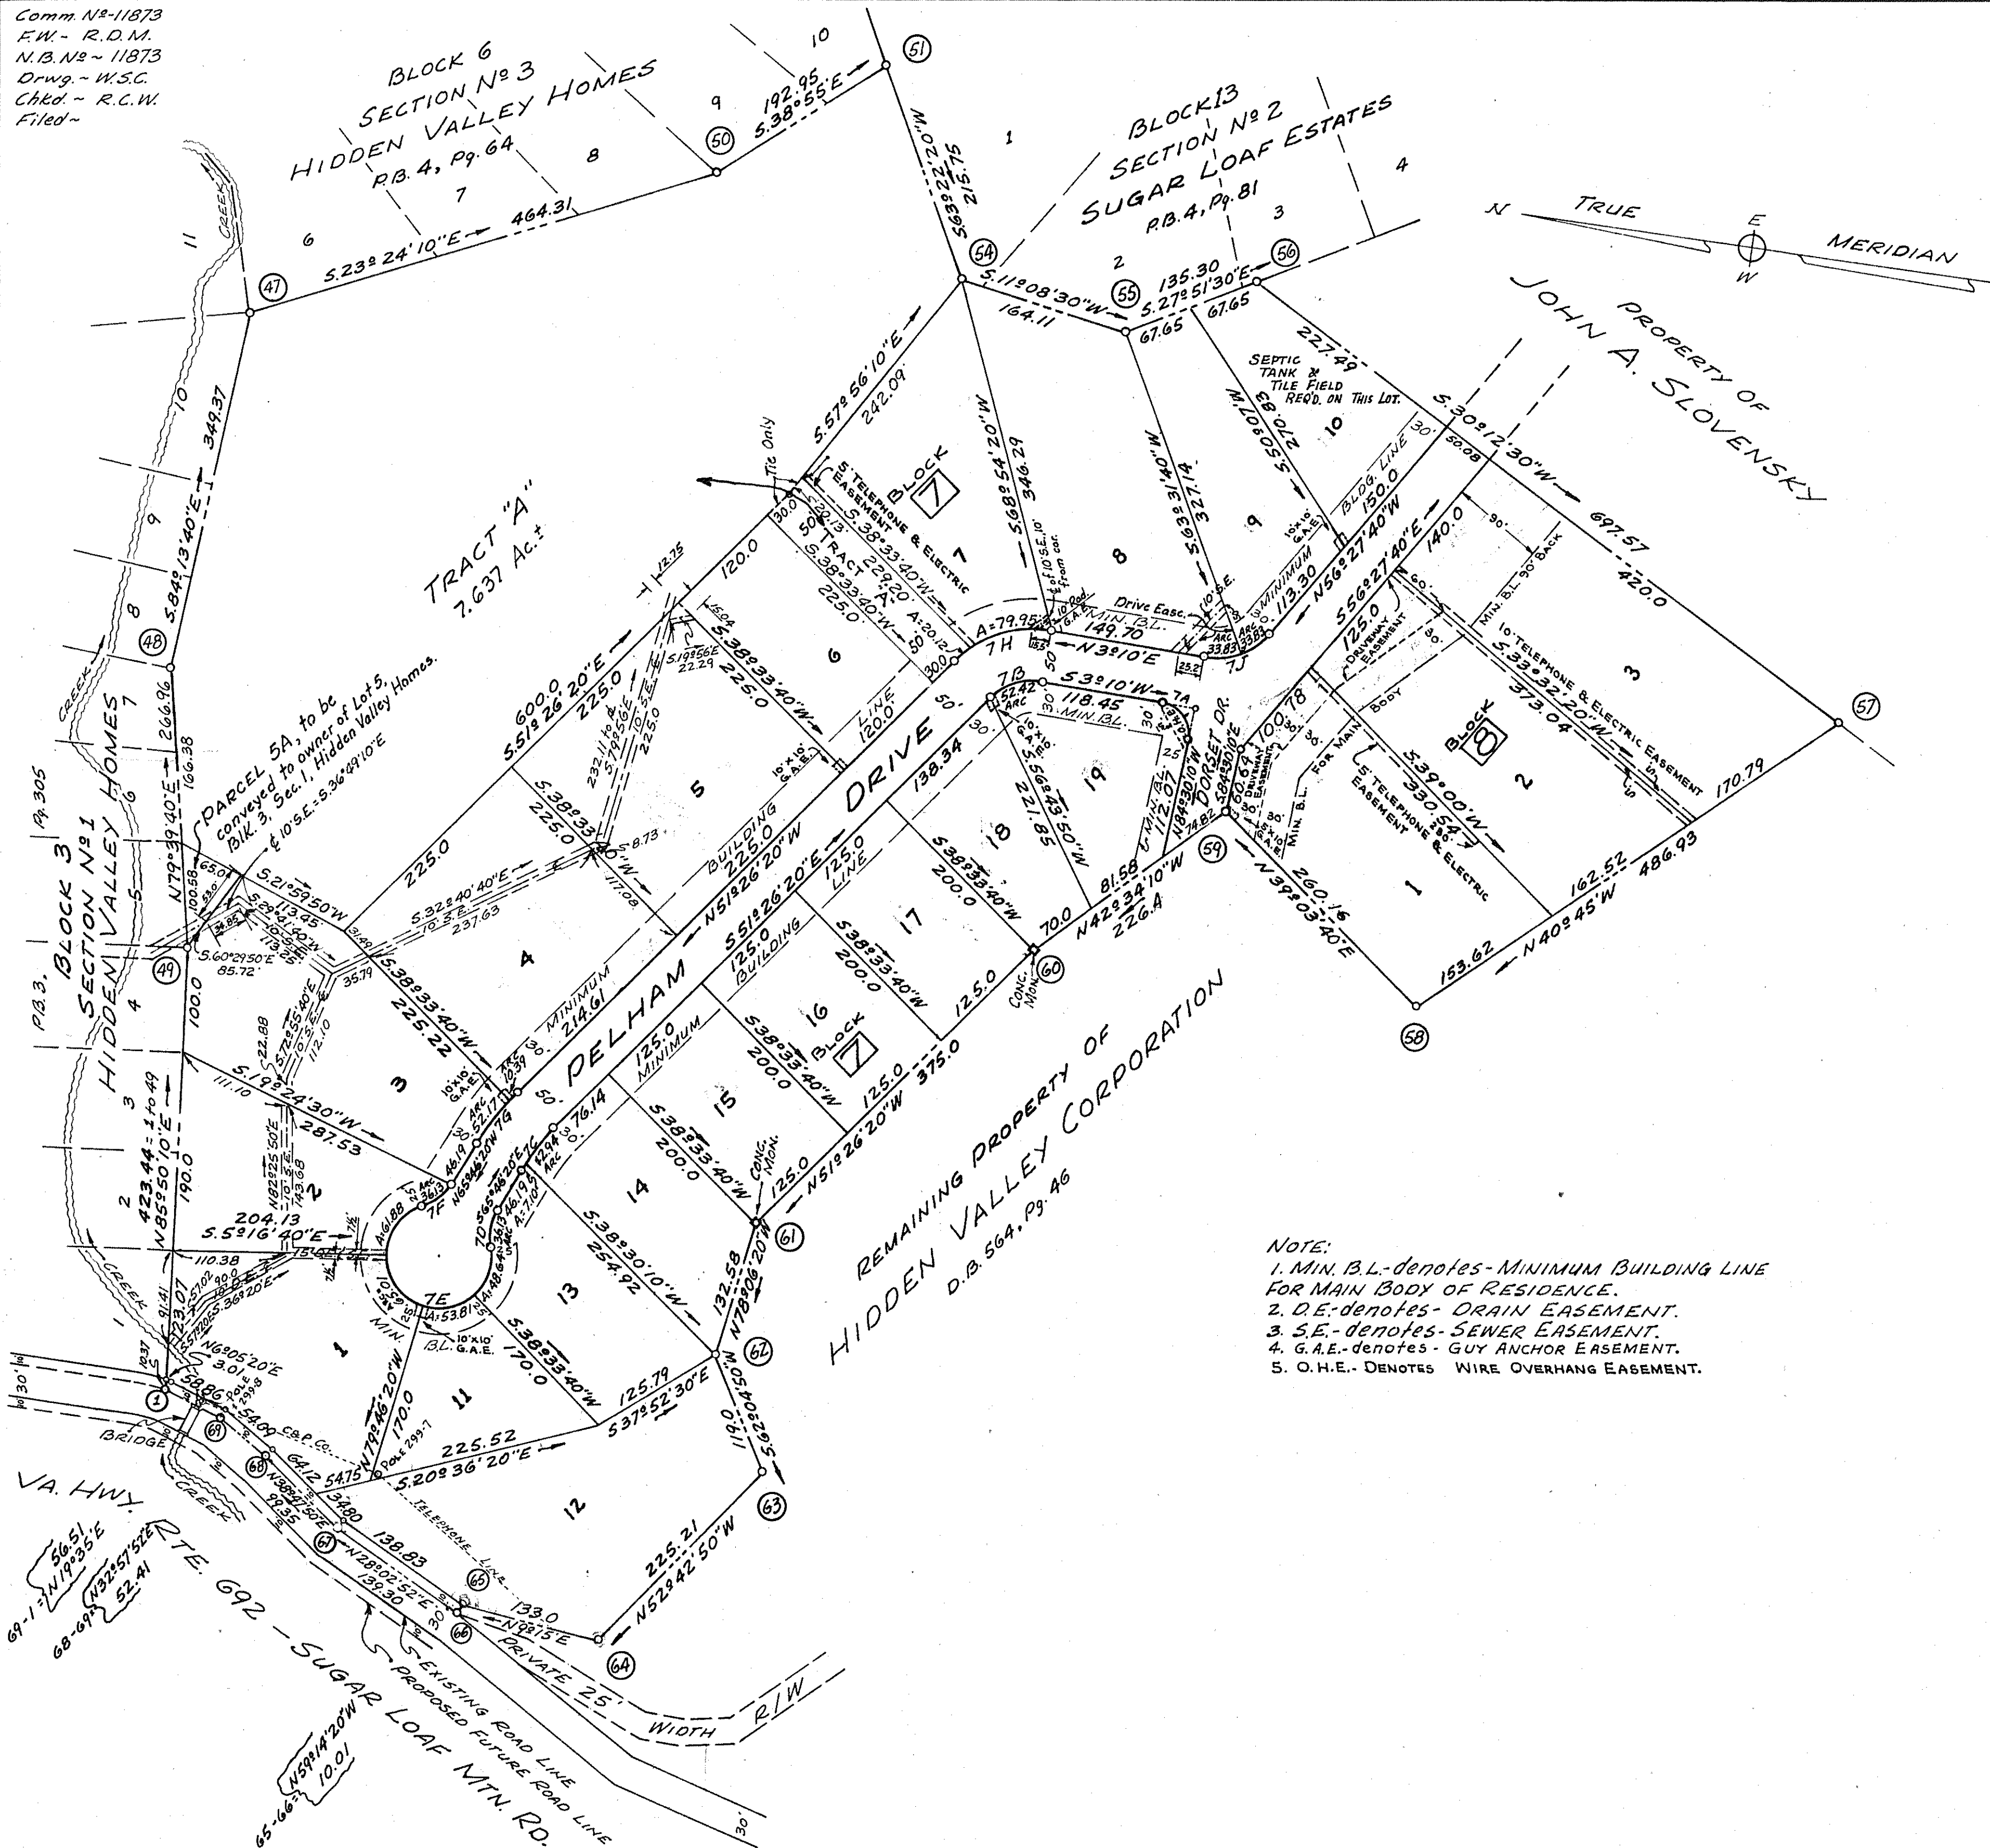

NOTE:
1. MIN. B.L. - denotes - MINIMUM BUILDING LINE
FOR MAIN BODY OF RESIDENCE.
2. D.E. - denotes - DRAIN EASEMENT.
3. S.E. - denotes - SEWER EASEMENT.
4. G.A.E. - denotes - GUY ANCHOR EASEMENT.
5. O.H.E. - DENOTES - WIRE OVERHANG EASEMENT.

PLAT BOOK 5, PAGE 16

C.B.M. ROKE, CO. SEC. NO. 18

CURVE DATA						CHORD	
CURVE LOT	BLK	ANGLE	TAN.	RAD.	ARC	BEARING	DIST.
7A	19	7	92°19'50"	31.25	30.00	48.34	S49°20'W 43.28
7B	19	7	54°36'20"	28.39	55.00	52.42	S24°08'10"E 50.45
7C	7	14°20'	25.15	200.00	50.04	S58°36'20"E 49.90	
7C	14	7	12°18'	21.55	200.00	42.94	S57°35'20"E 42.85
7C	13	7	2°02'	3.55	200.00	7.10	S64°45'20"E 7.10
7D	13	7	41°24'30"	18.90	50.00	36.13	S86°28'35"E 35.35
7E	7	262°49'	∞	50.00	229.34	S24°13'40"W 75.00	
7E	13	7	55°44'30"	26.44	50.00	48.64	S79°18'35"E 46.75
7E	11	7	61°40'	29.85	50.00	53.81	S20°36'20"E 51.25
7E	1	7	74°29'40"	38.02	50.00	65.01	S47°28'30"W 60.53
7E	2	7	70°54'50"	35.61	50.00	61.88	N59°49'15"W 58.01
7F	2	7	41°24'30"	18.90	50.00	36.13	N45°04'05"W 35.35
7G	7	14°20'	31.43	250.00	62.55	N58°36'20"W 62.38	
7G	3	7	11°57'20"	26.18	250.00	52.17	N59°47'40"W 52.07
7G	4	7	2°22'40"	5.19	250.00	10.39	N52°37'40"W 10.38
7H	7	54°36'20"	54.19	105.00	100.07	N24°08'10"W 96.32	
7J	7	59°37'40"	37.25	65.00	67.65	N26°39'W 64.64	
7J	8	7	29°48'50"	17.31	65.00	33.83	N11°44'25"W 33.45
7J	9	7	29°48'50"	17.31	65.00	33.83	N41°33'15"W 33.45
7H	A	7	10°58'50"	10.09	105.00	20.12	N45°56'55"W 20.09
7H	7	7	43°37'30"	42.02	105.00	79.95	N18°38'45"W 78.02

BOUNDARY DATA: BOUNDARY CONTAINS 28,008 AC.±

LINE	BEARING	DIST.	N. (cos)	S.	E. (sin)	W.
1 - 49	N85°50'10"E	423.44	30.75			422.32
49 - 48	N79°39'40"E	266.96	47.91			262.63
48 - 47	S84°13'40"E	349.37		35.14		347.60
47 - 50	S23°24'10"E	464.31			426.11	184.42
50 - 51	S38°55'00"E	192.95			150.13	121.21
51 - 54	S63°22'20"W	215.75			96.70	192.87
54 - 55	S11°08'30"W	164.11			161.02	31.71
55 - 56	S27°51'30"E	135.30			119.62	63.22
56 - 57	S30°12'30"W	697.57			602.84	350.98
57 - 58	N40°45'00"W	486.93	368.88			317.85
58 - 59	N39°03'40"E	260.16	202.01		163.94	
59 - 60	N42°34'10"W	226.40	166.73			153.16
60 - 61	N51°26'20"W	375.00	233.76			293.23
61 - 62	N78°06'20"W	132.58	27.33			129.73
62 - 63	S62°04'50"W	119.00		55.72		105.15
63 - 64	N52°42'50"W	225.21	136.43			179.18
64 - 65	N9°15'00"E	133.00	131.27		21.38	
65 - 66	N59°14'20"W	10.01	5.12			8.60
66 - 67	N28°02'52"E	139.30	122.94		65.50	
67 - 68	N38°47'50"E	99.35	77.43		62.25	
68 - 69	N32°57'52"E	52.41	43.97		28.52	
69 - 1	N19°35'00"E	56.51	53.24		18.94	
TOTALS			1647.77	1647.28	1762.93	1762.46

SHEET 1 OF 2
MAP OF
SECTION NO. 4
HIDDEN VALLEY HOMES
PROPERTY OF
HIDDEN VALLEY CORPORATION
SITUATE NORTH OF SUGAR LOAF MOUNTAIN
ROANOKE CO., VIRGINIA
BY: C.B. MALCOLME SON
VA. STATE CERT. ENGRS.
DATE: NOV. 6, 1961 SCALE: 1"=100'
COMM. No. 11873