

SURVEY OF

HEDGELAWN GARDENS


PROPERTY OF F. F. & K. CORPORATION
ROANOKE COUNTY, VA.

SCALE: 1" = 100'

JUNE 10, 1961

By: T. P. PARKER
STATE CERTIFIED ENGINEER

CURVE DATA						CURVE DATA					
CURVE	TAU	RAD	ARC	ANGLE	LONG CHORD	CURVE	TAU	RAD	ARC	ANGLE	LONG CHORD
A-101#11	119.96	40.00	99.35	141-19	N3-44-30W-75.48	J	25.00	29.36	41.42	80-50	N17-20E-38.07
A-101#1	119.96	40.00	99.35	141-19	N42-25-30W-75.48	K	25.00	21.29	36.85	99-10	S72-40E-32.42
B-101#10	19.21	40.00	35.82	51-19	N48-44-30W-34.64	L	25.00	27.51	40.58	84-31	N19-10-30E-37.00
B-101#9	40.00	40.00	62.83	90-00	N21-55E-56.57	M	25.00	22.72	37.86	75-29	S70-49-30E-33.63
B-101#1	40.00	40.00	62.83	90-00	S68-05E-56.57	N	20.00	22.01	32.47	84-31	N19-10-30E-29.60
B-101#2	19.21	40.00	35.82	51-19	N2-34-30E-34.64	O	60.00	313.79	118.57	21-39	N72-15-30E-117.87
C-101#11	19.21	40.00	35.82	51-19	N48-44-30W-34.64	P-101#4	14.08	363.79	28.11	4-26	N80-52E-28.09
C-101#10	40.00	40.00	62.83	90-00	N21-55E-56.57	P-101#5	37.65	363.79	75.00	11-49	N72-44-30E-74.89
C-101#1	119.96	40.00	99.35	141-19	N42-25-30W-75.48	P-101#6	17.20	363.79	34.35	5-24	N64-08E-34.34
D-101#12	49.96	40.00	71.64	102-38	N23-05W-62.44	P	69.56	363.79	137.46	21-39	N72-15-30E-136.65
D-101#13	32.03	40.00	54.00	77-22	N66-55E-50.00	Q	25.00	30.42	20.93	78-50	S79-09E-47.00
D-101#14	49.96	40.00	71.64	102-38	N23-05W-62.44	R	30.00	26.32	44.78	97-29	N9-00-30E-39.57
E	25.00	25.00	39.27	90-00	S68-05E-35.36	S	26.31	328.31	52.51	9-10	N62-20E-52.45
F	25.00	25.00	39.27	90-00	N21-55E-35.36	T	30.00	22.34	41.58	106-39	N13-35-30E-35.83
G	30.32	378.21	60.51	9-10	N62-20E-60.44	U	25.00	33.57	41.80	73-21	S76-24-30E-40.10

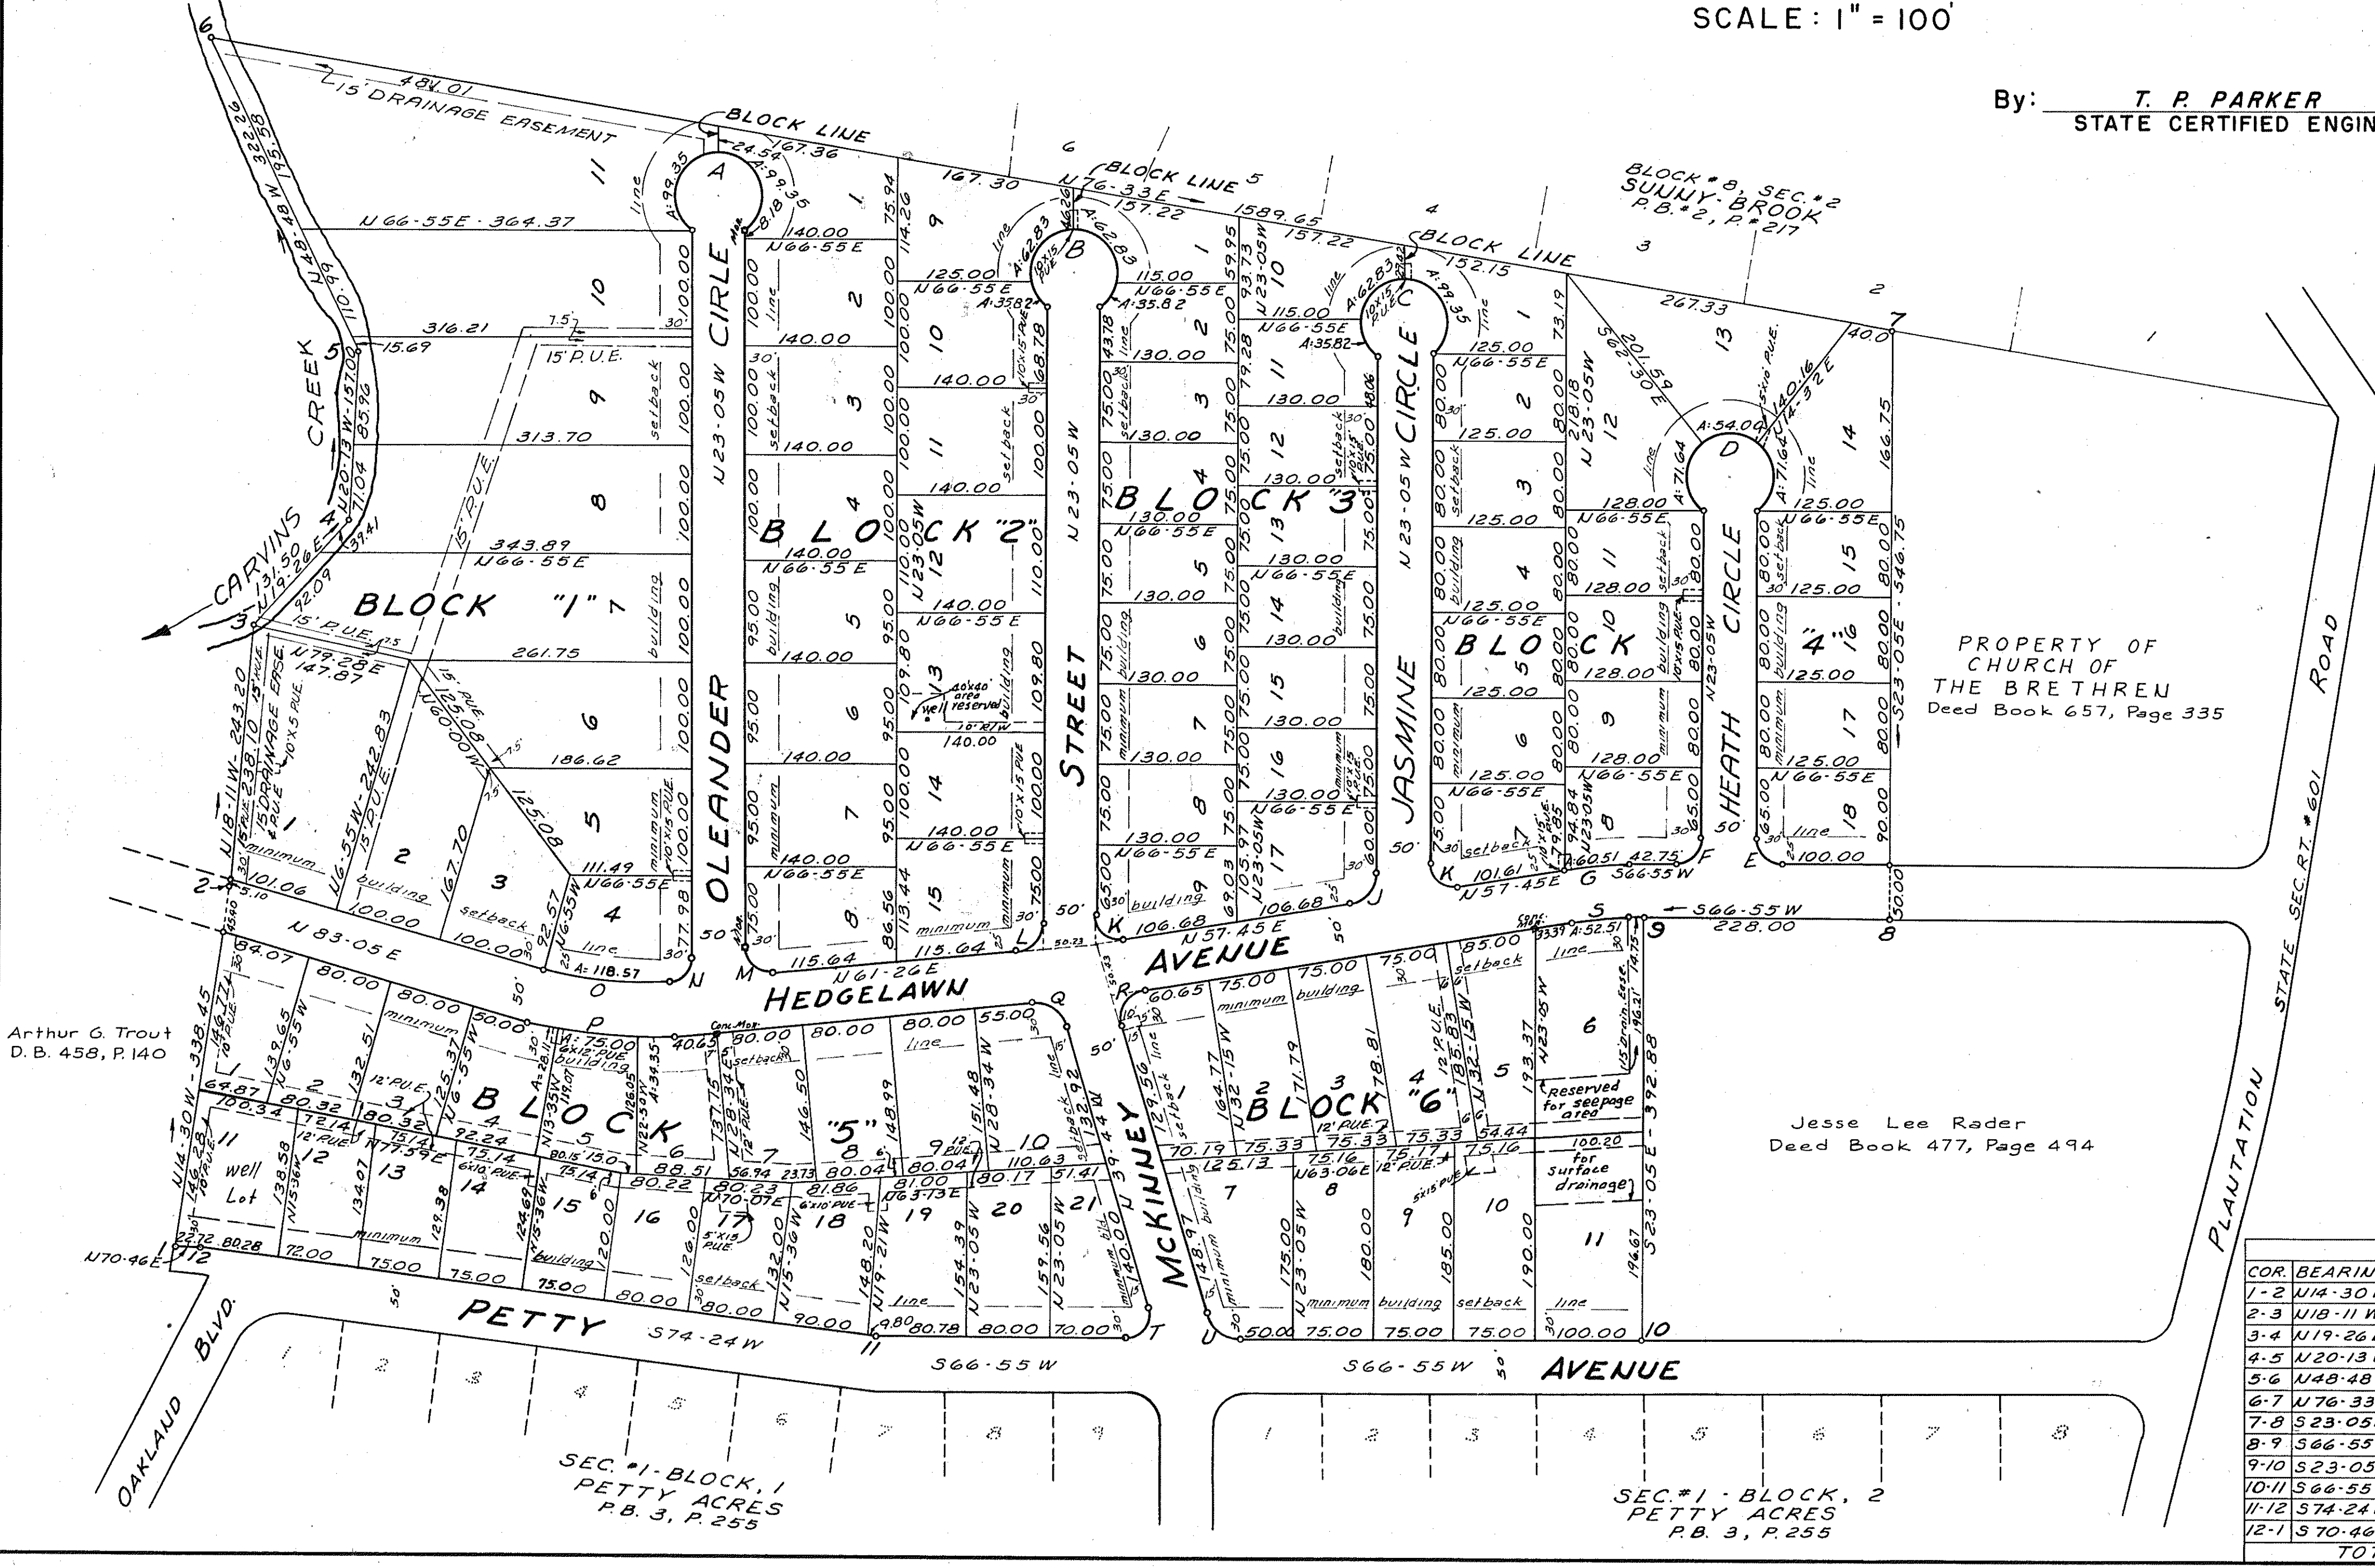

PROPERTY OF
CHURCH OF
THE BRETHREN
Deed Book 657, Page 335

Jesse Lee Rader
Deed Book 477, Page 494

BOUNDARY DATA						
COR.	BEARING	DISTANCE	N	S	E	W
1-2	N14-30W	338.45	327.67			84.74
2-3	N18-11 W	243.20	231.06			75.89
3-4	N19-26 E	131.50	124.01		43.75	
4-5	N20-13 W	157.00	147.33			54.25
5-6	N48-48 W	322.26	212.27			242.47
6-7	N76-33 E	1589.65	369.75		1546.05	
7-8	S23-05 E	546.75		502.97	214.36	
8-9	S66-55 W	228.00		89.39		209.74
9-10	S23-05 E	392.88		361.42	154.04	
10-11	S66-55 W	712.97		279.53		655.88
11-12	S74-24 W	637.16		171.35		613.69
12-1	S70-46 W	22.72		7.48		21.45
TOTALS			1412.09	1412.14	1958.20	1958.11