
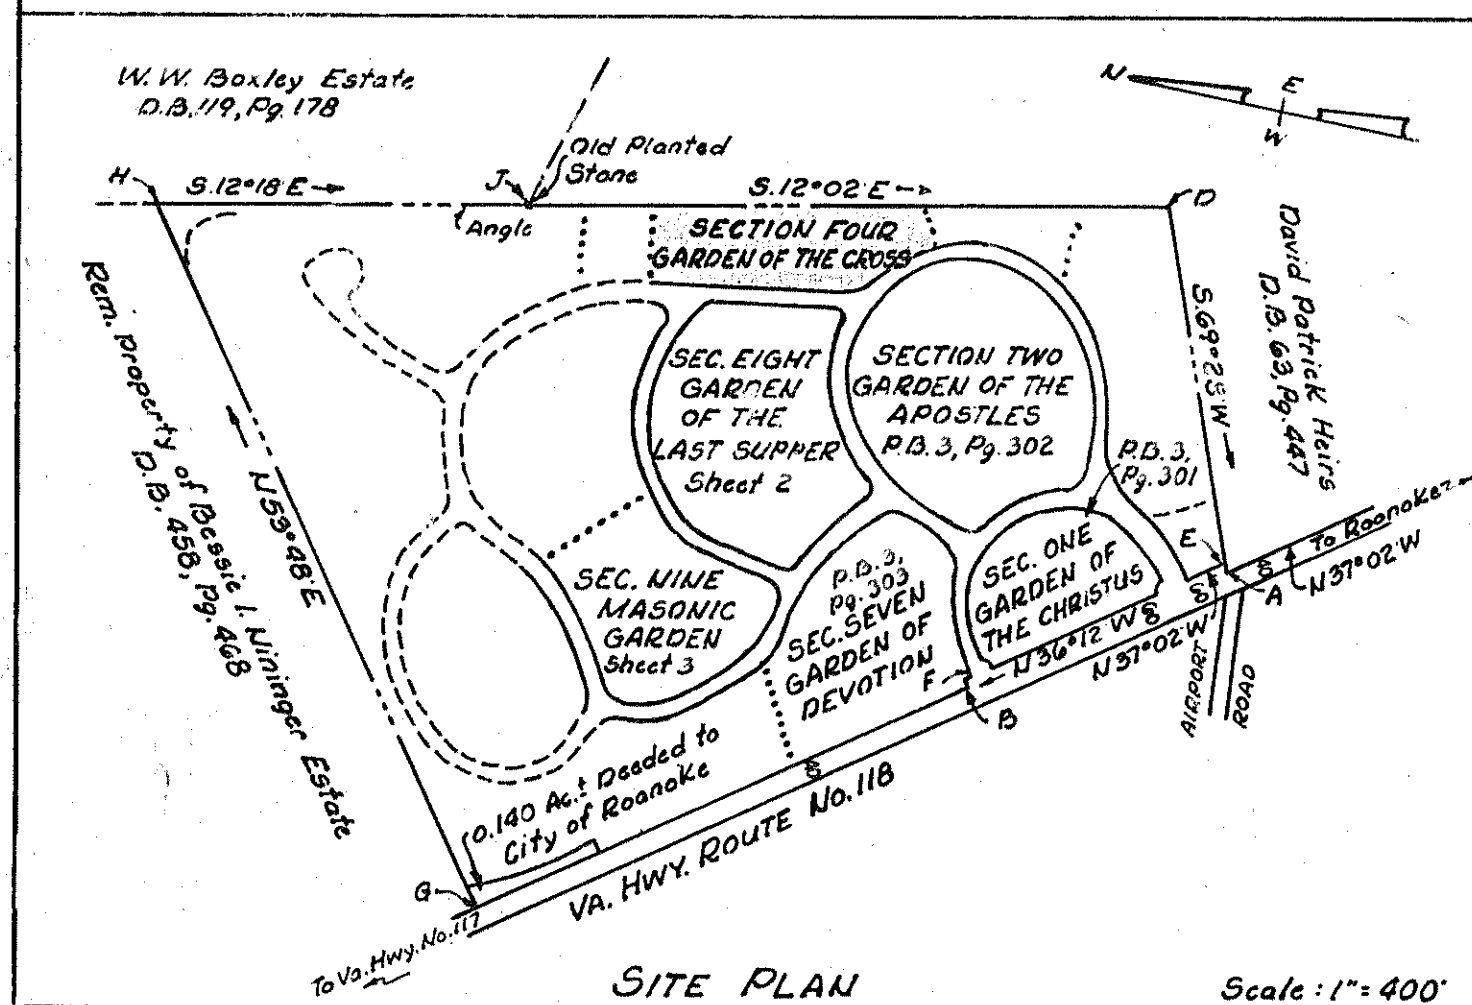


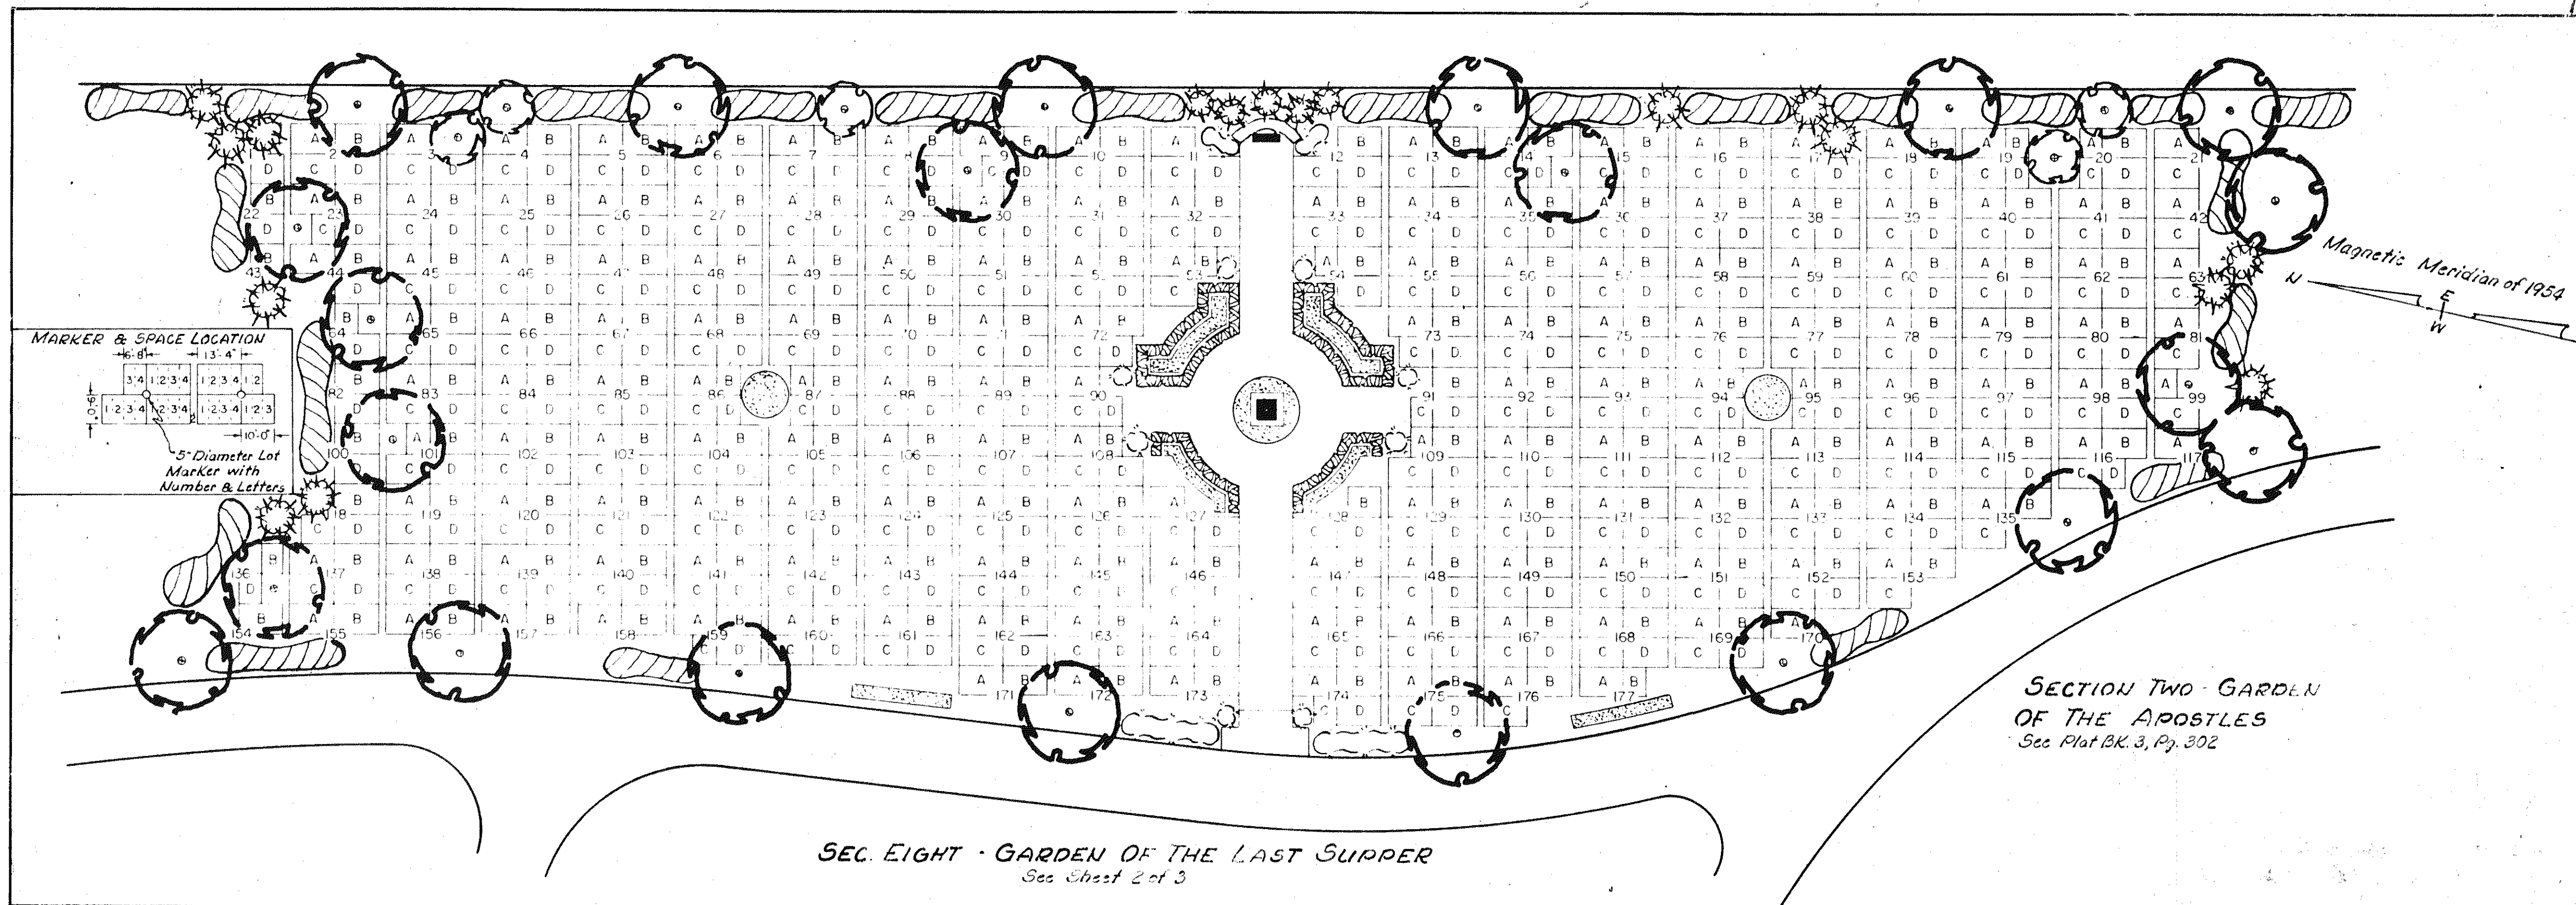

Caption Legal References:

See Deed Book 511, Page 445, for conveyance of 50 Acres to Blue Ridge Memorial Gardens, Inc., from Jas. E. Springer.
Also see Plat Book 3, Page 132, for conveyance of 0.2651 Ac. to the City of Roanoke, shown hereon by corners A-B-F-E-A. Also see Deed Book 594, Page 382, for conveyance of 0.140 Ac. to the City of Roanoke.
See Plat BK. 3, Pg. 301, for Map of Garden of the Christ.
See Plat BK. 3, Pg. 302, for Map of Garden of the Apostles.
See Plat BK. 3, Pg. 303, for Map of Garden of Devotion.

KNOW ALL MEN BY THESE PRESENTS, TO WIT
That Blue Ridge Memorial Gardens, Inc. is the owner of the land shown hereon bounded by corners E-F-B-G-H-J-D-E, containing 49.735 Acres, excepting therefrom 0.140 Ac. at northwest corner, portions of said land being subdivided into Sections 8, B and 9, as shown on three sheets dated Dec. 1, 1961.
The undersigned owner and proprietor certified that the said subdivision as appears on this plat is with the consent and in accordance with the desire of the undersigned owner of the same.
Witness the signature of said Corporation, by James E. Springer, its president with its Corporate Seal hereunto affixed and duly attested by Richard T. Edwards, its secretary this 16 day of March, 1961.

BLUE RIDGE MEMORIAL GARDENS, INC.

Richard T. Edwards
Secretary

State of Virginia } To Wit:
City of Roanoke }
I, *Mary Linda M. Smiley*, a notary public in and for the City of Roanoke, in the State of Virginia, do hereby certify that James E. Springer, and Richard T. Edwards, president and secretary, respectively, of Blue Ridge Memorial Gardens, Inc., whose names are signed to the foregoing writing dated the 16 day of March, 1961, have each personally appeared before me, in my city and state aforesaid, and acknowledged the same.

My commission expires: January 2, 1965Given under my hand this 16 day of March, 1961.

Mary Linda M. Smiley
Notary Public

In the Clerk's Office of the Circuit Court for the County of Roanoke, Virginia, this map, with the certificates of Dedication and acknowledgment thereto annexed, is admitted to record on March 16, 1961 at 10:00 o'clock A.M.

Tests _____ By _____
Clerk Deputy Clerk

Dec. 1, 1961

I hereby certify that this plat is correct.

C. B. Malcolm & Son
State Cert. Engrs.

APPROVED: (3 Sheets)

Rene M. Madhure 3/26/62
Secretary of Roanoke County Planning Commission Date
David J. J. J. 3/26/62
Chairman, Board of Supervisors of Roanoke Co., Va. Date

Note:
See Sheet 2 of 3 for Garden of the Last Supper and
Sheet 3 of 3 for Masonic Garden.

SHEET 1 OF 3
GARDEN OF THE CROSS
BLUE RIDGE MEMORIAL GARDENS
SECTION FOUR
ROANOKE COUNTY, VIRGINIA
PROPERTY OF BLUE RIDGE MEMORIAL GARDENS INC.

Design By: *Clyde A. Sievers*, Chief Engineer
May 5, 1958

Recordation Plat Prepared Dec 1, 1961

By: *C. B. Malcolm & Son*
State Cert. Engrs.

SCALE: 1" = 30'