



CURVE DATA						
Curve	Lot	Angle	Tan.	Radius	Arc	Chord
						Bearing Dist.
1A	1	96°25'	155.93	139.39	234.56	S.0°29'30"W 207.85
1A	9	29°25'	36.59	139.39	71.56	S.33°00'30"E 70.78
1A	10	32°56'	41.20	139.39	80.12	S.1°50'E 79.02
1A	11	32°56'	41.20	139.39	80.12	S.31°06'W 79.02
1A	12	1°08'	1.38	139.39	2.76	S.48°08'W 2.76
1B	17	6°02'	47.36	898.77	94.64	S.45°41'W 94.60
1C	1	42°25'	87.26	224.88	166.48	S.63°52'30"W 162.70
1C	18	6°40'	13.10	224.88	26.17	S.46°00'W 26.15
1C	19	22°56'	45.62	224.88	90.01	S.60°48'W 89.41
1C	20	12°49'	25.26	224.88	50.30	S.78°40'30"W 50.20
1D	21	6°35'	43.13	750.0	86.17	S.88°22'30"W 86.13
1E	25	22°16'30"	49.22	250.0	97.19	N.77°11'45"W 96.58
1F	26	33°26'	40.0	133.19	77.72	N.82°46'30"W 76.62
1G	24	39°58'30"	40.0	109.97	76.72	S.60°31'15"W 75.18
1H	26	60°26'30"	25.0	42.92	45.28	S.10°18'45"W 43.20
2A	25	58°23'	40.0	71.60	72.96	S.71°18'W 69.84
2A	2	55°27'30"	70.0	132.70	128.83	S.72°40'45"W 123.83
2B	23	1°03'30"	1.22	132.70	2.45	N.80°02'15"W 2.45
2B	22	36°42'	44.01	132.70	85.00	S.81°05'W 83.55
2B	21	17°52'	20.86	132.70	41.38	S.53°48'W 41.21
2C	15	87°25'	25.0	26.15	39.40	S.88°34'30"W 36.14
2D	1	96°25'	100.0	89.39	150.42	N.0°29'30"E 133.29
2E	2	6°02'	50.0	948.77	99.90	N.45°41'E 99.87
2E	6	1°34'	12.97	948.77	25.94	N.47°55'E 25.94
2E	7	4°28'	37.00	948.77	73.96	N.44°54'E 73.95
2F	2	42°25'	67.86	174.88	129.47	N.63°52'30"E 126.52
2F	8	20°42'	30.94	174.88	61.25	N.52°42'E 60.93
2F	9	22°21'	34.55	174.88	68.22	N.73°54'30"E 67.79
2G	2	6°35'	40.26	700.0	80.43	N.88°22'30"E 80.39
2G	9	0°58'	5.91	700.0	11.81	N.85°34'E 11.81
2G	10	5°37'	34.33	700.0	68.62	N.88°51'30"E 68.59
2H	2	22°16'30"	39.37	200.0	77.75	S.77°11'45"E 77.26
2H	13	11°08'30"	19.51	200.0	38.89	S.82°45'45"E 38.83
2H	14	11°08'	19.49	200.0	38.86	S.71°37'30"E 38.80
2J	14	108°10'	30.0	21.73	41.02	S.11°58'30"E 35.20
3A	7	55°37'30"	43.62	82.70	80.29	N.72°40'45"E 77.17
3B	15	112°09'30"	51.58	34.69	67.91	S.23°25'45"E 57.57
3C	15	5°09'	43.41	965.82	86.81	S.35°13'30"W 86.79
4A	1	3°25'	30.29	1015.82	60.58	N.34°21'30"E 60.56
4B	4	9°27'30"	70.0	846.13	139.67	N.37°22'45"E 139.53
4B	1	2°40'30"	19.76	846.13	39.50	N.33°59'15"E 39.50
4B	2	6°47'	50.14	846.13	100.17	N.38°43'E 100.11
4C		38°24'	40.0	114.86	76.98	N.61°18'30"E 75.55
4D		39°58'30"	58.18	159.97	111.61	S.60°31'15"W 109.36

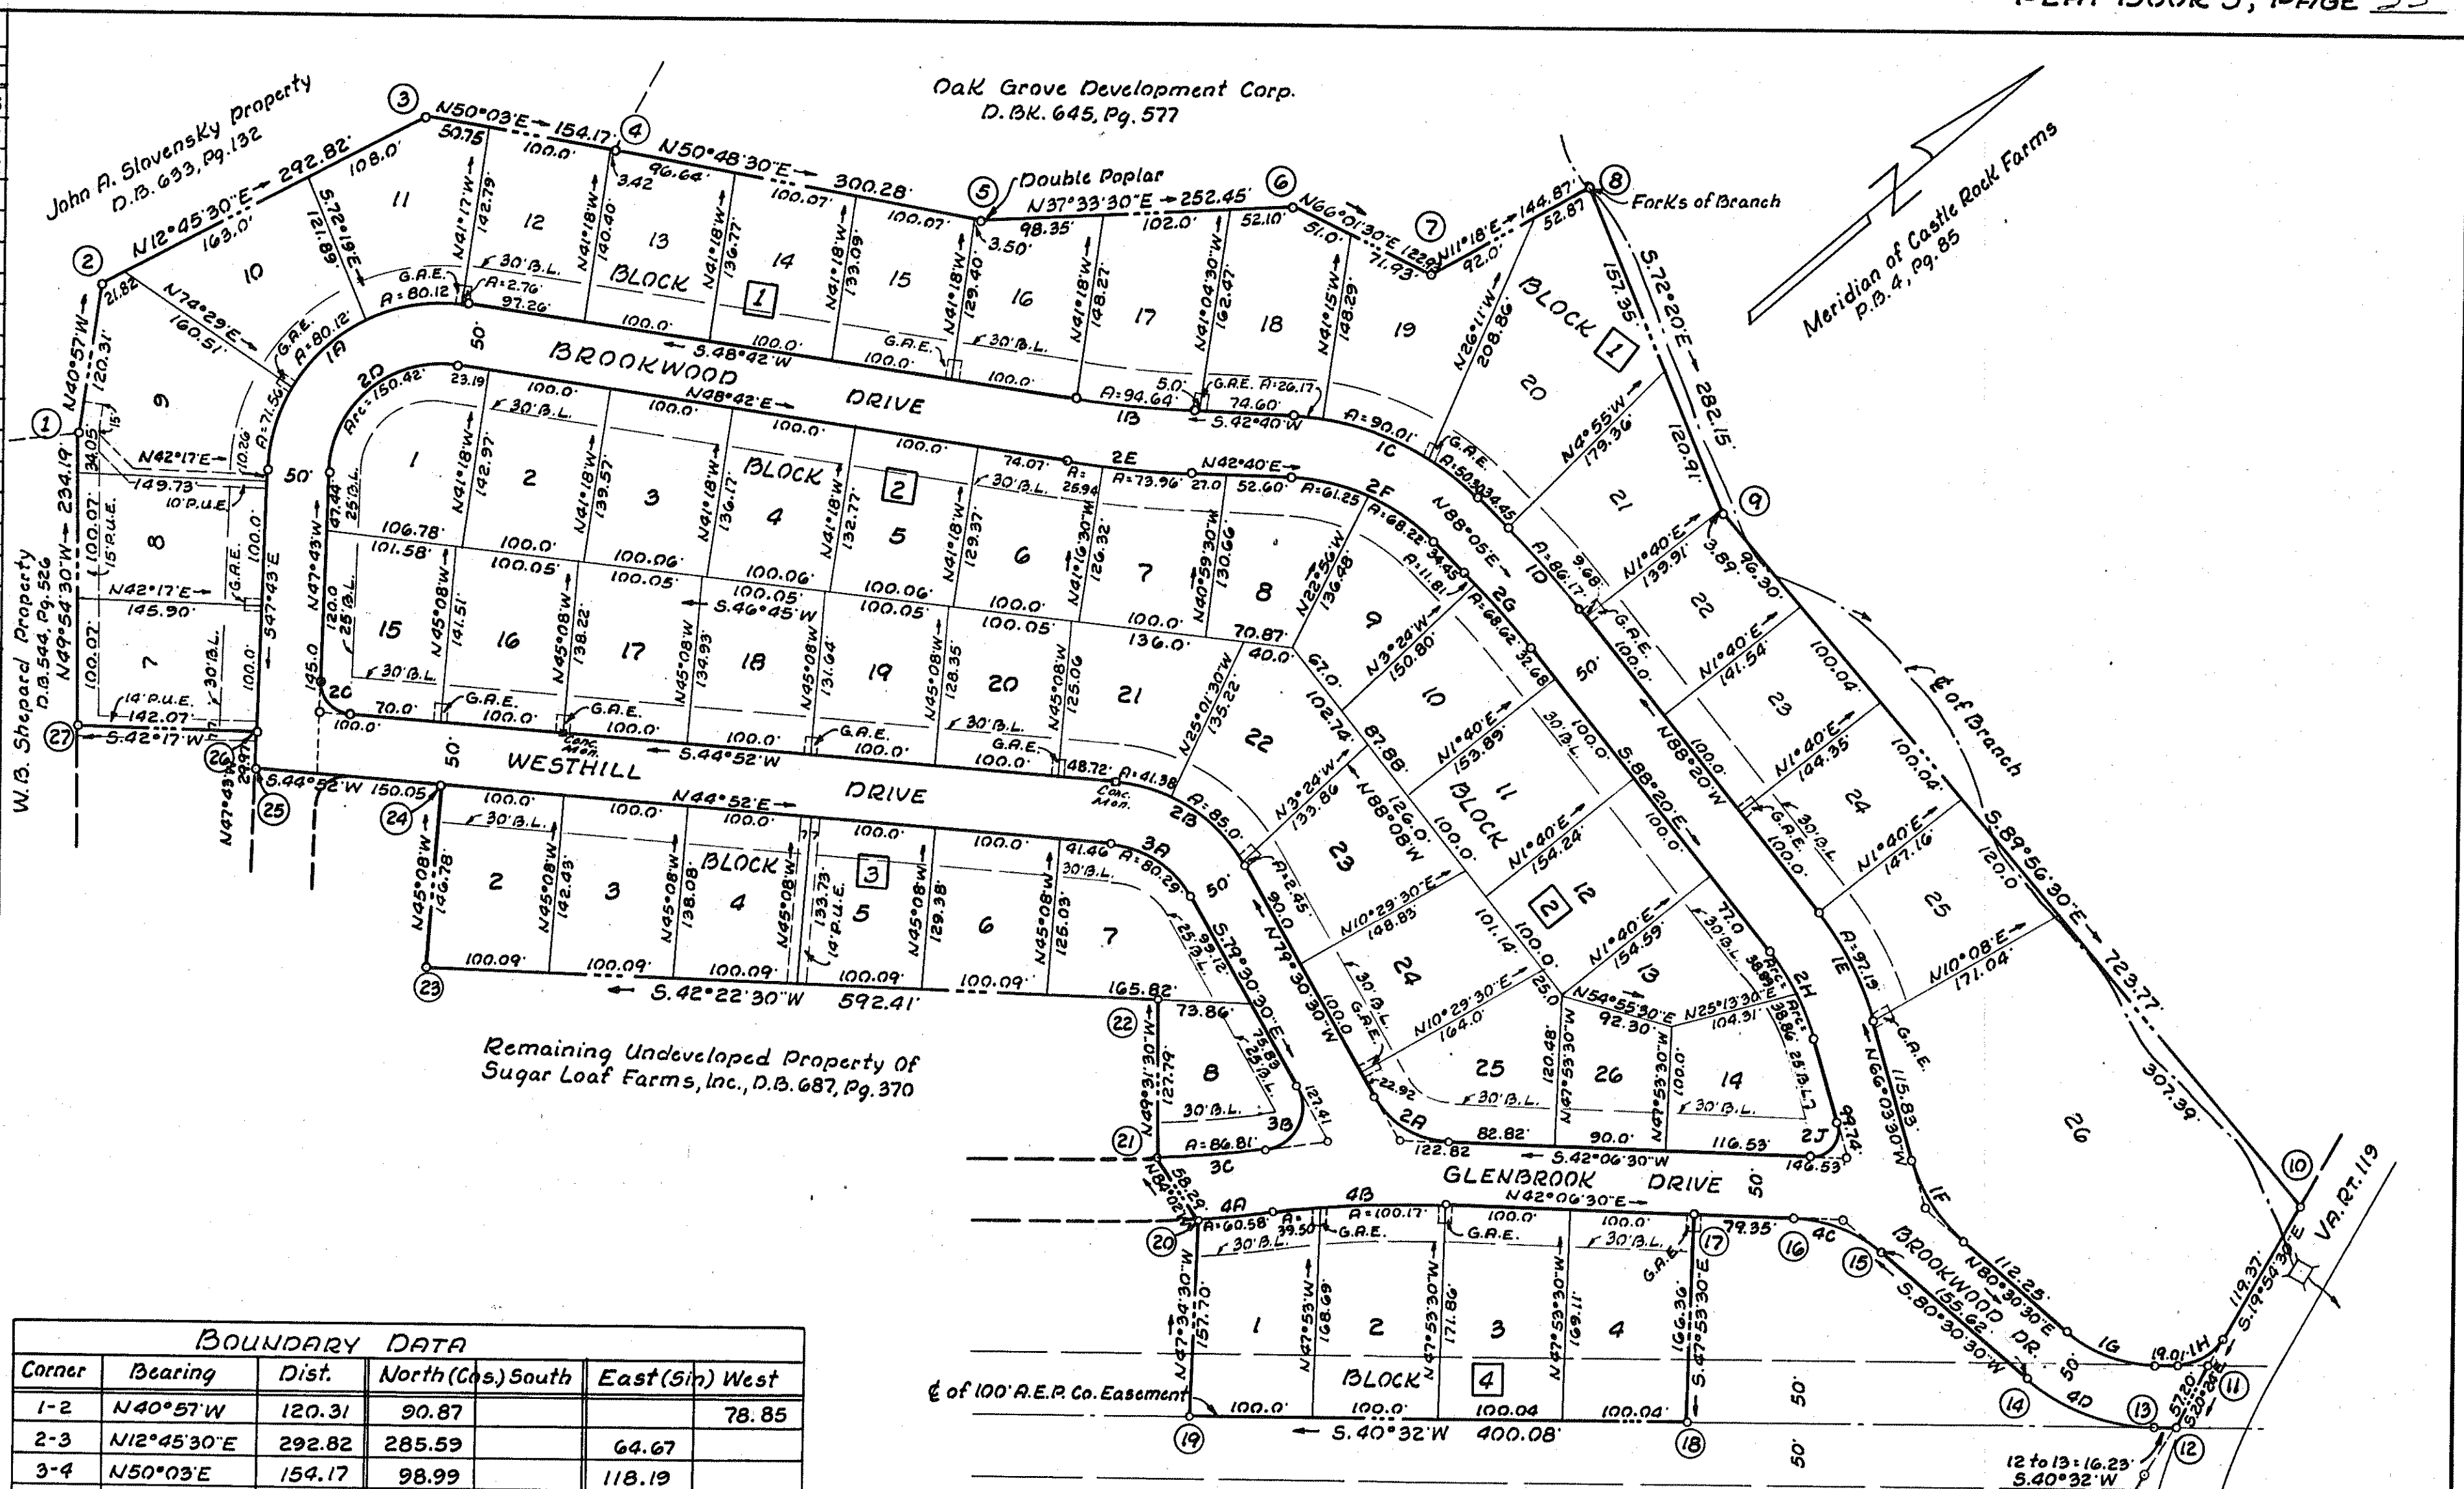

BOUNDARY DATA						
Corner	Bearing	Dist.	North (Cts) South	East (In) West		
1-2	N.40°57'W	120.31	90.87			78.85
2-3	N.12°45'30"E	292.82	285.59			64.67
3-4	N.50°03'E	154.17	98.99			118.19
4-5	N.50°48'30"E	300.28	189.75			232.73
5-6	N.37°33'30"E	252.45	200.12			153.88
6-7	N.66°01'30"E	122.93	49.95			112.32
7-8	N.11°18'E	144.87	142.06			28.39
8-9	S.72°20'E	282.15		85.63		268.84
9-10	S.89°56'30"E	723.77		0.74		723.77
10-11	S.19°54'30"E	144.37		135.74		49.16
11-12	S.20°24'E	57.20		53.61		19.94
12-13	S.40°32'W	16.23		12.33		10.55
13-14	S.60°31'15"W	109.36		53.82		95.20
14-15	S.80°30'30"W	155.62		25.66		153.49
15-16	S.61°18'30"W	75.55		36.27		66.27
16-17	S.42°06'30"W	79.35		58.87		53.21
17-18	S.47°53'30"E	166.36		111.55		123.42
18-19	S.40°32'W	400.08		304.07		260.01
19-20	N.47°34'30"W	157.70	106.39			116.41
20-21	N.84°02'W	58.29	6.06			57.98
21-22	N.49°31'30"W	127.79	82.95			97.21
22-23	S.42°22'30"W	592.41		437.64		399.27
23-24	N.45°08'W	146.78	103.55			104.03
24-25	S.44°52'W	150.05		106.35		105.85
25-26	N.47°43'W	29.97	20.16			22.17
26-27	S.42°17'W	142.07		105.11		95.58
27-1	N.49°54'30"W	234.19	150.82			179.16
Totals			1527.26	1527.39	1895.31	1895.24

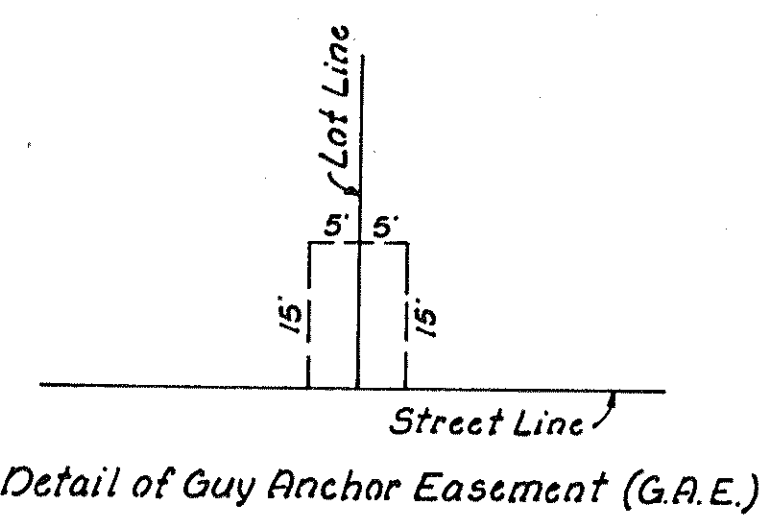

APPROVED:


[Signature] 6-1-62
Sec. Roanoke County Planning Comm. Date

[Signature] 6-1-62
Chairman of Board of Supervisors Date

[Signature] 6-6-62
Agent for Roanoke Planning Comm. Date

[Signature] 6-13-62
City Engineer of Roanoke, Va. Date

May 23, 1962
I, hereby certify that this plat
of survey is correct.
J. P. Parker
State Cert. Surveyor

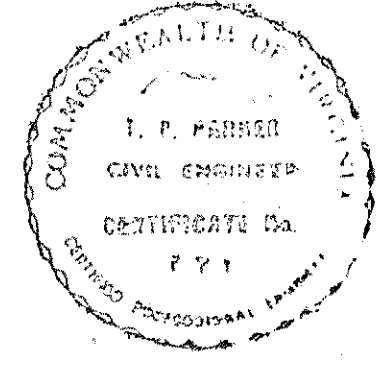

Note: See Sheet No. 2 for Certificates and Reservations and Restrictions.

SHEET 1 OF 2
MAP OF SECTION No. 1
SUGAR LOAF FARMS
PROPERTY OF
SUGAR LOAF FARMS, INC.
ROANOKE CO., VIRGINIA
By: *J. P. Parker*
State Cert. Engr.
SCALE: 1"=100'
MAY 23, 1962