
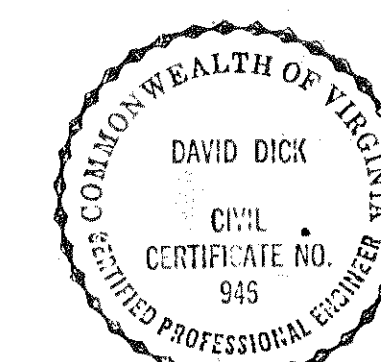


BOUNDARY LINE CALCULATIONS						
CORS.	BEARING	DIST.	N.	S.	E.	W.
1-2	N 79° 16'E.	577.50	107.55		567.39	
2-3	S 89° 58 1/2'E.	1237.50		0.53	1237.50	
3-4	S 5° 33 1/2'E.	790.20		78.120	118.96	
4-5	S 84° 48 1/2'E.	477.00		43.16	475.04	
5-6	S 68° 03'E.	113.00		42.24	104.81	
6-7	S 762° 50'W.	979.50		223.11		953.1
7-8	N 68° 17 1/2'W.	94.25	34.86			87.7
8-9	N 80° 59'W.	520.09	81.51			513.0
9-10	N 1° 17 1/2'E.	120.62	120.59			2.72
10-11	N 16° 09 1/2'W.	64.93	62.36			18.0
11-12	S 82° 43'W.	49.95		6.33		49.9
12-13	N 4° 44'W.	127.16	126.73			10.0
13-14	S 86° 15'W.	360.00		23.54		359.9
14-15	N 45° 32'W.	160.00	112.08			114.0
15-16	N 4° 35'W.	31.77	31.67			2.2
16-17	N 86° 42 1/2'W.	52.88	4.53			32.3
17-18	N 35° 24'W.	25.02	1.57			24.5
18-1	N 40° 25'W.	524.55	399.37			340.0
FOOTAGES			1120.12	1120.11	2506.42	2506.42

TOTAL AREA IN BOUNDARY = 34.782 ACRES

NOTE:
P.U.E. = PUBLIC UTILITY EASEMENT
S.E. = SEWER EASEMENT
D.E. = DRAINAGE EASEMENT

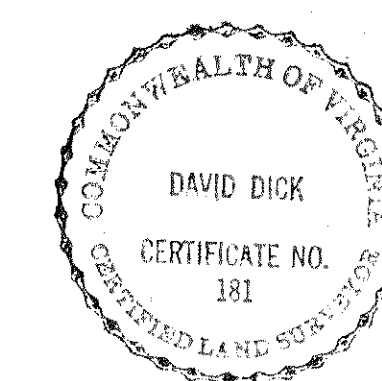

JUNE 6, 1962
I, HEREBY, CERTIFY THAT THIS
MAP OF SURVEY IS CORRECT

APPROVED:

56
Dwain G. Garrell
DATE: 7/17/62

2
Lee Smith Jones DATE: 7/17/62

G.L. Gearhart DATE: 7/18/62
AGENT - TOWN OF VINTON PLANNING COMMISSION

MAP
of
BRIARCLIFF'
PROPERTY OF RICHARD R. HAMLETT et al
SITUATE S.E. OF VINTON
ROANOKE COUNTY, VIRGINIA
BY: DAVID DICK & HARRY A. WALL
CIVIL ENGINEERS & SURVEYORS
DATE: JUNE 6, 1962 SCALE: 1"=100'

IN THE CLERK'S OFFICE OF THE CIRCUIT
THIS WRIT IS PRESENTED ORALLY ON
1963 AND WHEREUPON CERTIFICATE OF
ACKNOWLEDGEMENT THEREOF FILED
IS ADMITTED TO RECORD AT THE CLERK
D. M.


TESTE: ROY K. BROWN

BY James B. Taylor
DEPUTY CLERK

THIS PROPERTY LIVES HEREOF.

IN WITNESS WHEREOF ARE HEREBY PLACED THE FOLLOWING SIGNATURES AND SEALS ON
JUNE 22, 1962.

<u>J. L. Plunkett, Jr.</u> ACTING TRUSTEE	<u>Patrick J. Campbell</u> (SEAL) OWNER	<u>Richard B. Hamlett</u> (SEAL) OWNER
<u>Eldridge R. Dudley</u> REPRESENTATIVE	<u>Harold S. Langer</u> (SEAL) OWNER	<u>Nancy M. Hamlett</u> (SEAL) OWNER

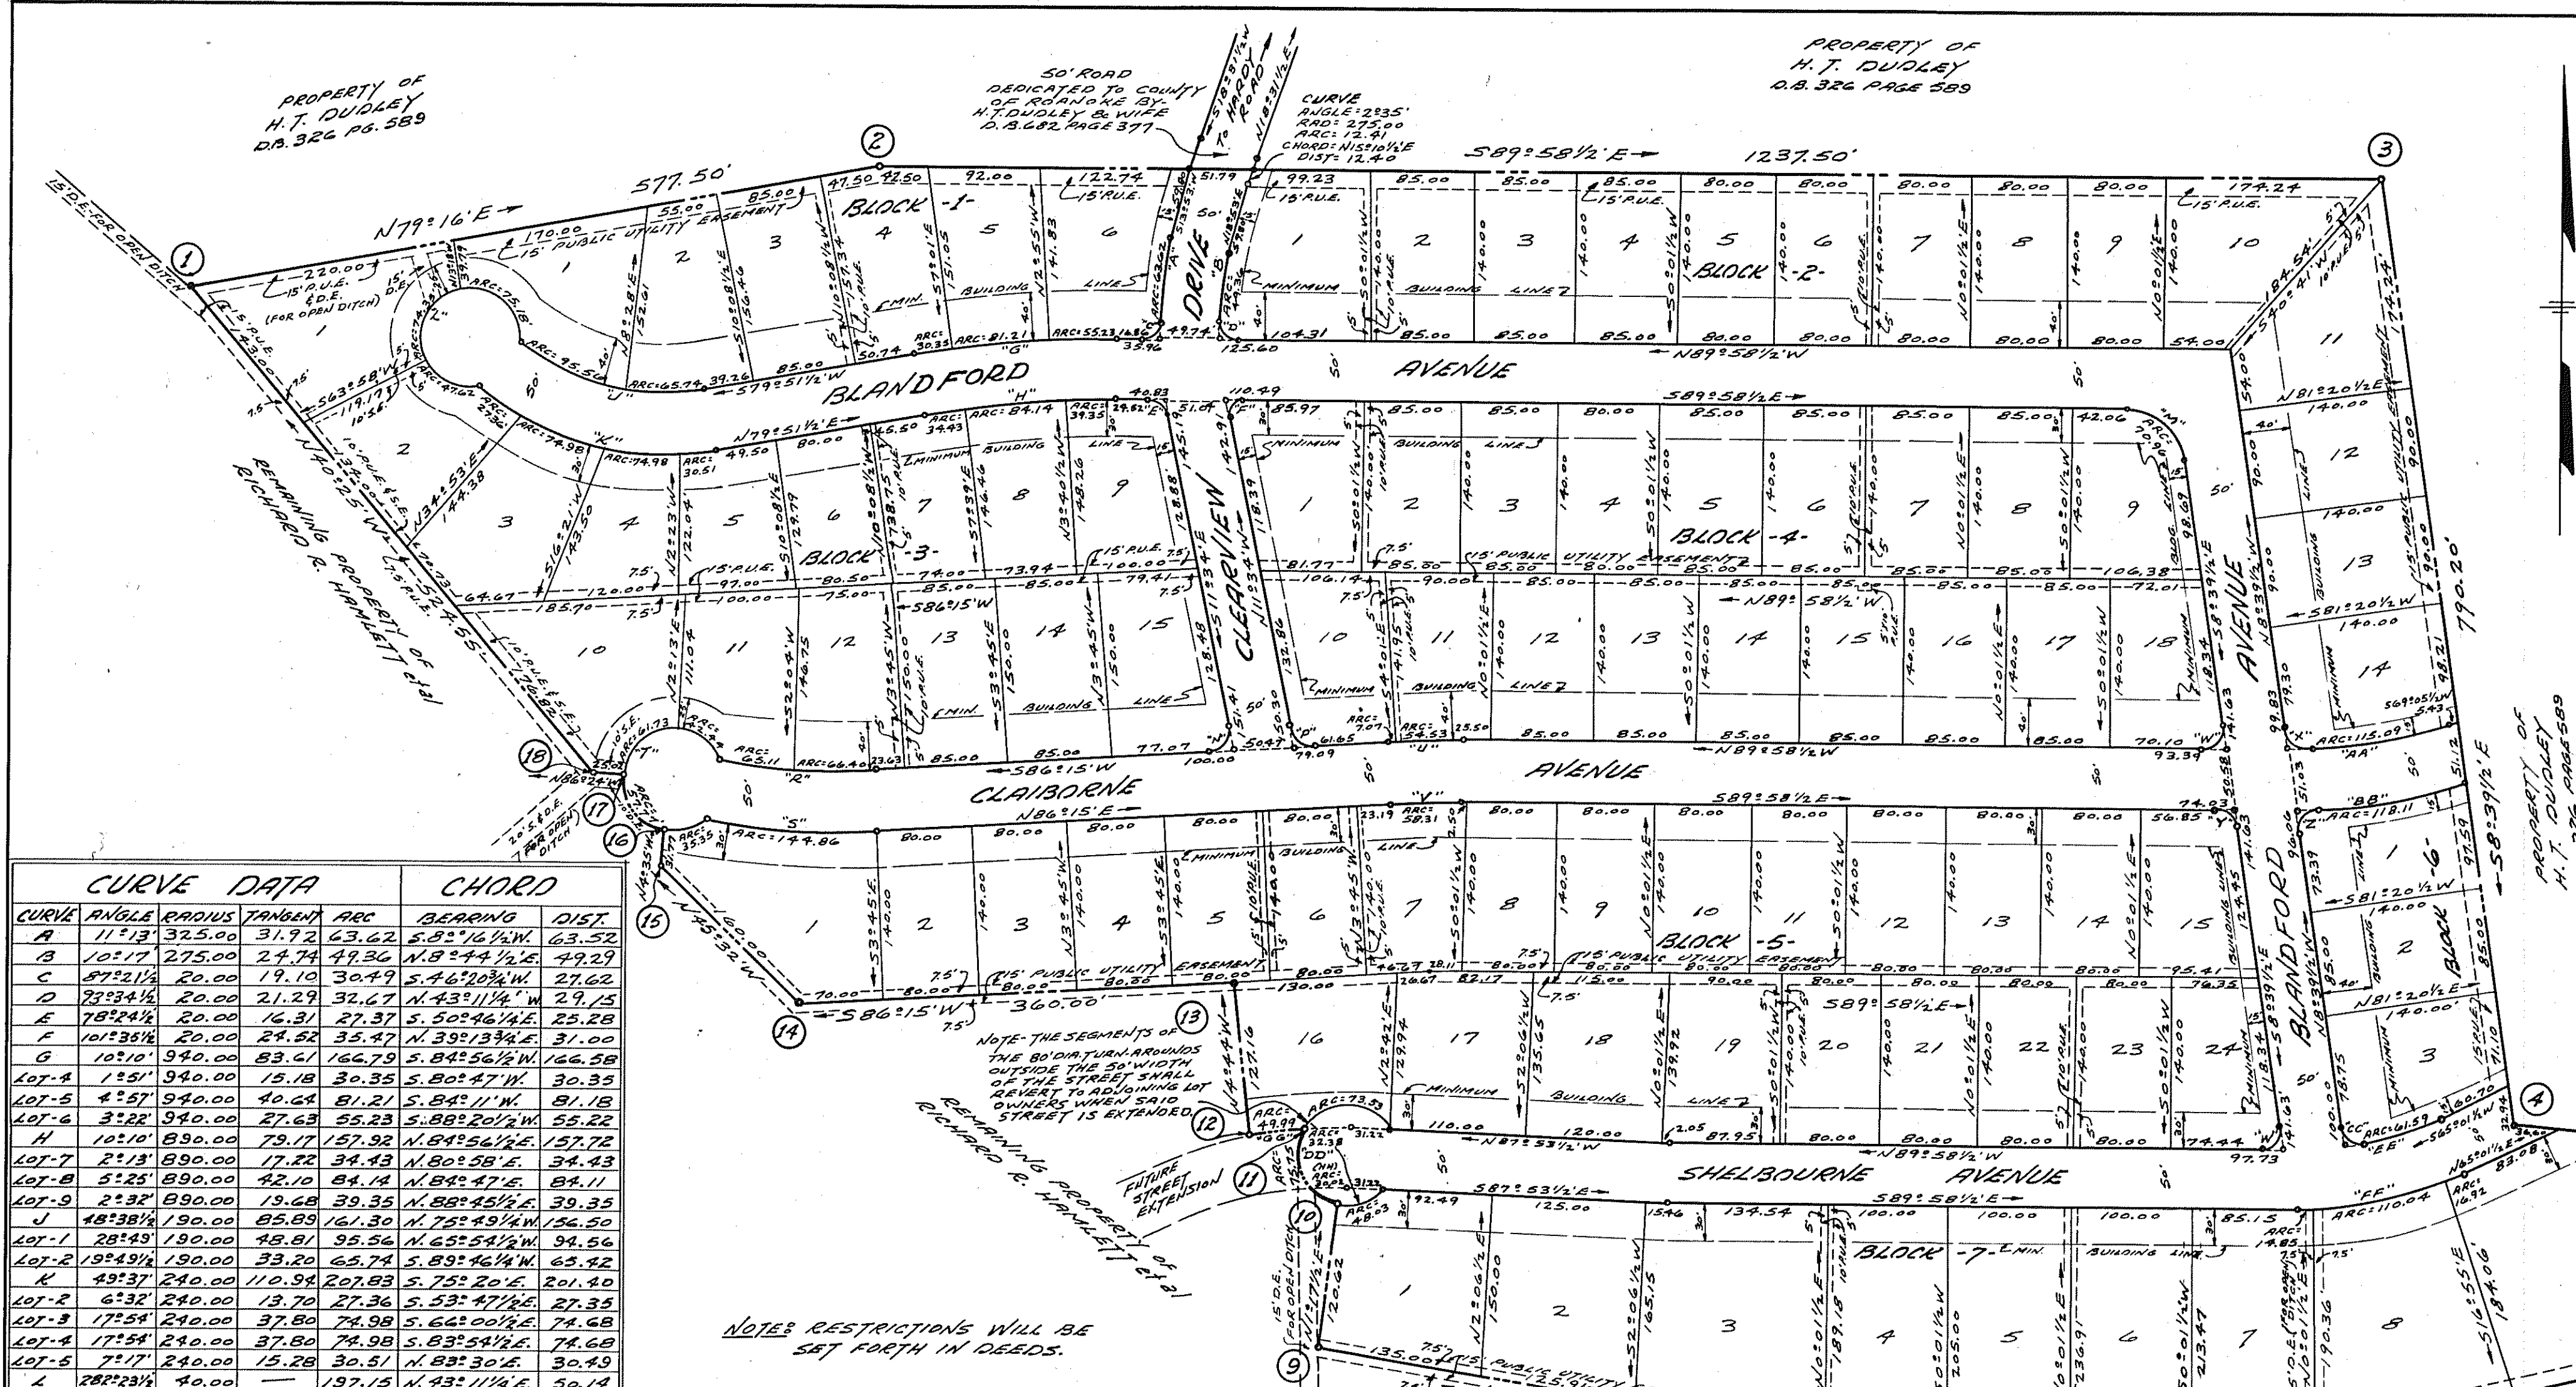

CURVE DATA				CHORD		
CURVE	ANGLE	RADIUS	TANGENT	ARC	BEARING	DIST

NOTE: RESTRICTIONS WILL BE SET FORTH IN DEEDS.

KNOW ALL MEN BY THESE PRESENTS, TO WIT:




CLAIM OR CLAIMS FOR DAMAGES, WHICH SUCH HEIRS, SUCCESSORS, DEVISEES AND ASSIGNS, MAY OR MIGHT HAVE AGAINST THE COUNTY OF VIRGINIA DEPARTMENT OF HIGHWAYS BY REASON OF ESTABLISHING PROPER GRADE LINES ON AND ALONG SUCH STREETS AS SHOWN ON THE PLAT OF THE LAND SUBDIVIDED (OR SUCH CHANGED STREETS AS MAY BE AGREED UPON IN THE FUTURE) AND BY REASON OF DOING NECESSARY GRADING, CUTTING OR FILLING FOR THE PURPOSE OF PLACING SUCH STREETS UPON THE PROPER GRADE AS MAY, FROM TIME TO TIME, BE ESTABLISHED BY SAID COUNTY OR VIRGINIA DEPARTMENT OF HIGHWAYS, AND SAID COUNTY OR VIRGINIA DEPARTMENT OF HIGHWAYS SHALL NOT BE REQUIRED TO CONSTRUCT ANY RETAINING WALL OR WALLS ALONG THE STREETS AND PROPERTY LINES THEREOF.

IN WITNESS WHEREOF ARE HEREBY PLACED THE FOLLOWING SIGNATURES AND SEALS ON
JUNE 22, 1962.