

Know all men by these presents, to wit:
That Emmett W. Lindsey and Audrey C. Lindsey, his wife,
and Thomas D. Steele and Anita Steele, his wife are the
owners of portion of New Parcel "A-3" shown hereon, bounded by corners
8C, 19A, 20, 21, 22, 23, 24, 25 to 8C, and subdivided into lots as
shown hereon, said tract being a portion of that tract
conveyed to said owners by deed from Mary M. Pike
et als by deed dated May 14, 1958 and recorded in
Deed Book # 595, Page # 149, that Wiley U. Jackson and
Mildred S. Jackson, his wife are owners of Parcel "C"
as shown hereon, said parcel being conveyed to
owners by deed dated March 14, 1959 from James
M. Turner et als and recorded in Deed Book # 615
Page # 57 in the Clerks Office for the Circuit Court
of Roanoke County, Va.
The said owners aforesaid as is evidenced by
their signing this plat do hereby dedicate to the
Town of Salem in fee simple, all the land shown
hereon within the limits of Glenmore Drive, and
the said owners hereby certify that they have
subdivided this land into parcels as shown hereon
entirely with their own free will and accord,
pursuant to and in compliance with sections 15-779
through 15-794.3 of the 1950 Code of Virginia,
as amended to date, and further pursuant to and
in compliance with Title 15, Chapter Two (2) of the
General Ordinances of the Town of Salem, Va.
The said owners, further certify, that as a condition
precedent to the approval of this plat by the
planning Commission of the Town of Salem and its
Council, they do specifically release the Town of
Salem from any and all claim or claims for damages
which said owners, their heirs, successors, devisees and assigns may
have or acquire against the Town of Salem by reason
of establishing proper grade lines on and along
the streets in and abutting said subdivision and
by reason of doing the necessary grading and filling
for the purpose of placing said streets upon the
proper grade as may from time to time be
established by the Town of Salem and the Town
shall not be required to build any retaining wall or
walls along the streets and property lines thereof.
Witness the signatures and seals of said owners
of this 28th day of September 1962.


Emmett W. Lindsey (Seal) Audrey C. Lindsey (Seal)
Owner
Thomas D. Steele (Seal) Anita Steele (Seal)
Owner
Wiley U. Jackson (Seal) Mildred S. Jackson (Seal)
Owner

State of Virginia
City of Roanoke
I, Grace S. Strickland, a Notary Public in and for
the aforesaid State and City, do hereby certify
that Emmett W. Lindsey and Audrey C. Lindsey, Thomas
D. Steele and Anita Steele, Wiley U. Jackson and
Mildred S. Jackson, whose names are signed
to the foregoing writing dated Sept. 28, 1962, have
personally appeared before me in my State and
City, and acknowledged the same on this
28th day of Sept. 1962.
My Commission
Expires 11-1-64
Grace S. Strickland
Notary Public

SUBDIVISION OF NEW PARCEL A-3
SALEM INDUSTRIAL PARK

PROPERTY OF
EMMETT W. LINDSEY & T. D. STEELE
TOWN OF SALEM - ROANOKE COUNTY, VA.
SCALE: 1" = 100'
AUGUST 29, 1962

BY: T. P. PARKER
STATE CERTIFIED ENGINEER

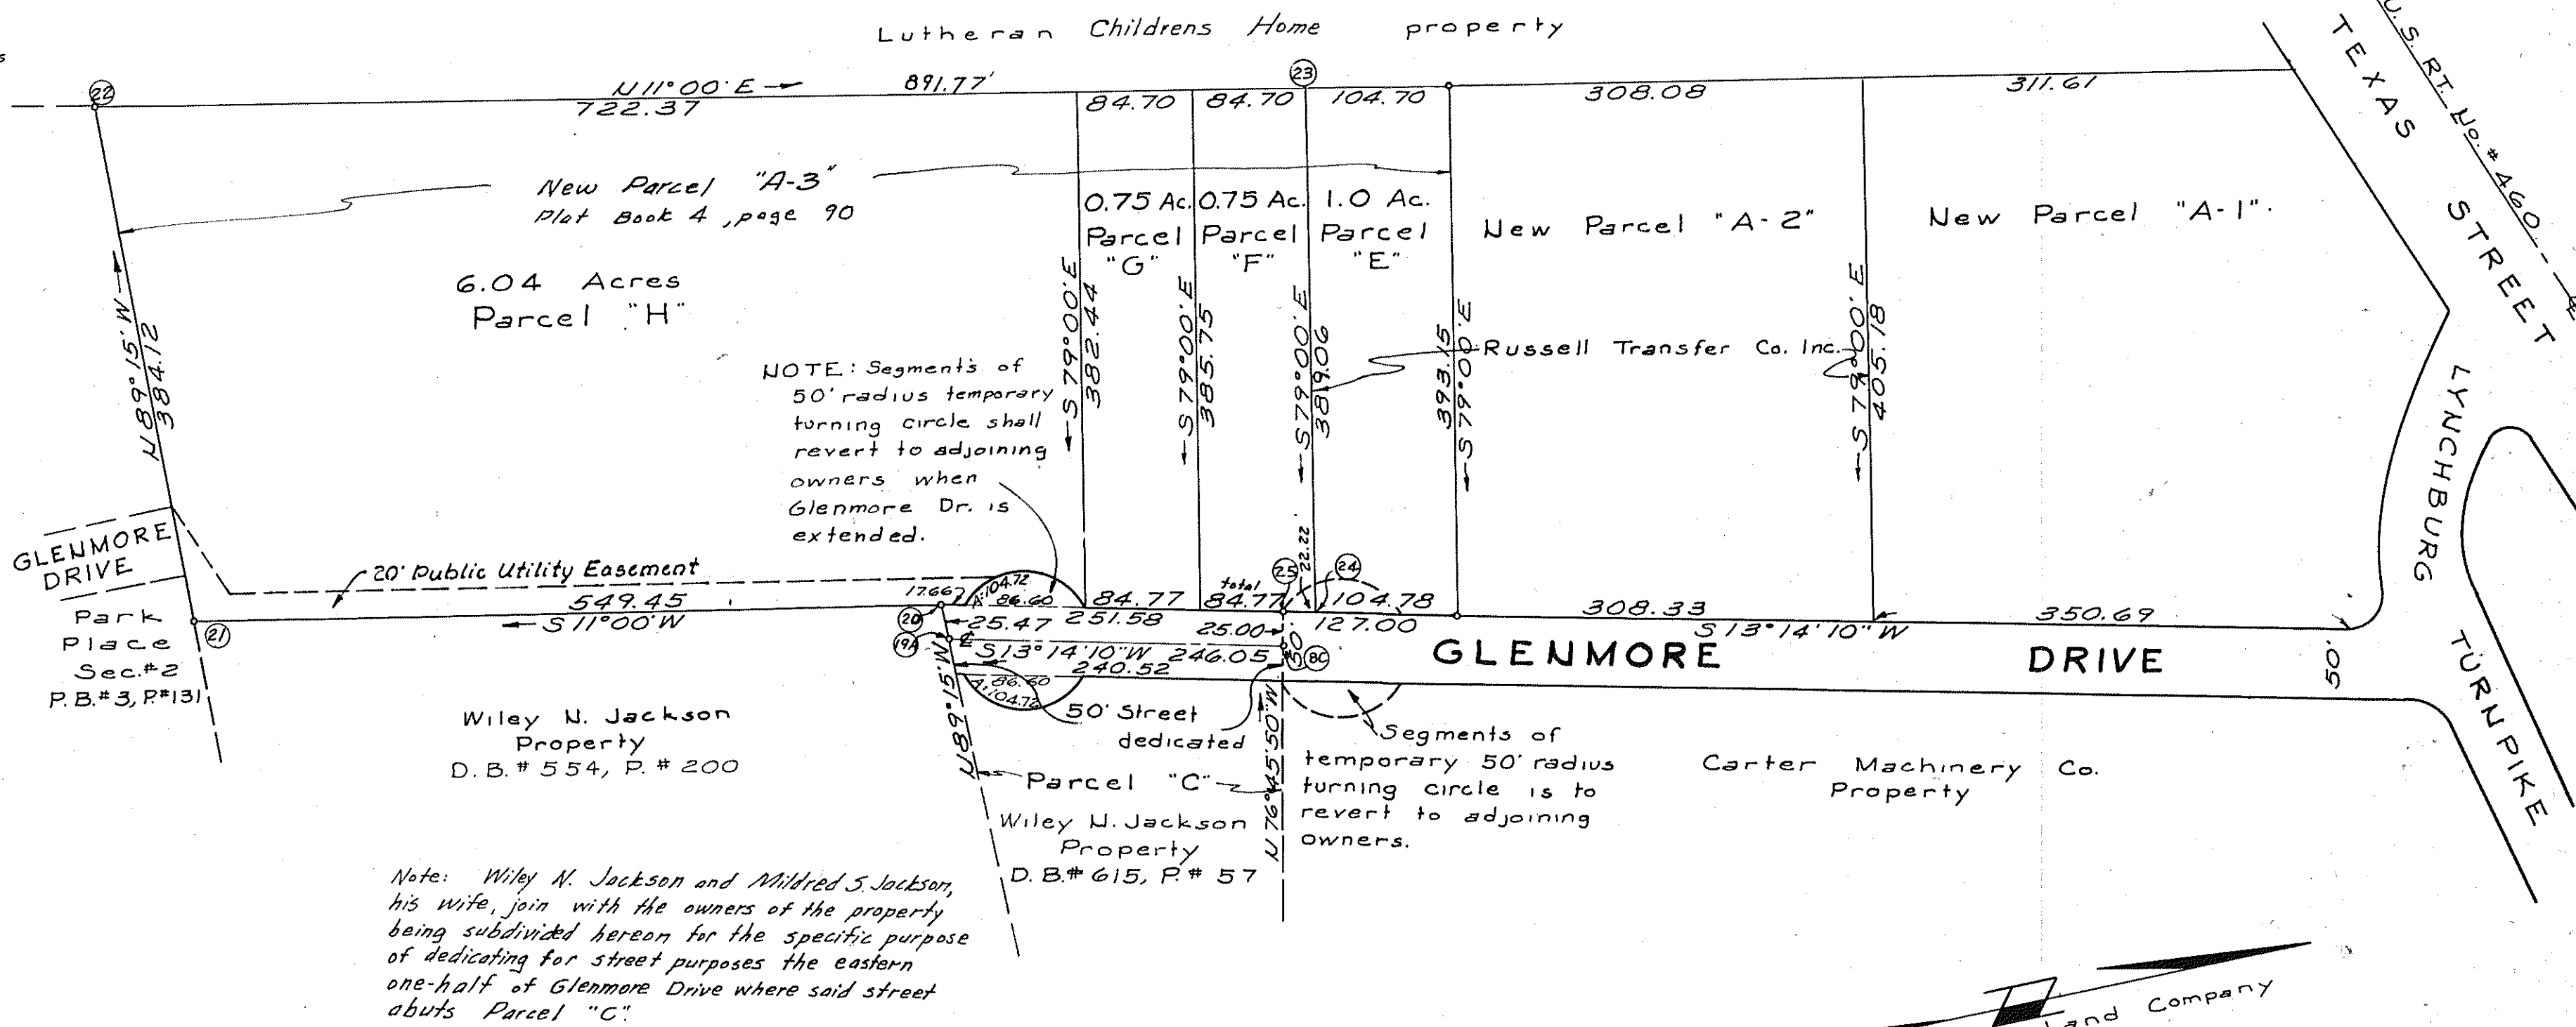

APPROVED: W. Frank Chapman
Exec. Sec'y Town of Salem Planning Comm. 1-8-63
Date

APPROVED: F. A. Spiggle
Town Engineer - Salem, Va. 1-8-63
Date

In the Clerks Office for the Circuit
Court of Roanoke County, Va. this map
was presented and with the certificate
of acknowledgment thereto annexed,
admitted to record at 11:30 A.M. on this 17th day of January 1963.

Teste: Ray K. Brown
CLERK

BOUNDARY DATA

COR	BEARING	DIST.	N	S	E	W
8C-19A	S 13° 14' 10" W	246.05		239.51		56.34
19A-20	N 89° 15' W	25.47	0.33			
20-21	S 11° 00' W	549.45		539.46		104.84
21-22	N 89° 15' W	384.12	5.03			384.08
22-23	N 11° 00' E	891.77	875.39		170.16	
23-24	S 79° 00' E	389.06		74.23	381.91	
24-25	S 13° 14' 10" W	22.22		21.63		5.09
25-8C	S 76° 45' 50" E	25.00		5.72	24.33	
TOTALS			880.75	880.55	576.40	575.82