

KNOW ALL MEN BY THESE PRESENTS TO WIT

That Robert R. King and Gladys E. King, his wife are the owners of the land shown hereon subdivided into lots and bounded by corners 1 through 7 to 1, which said land is a portion of the property conveyed to said owners by Grace Allan Smyth Jr. by deed dated Sept 17, 1963, and recorded in Deed Book 724, Page 311 in the Clerk's Office for the Circuit Court of Roanoke County, Va.

The said owners certify that they have subdivided the land shown hereon, entirely of their own free will and accord, pursuant to and in compliance with sections 15-779 through 15-794.3 of the Va. Code of 1950, as amended to date and further pursuant to and in compliance with Title 15, Chapter Two (2) "Land Subdivision Regulations", as amended to date of the General Ordinances of the Town of Salem, Va.

In witness whereof are hereby placed the signatures of said owners this 24 day of October 1963.

Robert R. King Gladys E. King
OWNER OWNER

State of Virginia:

County of Roanoke

I, Mary P. Hallandsworth, a Notary Public in and for the said County and state do hereby certify that Robert R. King and Gladys E. King whose names are signed to the certificates on this map dated October 1, 1963 have each personally appeared before me in my aforesaid County and state and acknowledged same on this 24 day of October 1963.

My Commission Expires:

May 14, 1964 Mary P. Hallandsworth
Notary Public

In the Clerk's Office for the Circuit Court of Roanoke County, Va. this map was presented and with the certificate of acknowledgment thereto annexed, admitted to record at 9:30 O'clock A.M. on this 1st day of November 1963.

Teste: Roy A. Brown
Clerk

APPROVED John J. Small 10/12/63
Chairman of Board of Supervisors Date

Paul W. Matthews 10/12/63
Sec'y Roanoke County Planning Comm. Date

Edward Chapman 10-29-63
Exec. Sec'y, Town of Salem Planning Comm. Date


F. A. Giggie 10-29-63
Town Engineer - Salem, Va. Date

MAP OF ALTA VIEW ANNEX NO. 2 PROPERTY OF ROBERT R. & GLADYS E. KING ROANOKE COUNTY, VA.

SCALE: 1" = 20' OCTOBER 1, 1963

BY: RAYMOND E. ROBERTSON
STATE CERTIFIED LAND SURVEYOR

Remaining Land of
Robert R. & Gladys E. King

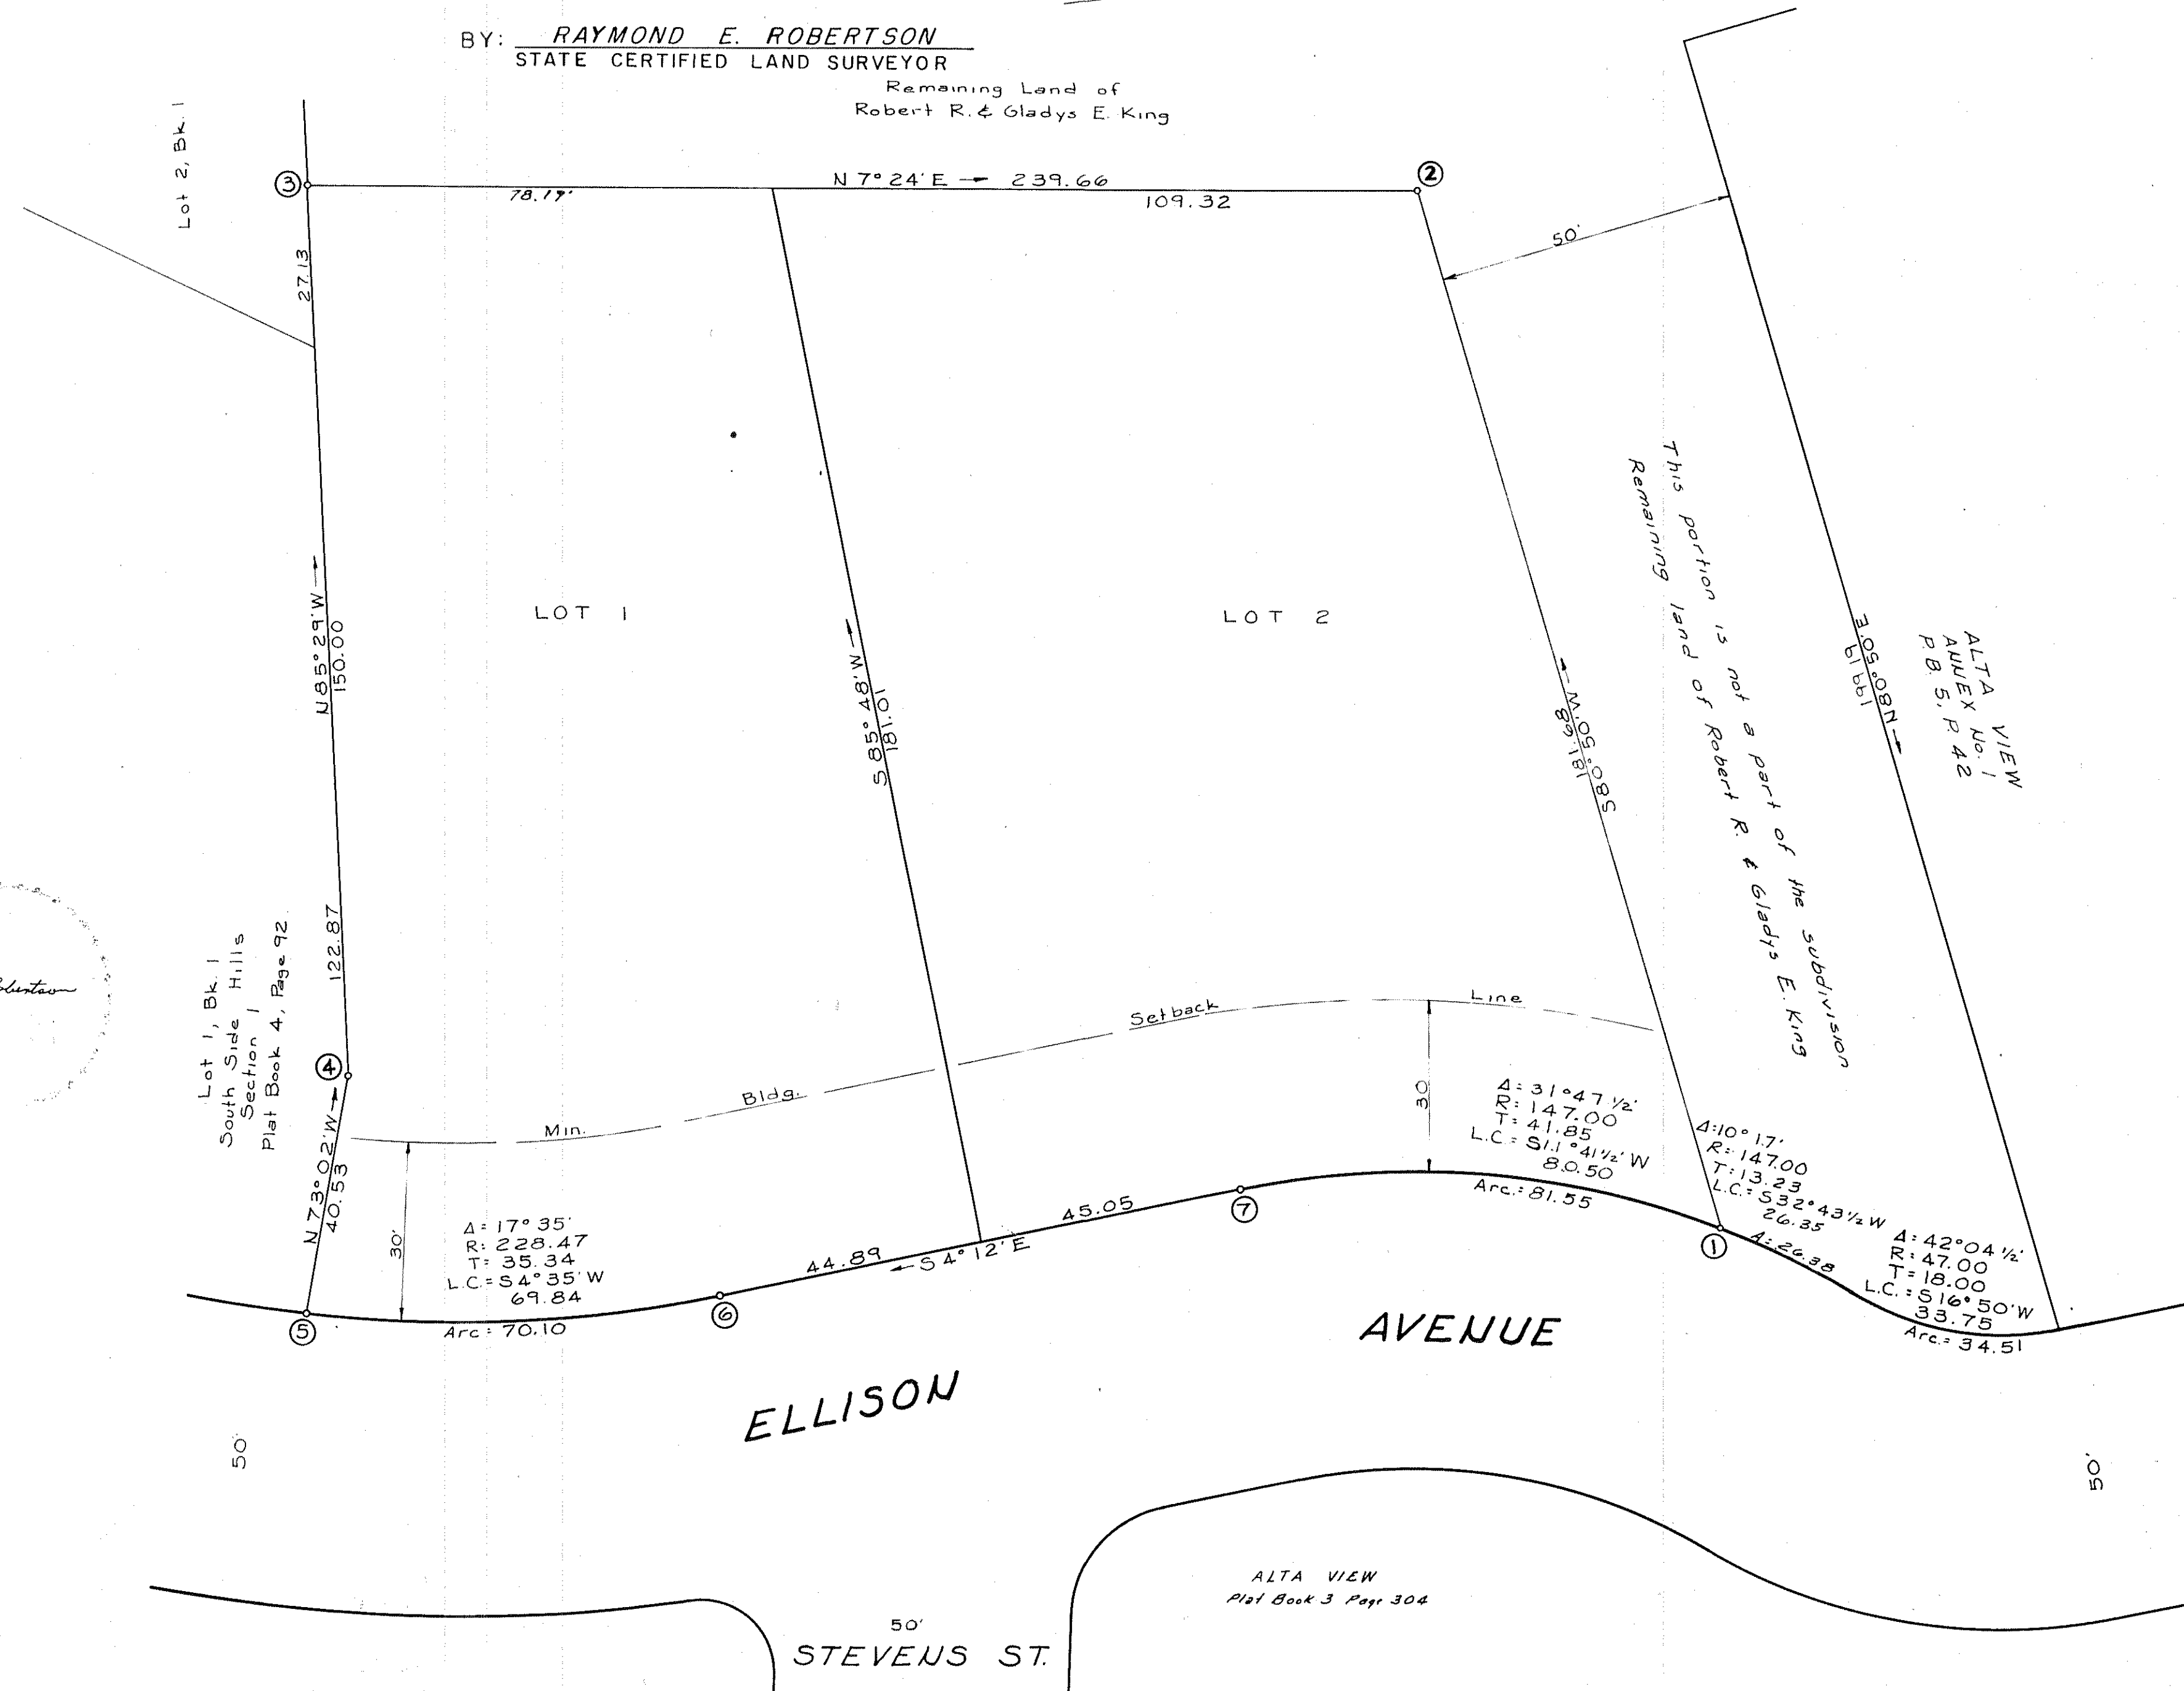

CORNER	BEARING	DIST	N	S	E	W
1-2	S 80° 50' W	181.68		28.943		179.360
2-3	S 7° 24' W	187.49		185.928		24.149
3-4	S 85° 29' E	150.00		11.813	149.534	
4-5	S 73° 02' E	40.53		11.827	38.766	
5-6	N 4° 35' E	69.84	69.617		5.581	
6-7	N 4° 12' W	89.94	89.698			6.587
7-1	N 11° 41 1/2' E	80.50	78.830		16.313	
TOTALS			238.145	238.511	210.194	210.096